

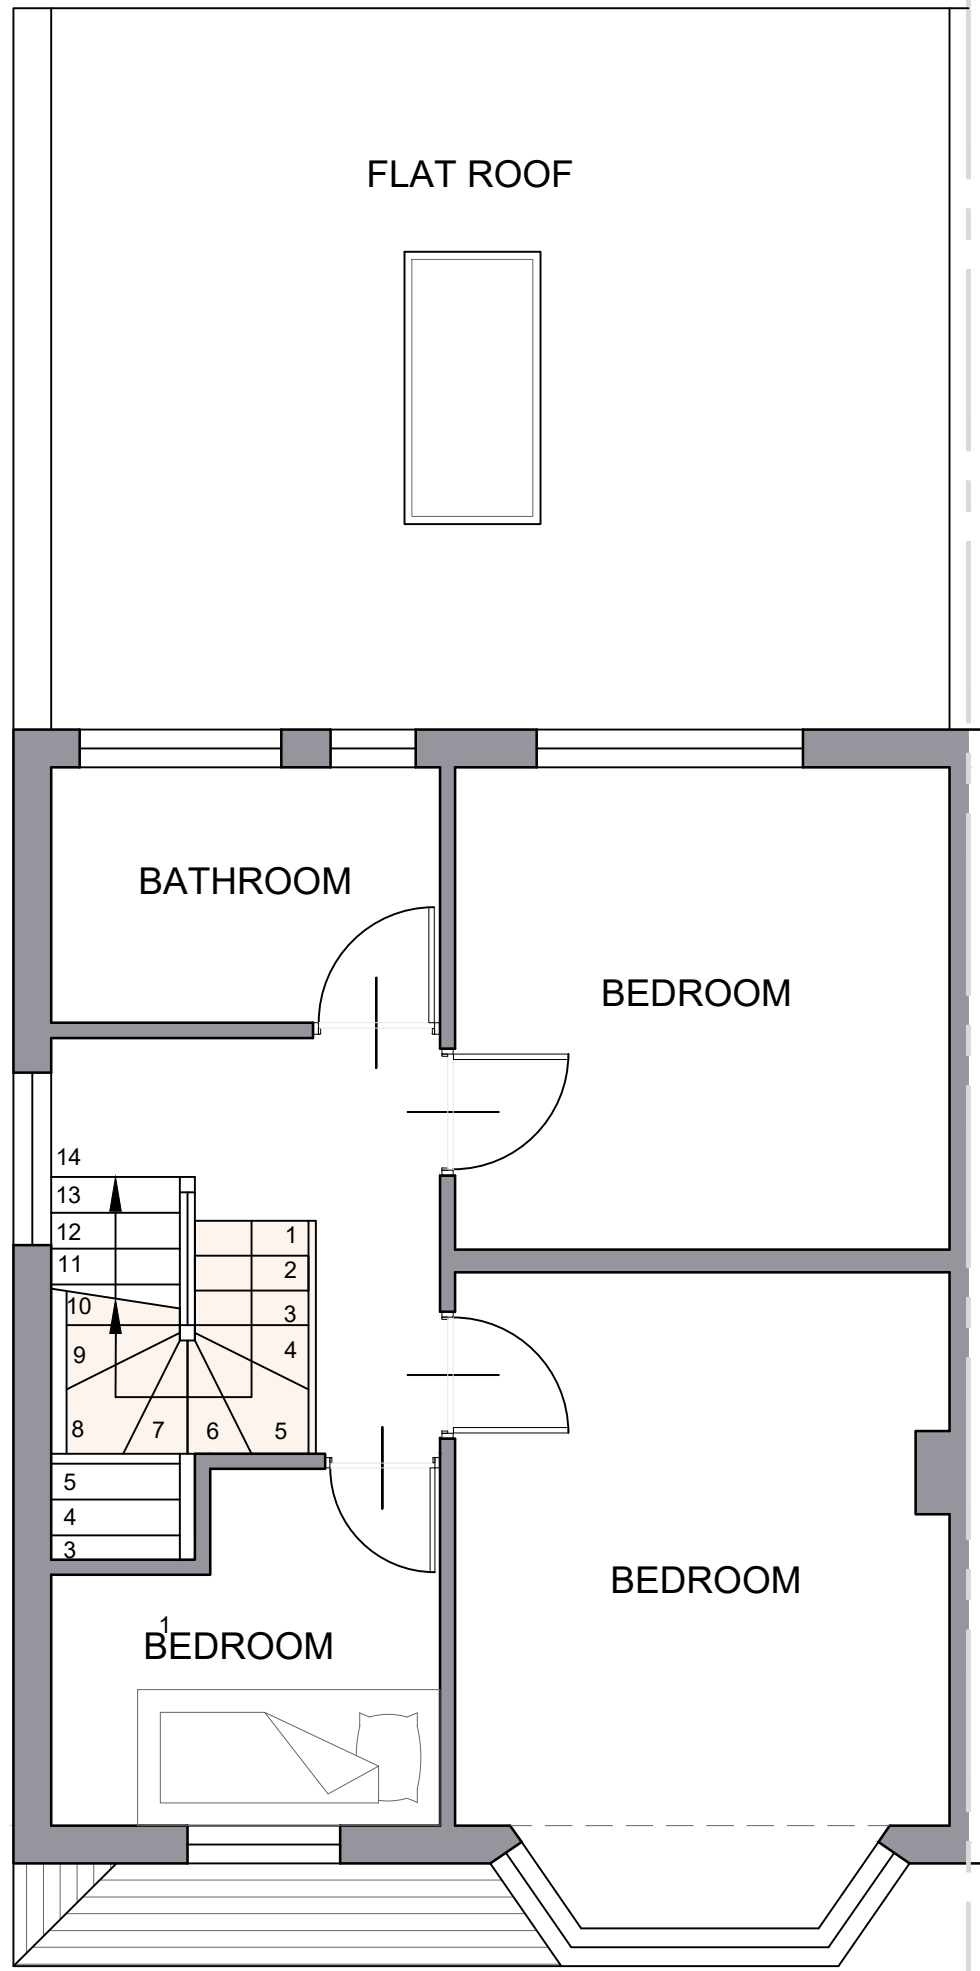
 




PROPOSED
GROUND FLOOR PLAN
SCALE 1:50

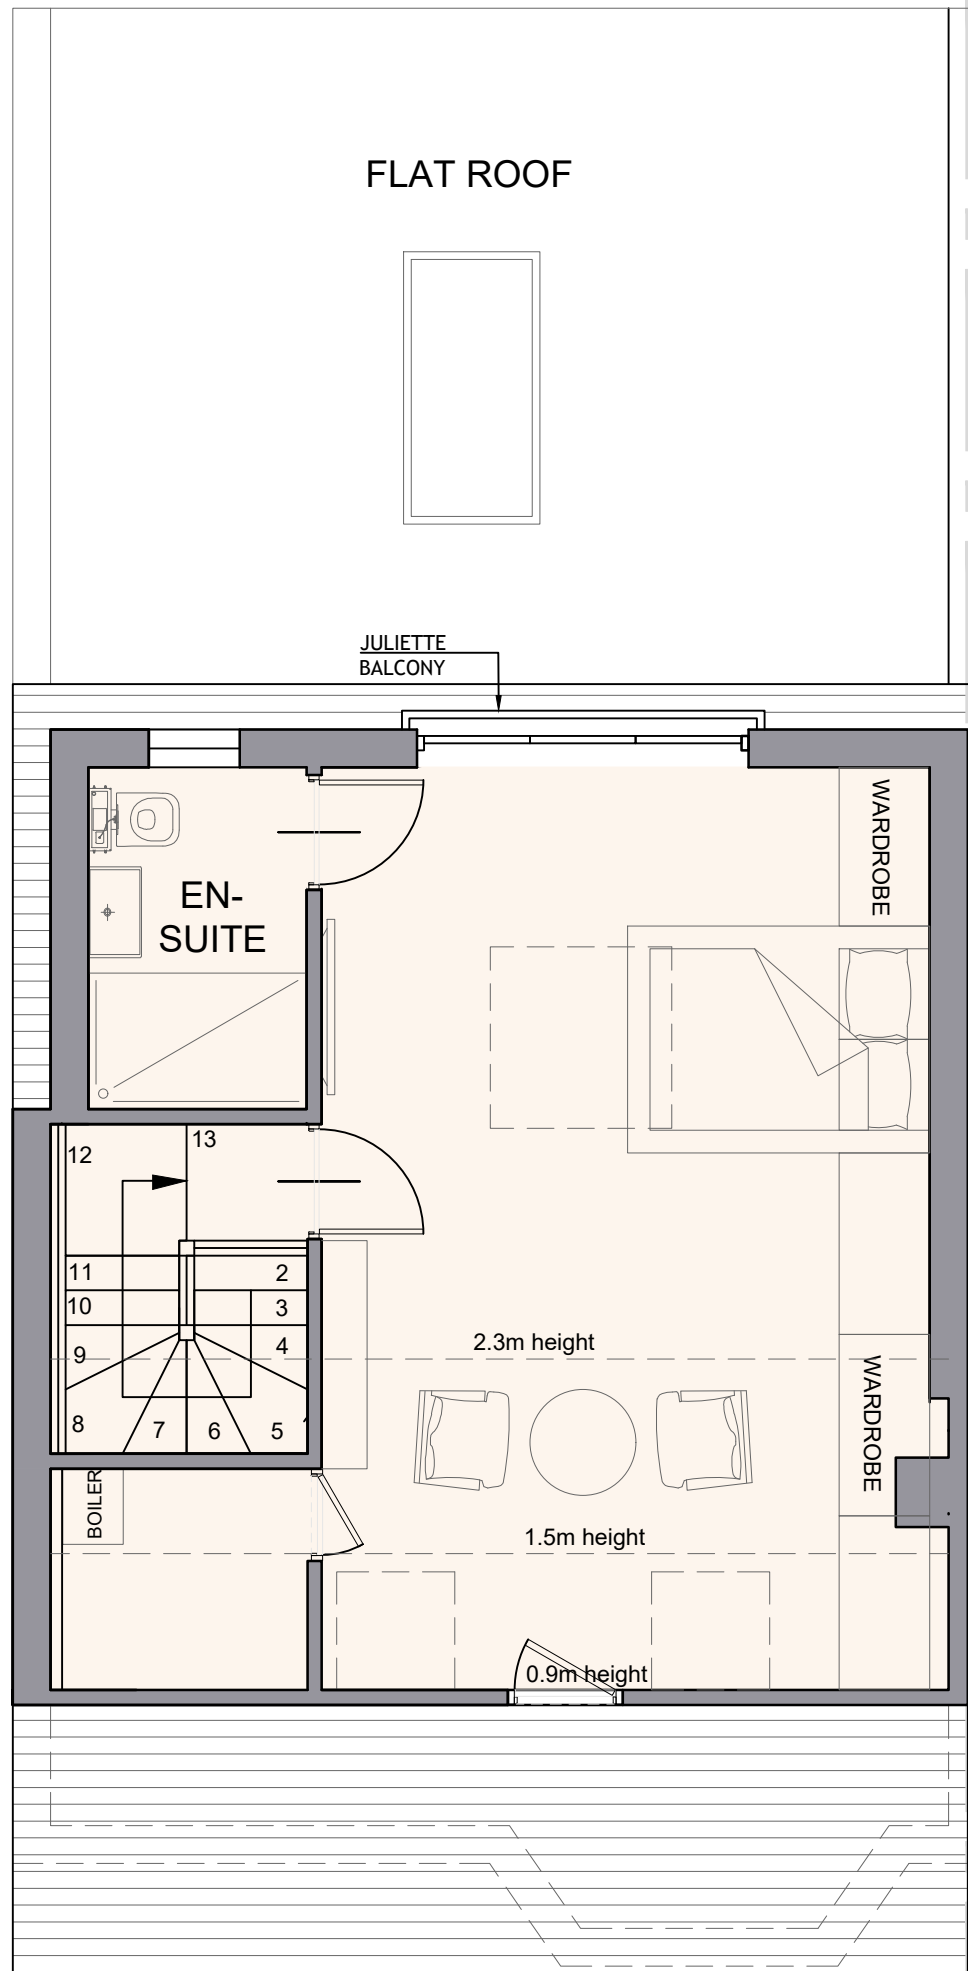


PROPOSED
FIRST FLOOR PLAN
SCALE 1:50

 

PROPOSED
LOFT PLAN
SCALE 1:50

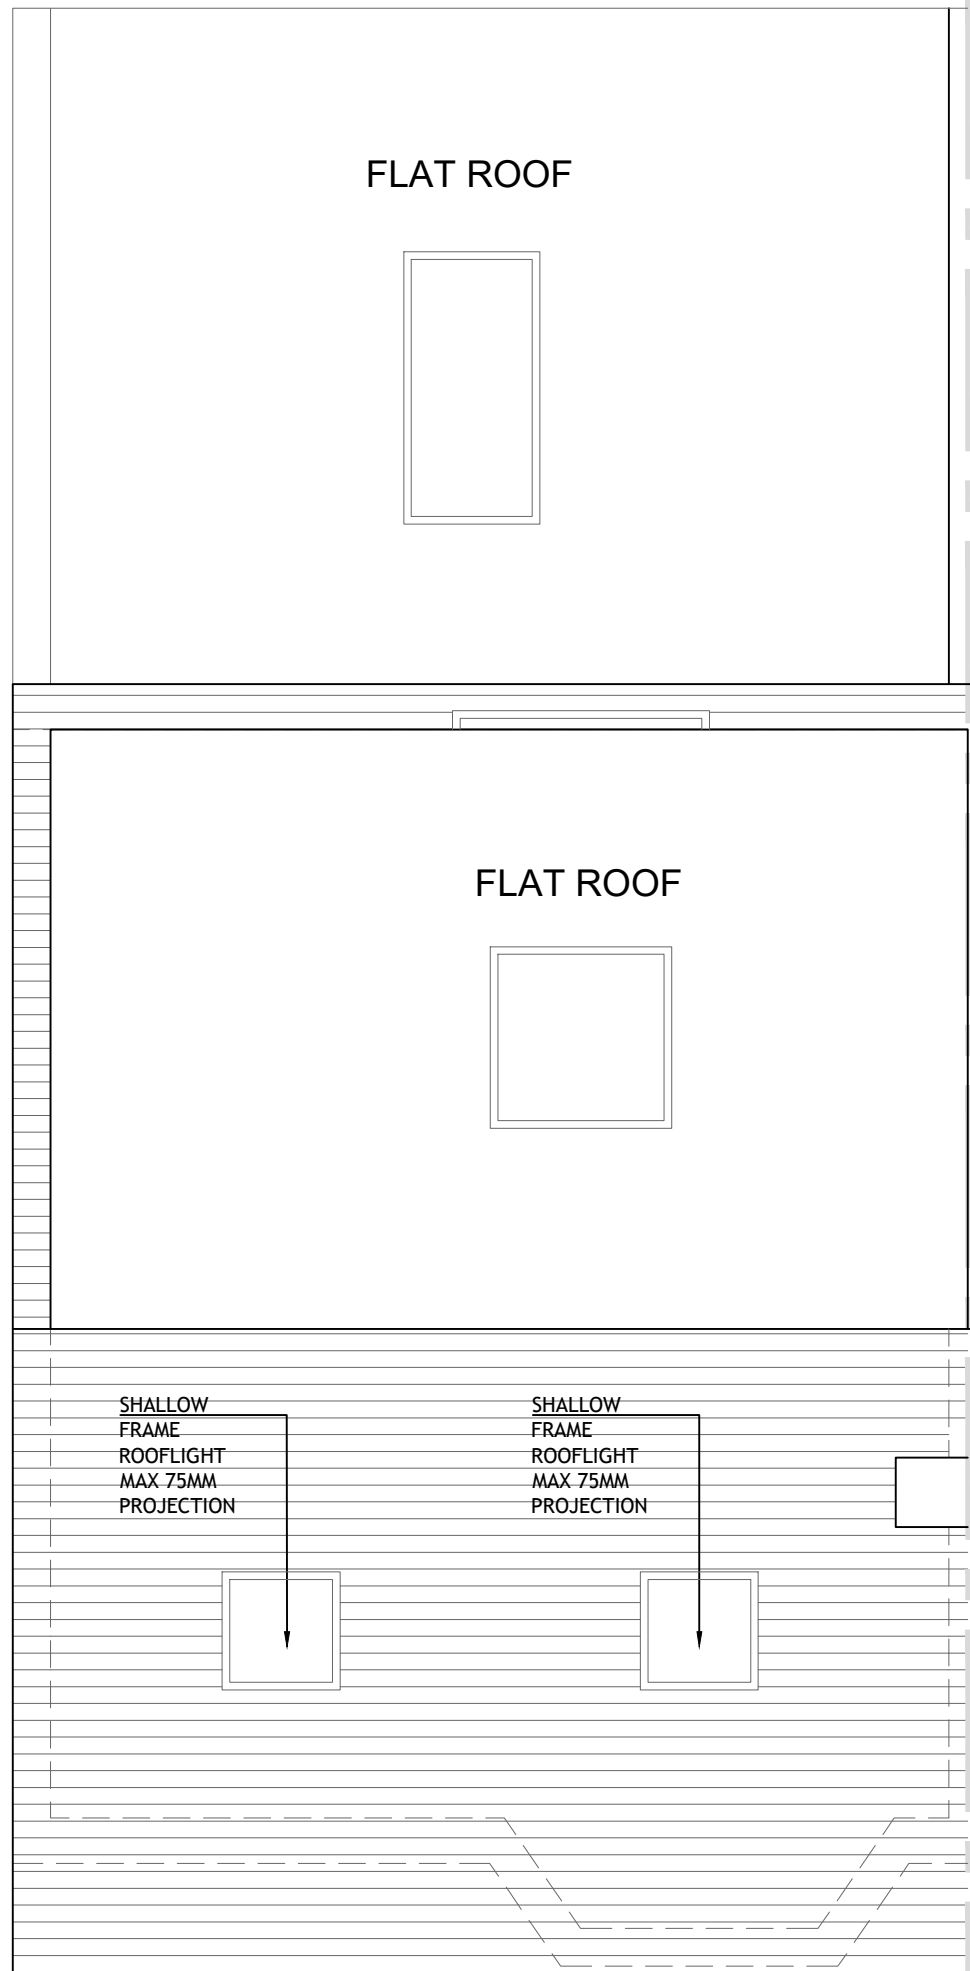 

PROPOSED
ROOF PLAN
SCALE 1:50

 

NOTES
THIS DRAWING IS THE SUBJECT OF
COPYRIGHT AND DESIGN RIGHTS
AND SHALL NOT BE REPRODUCED,
LOANED, COPIED OR SUBMITTED
TO ANY OTHER PARTY WITHOUT
CONSENT.

NO. DR. INFO
DATE

REVISION

PROJECT
74, EDINBURGH DRIVE
ICKENHAM, UXBRIDGE,
UB10 8GZ

CLIENT

DRAWING TITLE
PROPOSED
FLOOR PLANS

SCALE	1:50	1:100
SIZE	A1	A3
JOB NO.	202388	
STAGE	PLANNING	
DWG NO.	202388.P.102	
REVISION		
DATE	OCTOBER 2023	
DRAWN	MB	
CHECKED	MB	



1 MANOR DRIVE, LONDON, N20 0DZ
MBBMSTUDIOARCHITECTURE@GMAIL.COM
PHONE: 0 7399 409 190

RIBA Architects
Registration Board