



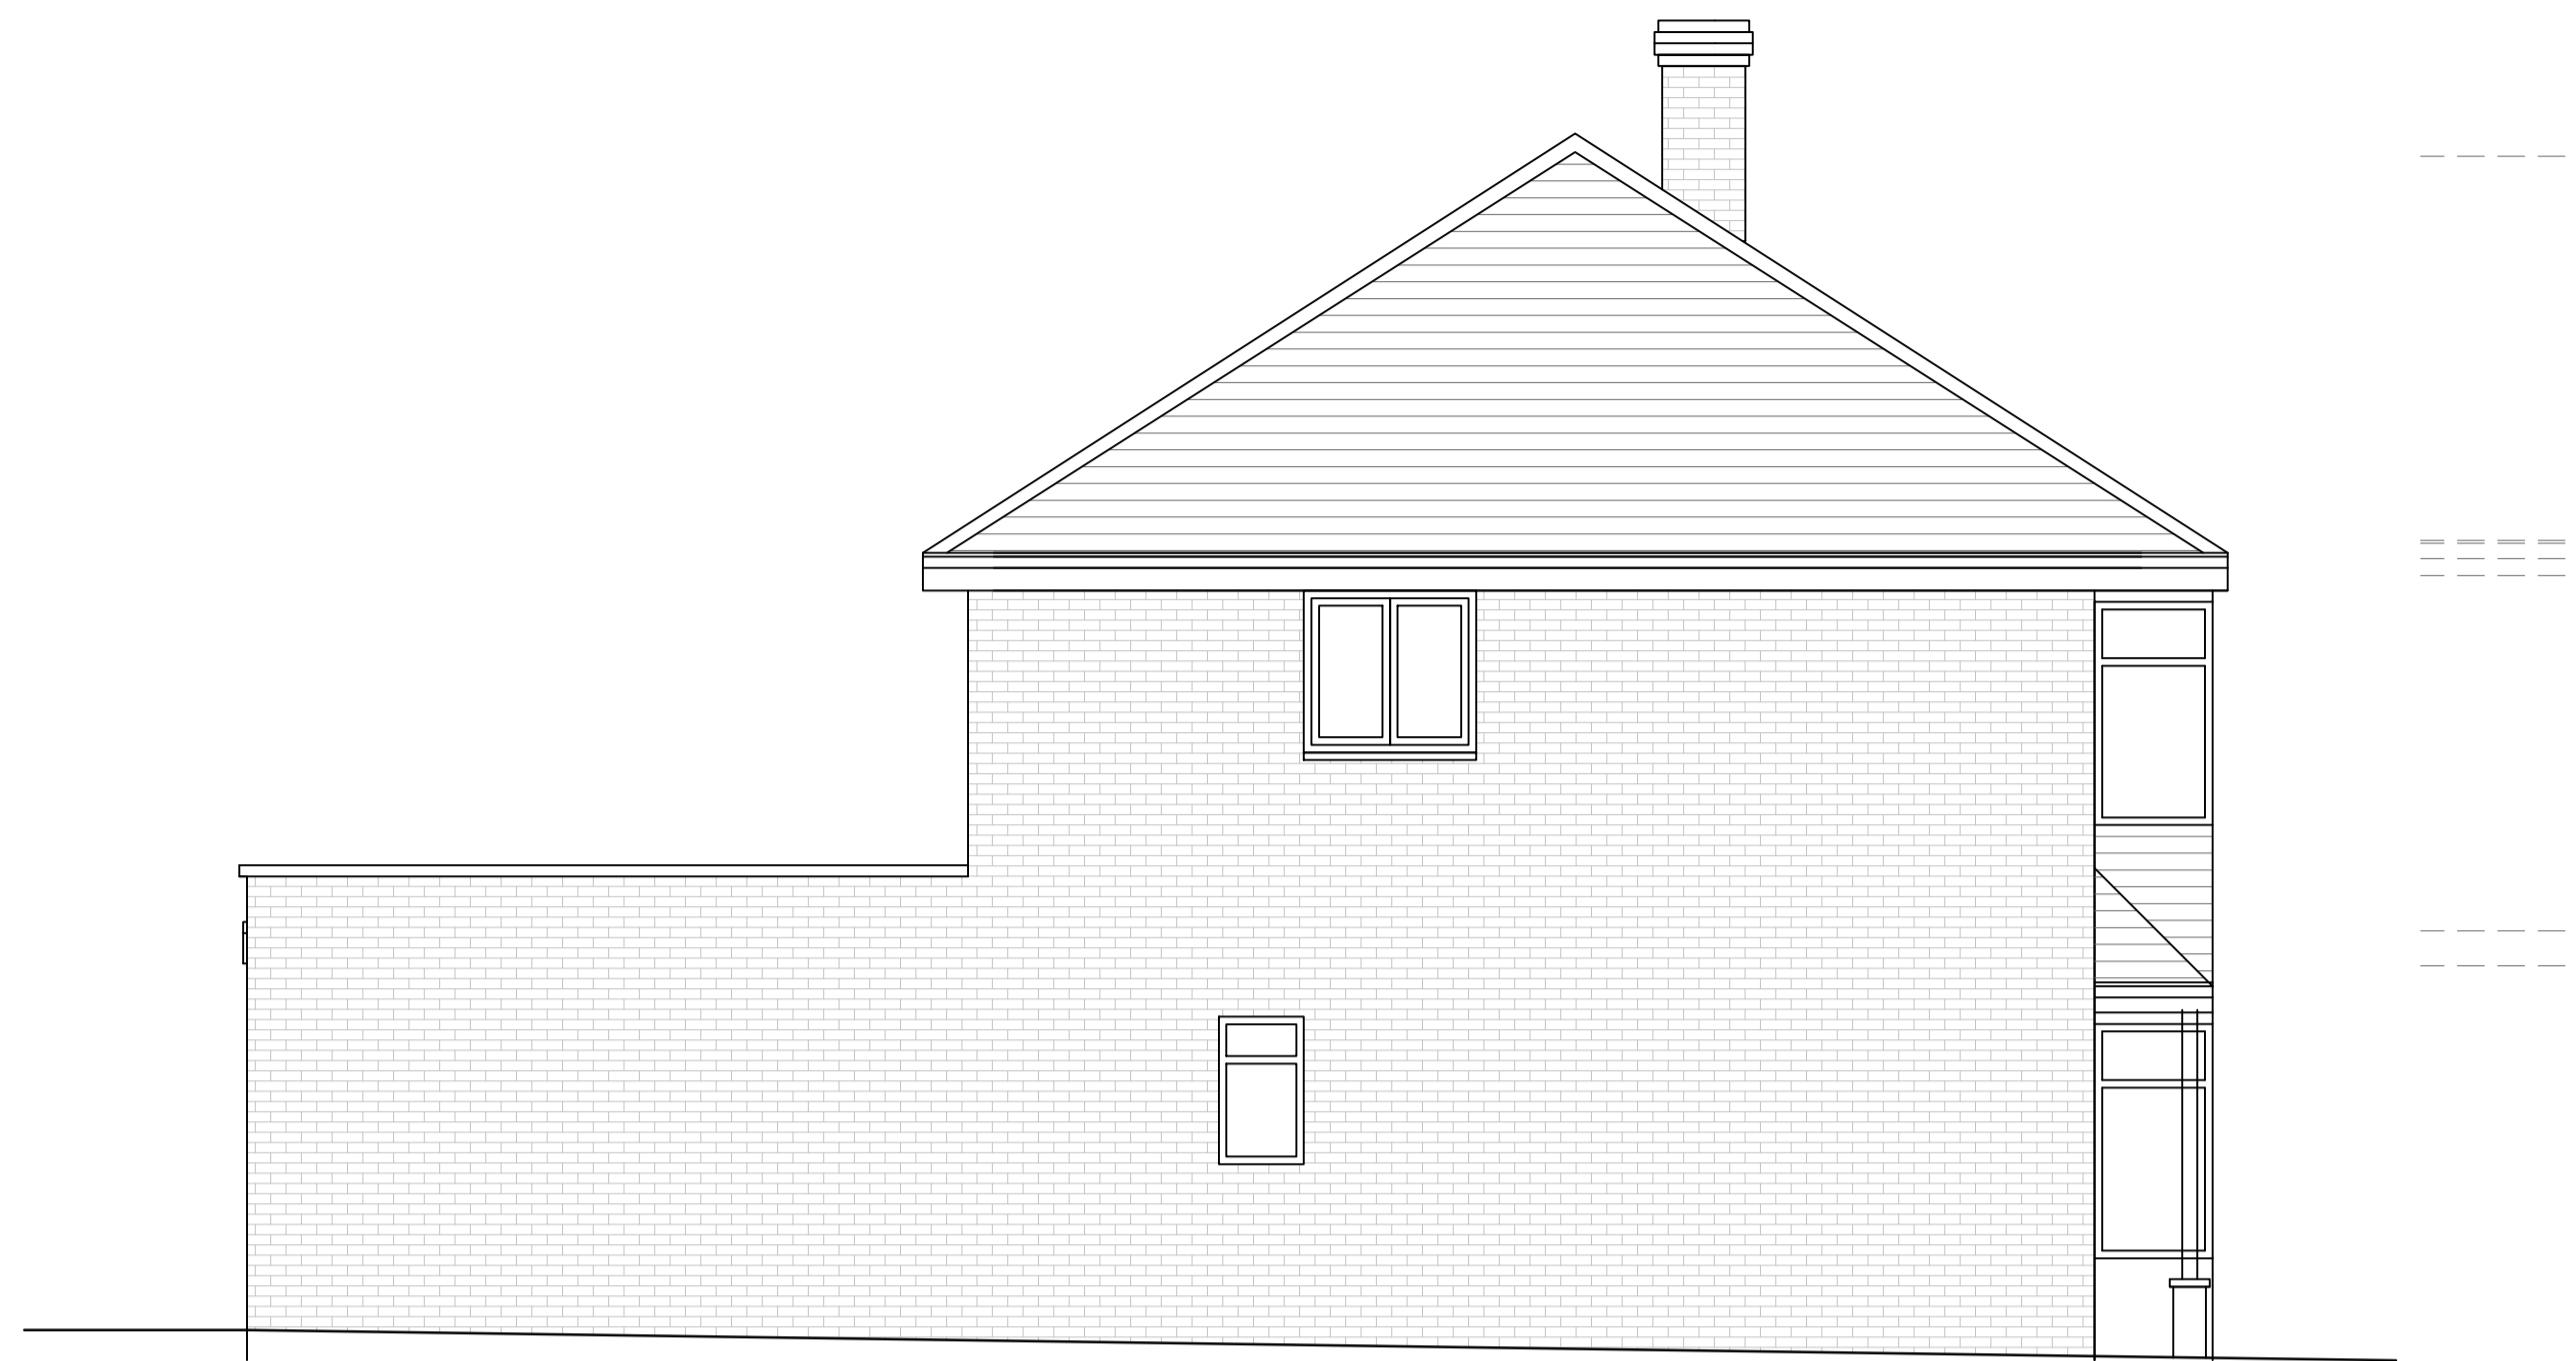



EXISTING
FRONT ELEVATION

SCALE 1:50

 



EXISTING
SIDE ELEVATION

SCALE 1:50

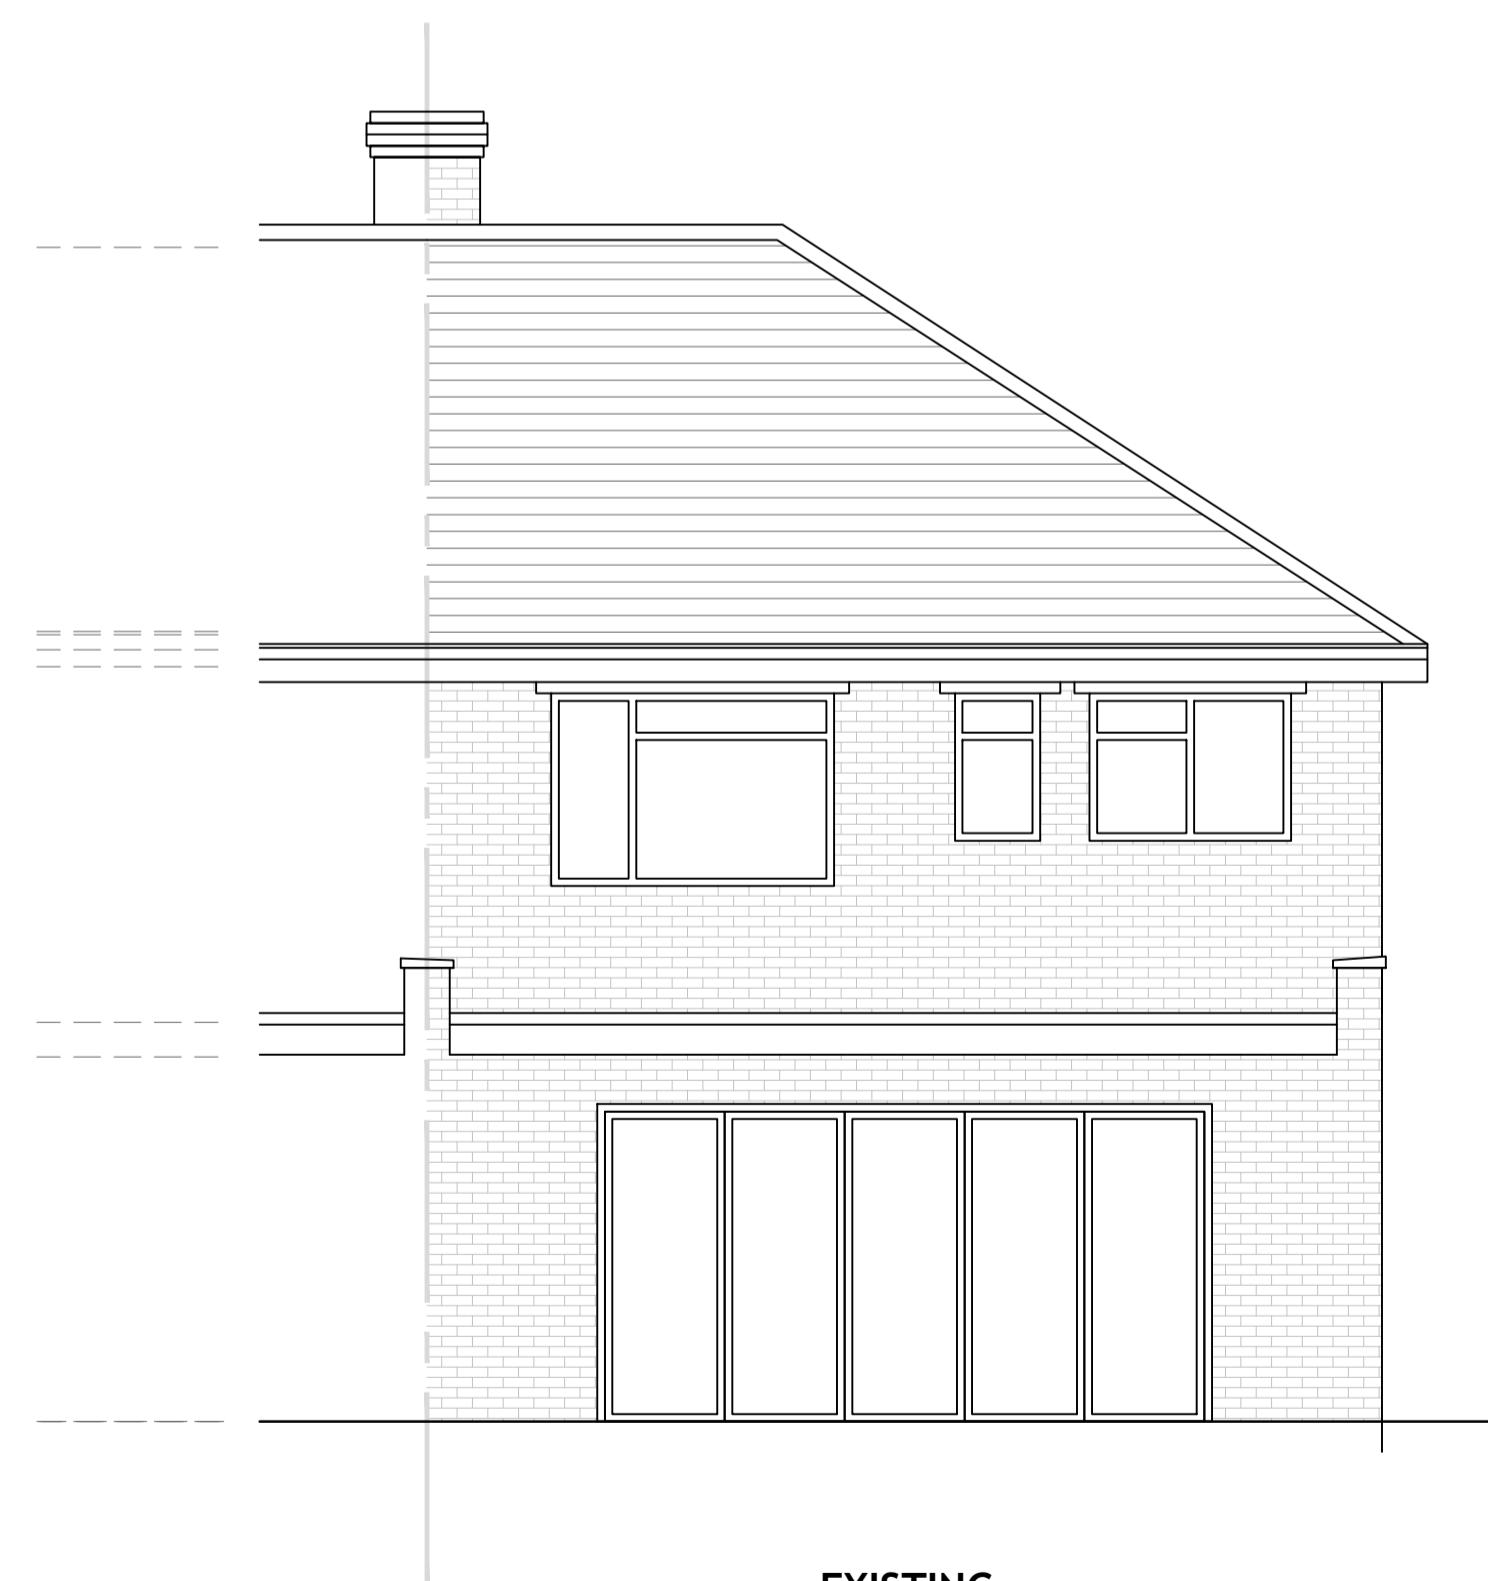 


EXISTING
FRONT ELEVATION

SCALE 1:50

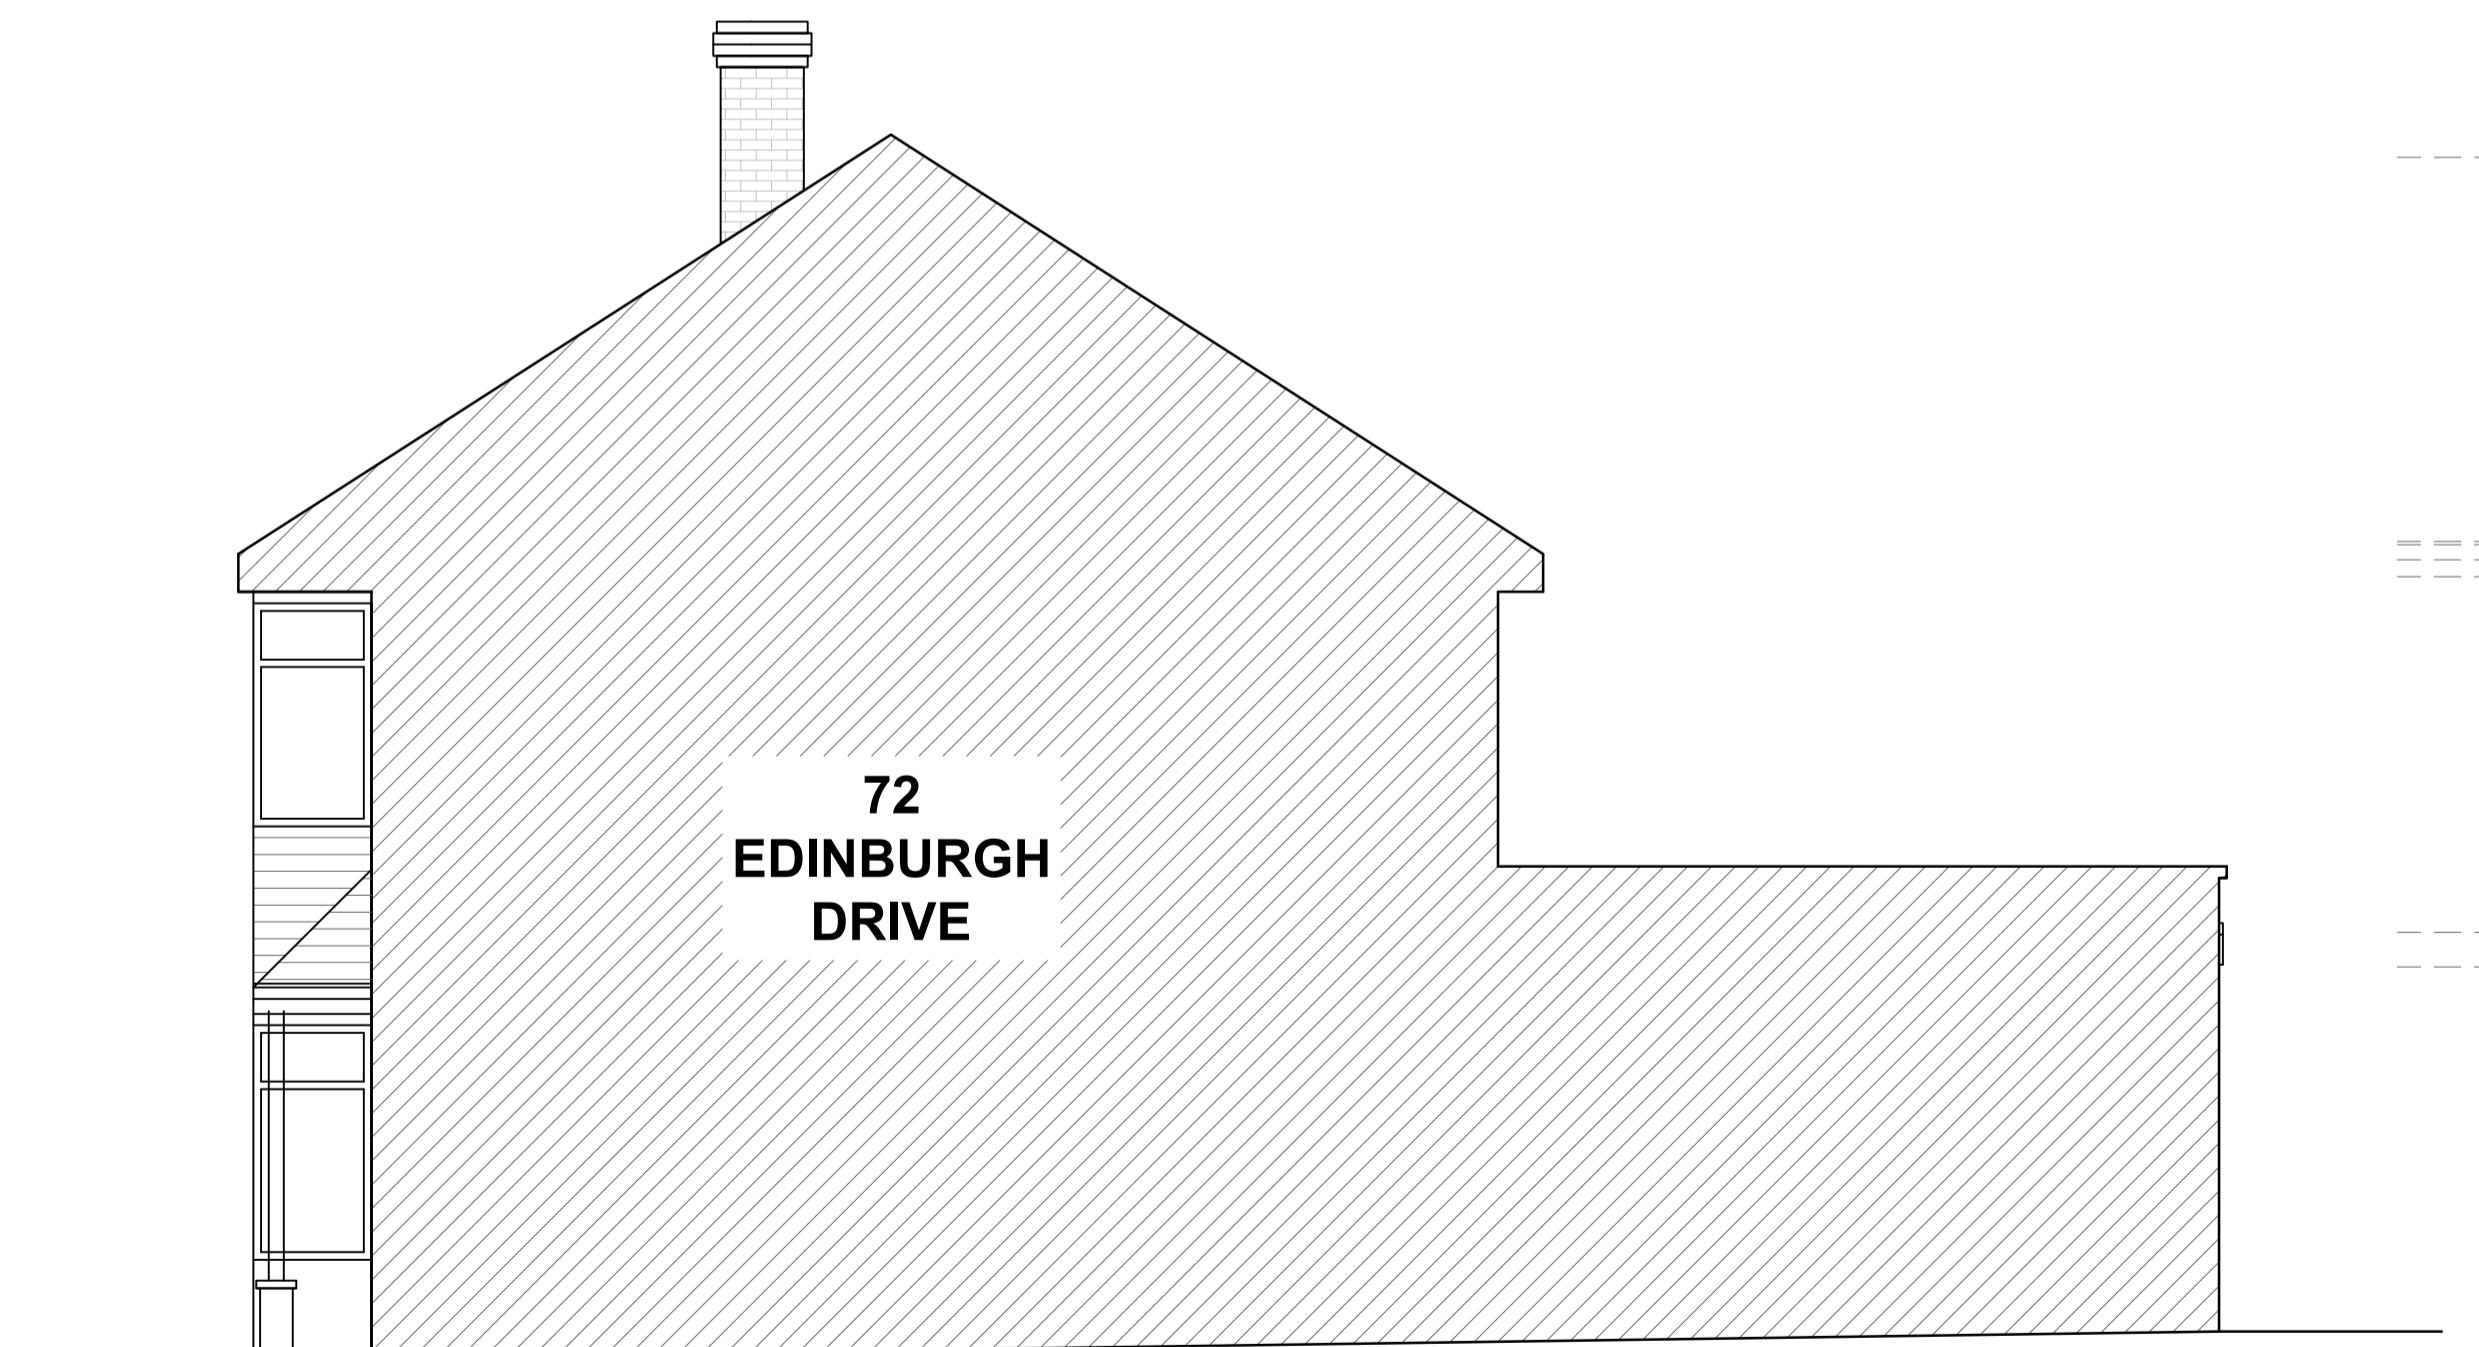 

EXISTING
SIDE ELEVATION / SECTION A-A

SCALE 1:50

 

NO. DR. INFO
DATE
REVISION
PROJECT
74 EDINBURGH DRIVE
ICKENHAM, UXBRIDGE,
UB10 8QZ
CLIENT
DRAWING TITLE
EXISTING
ELEVATIONS
SCALE 1:50 1:100
SIZE A1 A3
JOB NO. 202388
STAGE PLANNING
DWG NO. 202388.P.301
REVISION
DATE OCTOBER 2023
DRAWN MB
CHECKED MB