



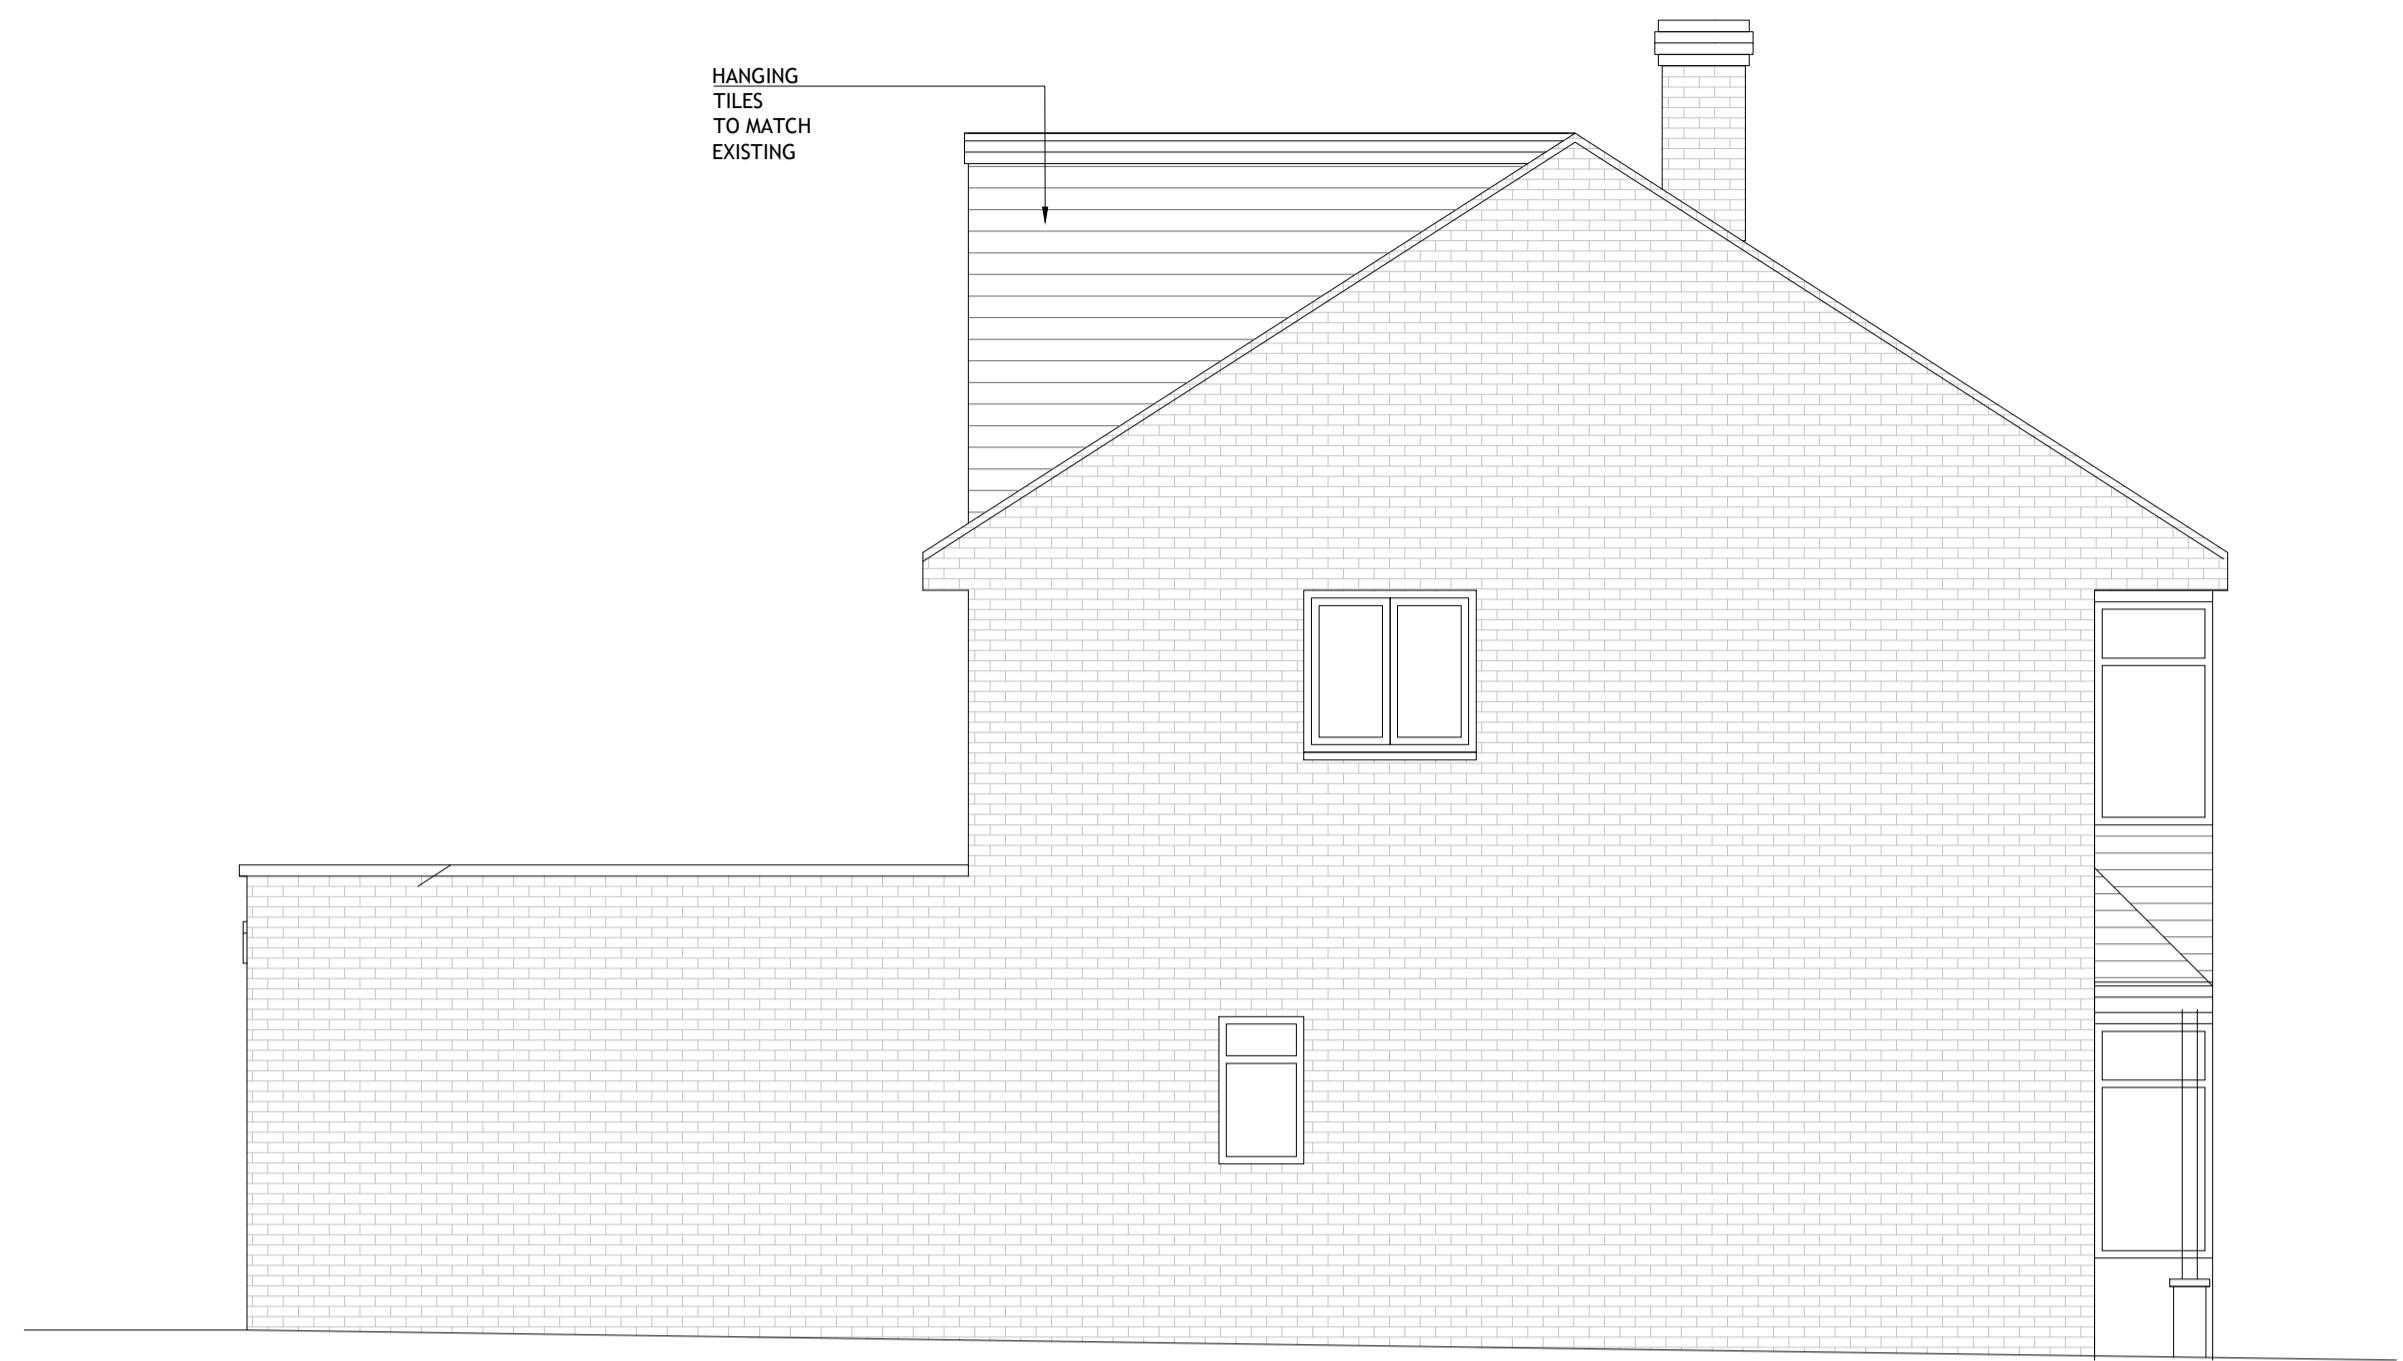


PROPOSED
FRONT ELEVATION

SCALE 1:50

 



PROPOSED
SIDE ELEVATION

SCALE 1:50

 


PROPOSED
REAR ELEVATION

SCALE 1:50

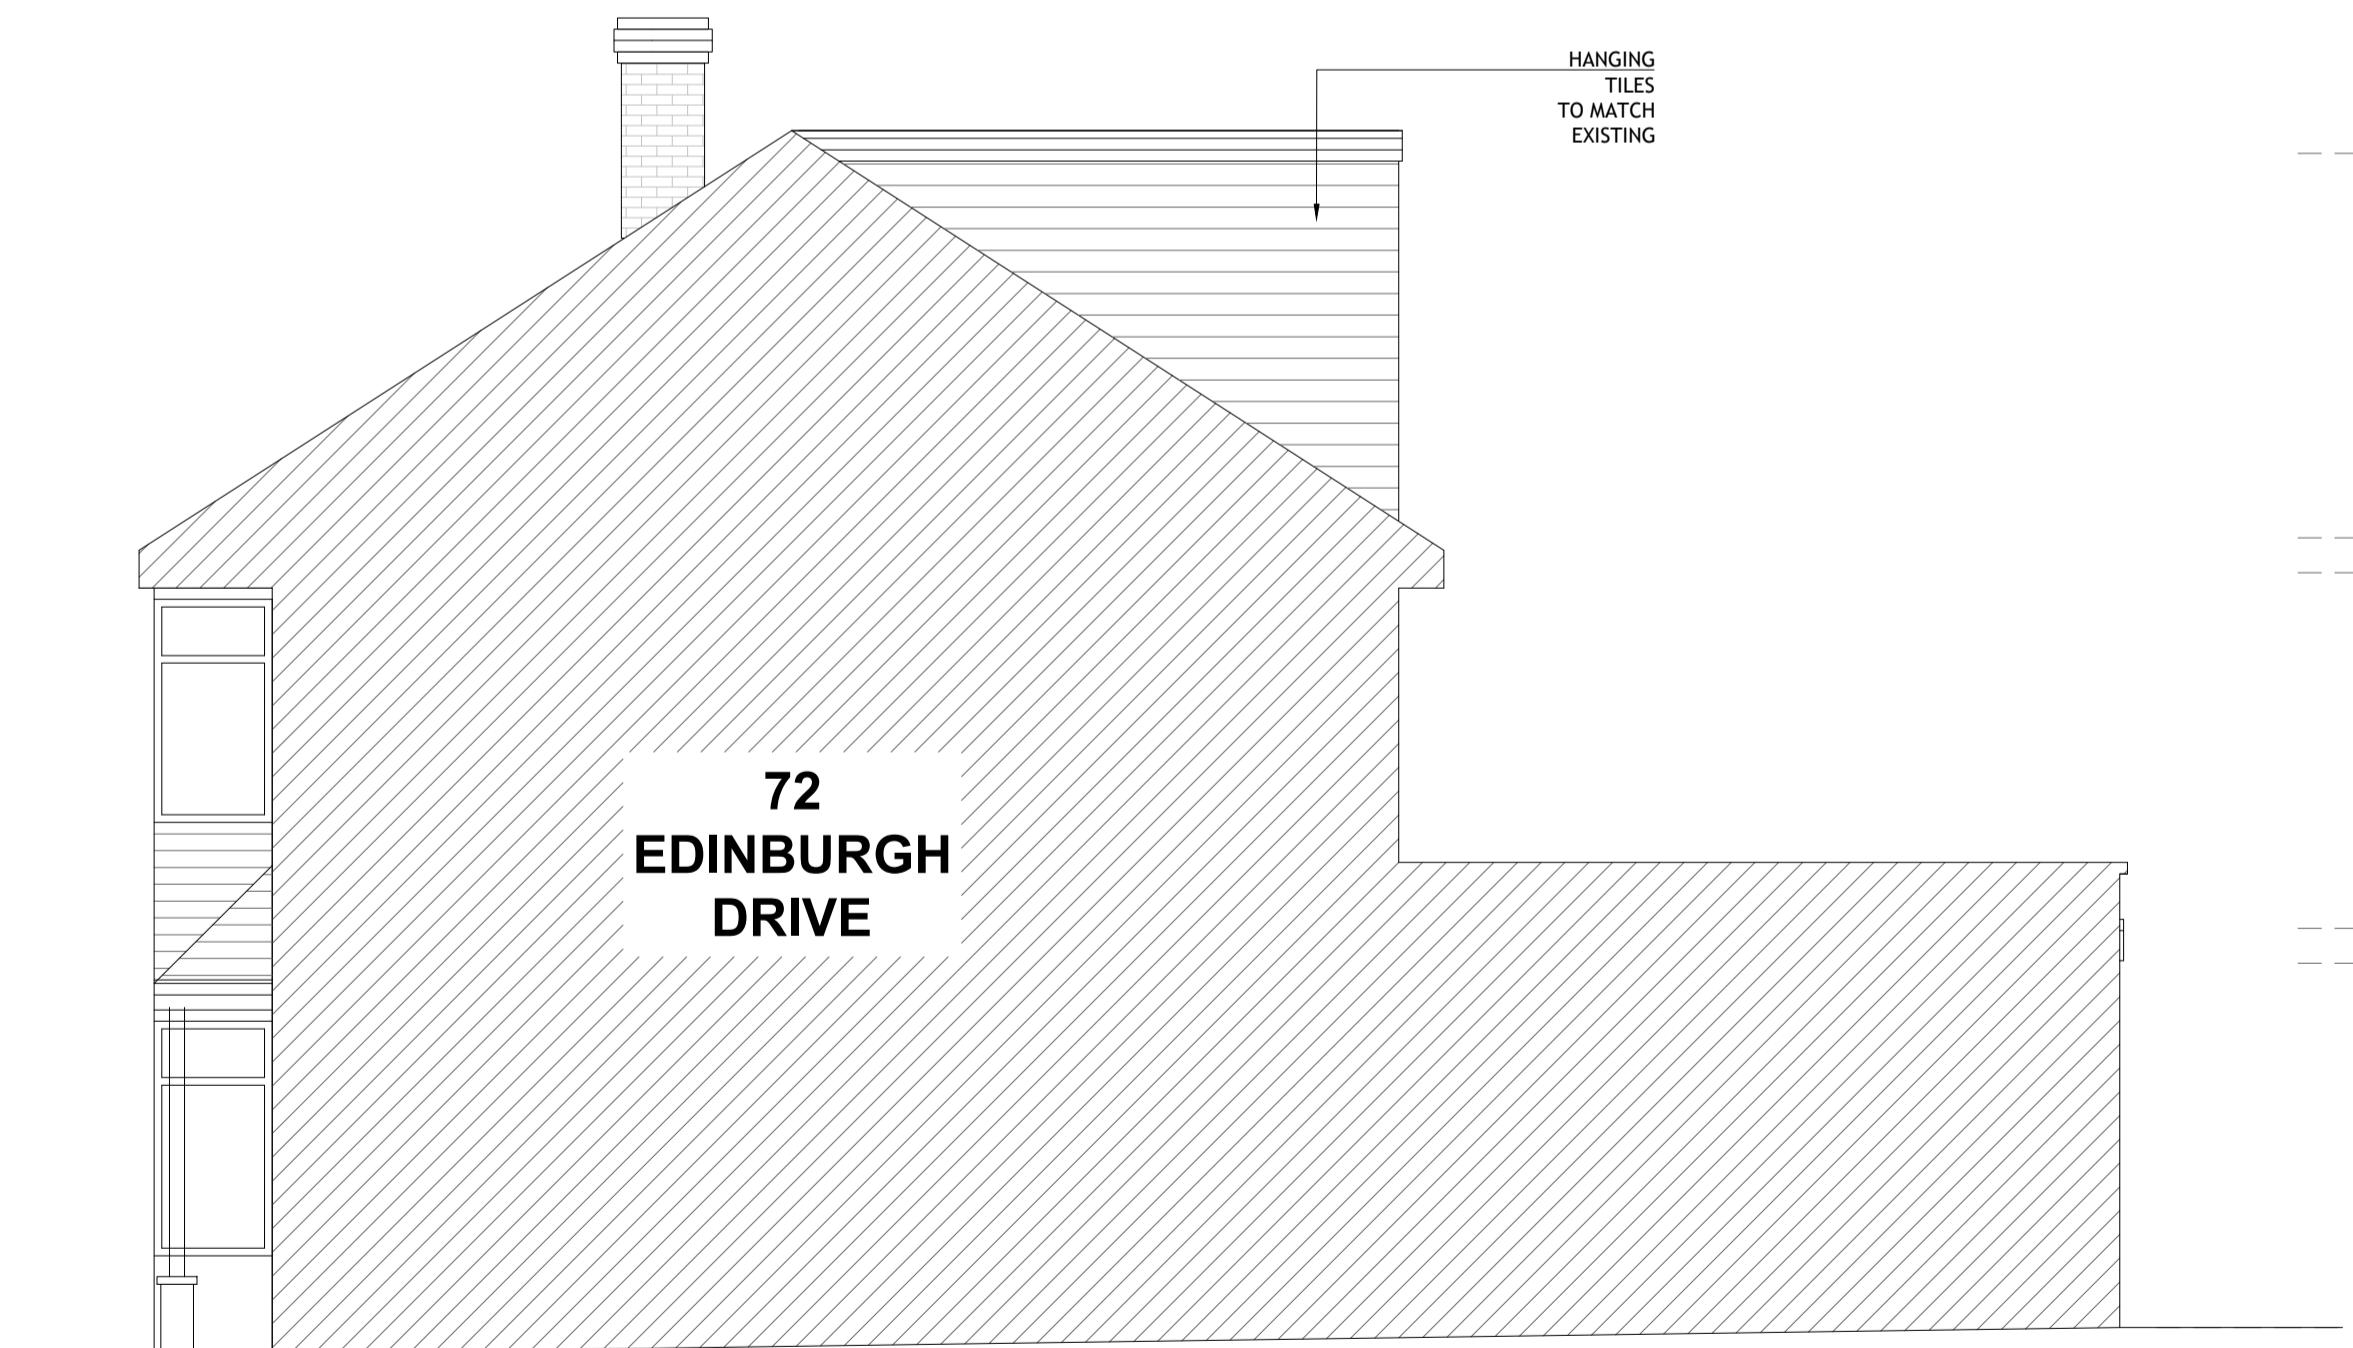 

PROPOSED
SIDE ELEVATION / SECTION A-A

SCALE 1:50

 

NO. DR. INFO
DATE
REVISION

PROJECT
74. EDINBURGH DRIVE
ICKENHAM, UXBRIDGE,
UB10 8QZ

CLIENT

DRAWING TITLE
PROPOSED
ELEVATIONS

SCALE 1:50 1:100
SIZE A1 A3

JOB NO. 202388

STAGE PLANNING

DWG NO. 202388.P.302

REVISION

DATE OCTOBER 2023

DRAWN MB

CHECKED MB