




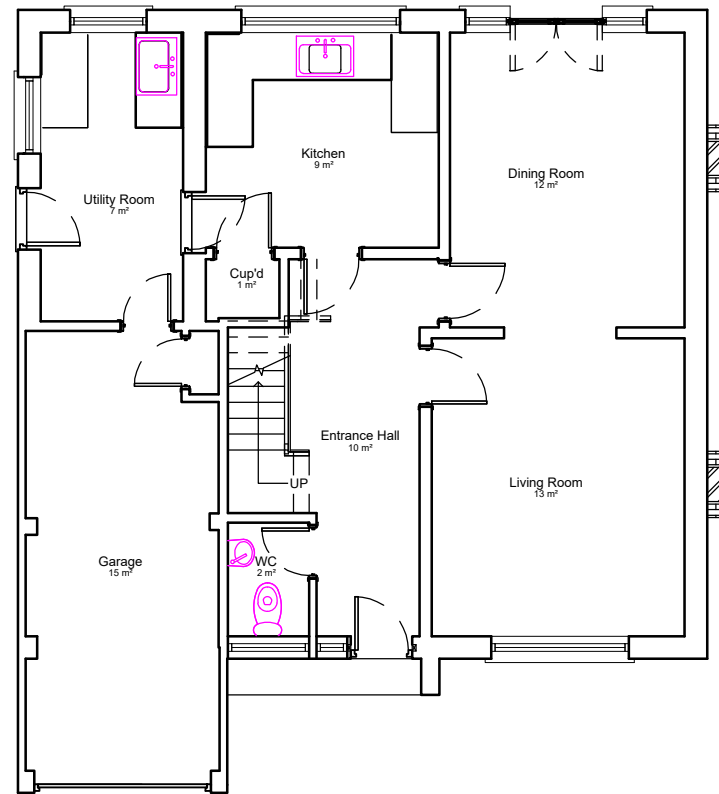

GROUND FLOOR

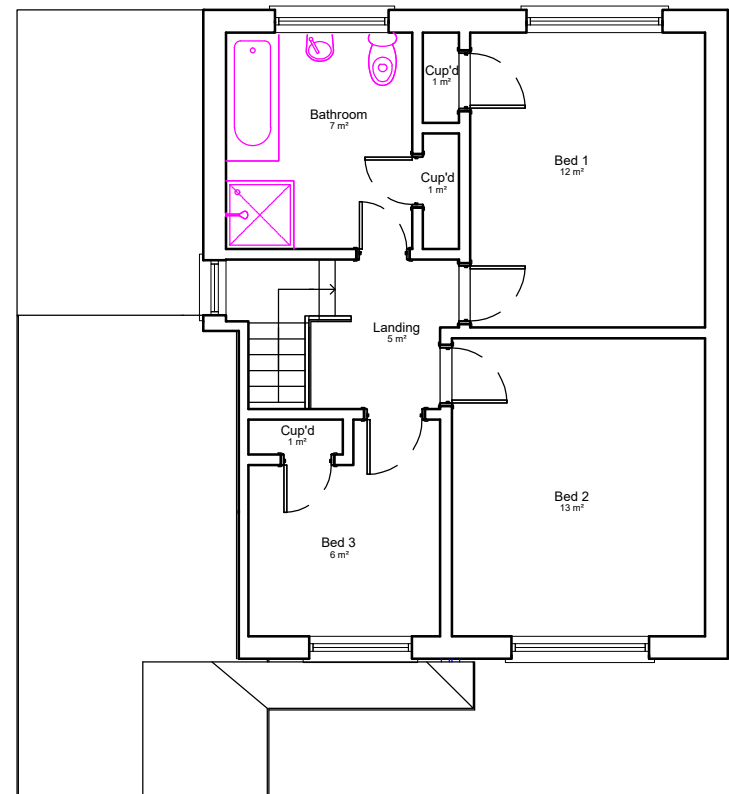


FIRST FLOOR

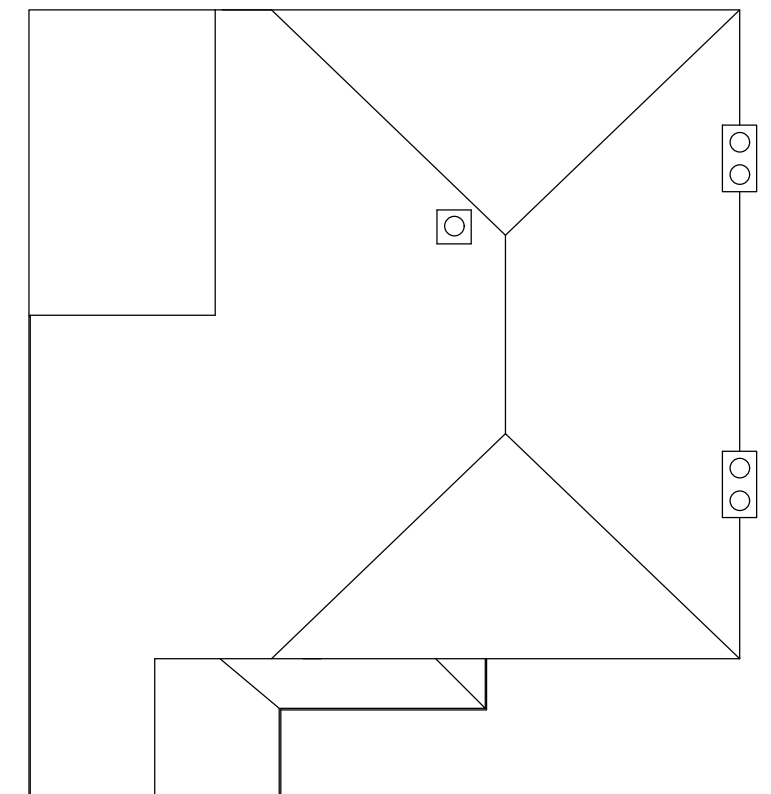

ROOF PLAN

EXISTING FLOOR PLANS

33 Cedar Drive, UB10 0JU

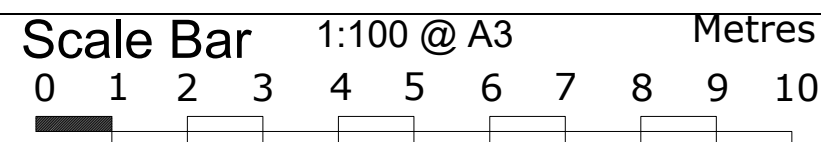

THE GILLETT MACLEOD PARTNERSHIP
Chartered Architects & Town Planning Consultants
1 High Road Old Eastcote Pinner Middlesex HA5 2EW tel. 0208 868 1333

Drg. No. 21/3483/3
Scale 1:100@A3
Date 04/12/21
Drawn by Kolomytkina