



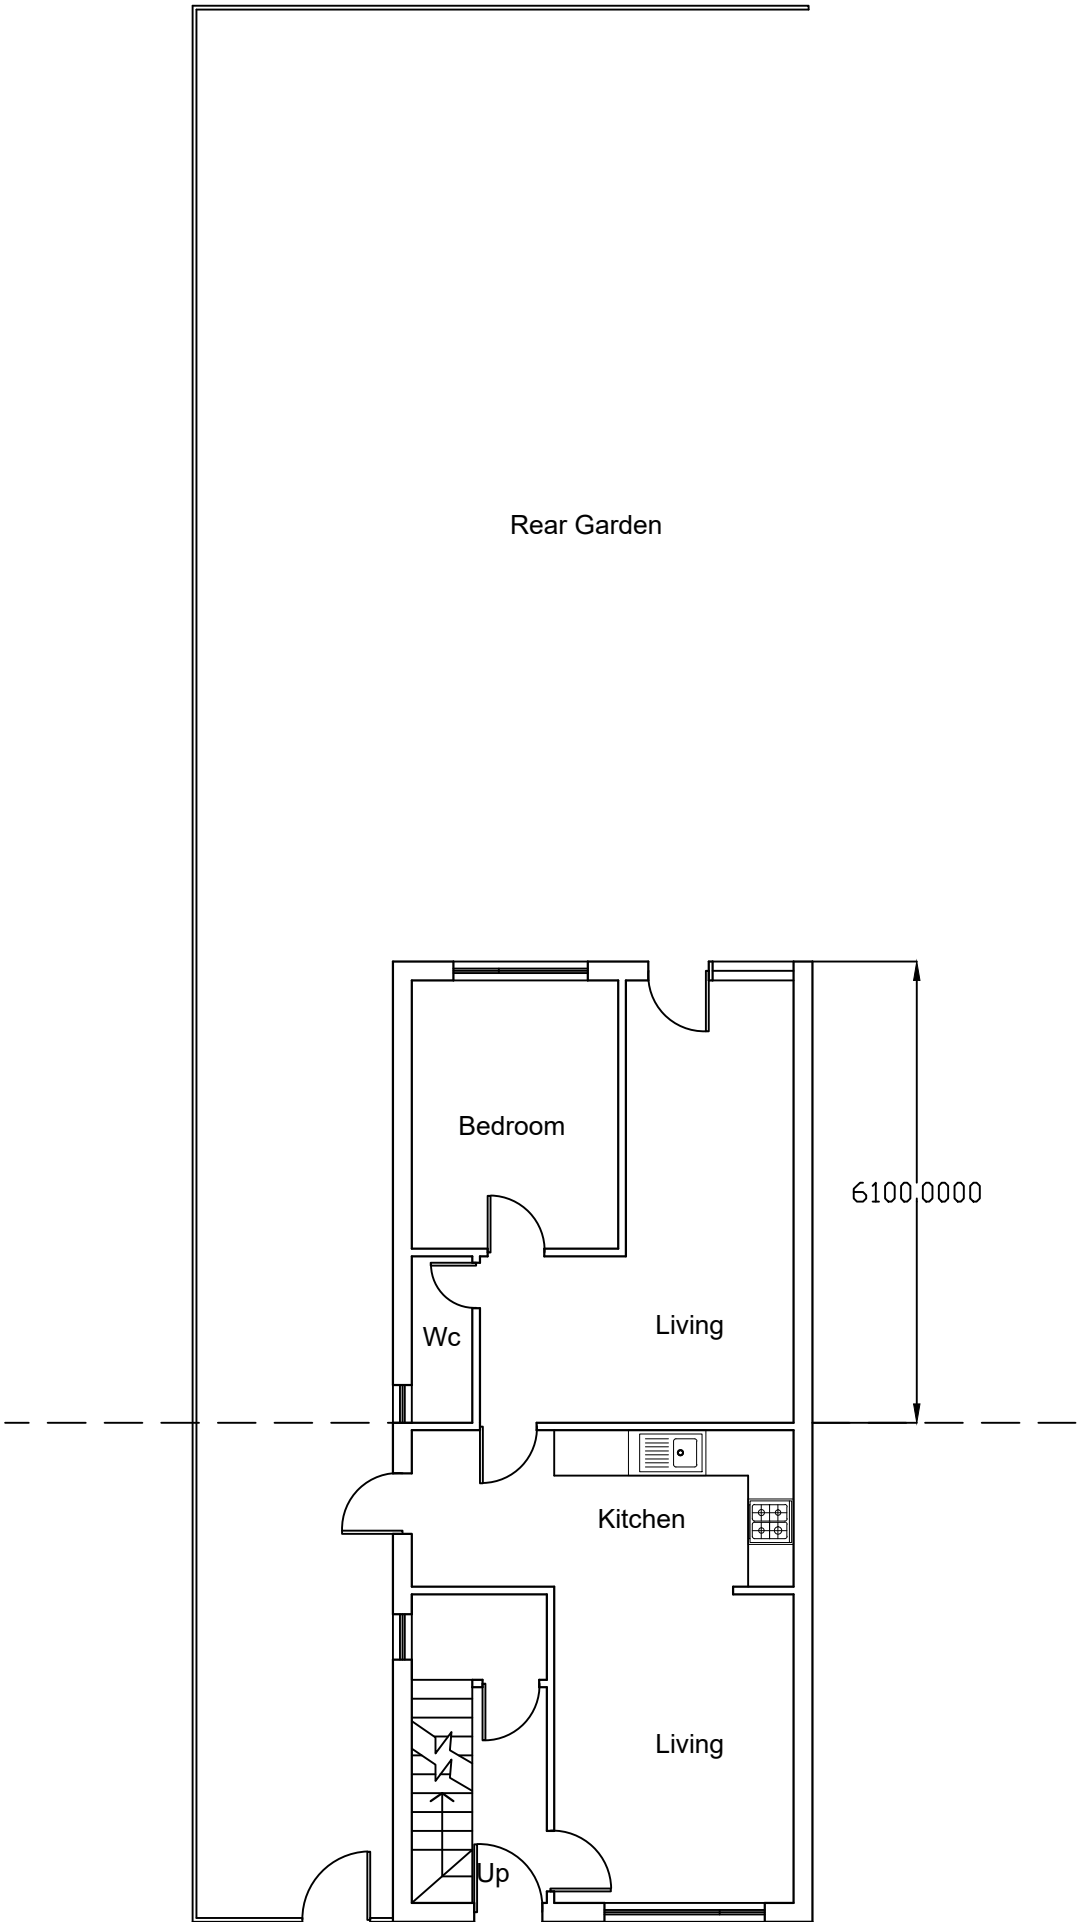

Existing Ground Floor

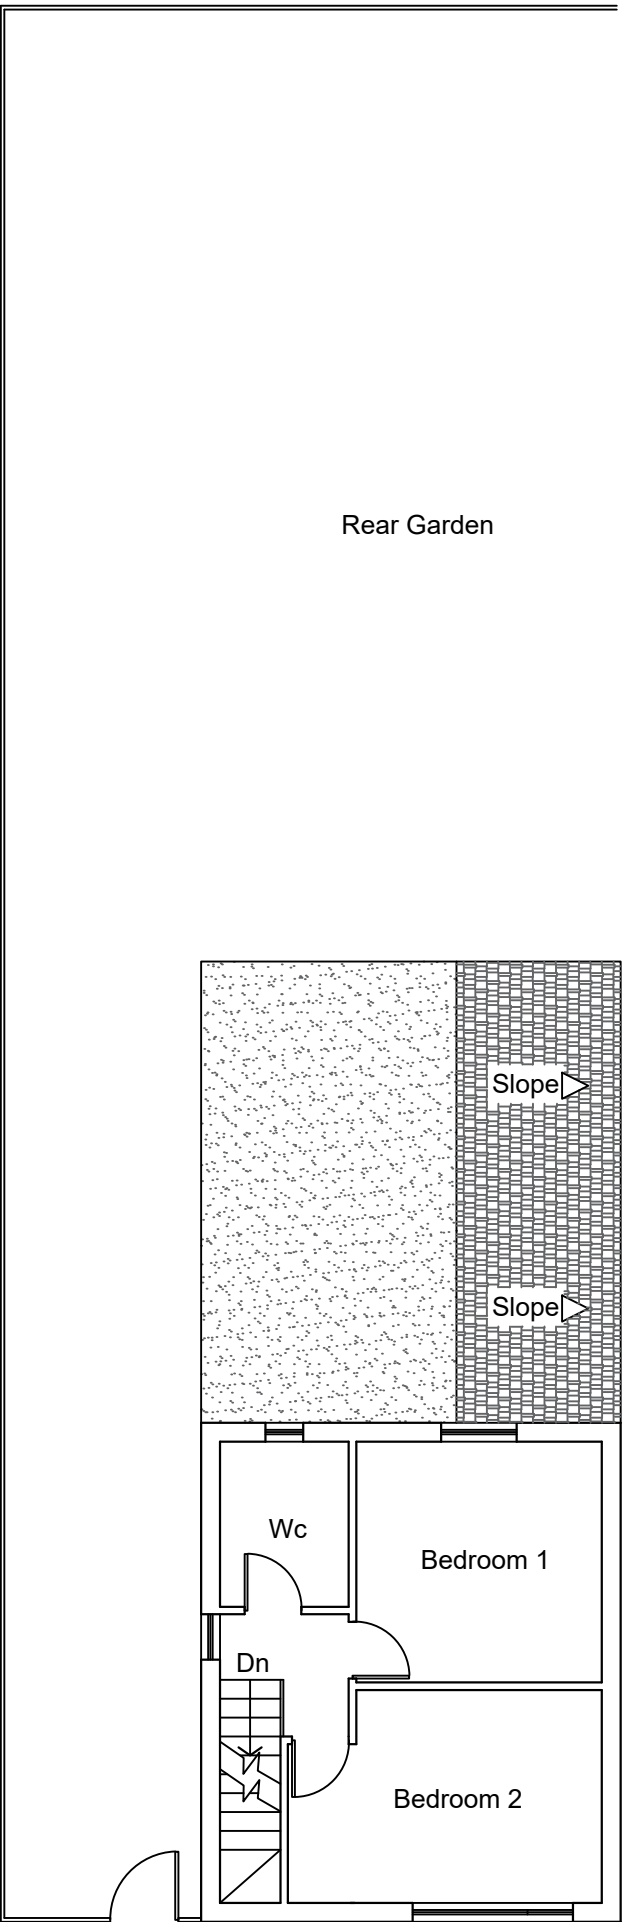

Existing First Floor

MDM

The planners who outsmart

Prestige Planning Ltd.
Unit 6 Grosvenor Way
London
E5 9ND

T: 0203 935 3434
M: 07824628403
E: davidmotzen@gmail.com

PROJECT DETAILS
Granny Annex in
the rear garden

PROPERTY ADDRESS
10 Halsend
Hayes
UB3 3LB

DRAWING TITLE
Pre-Existing Ground
and first floor plan

REVISION	DRAWING NO.
RV01	PL01

SCALE
1:100
[@ A3]

0

1

2

3 Metres