



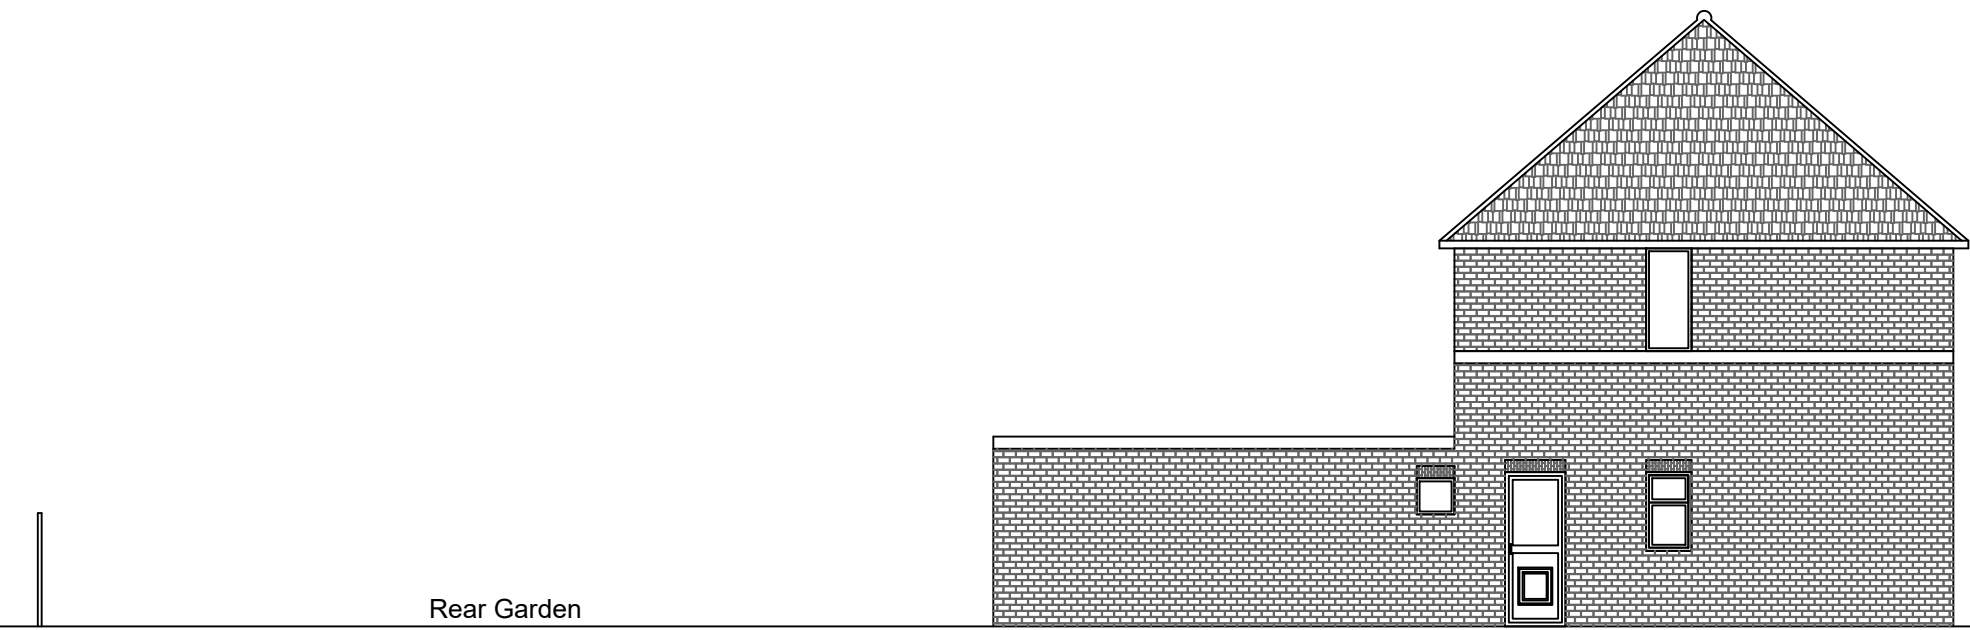

Rear Garden

Existing Side Elevation

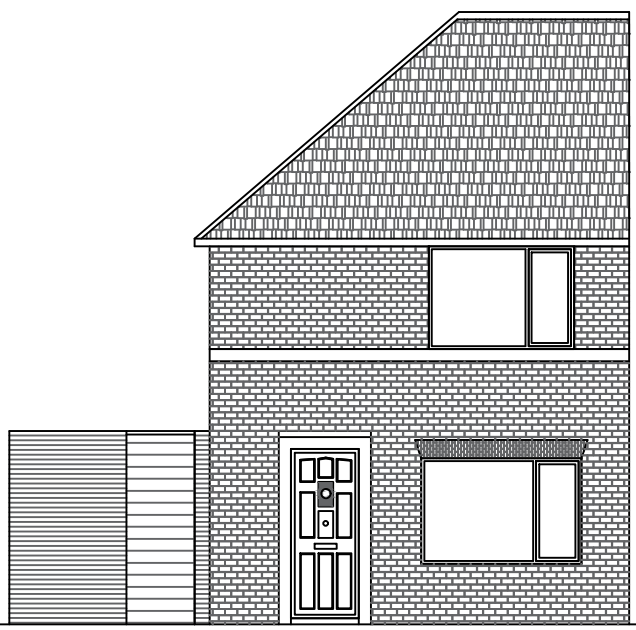

Existing Front Elevation



Existing Rear Elevation

MDM

The planners who outsmart

Prestige Planning Ltd.  
Unit 6 Grosvenor Way  
London  
E5 9ND

T: 0203 935 3434  
M: 07824628403  
E: davidmotzen@gmail.com

PROJECT DETAILS  
Granny Annex in  
the rear garden

PROPERTY ADDRESS  
10 Halsend  
Hayes  
UB3 3LB

DRAWING TITLE  
Pre-ExistingFront,  
rear and side  
elevation

|          |             |
|----------|-------------|
| REVISION | DRAWING NO. |
| RV00     | PL02        |

SCALE  
1:100

[@ A3]

0 1 2 3 Metres