


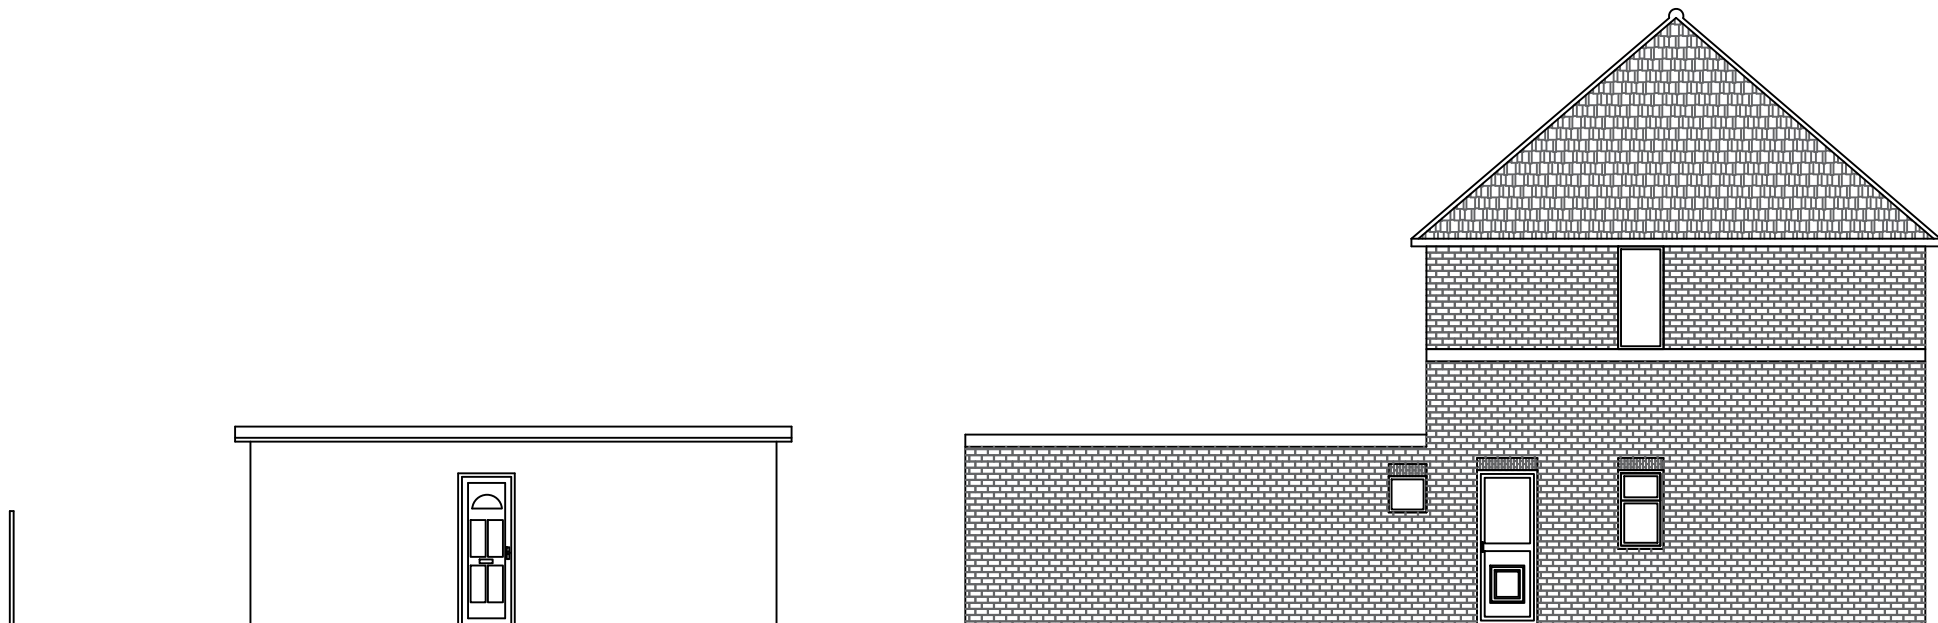

Proposed Side Elevation



Proposed Front Elevation

Proposed Rear Elevation

MDM

The planners who outsmart

Prestige Planning Ltd.
Unit 6 Grosvenor Way
London
E5 9ND

T: 0203 935 3434
M: 07824628403
E: davidmotzen@gmail.com

PROJECT DETAILS
Granny Annex in
the rear garden

PROPERTY ADDRESS
10 Halsend
Hayes
UB3 3LB

DRAWING TITLE
Proposed Front, rear
and side elevation

REVISION	DRAWING NO.
RV00	PL04

SCALE
1:100

[@ A3]

0

1

2

3 Metres