



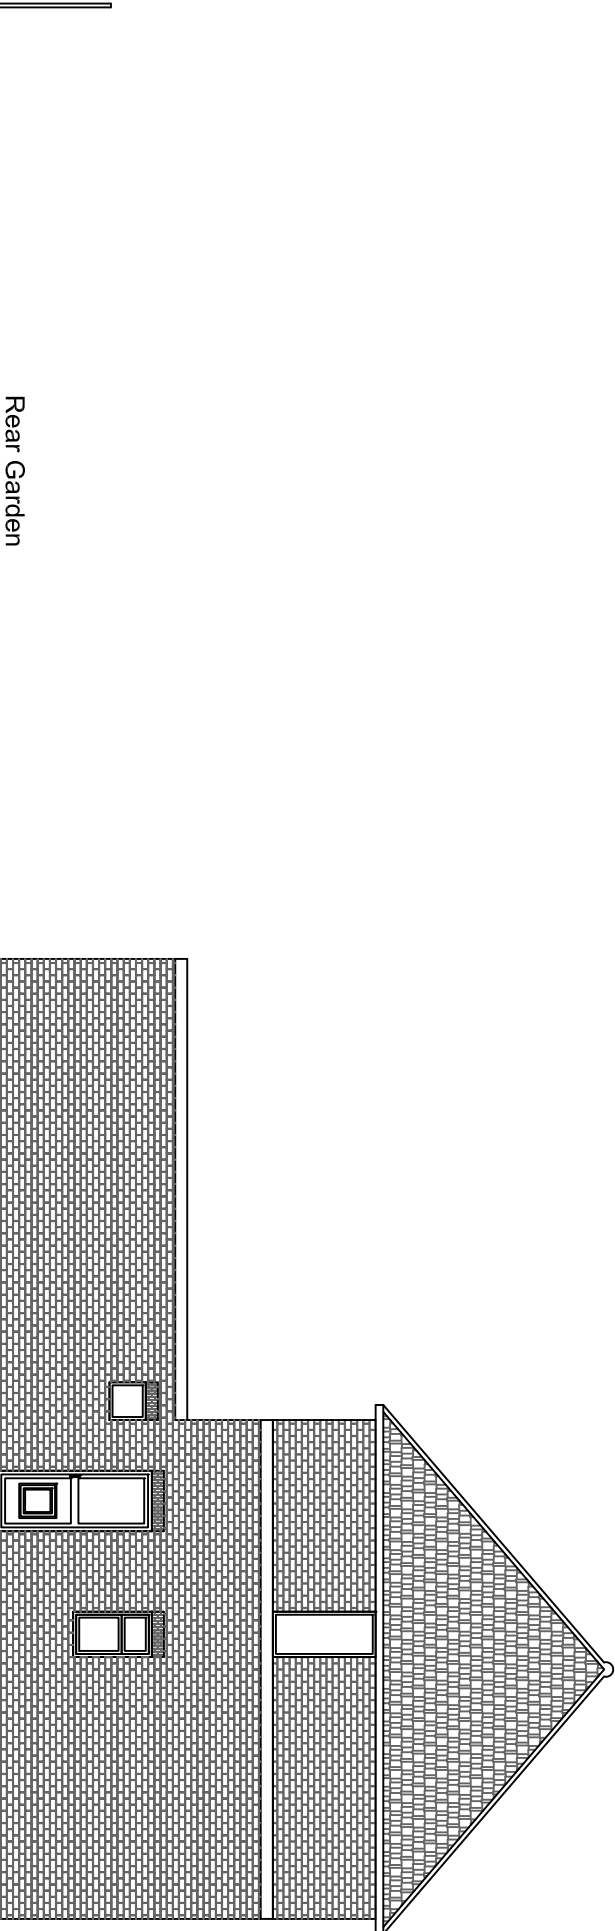


Rear Garden

MDM
The planners who outsmart

Existing Side Elevation

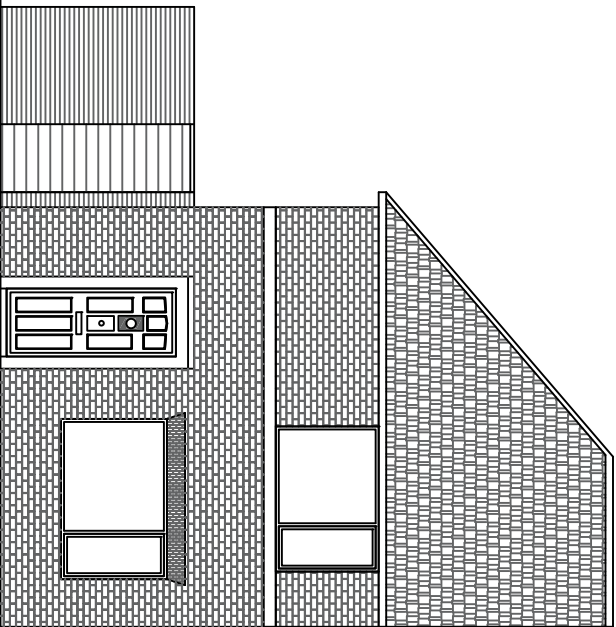

Existing Front Elevation

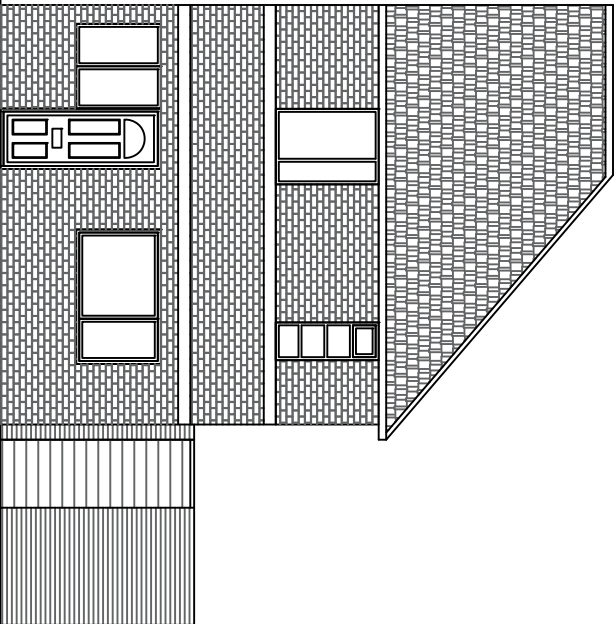

Existing Rear Elevation

Prestige Planning Ltd.
Unit 6 Grosvenor Way
London
E5 9ND

T: 0203 935 3434
M: 07824628403
E: davidmotzen@gmail.com

PROJECT DETAILS
LDC to use the shed as an incidental use to the main house

PROPERTY ADDRESS
10 Halsend
Hoyes
UB3 3LB

DRAWING TITLE
Pre-ExistingFront, rear and side elevation

REVISION **DRAWING NO.**
RV00 PL02

SCALE
1:100
[e A3]
0 1 2 3 Metres