



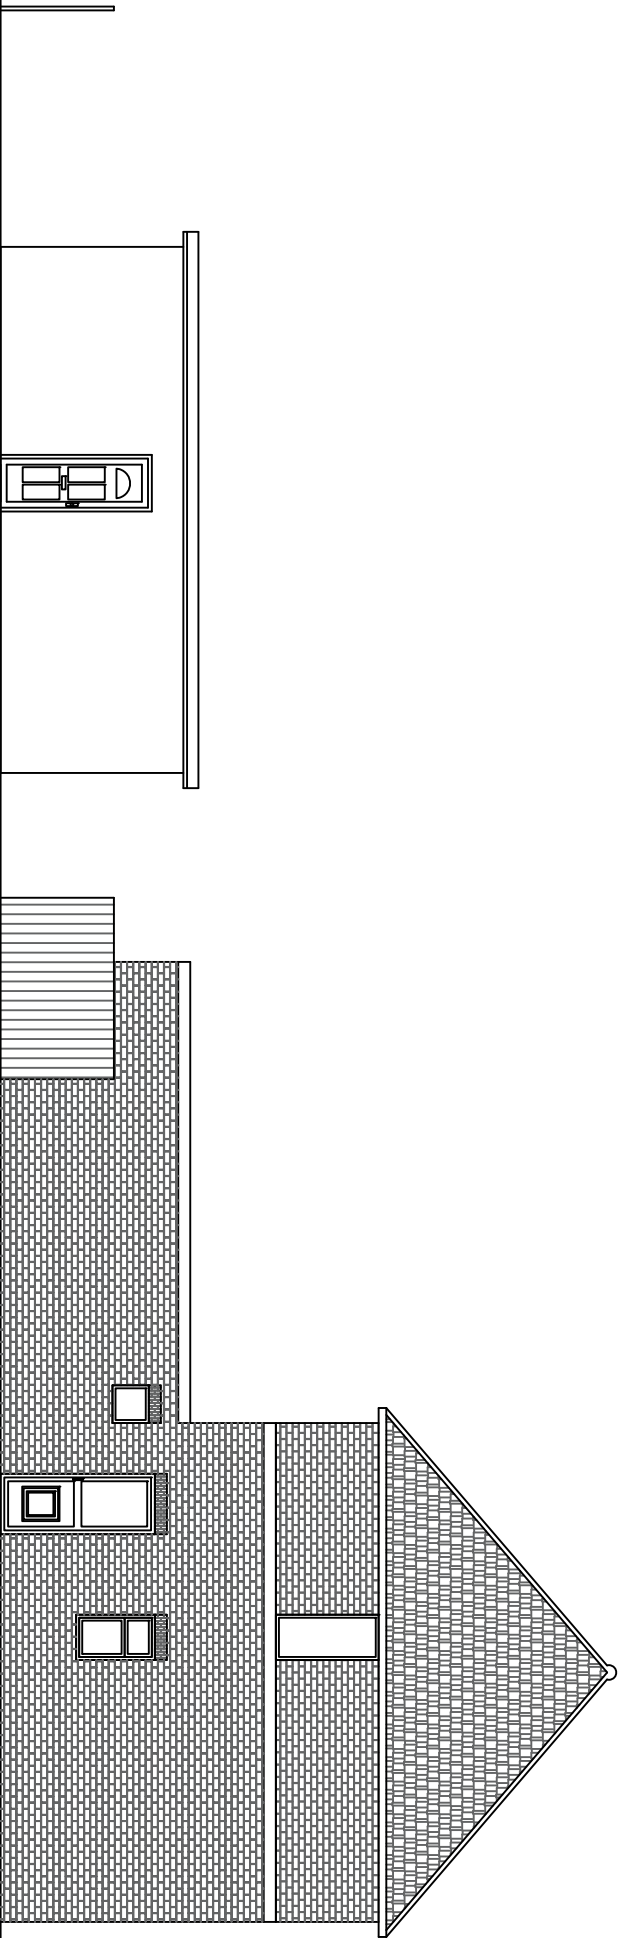


MDM
The planners who outsmart

Proposed Side Elevation

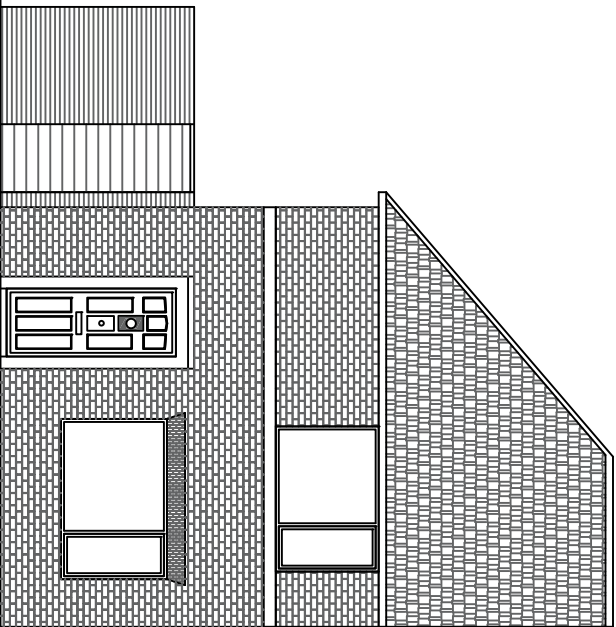

Proposed Front Elevation

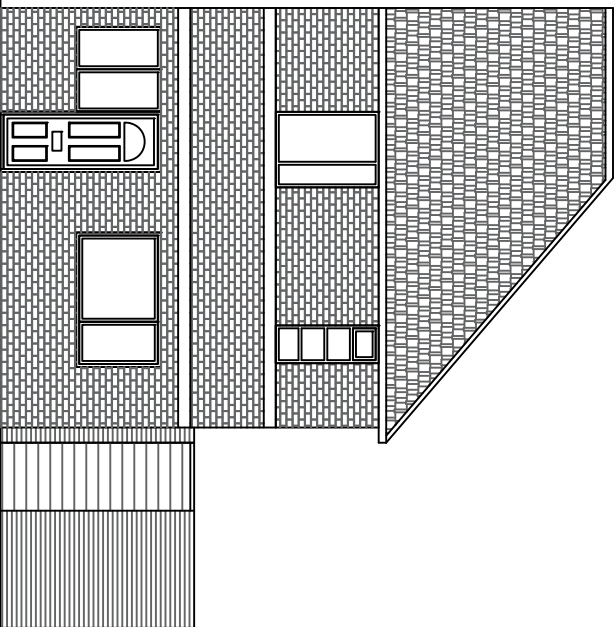

Proposed Rear Elevation

Prestige Planning Ltd.
Unit 6 Grosvenor Way
London
E5 9ND

T: 0203 935 3434
M: 07824628403
E: davidmotzen@gmail.com

PROJECT DETAILS
LDC to use the shed as an incidental use to the main house

PROPERTY ADDRESS
10 Hallsend
Hoyes
UB3 3LB

DRAWING TITLE
Proposed Front, rear and side elevation

REVISION	DRAWING NO.
RV00	PL04

SCALE
1:100
[A3] 0 1 2 3 Metres