


PROPOSED SITE LAYOUT PLAN

SCALE 1:250




PROPOSED REAR ELEVATION

SCALE 1:100

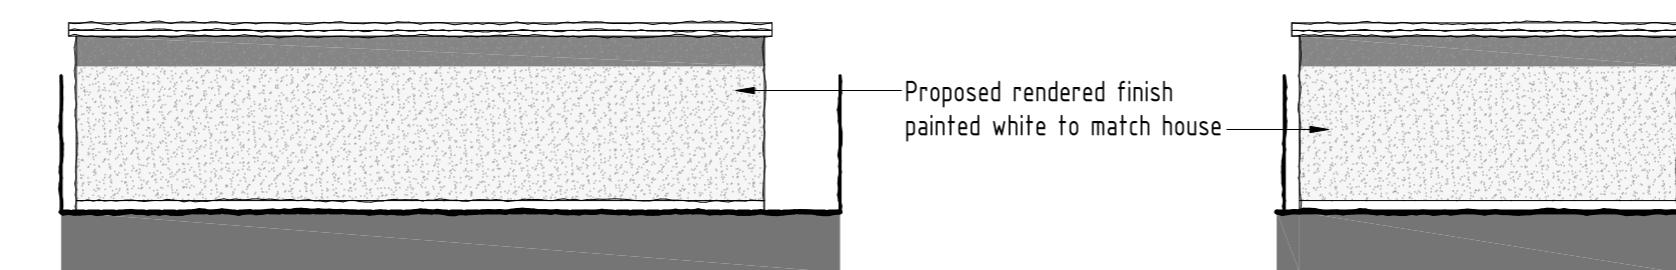

PROPOSED SIDE ELEVATION

SCALE 1:100

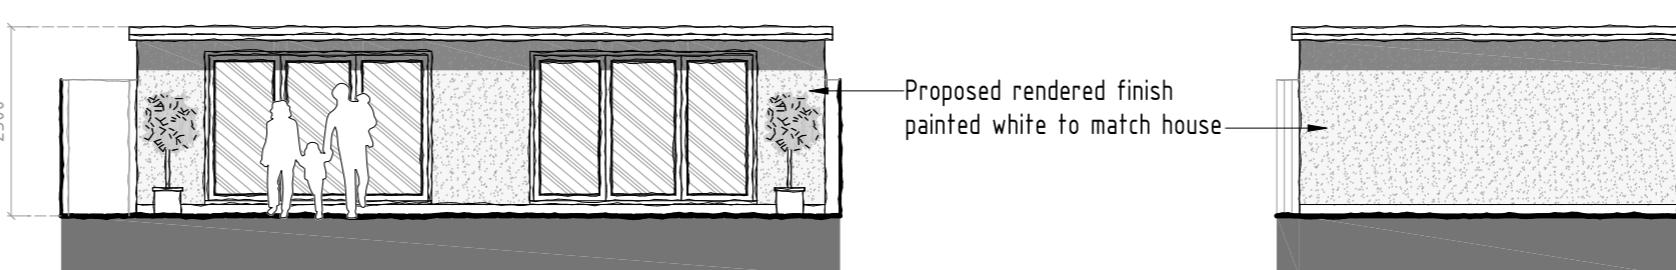


PROPOSED FRONT ELEVATION

SCALE 1:100

PROPOSED SIDE ELEVATION

SCALE 1:100

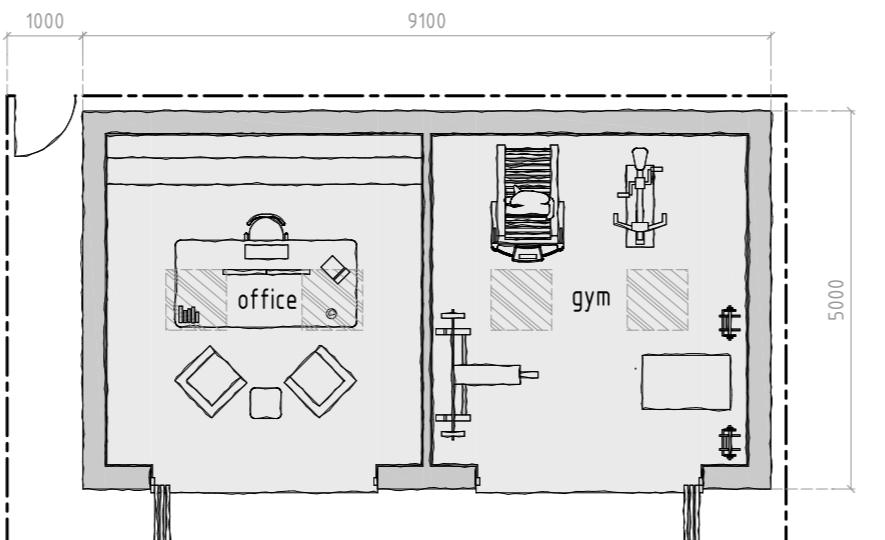


PROPOSED GROUND FLOOR PLAN

SCALE 1:100



PROPOSED FIRST FLOOR PLAN

SCALE 1:100

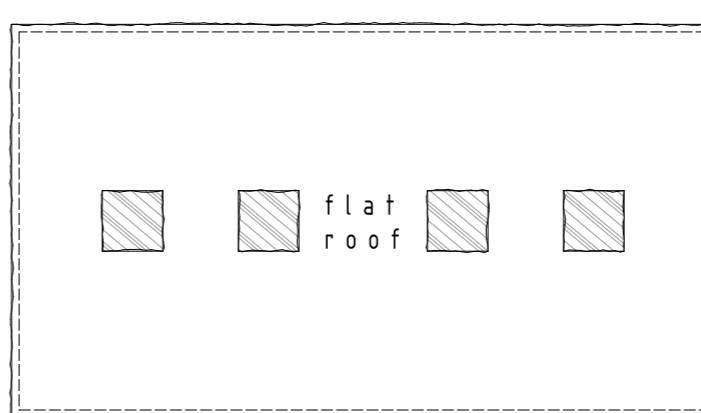

LOCATION PLAN

SCALE 1:1250

1:1250 SCALE BAR (m)

0 25 50 75 100 125

| rev: | date: | description: |
|--|---------------|----------------------|
| scale: | 1:100 A1 | date: 25 / 09 / 2023 |
| drawing no: | 1109 / P2 / 1 | drawn: FJ |
| drawing: PROPOSED OUTBUILDING - FLOOR PLANS, ELEVATIONS, SITE PLAN & LOCATION PLAN | | |
| project: LAND AT 5 SOUTH DRIVE, RUISLIP, MIDDLESEX, HA4 8EU | | |
| client: MR & MRS STOCKER | | |



DUSEK DESIGN ASSOCIATES LTD
ARCHITECTURE + PLANNING

01895 831 103
info@dusek.co.uk
www.dusek.co.uk