




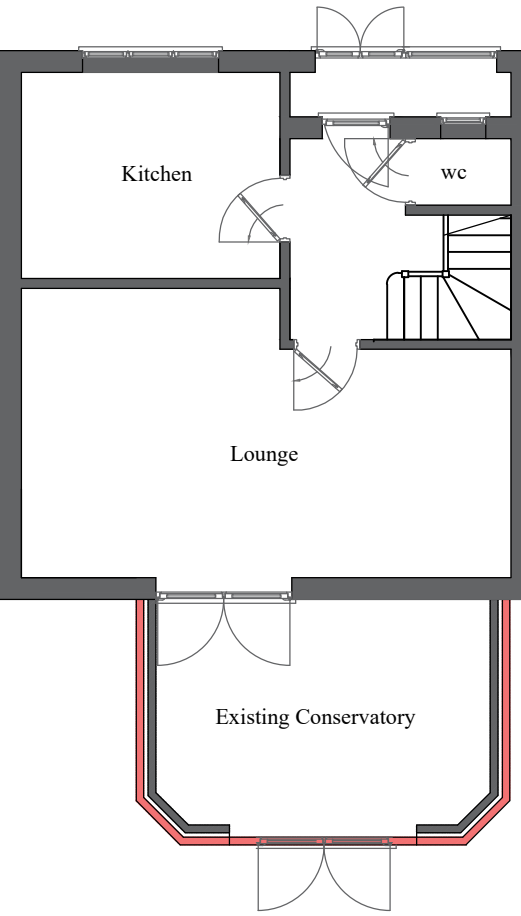

Existing Ground Floor Plan

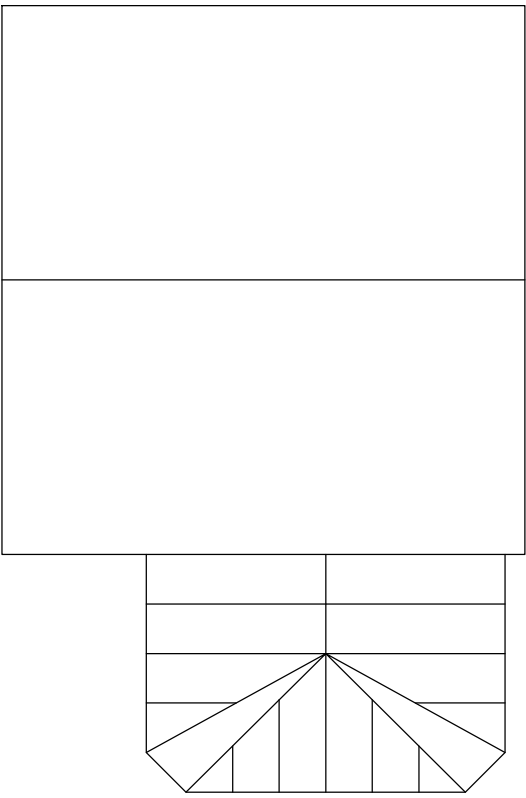


Existing Roof Plan

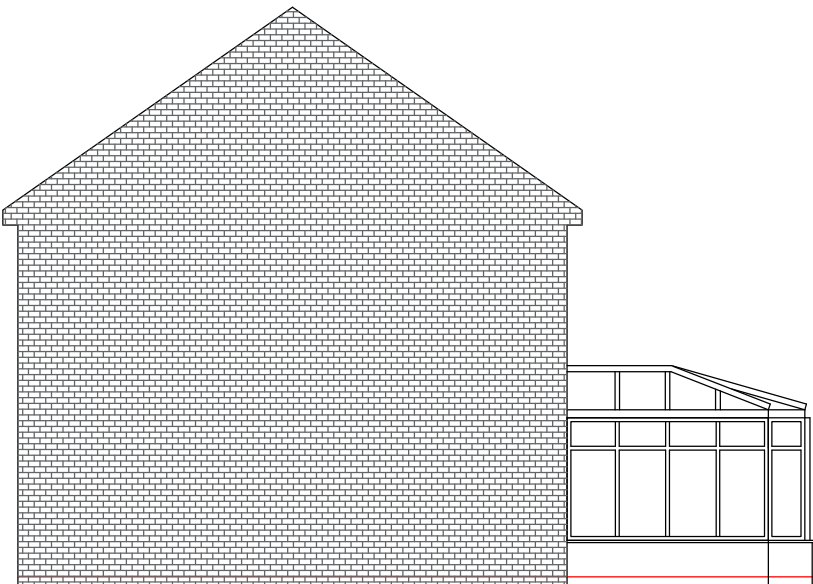

Existing Side Elevation



Existing Rear Elevation

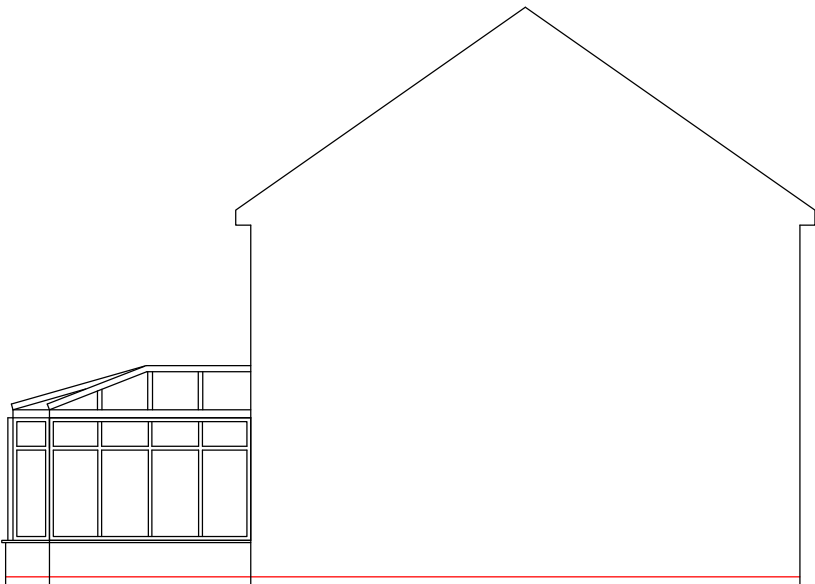

Existing Side Elevation

12
11
10
9
8
7
6
5
4
3
2
1

Scale Bar
1:100
(metres)

(Produced on A2 Paper)

Scale - 1:100

0 1 2 3 4 5 6 7 8 9 10 11 12

CLIENT 57 Wiltshire Lane
Eastcote
Middlesex
HA5 2LY
Mr Capell & Mrs Crimmins

PROJECT TITLE :
EXISTING ELEVATIONS & FLOOR PLAN

Drawing No : 001

Scale 1:100
(Produced on A2 Paper)

