




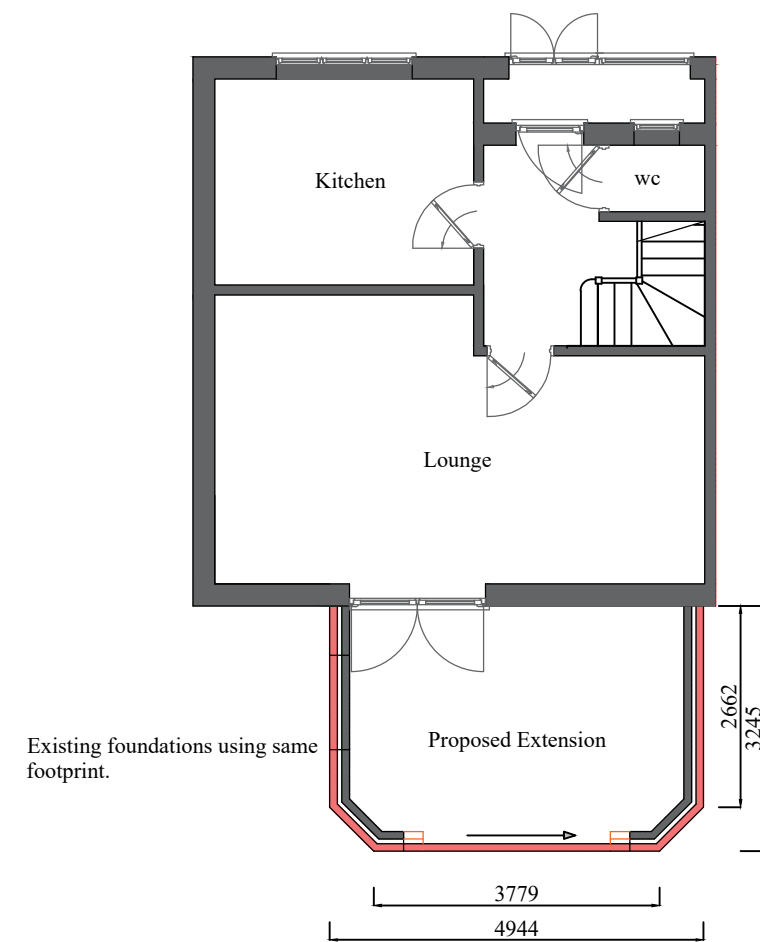


Proposed Ground Floor Plan

 


Proposed Roof Plan

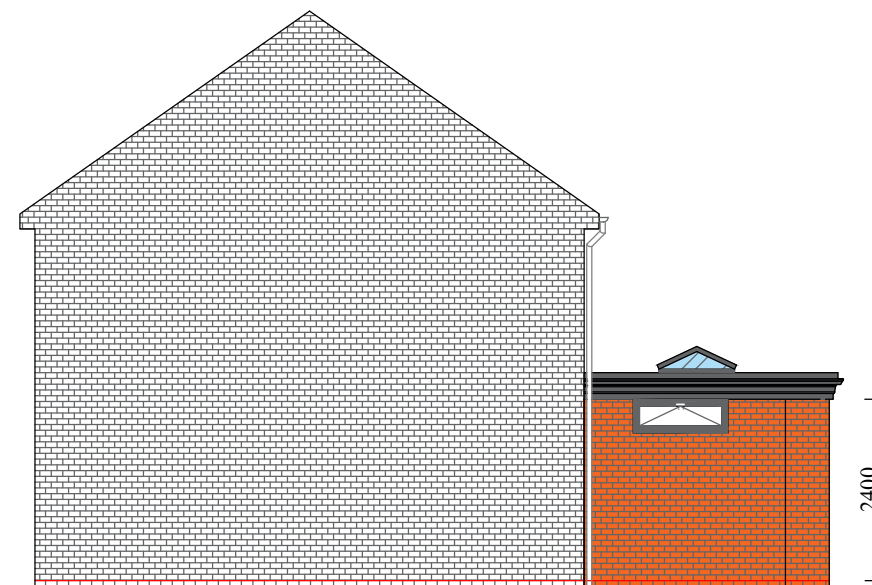

Proposed Side Elevation

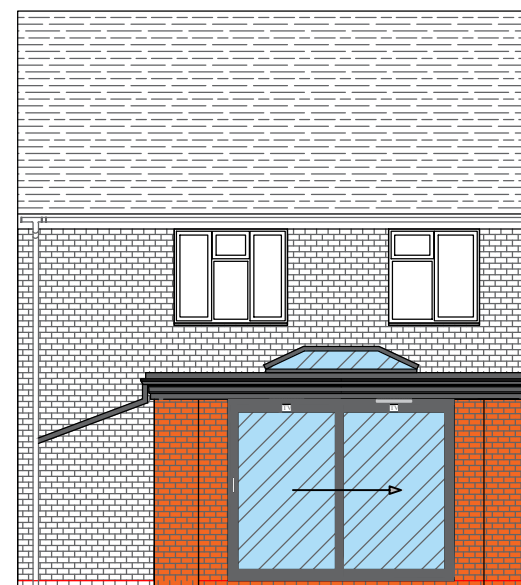

Proposed Rear Elevation

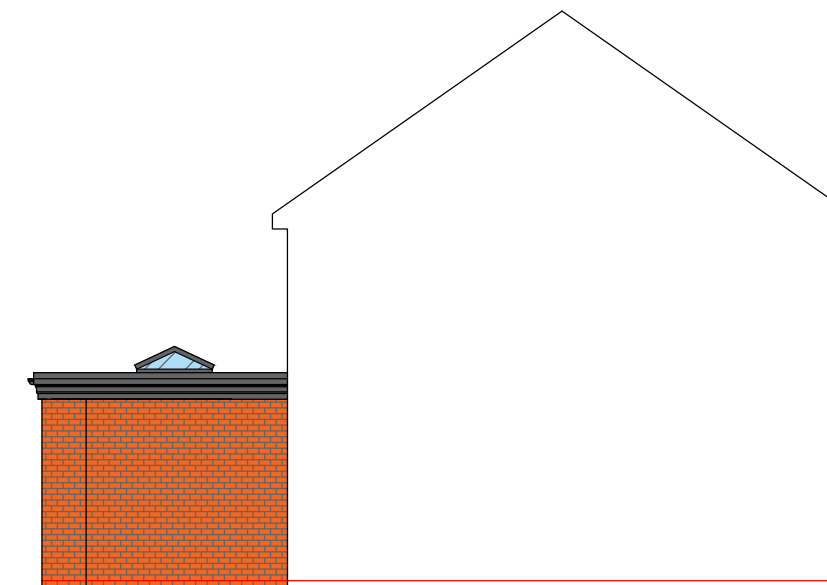

Proposed Side Elevation

CLIENT 57 Wiltshire Lane
Eastcote
Middlesex
HA5 2LY
Mr Capell & Mrs Crimmins

PROJECT TITLE :
PROPOSED ELEVATIONS & FLOOR PLAN

Drawing No : 002

Scale 1:100
(Produced on A2 Paper)



12
11
10
9
8
7
6
5
4
3
2
1

Scale Bar 1:100 (metres)

(Produced on A2 Paper) Scale - 1:100

1 2 3 4 5 6 7 8 9 10 11 12