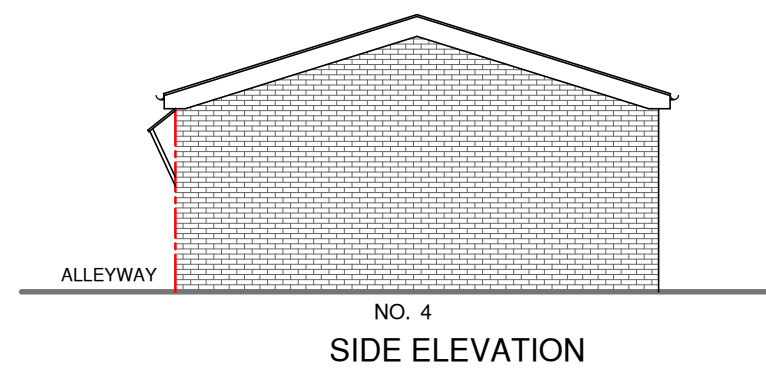
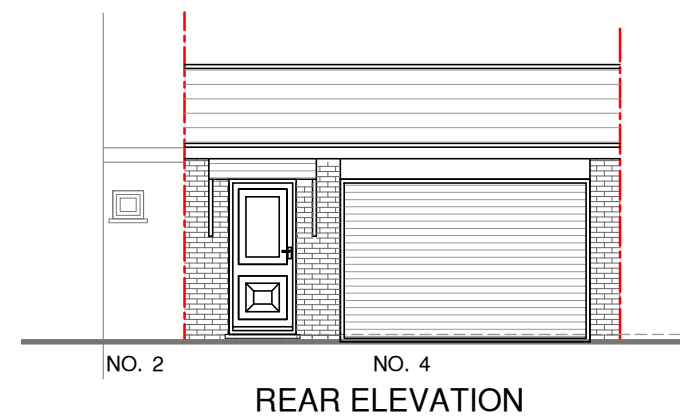
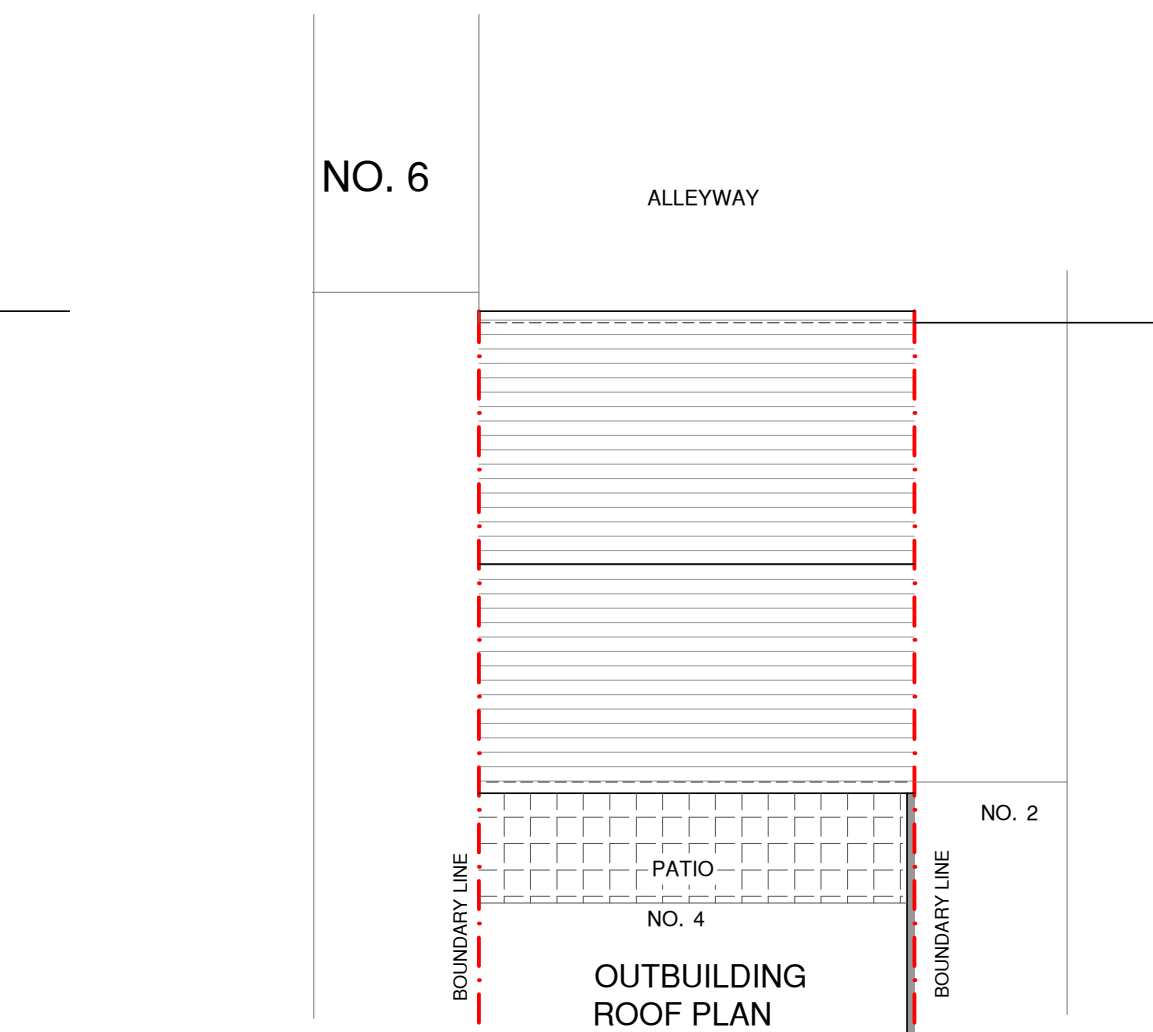
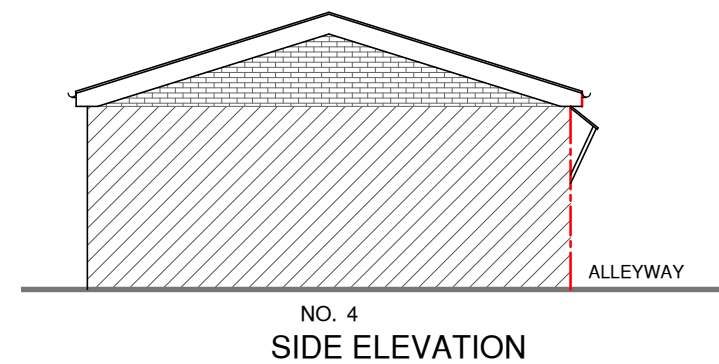
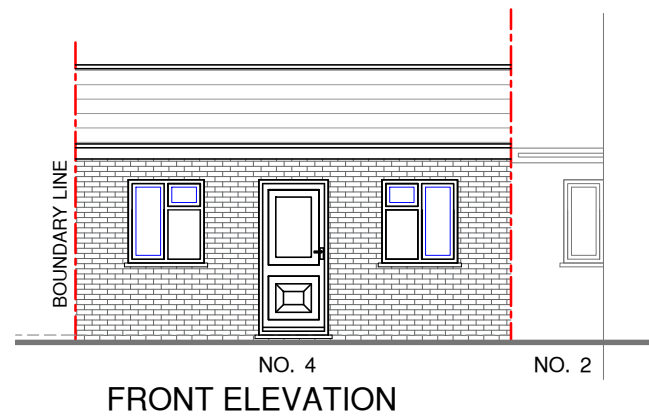
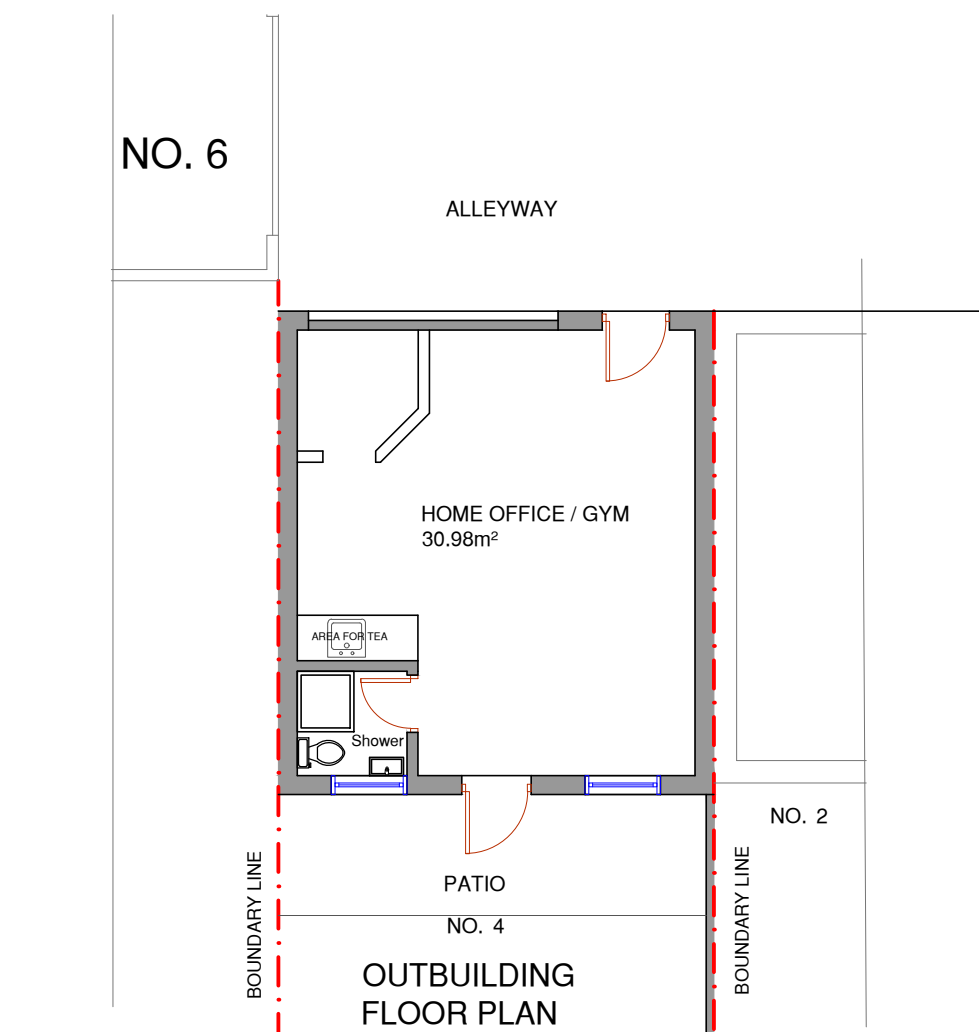
 


NOTES :		
		
Date	Revisions	
Client MR. KULDIP SINGH JOHAL		
Job Title		
4 WINDSOR GARDENS HAYES, MIDDLESEX UB3 1QY		
Drawing Title EXISTING FLOOR PLANS AND ELEVATIONS		
Scale: 1 : 100 (A3)		
Date: DECEMBER 2022		
Checked by:		Drawn by: RS
Drg No. TP/590/02		Rev.