



GROUND FLOOR

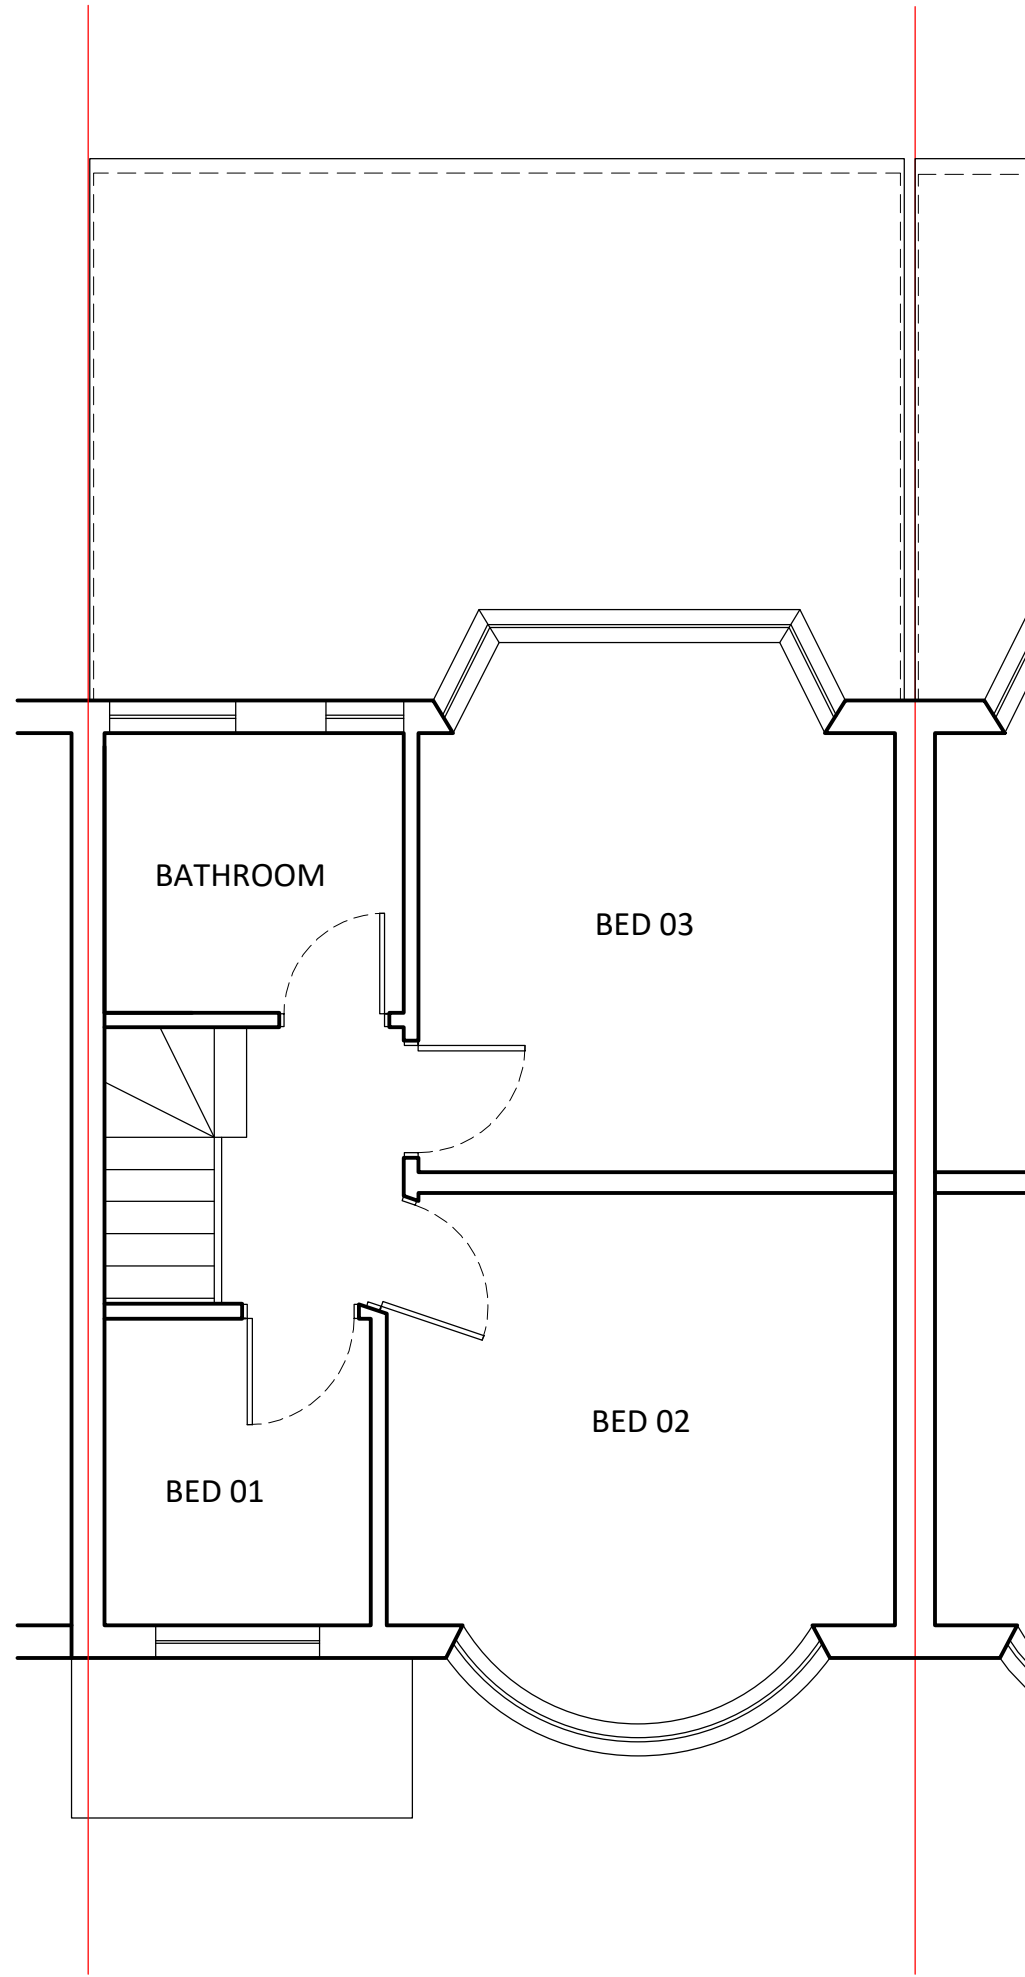


FIRST FLOOR

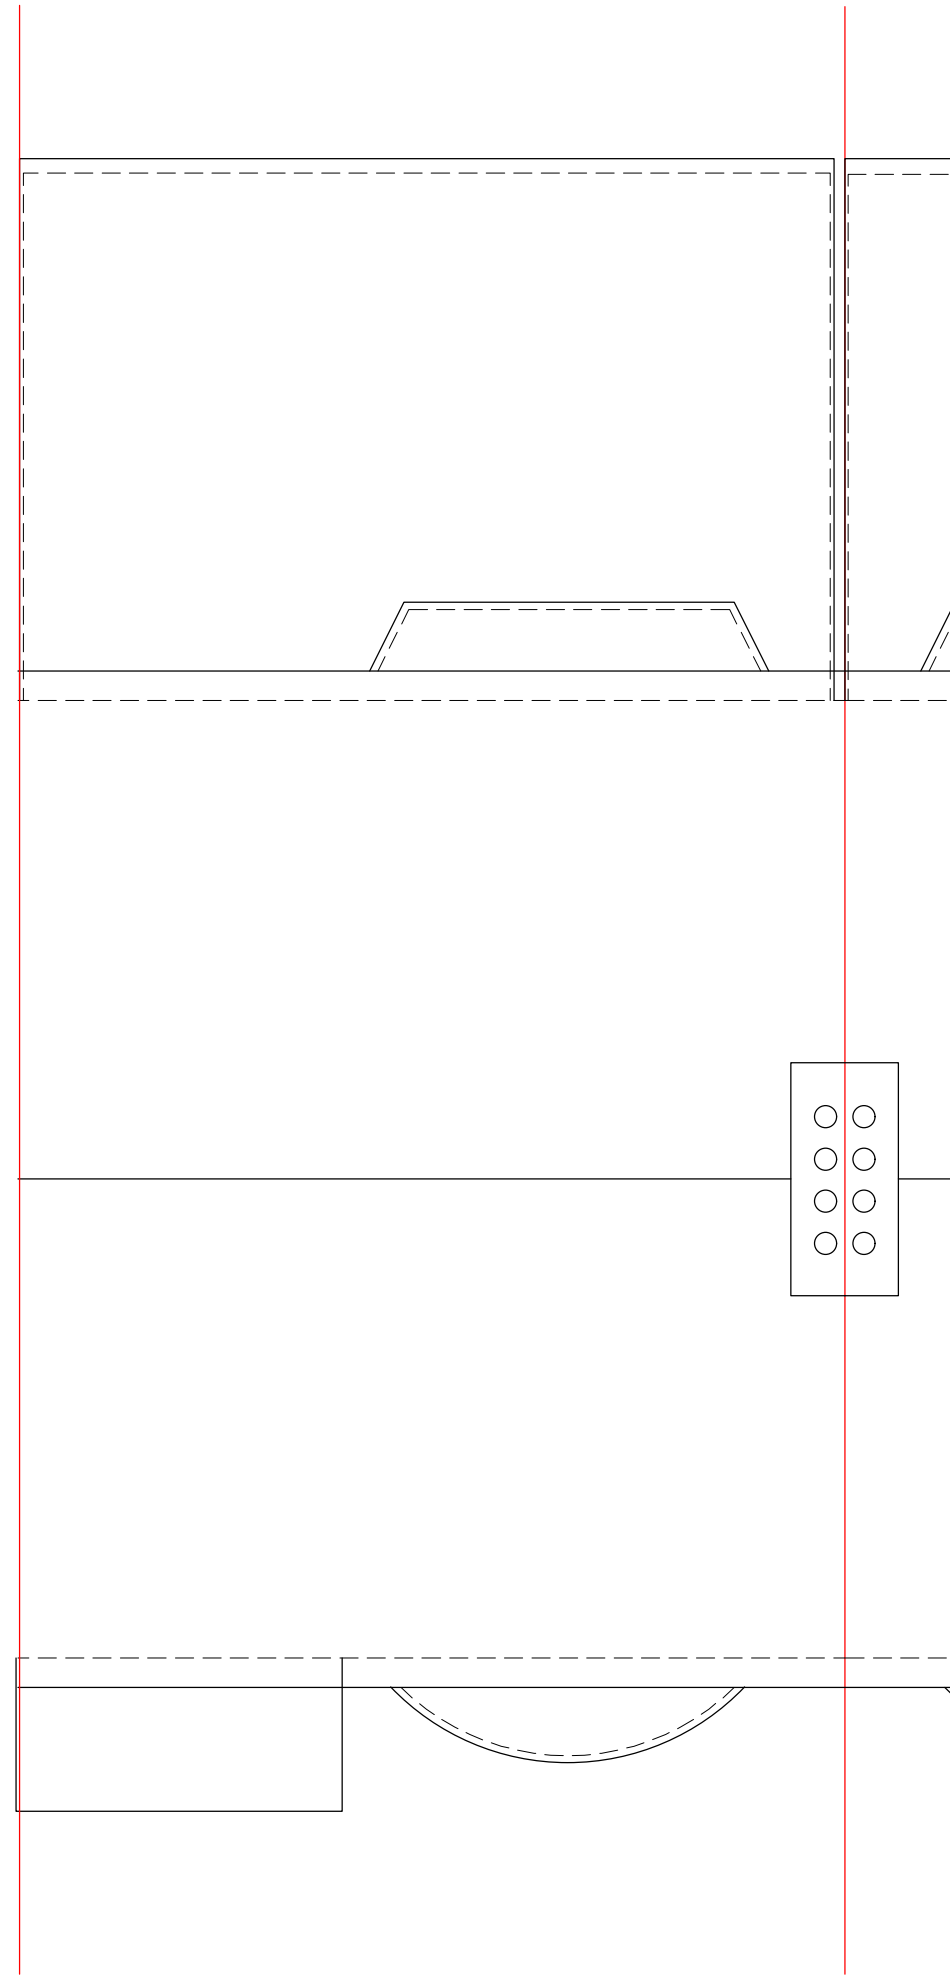


ROOF PLAN



FRONT ELEVATION
EXISTING

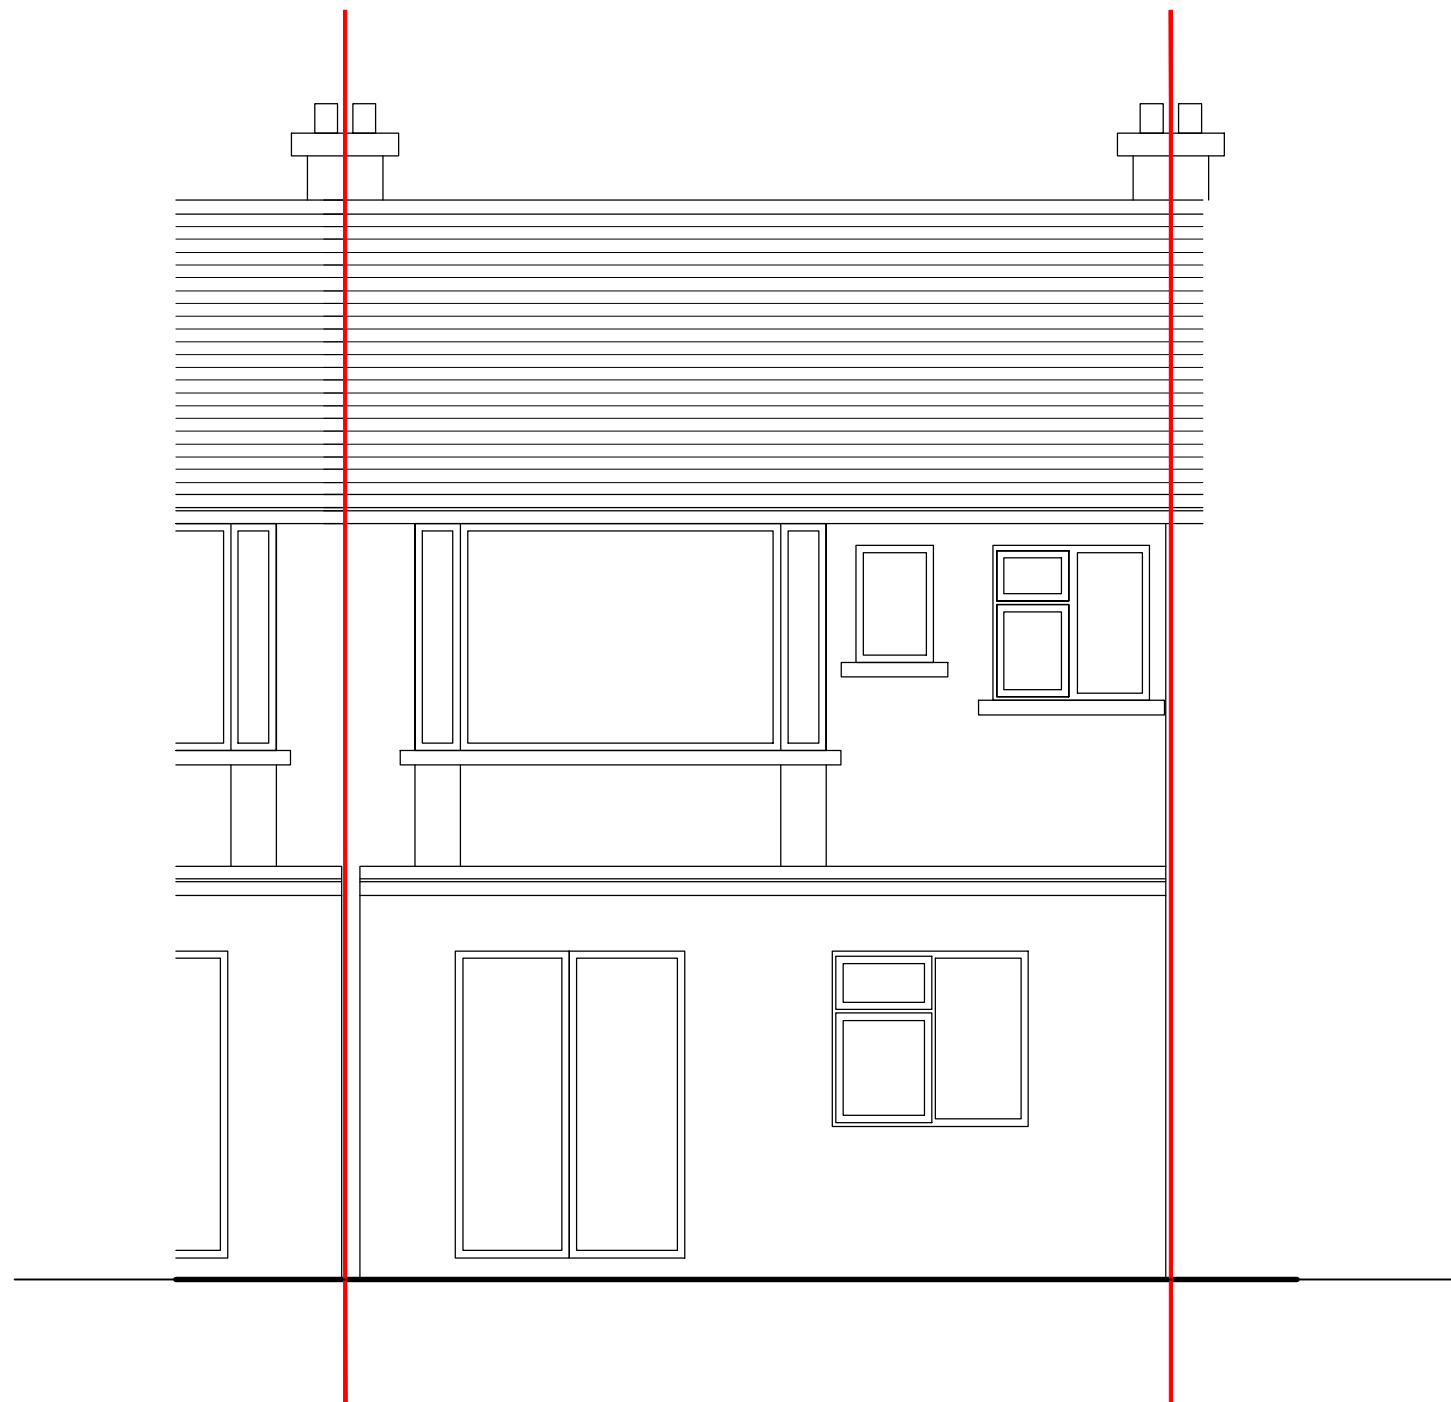

REAR ELEVATION
EXISTING

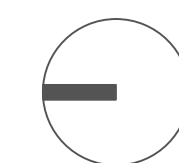

SCALE BAR 1:50

All dimensions to be checked on site by the contractor and such dimensions to be their responsibility. All construction works must comply with the relevant British Standards and Building Regulations requirements. Any drawing errors and omissions to be reported

Client Name
GAGAN
Project Address
4 WINDSOR GARDEN, HAYES, UB3 1QY
DETAILS
SINGLE STOREY REAR EXTENSION
Stage
PLANNING
Drawing Title
EXISTING PLAN AND ELEVATION
Drawing Status

Project No.	01		
Drawing No.	01		
Revision	00		
Scale at A3	1: 50		
Date	02-09-2025		
Designed	KK	Checked	KK
Drawn	KK	Approved	KK



KLINE DESIGN LIMITED

Email: klinelimited24@gmail.com
Phone No.: 07887767337