



GROUND FLOOR

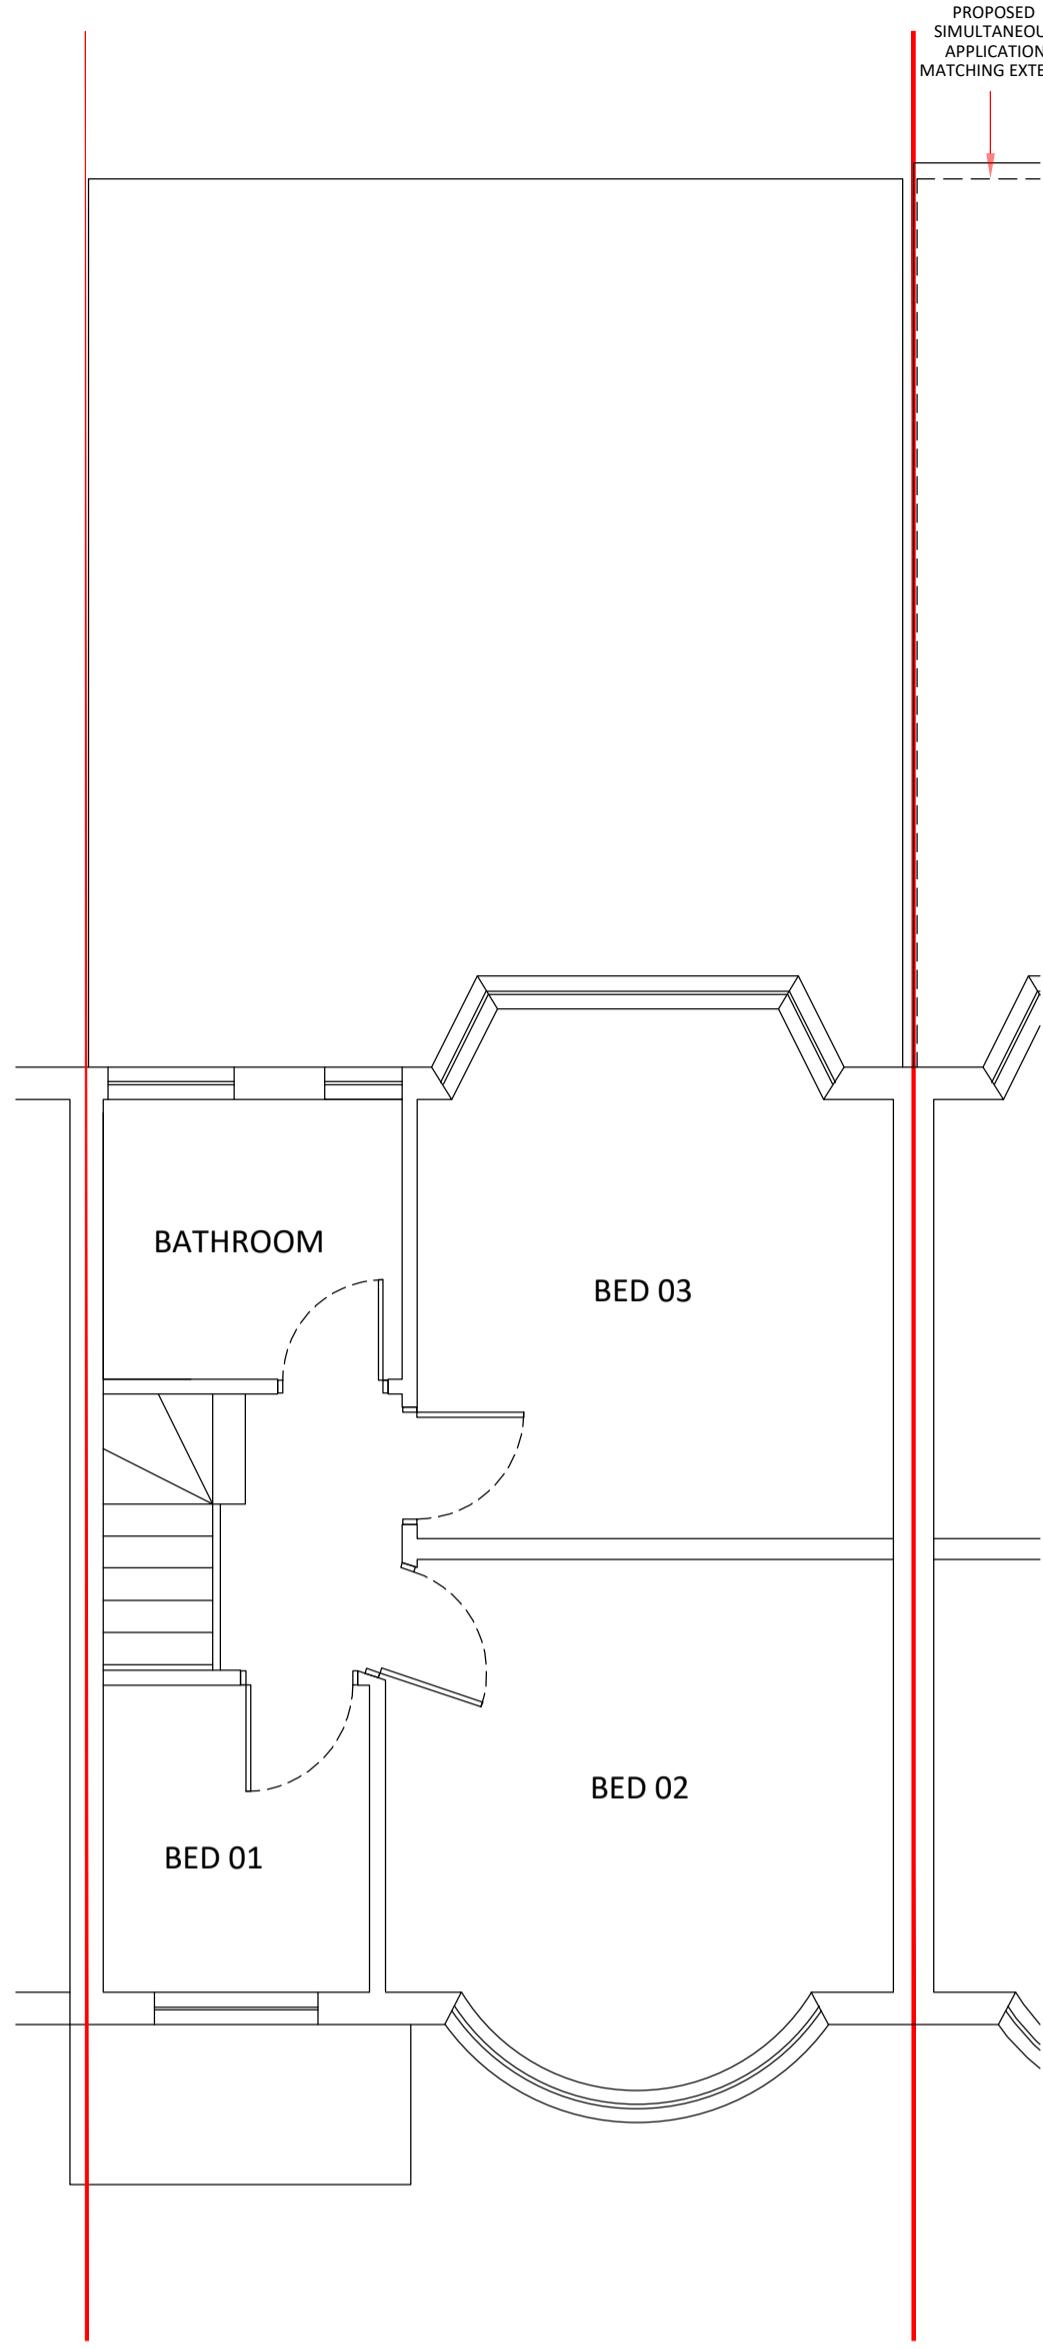


FIRST FLOOR

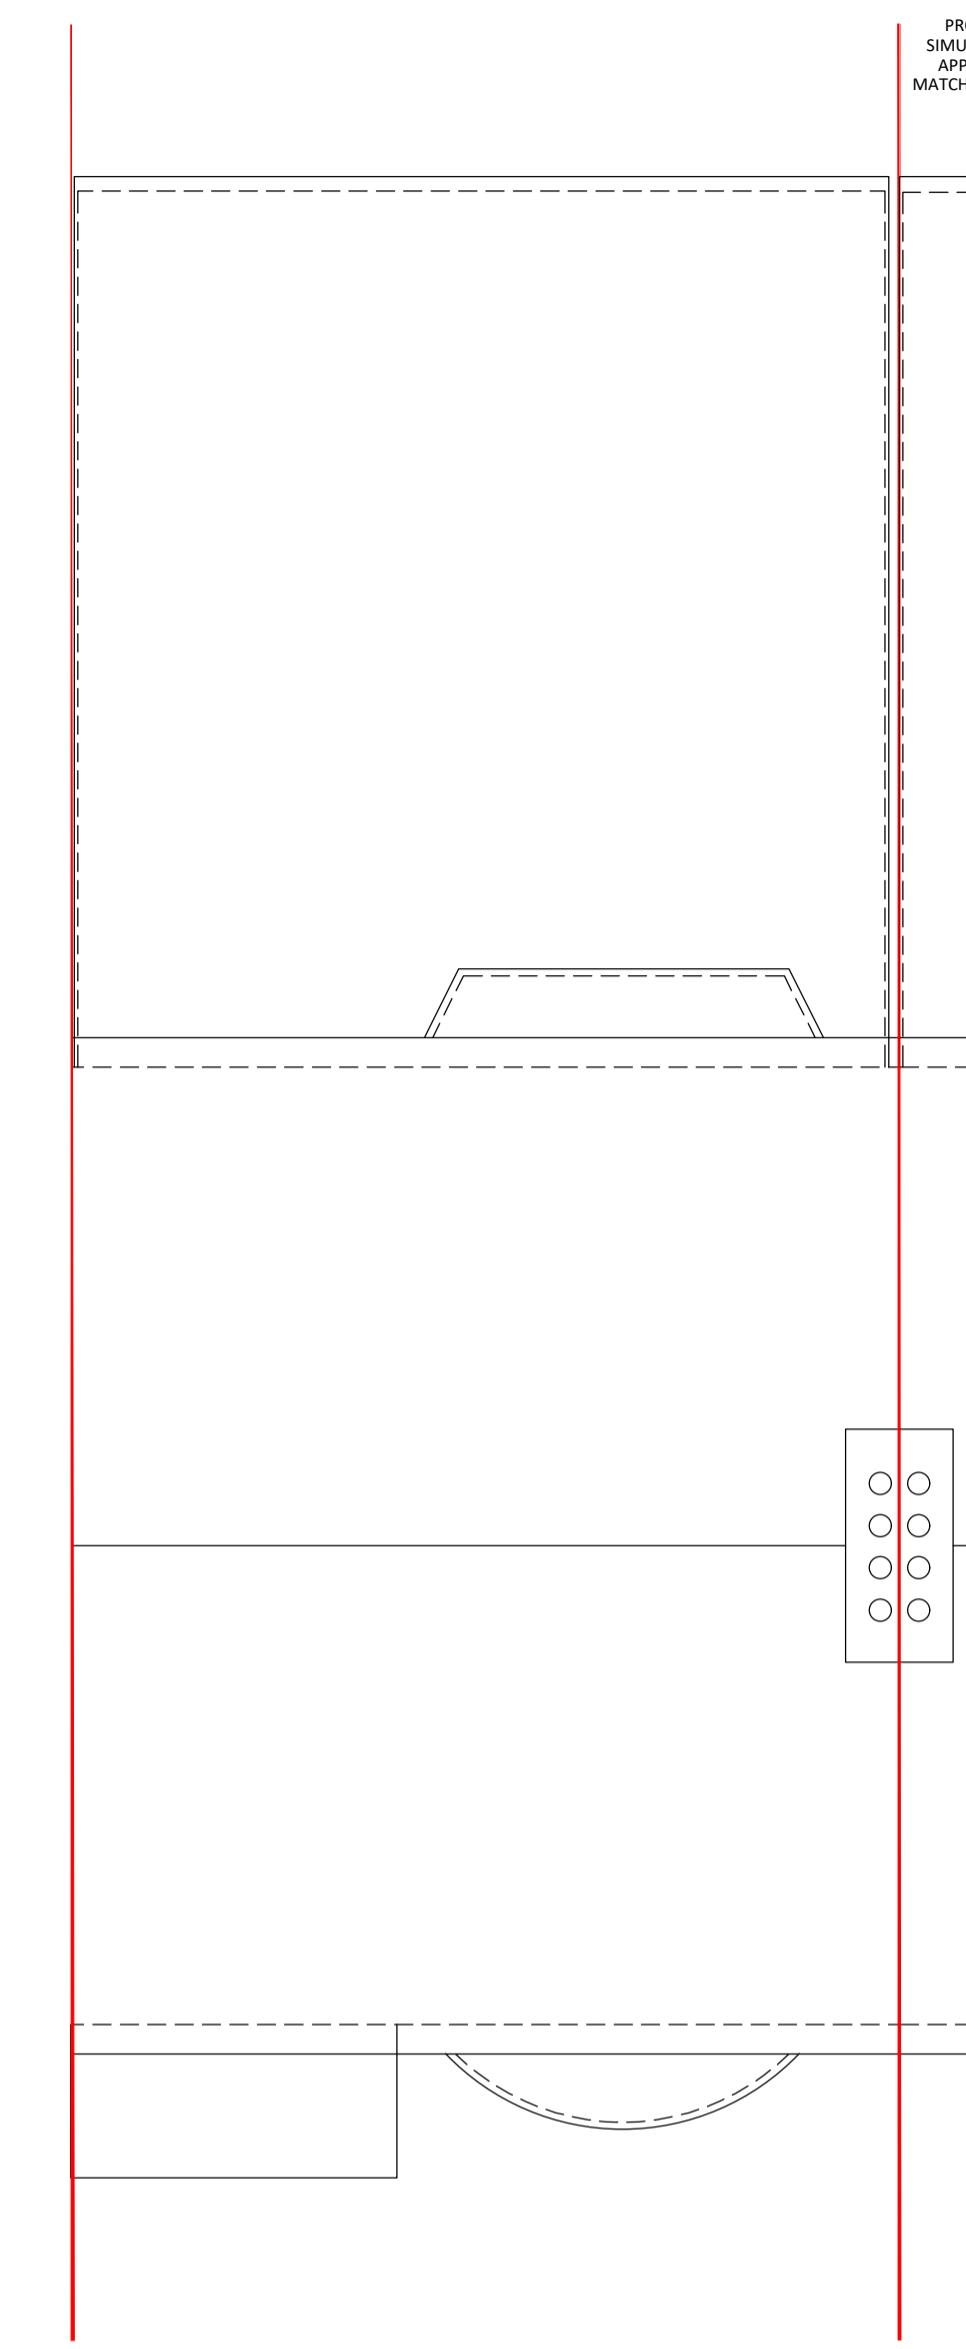


ROOF PLAN




FRONT ELEVATION  
EXISTING

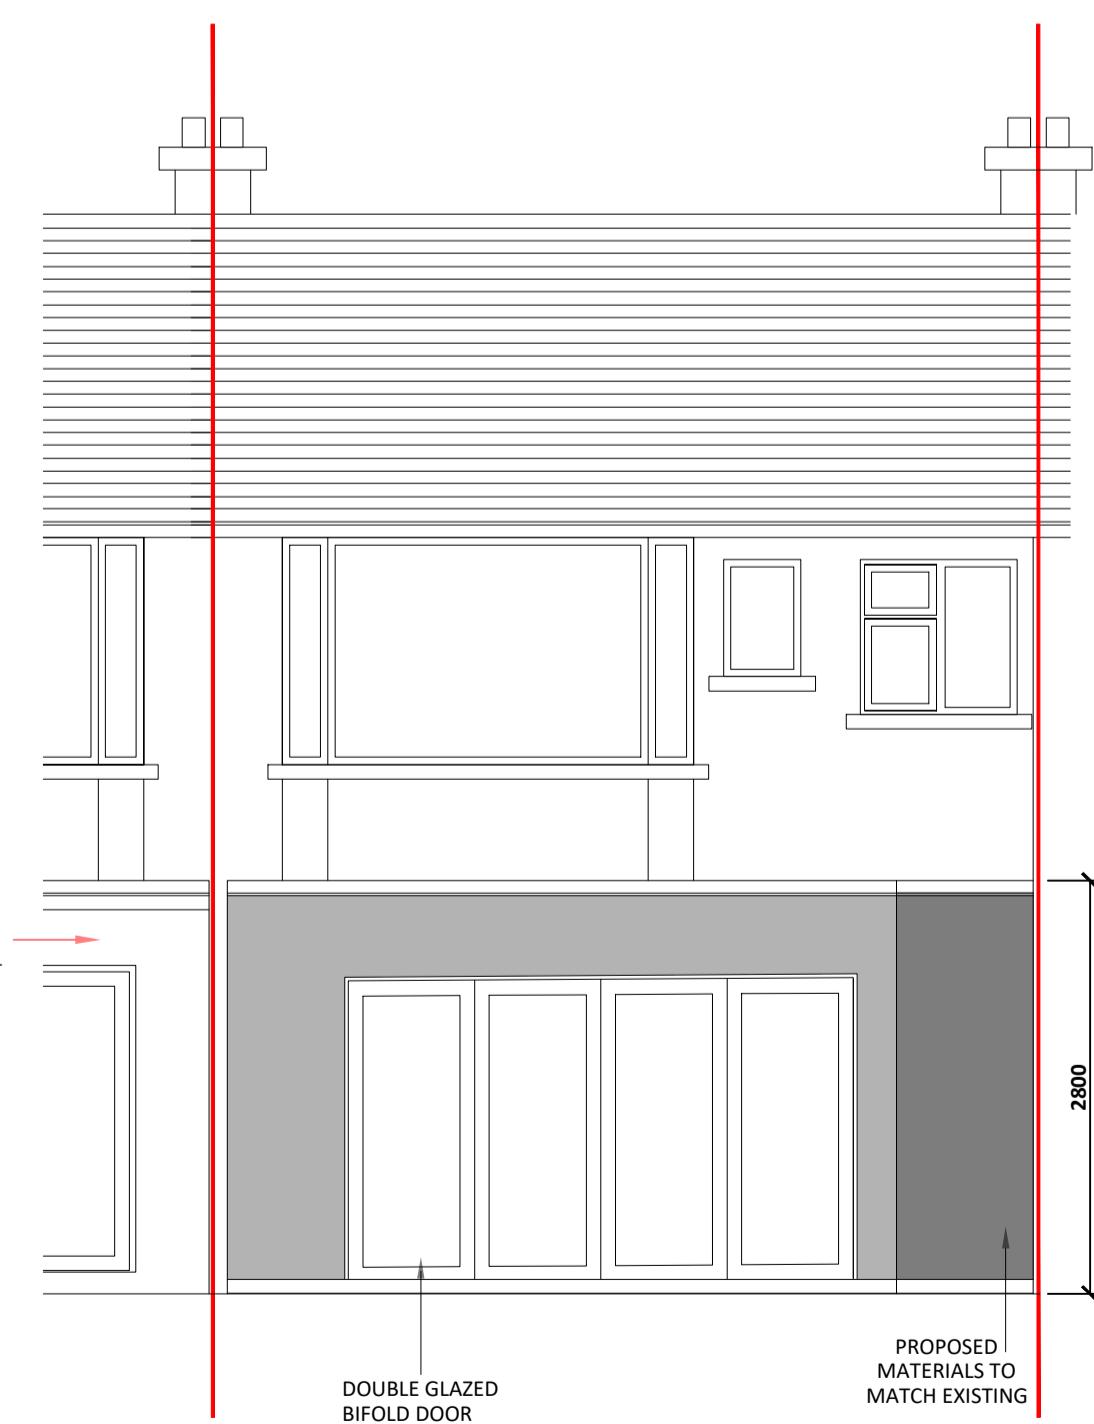

REAR ELEVATION  
PROPOSED

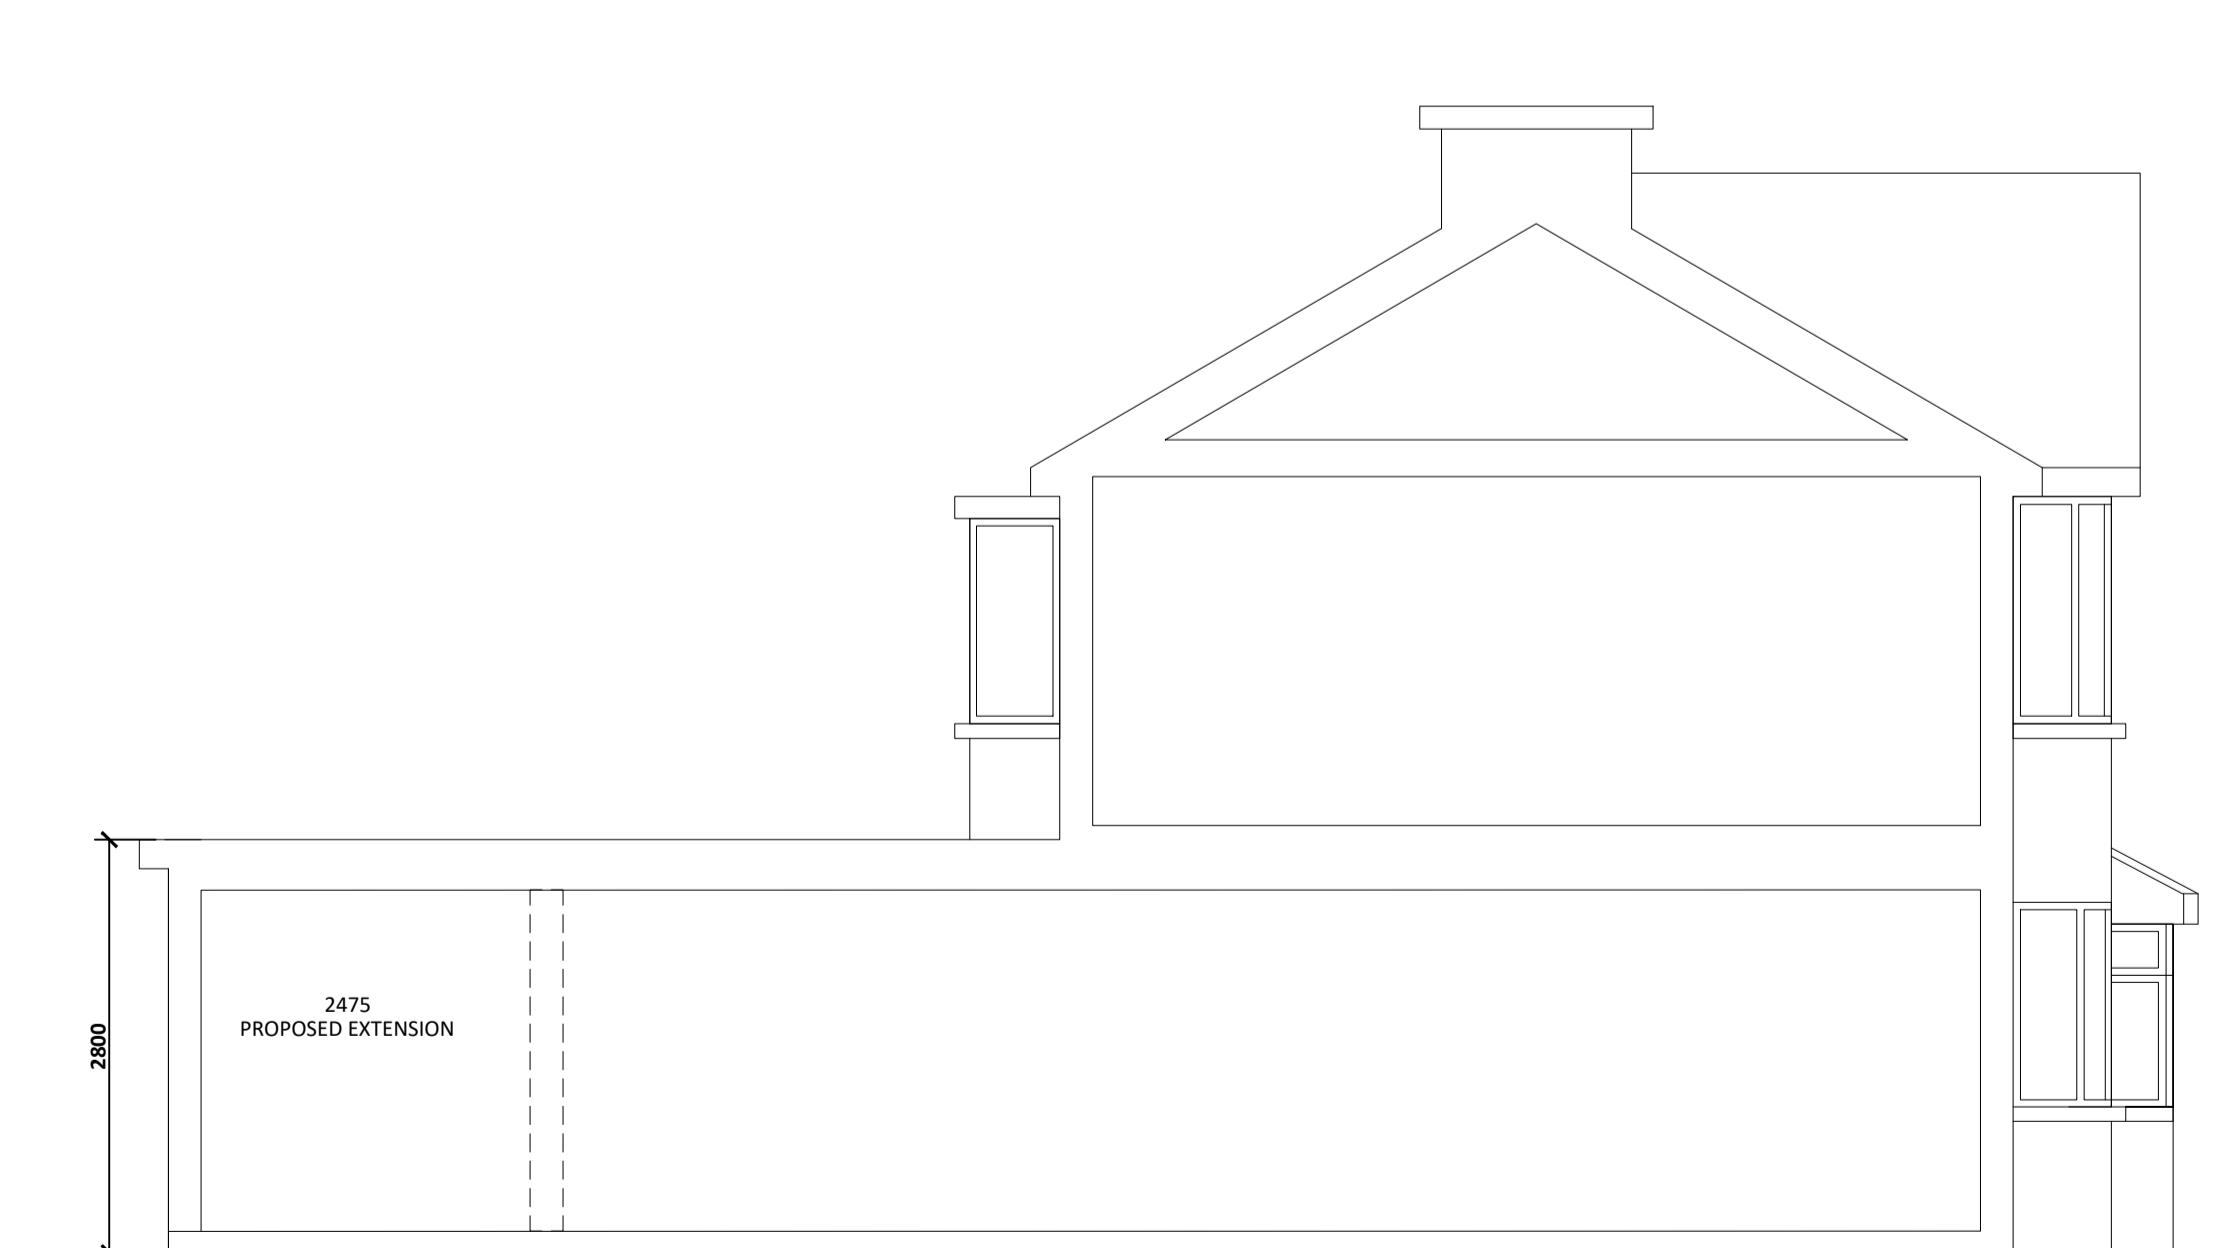

SECTION  
PROPOSED

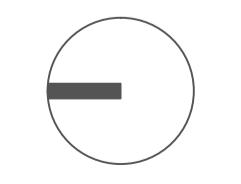

0 1 2 3 4 5

SCALE BAR 1:50

All dimensions to be checked on site by the contractor and such dimensions to be their responsibility. All construction works must comply with the relevant British Standards and Building Regulations requirements. Any drawing errors and omissions to be reported

Client Name  
GAGAN

Project Address  
4 WINDSOR GARDEN,  
HAYES,  
UB3 1QY

DETAILS  
SINGLE STOREY REAR  
EXTENSION

Stage  
PLANNING

Drawing Title  
PROPOSED PLAN  
AND ELEVATION

Drawing Status

Project No. 01  
Drawing No. 02  
Revision 00  
Scale at A3 1:50  
Date 02-09-2025  
Designed KK Checked KK  
Drawn KK Approved KK



KLINE DESIGN LIMITED  
Email: klinelimited24@gmail.com  
Phone No.: 07887767337