

Written dimensions to be taken in preferences to scaled dimensions. The Contractor is responsible for checking all dimensions before work starts.

All work is to be carried out to the requirements, and to the satisfaction of the Local Authority.

These drawings are for planning purposes only.

Any discrepancies to be brought to the attention of 4D Planning Consultants immediately.

Description

Rev	Date	Description	by	chk

4D PLANNING™

Chartered Town Planners & Architectural Technicians

Architecture | Town Planning

T: 0203 1500 183 | www.GetMePlanning.com

www.GetMePlanning.com

Client
Mr Mahdi Kafaei

Project
2 Lodore Green, Lckenham,
Uxbridge UB10 8BQ


Title
**EXISTING DRAWINGS
GROUND FLOOR PLAN**

Date: 19.10.2022 | Rev:

Scale: 1:100@A3

Drawing No.4D-324 E 01

Drawn by : MAX

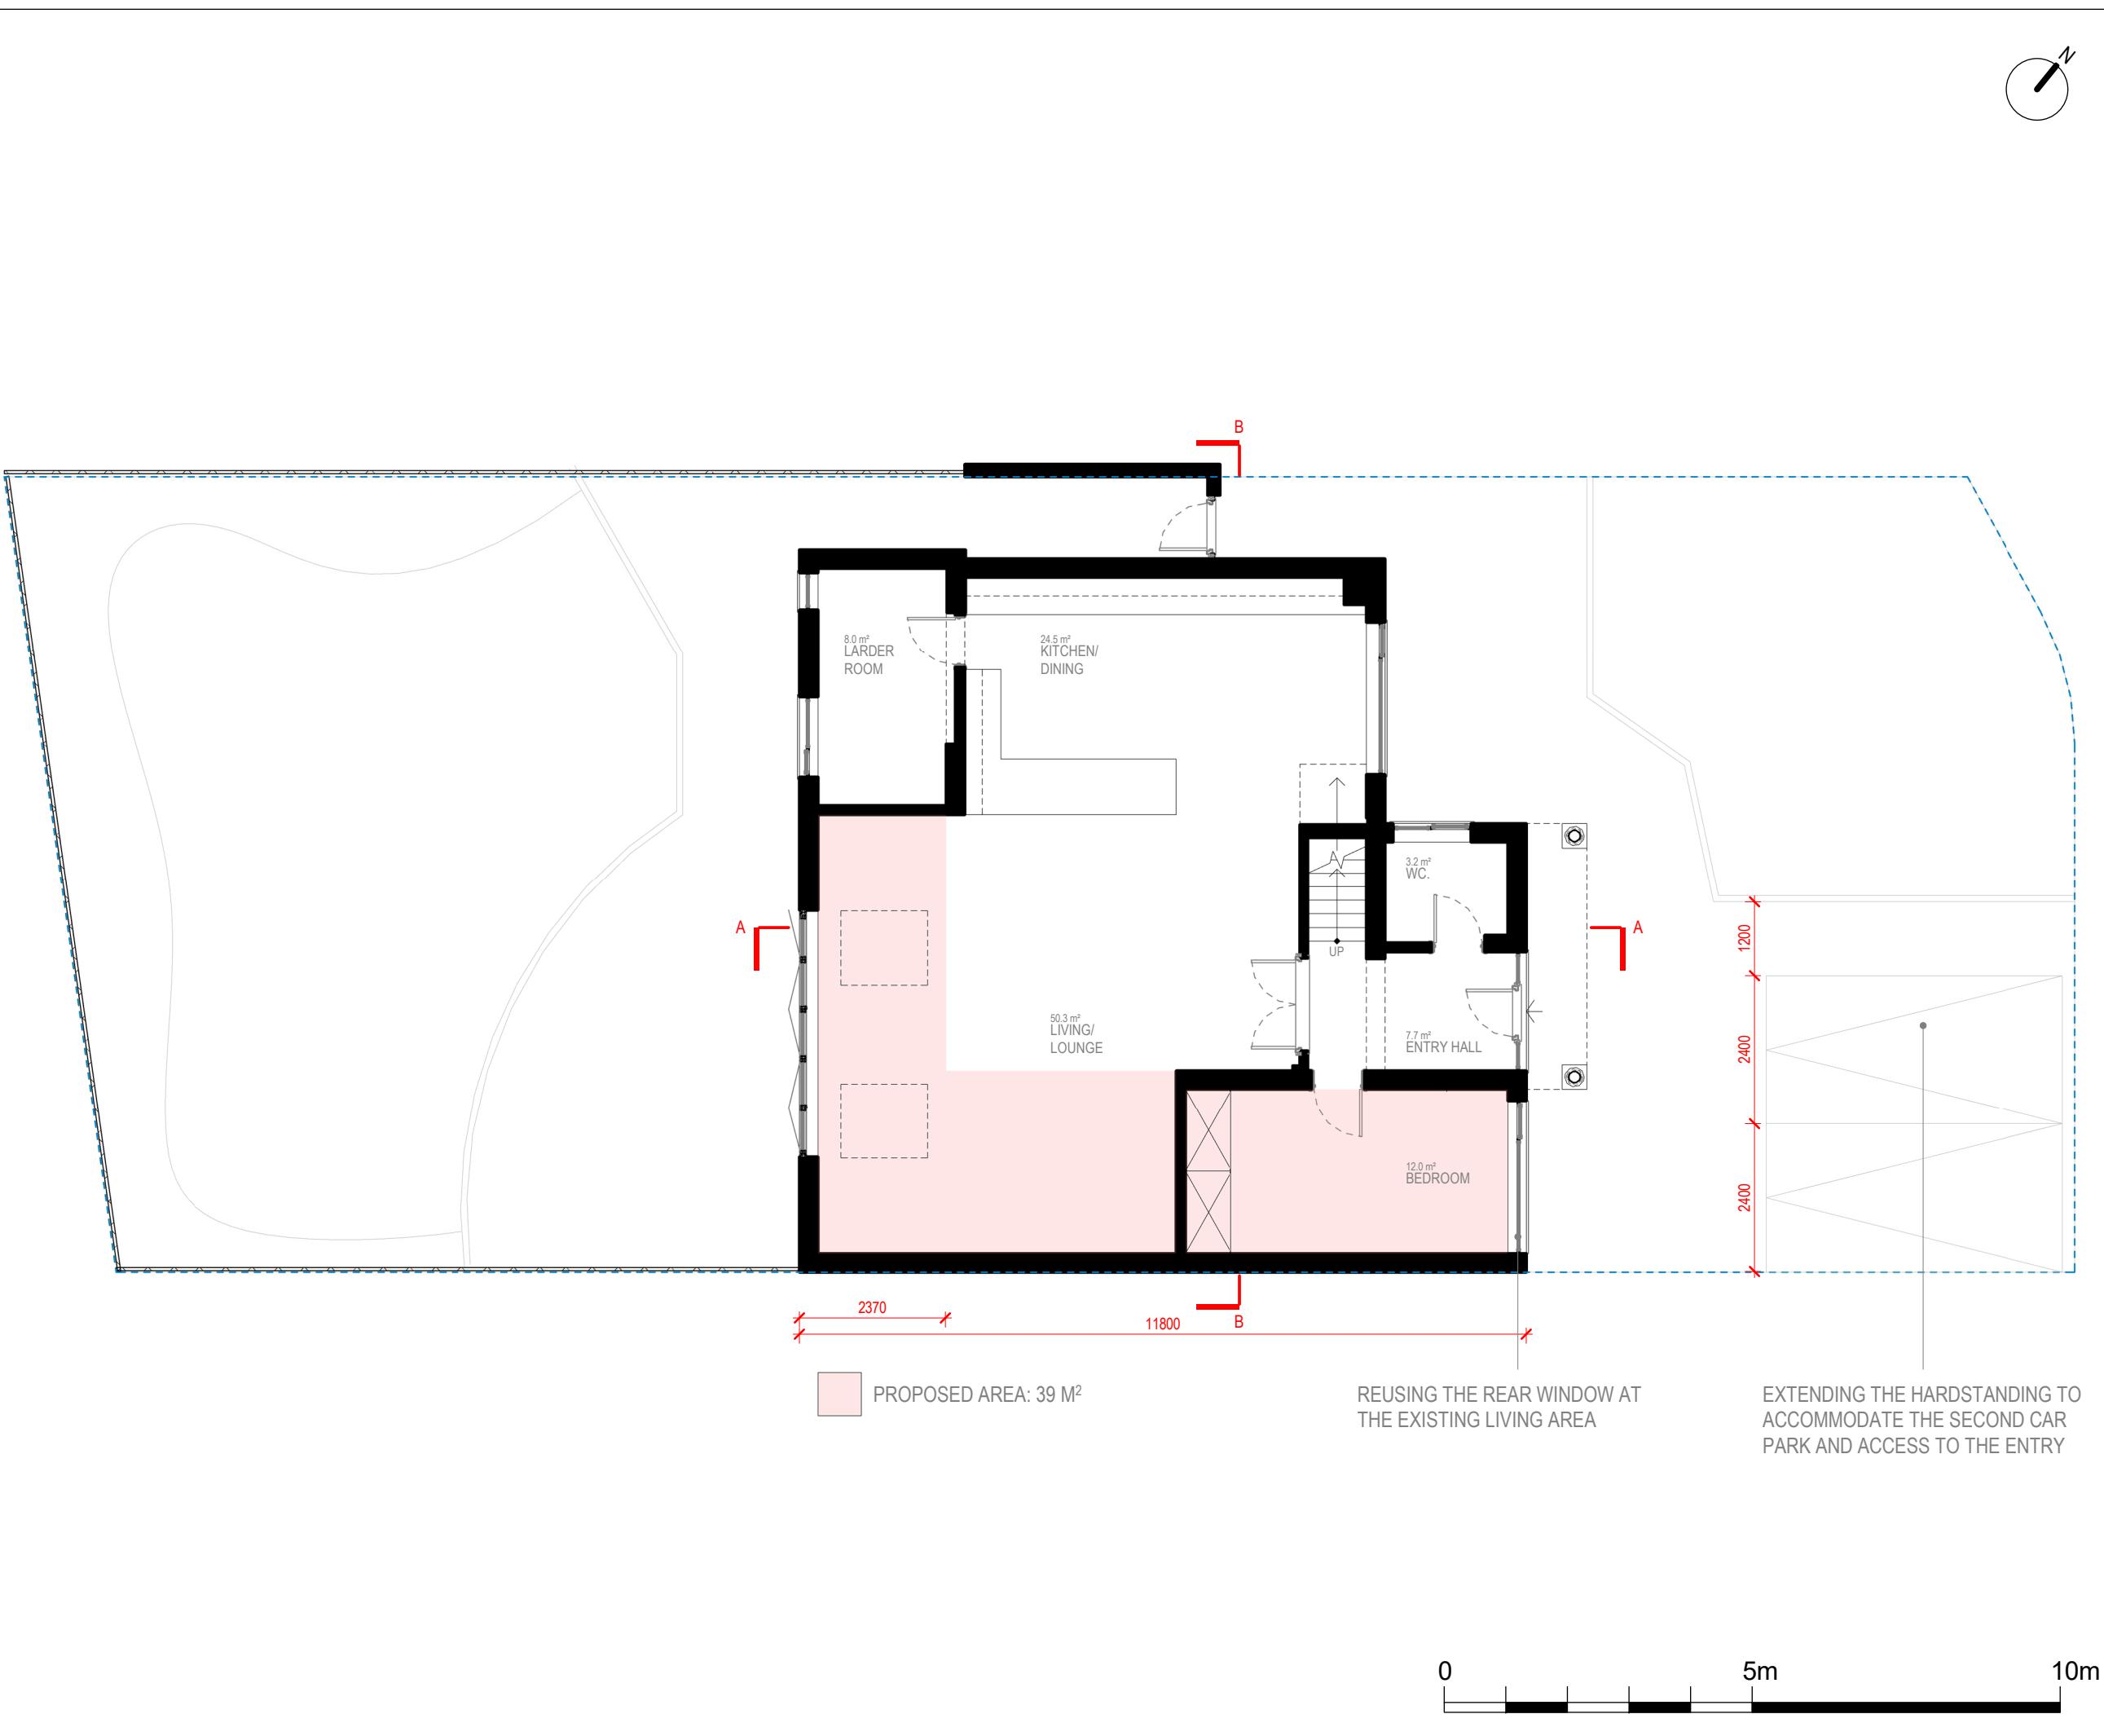

Written dimensions to be taken in preferences to scaled dimensions. The Contractor is responsible for checking all dimensions before work starts.

All work is to be carried out to the requirements, and to the satisfaction of the Local Authority.

These drawings are for planning purposes only

Any discrepancies to be brought to the attention of 4D Planning Consultants immediately.

Description

Rev	Date	Description	by	chk

4D PLANNING™

Chartered Town Planners & Architectural Technicians

Architecture | Town Planning

T: 0203 1500 183 www.GetMePlanning.com

www.GetMePlanning.com

Client
Mr Mahdi Kafaei

Project
2 Lodore Green, Lckenham,
Uxbridge UB10 8BQ


Title
**EXISTING DRAWINGS
FIRST FLOOR PLAN**

Date: 19.10.2022 Rev:

Scale: 1:100@A3

Drawing No.4D-324 E 02

Drawn by : MAX

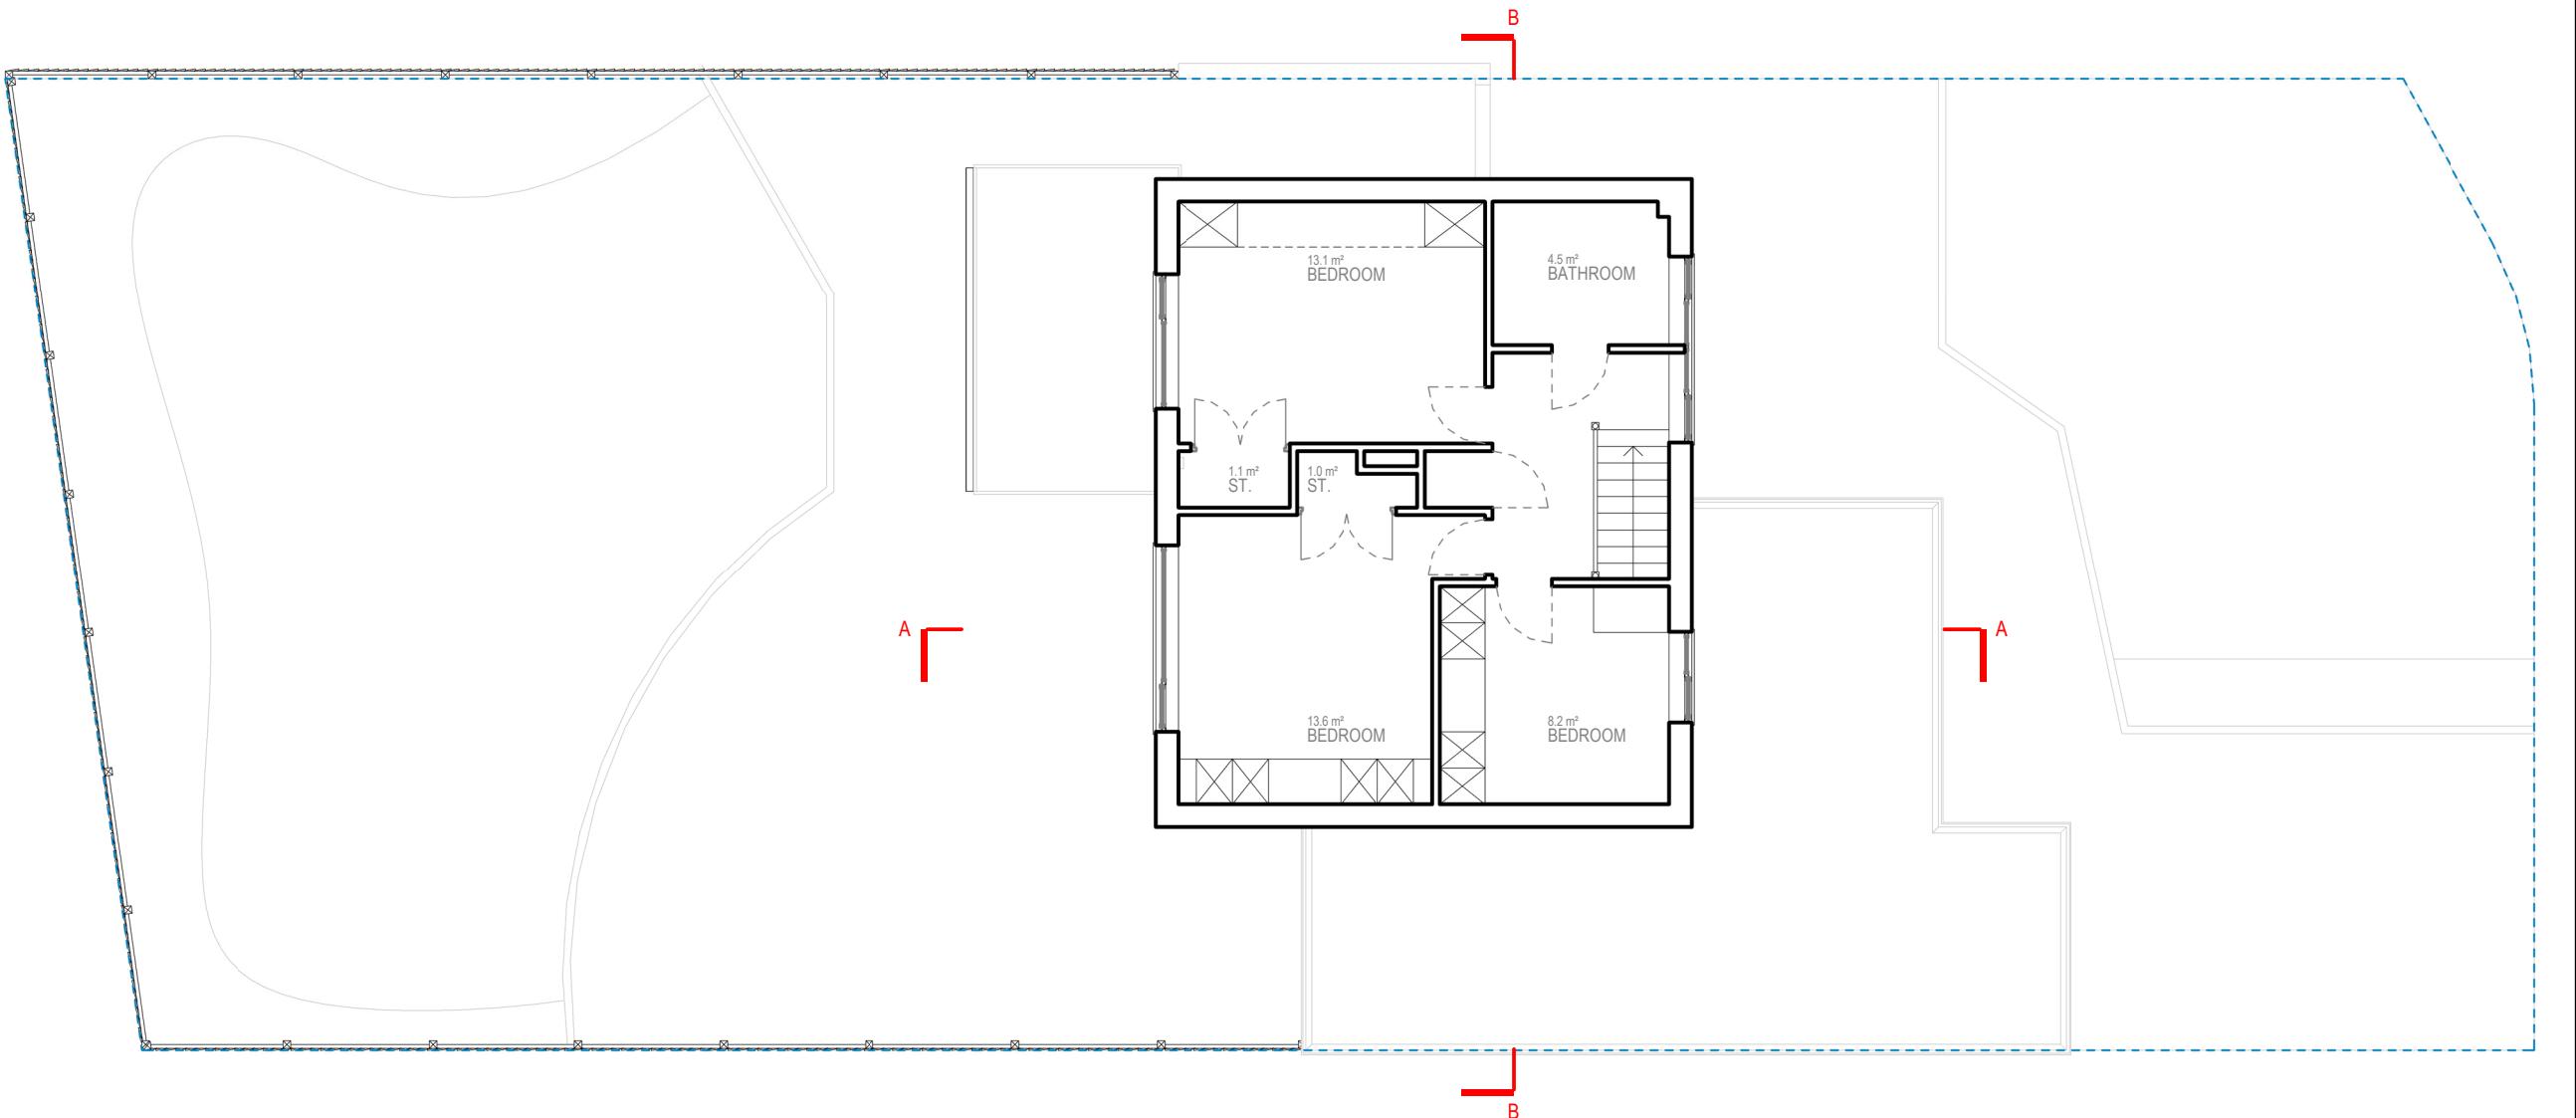

0 5m 10m

Written dimensions to be taken in preferences to scaled dimensions. The Contractor is responsible for checking all dimensions before work starts.

All work is to be carried out to the requirements, and to the satisfaction of the Local Authority.

These drawings are for planning purposes only.

Any discrepancies to be brought to the attention of 4D Planning Consultants immediately.

Description

Rev	Date	Description	by	chk

4D PLANNING™
Chartered Town Planners & Architectural Technicians

Architecture | Town Planning

T: 0203 1500 183 www.GetMePlanning.com

www.GetMePlanning.com

Client
Mr Mahdi Kafaei

Project
2 Lodore Green, Lckenham,
Uxbridge UB10 8BQ


Title
PROPOSED DRAWINGS
FIRST FLOOR PLAN

Date: 19.10.2022 Rev:


Scale: 1:100@A3

Drawing No.4D-324 P 02


Drawn by : MAX

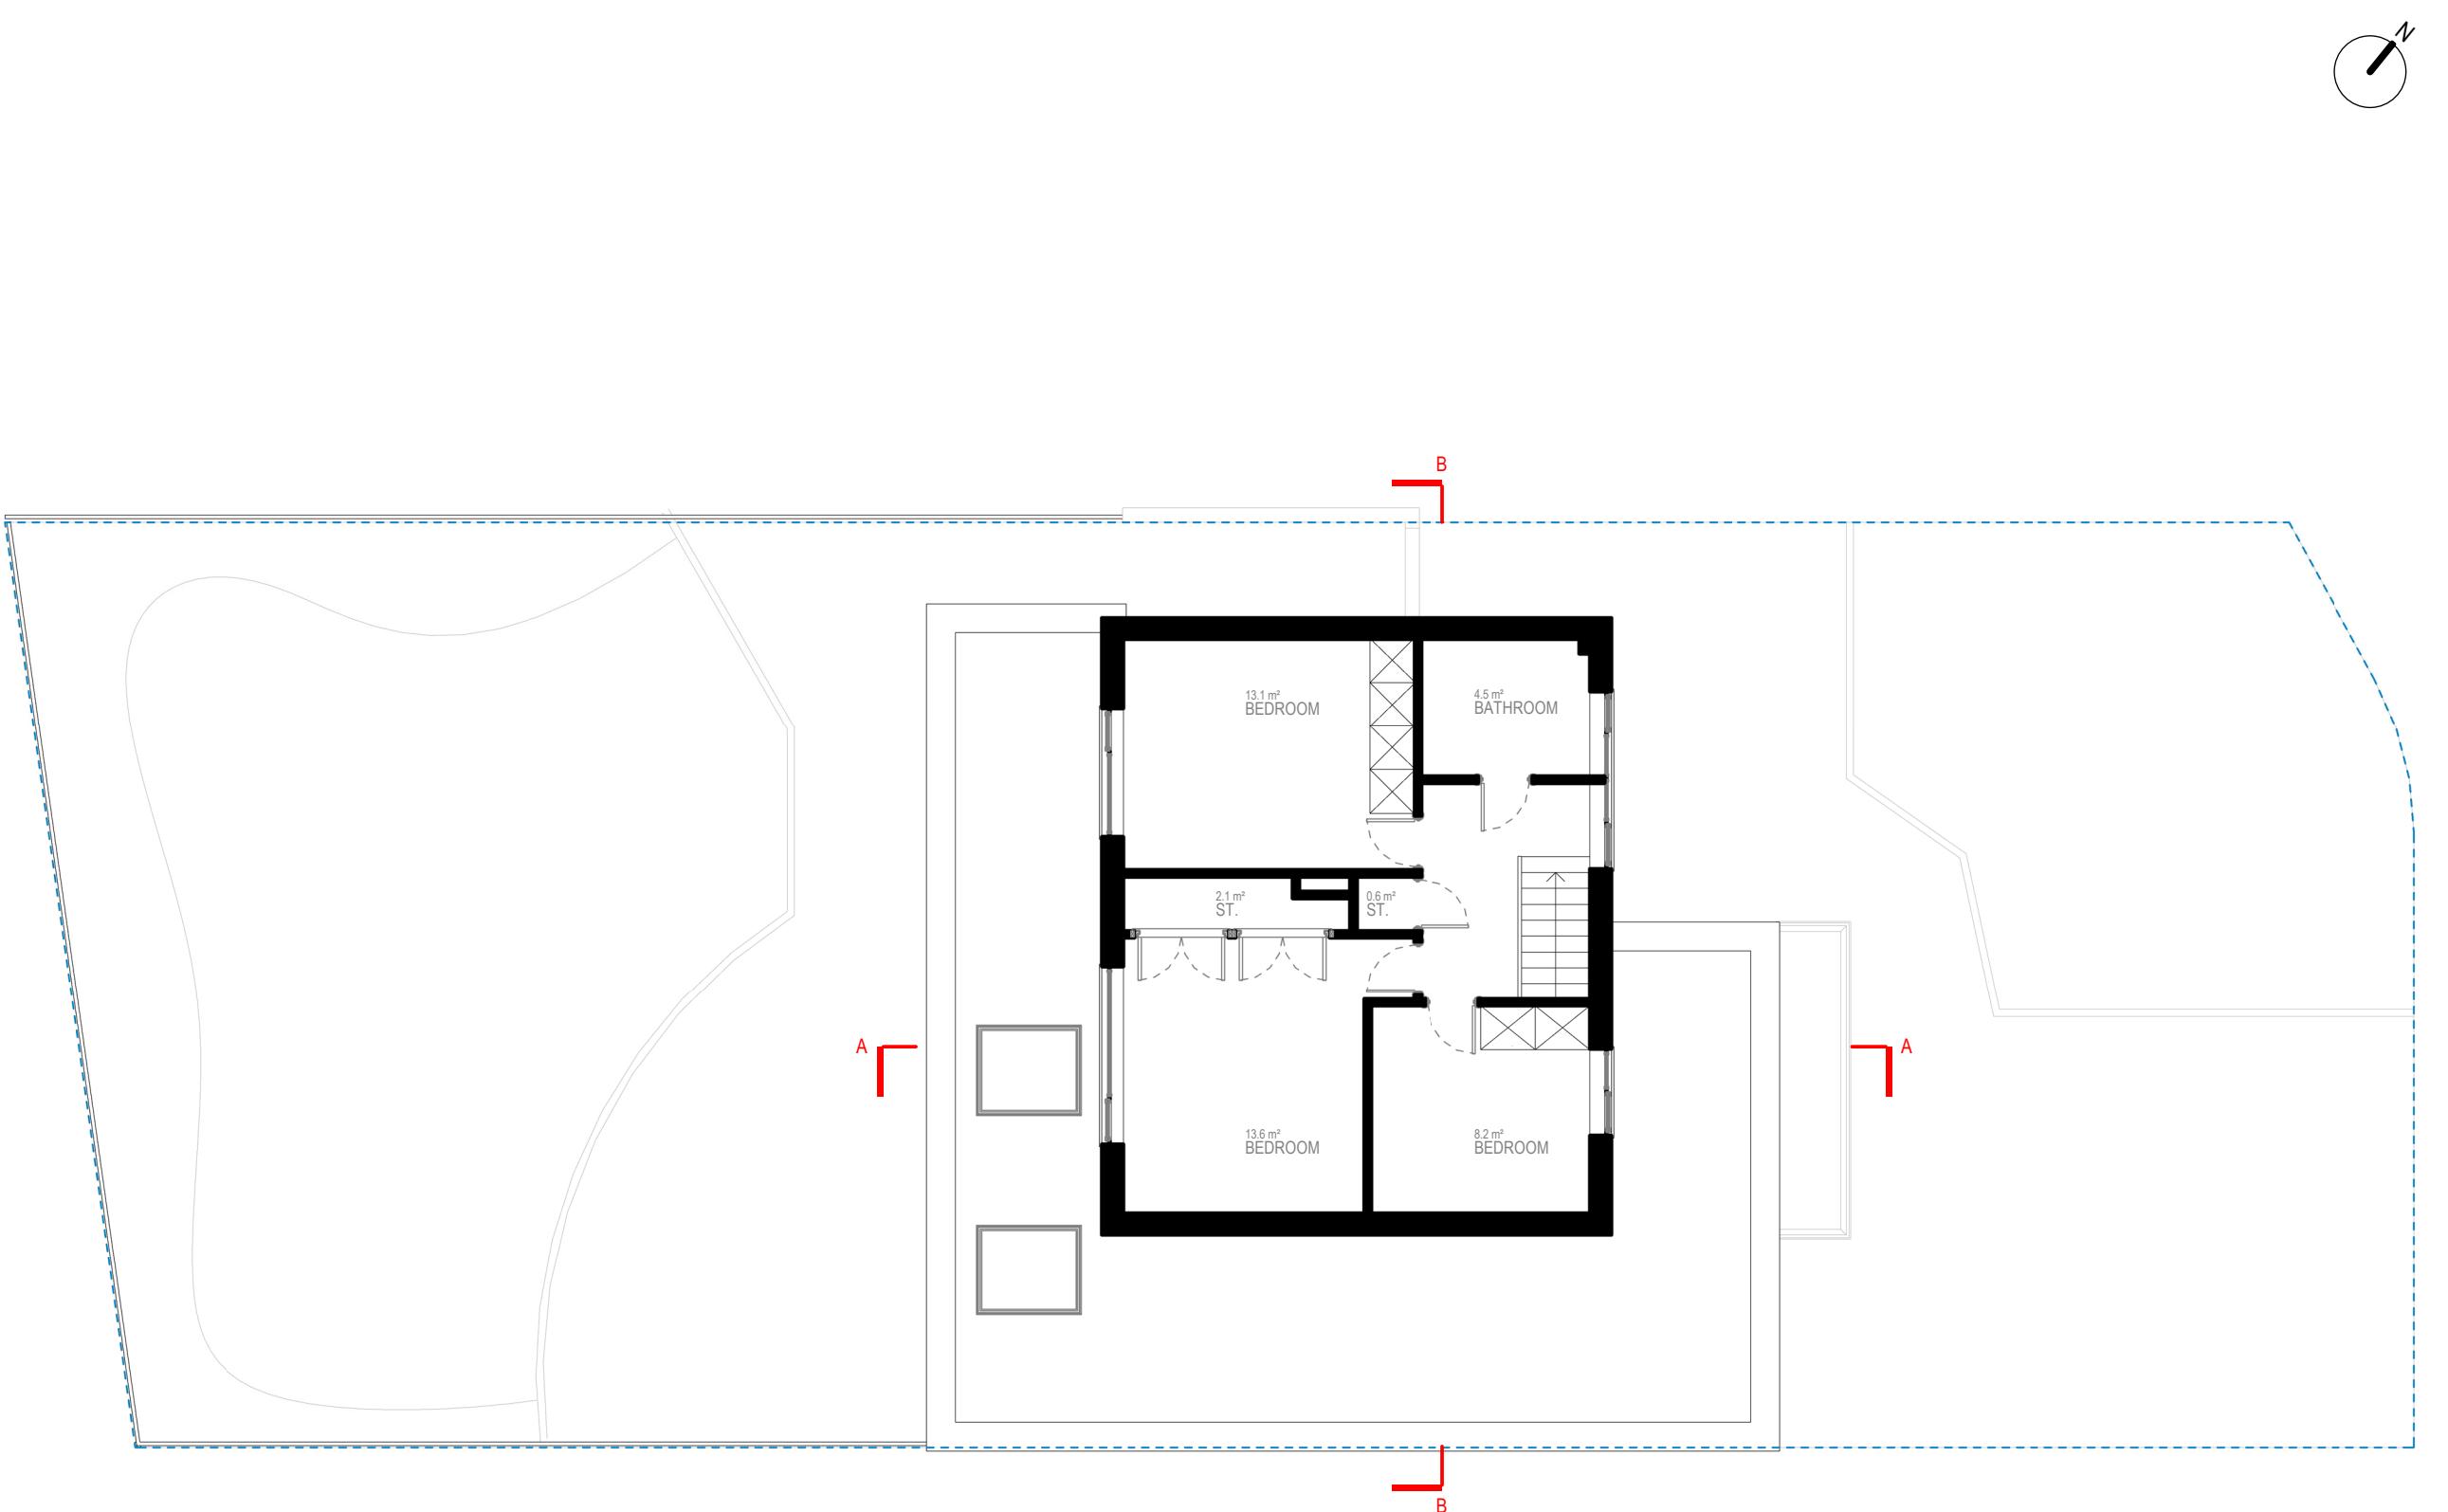

0 5m 10m

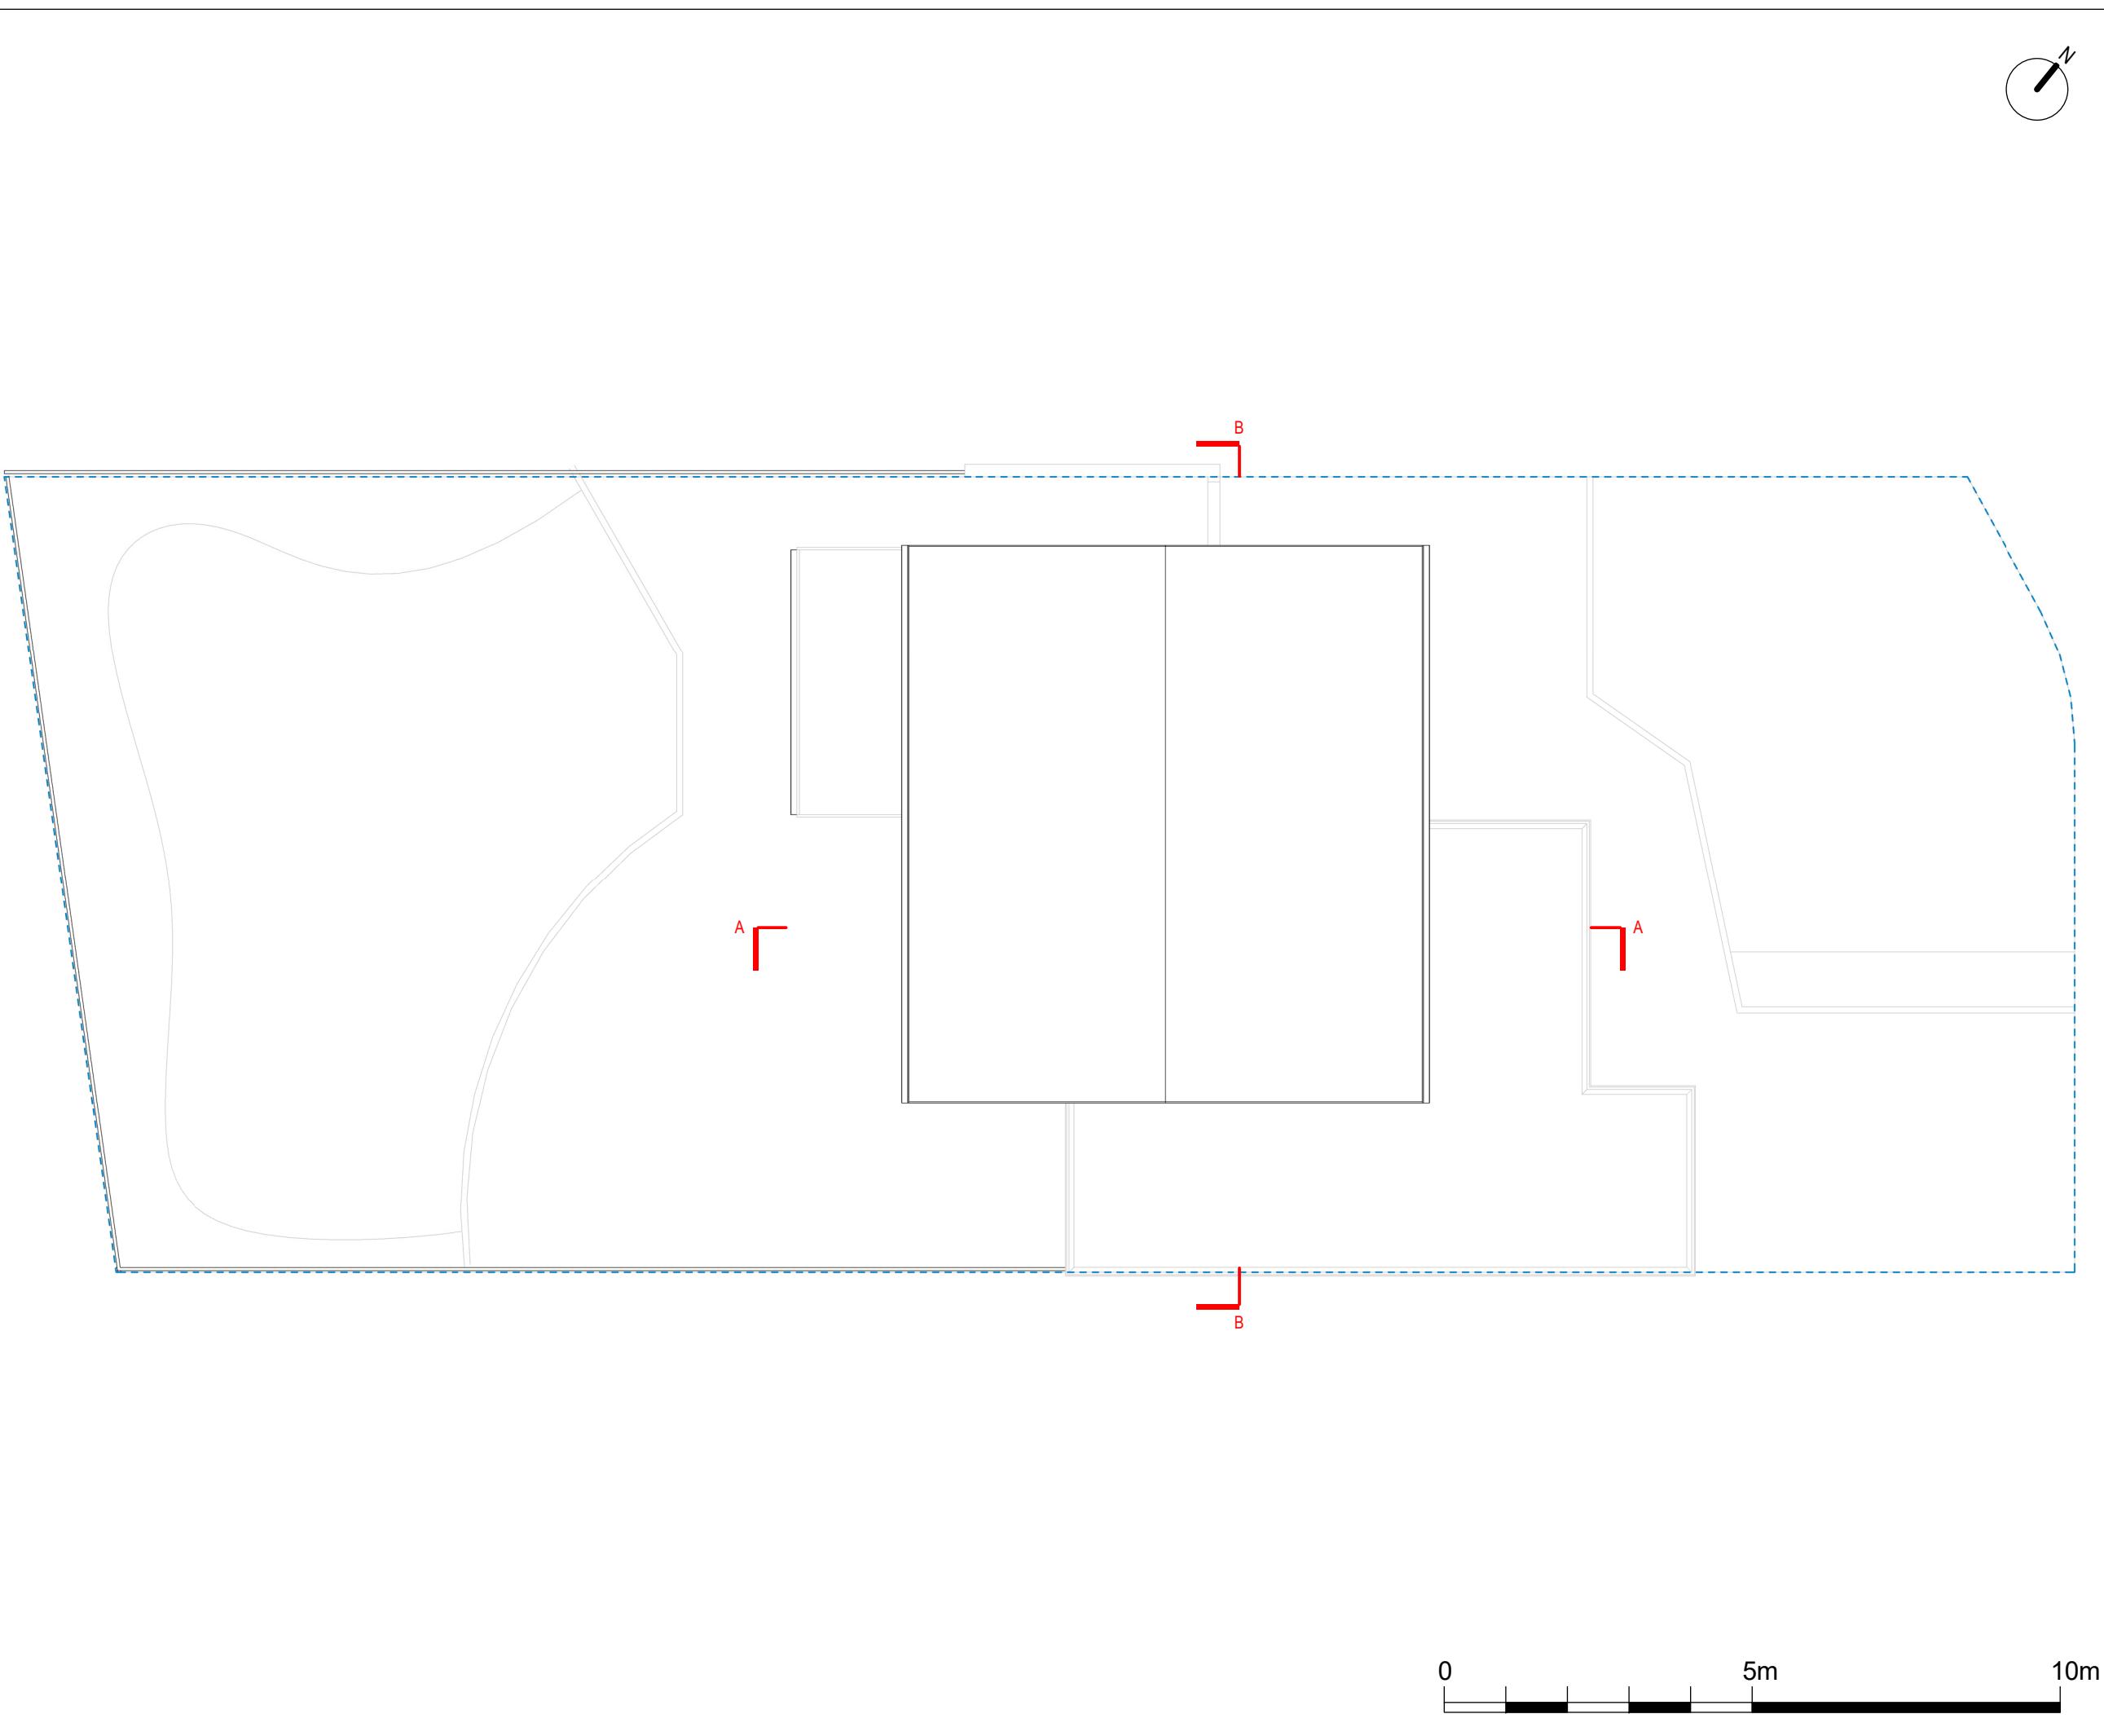

Written dimensions to be taken in preferences to scaled dimensions. The Contractor is responsible for checking all dimensions before work starts.	
All work is to be carried out to the requirements, and to the satisfaction of the Local Authority. These drawings are for planning purposes only.	
Any discrepancies to be brought to the attention of 4D Planning Consultants immediately.	
Description	
Rev Date Description by chk	
4D PLANNING™ Chartered Town Planners & Architectural Technicians	
Architecture Town Planning T: 0203 1500 183 www.GetMePlanning.com	
www.GetMePlanning.com	
Client Mr Mahdi Kafaei	
Project 2 Lodore Green, Lckenham, Uxbridge UB10 8BQ	
Title EXISTING DRAWINGS ROOF PLAN	
Date: 19.10.2022 Rev: Scale: 1:100@A3 Drawing No.4D-324 E 03 Drawn by : MAX	

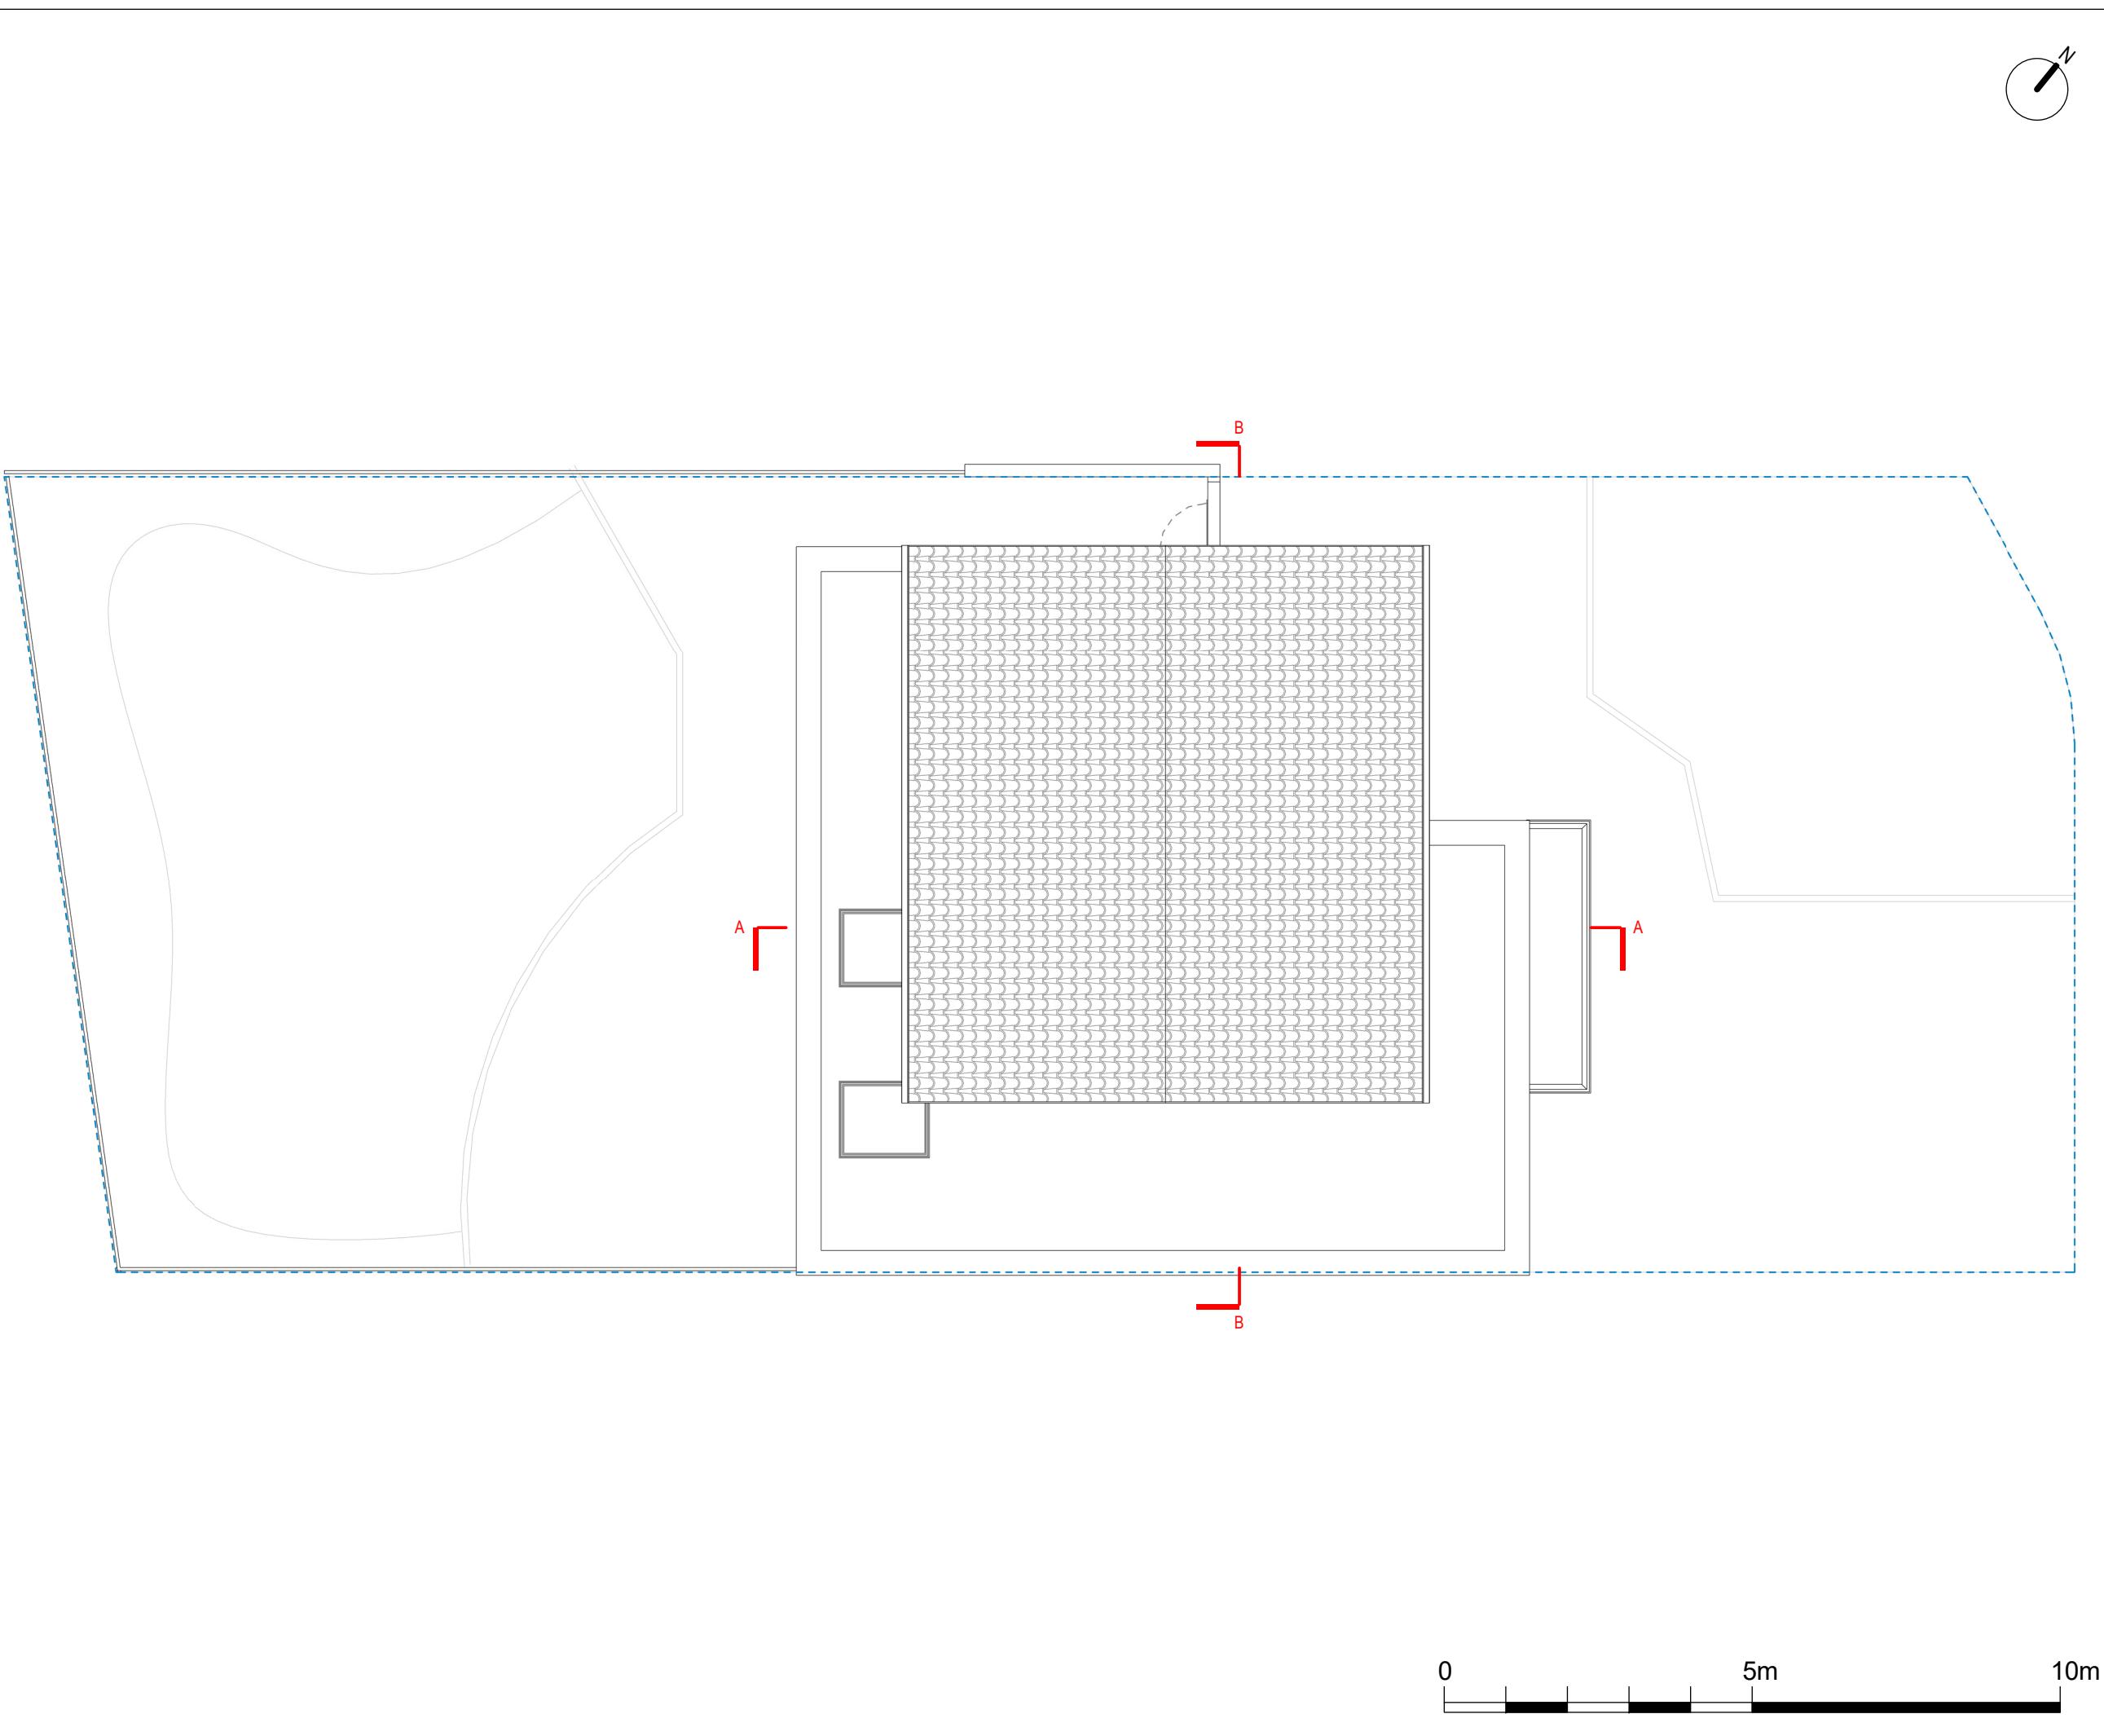

Written dimensions to be taken in preference to scaled dimensions. The Contractor is responsible for checking all dimensions before work starts.

All work is to be carried out to the requirements, and to the satisfaction of the Local Authority.
These drawings are for planning purposes only
Any discrepancies to be brought to the attention of 4D Planning Consultants immediately.

Description

Rev	Date	Description	by	chk

4D PLANNING™
Chartered Town Planners & Architectural Technicians
Architecture | Town Planning
T: 0203 1500 183 | www.GetMePlanning.com

www.GetMePlanning.com

Client
Mr Mahdi Kafaei

Project
2 Lodore Green, Lckenham,
Uxbridge UB10 8BQ

Title
**PROPOSED DRAWINGS
ROOF PLAN**

Date: 19.10.2022 | Rev:

Scale: 1:100@A3

Drawing No.4D-324 P 03


Drawn by : MAX

Written dimensions to be taken in preferences to scaled dimensions. The Contractor is responsible for checking all dimensions before work starts.

All work is to be carried out to the requirements, and to the satisfaction of the Local Authority.
These drawings are for planning purposes only

Any discrepancies to be brought to the attention of 4D Planning Consultants immediately.

Description

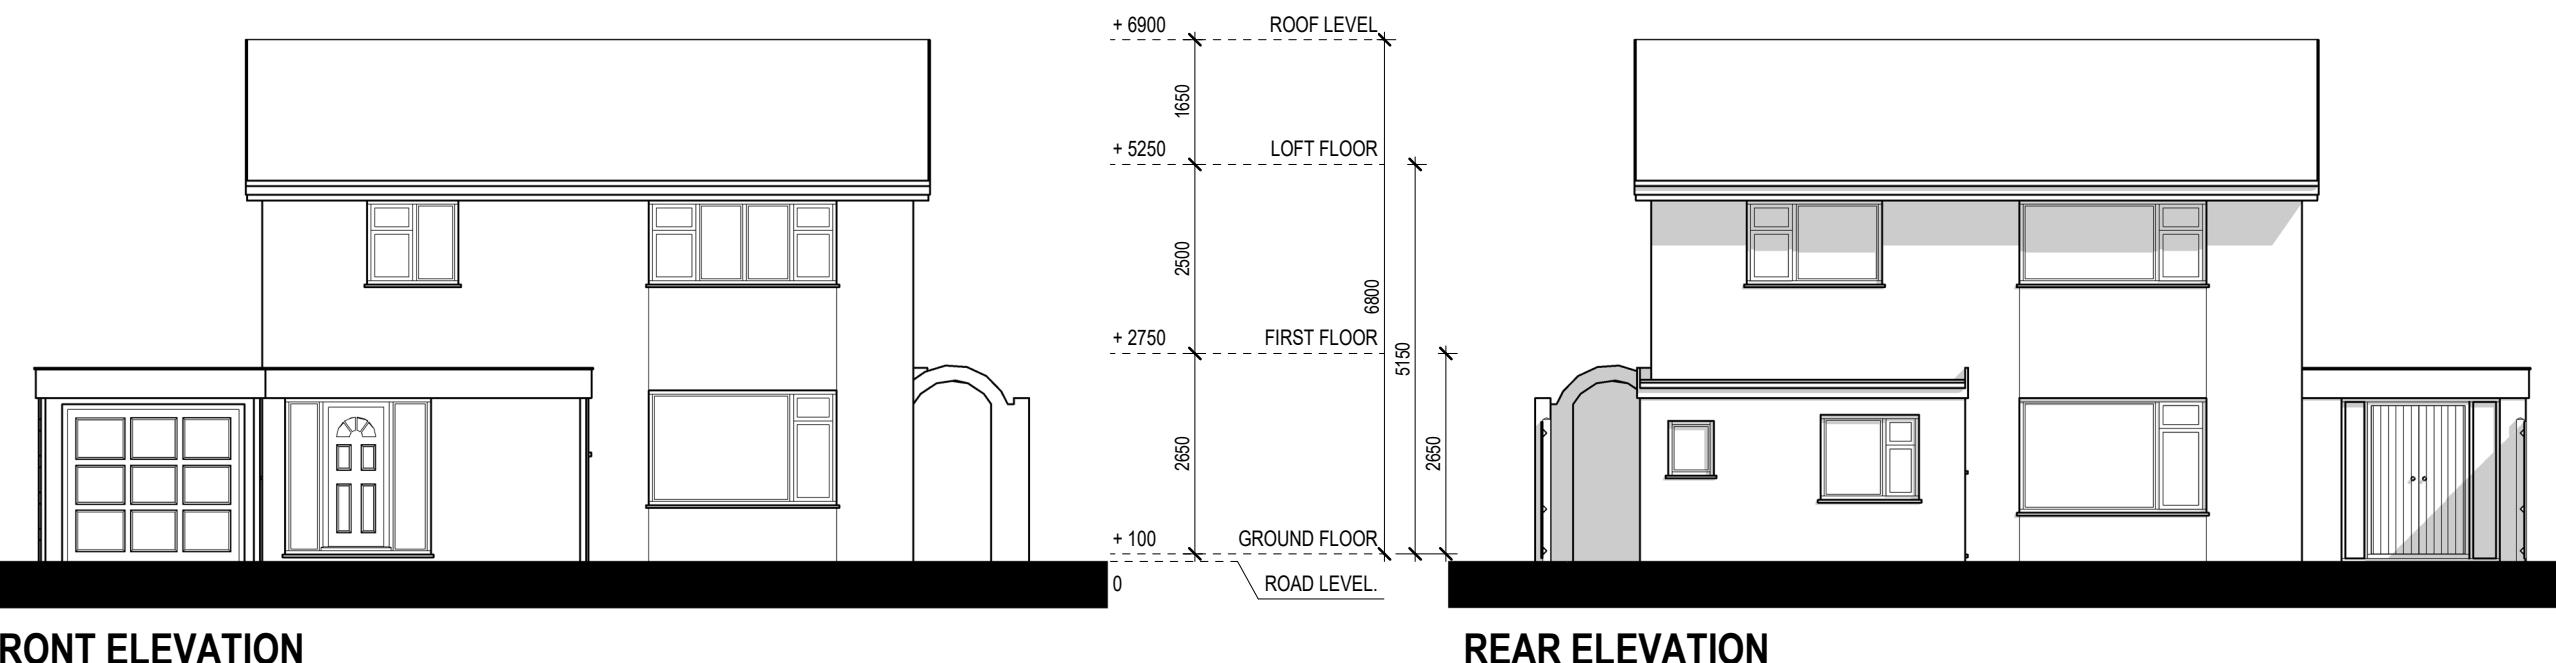

Rev	Date	Description	by	chk

4D PLANNING™
Chartered Town Planners & Architectural Technicians

Architecture | Town Planning

T: 0203 1500 183 www.GetMePlanning.com

www.GetMePlanning.com

Client
Mr Mahdi Kafaei

Project
2 Lodore Green, Lckenham,
Uxbridge UB10 8BQ

Title
**EXISTING DRAWINGS
ELEVATIONS**

Date: 19.10.2022 Rev:

Scale: 1:100@A3

Drawing No. 4D-324 E 04


Drawn by : MAX

Written dimensions to be taken in preferences to scaled dimensions. The Contractor is responsible for checking all dimensions before work starts.

All work is to be carried out to the requirements, and to the satisfaction of the Local Authority.
These drawings are for planning purposes only

Any discrepancies to be brought to the attention of 4D Planning Consultants immediately.

Description

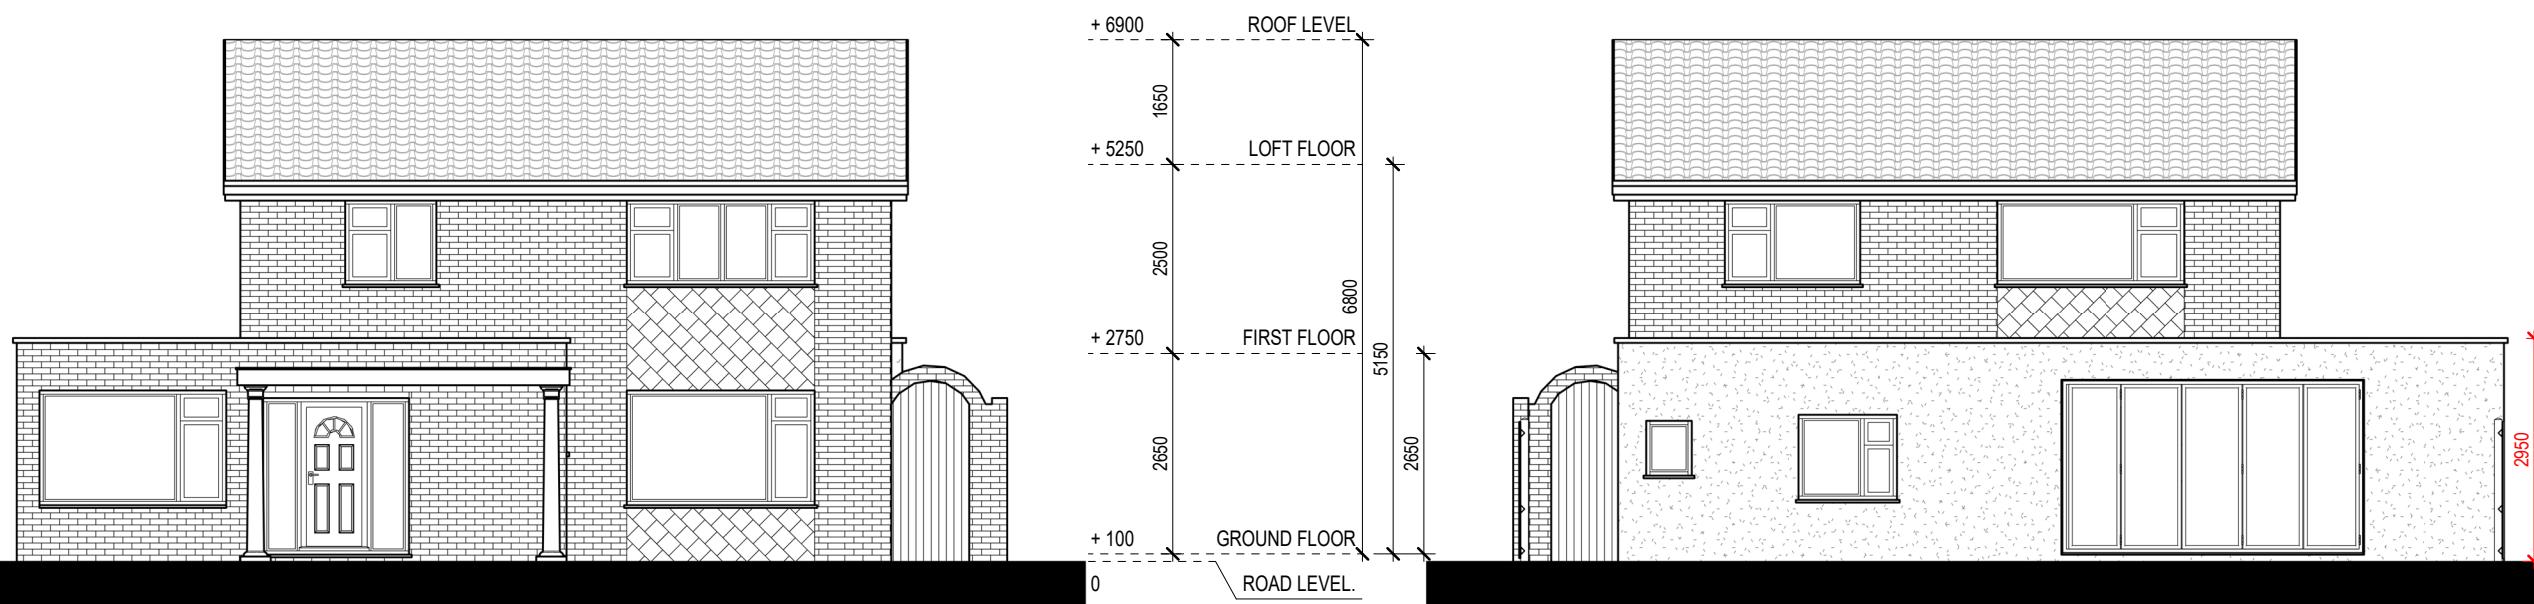

- UPVC ANTHRACITE GRAY BIFOLDING DOORS
- IBSTOCK BRICK TRADESMAN LIGHT BRICKWORK TO MATCH EXISTING
- K-RENDER CINNAMON SILICONE SCRAPED TEXTURE TO MATCH EXISTING
- FIBERGLASS COLUMN PILLARS IN WHITE
- FLAT SKYLIGHT 1200X1400 DOUBLE GLAZED GREY/ SELF CLENING

Rev	Date	Description	by	chk

4D PLANNING™
Chartered Town Planners & Architectural Technicians
Architecture | Town Planning
T: 0203 1500 183 | www.GetMePlanning.com



www.GetMePlanning.com

Client
Mr Mahdi Kafaei

Project
2 Lodore Green, Lckenham,
Uxbridge UB10 8BQ

Title
**PROPOSED DRAWINGS
ELEVATIONS**

Date:	19.10.2022	Rev:
Scale:	1:100@A3	
Drawing No:	4D-324	P 04
Drawn by:	MAX	

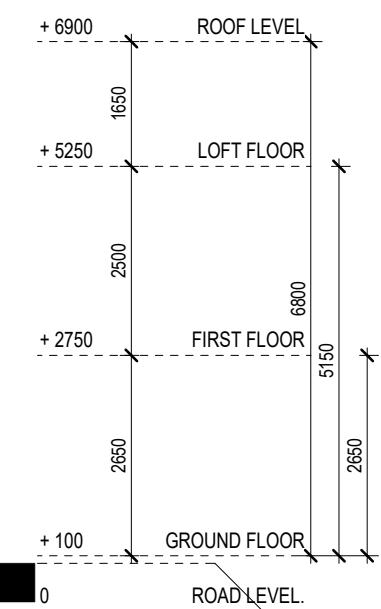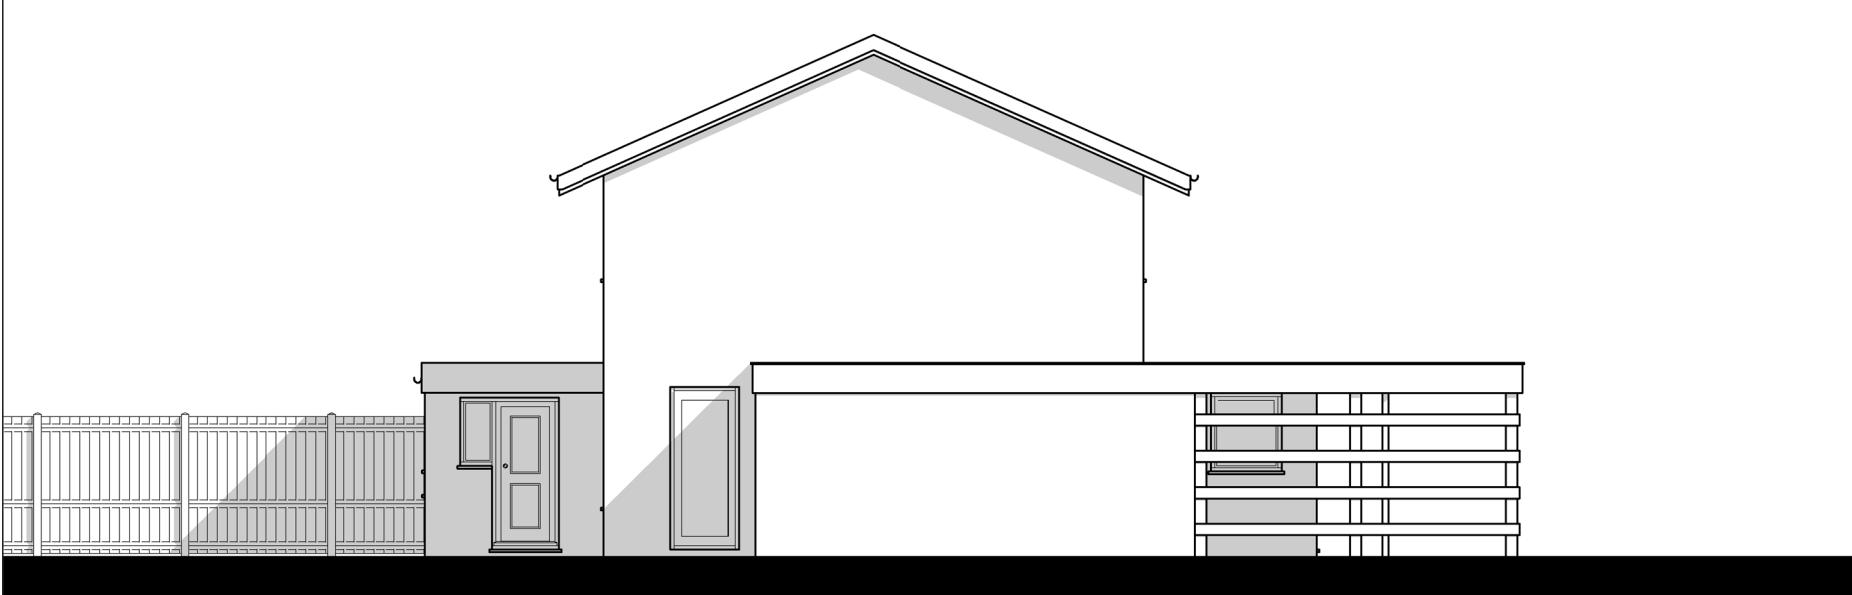

0 5m 10m

Written dimensions to be taken in preferences to scaled dimensions. The Contractor is responsible for checking all dimensions before work starts.

All work is to be carried out to the requirements, and to the satisfaction of the Local Authority.
These drawings are for planning purposes only

Any discrepancies to be brought to the attention of 4D Planning Consultants immediately.

Description

Rev	Date	Description	by	chk

4D PLANNING™

Chartered Town Planners & Architectural Technicians

Architecture | Town Planning

T: 0203 1500 183 www.GetMePlanning.com

www.GetMePlanning.com

Client
Mr Mahdi Kafaei

Project
2 Lodore Green, Lckenham,
Uxbridge UB10 8BQ


Title
**EXISTING DRAWINGS
LEFT SIDE ELEVATION**

Date: 19.10.2022 Rev:

Scale: 1:100@A3

Drawing No.4D-324 E 05

Drawn by : MAX

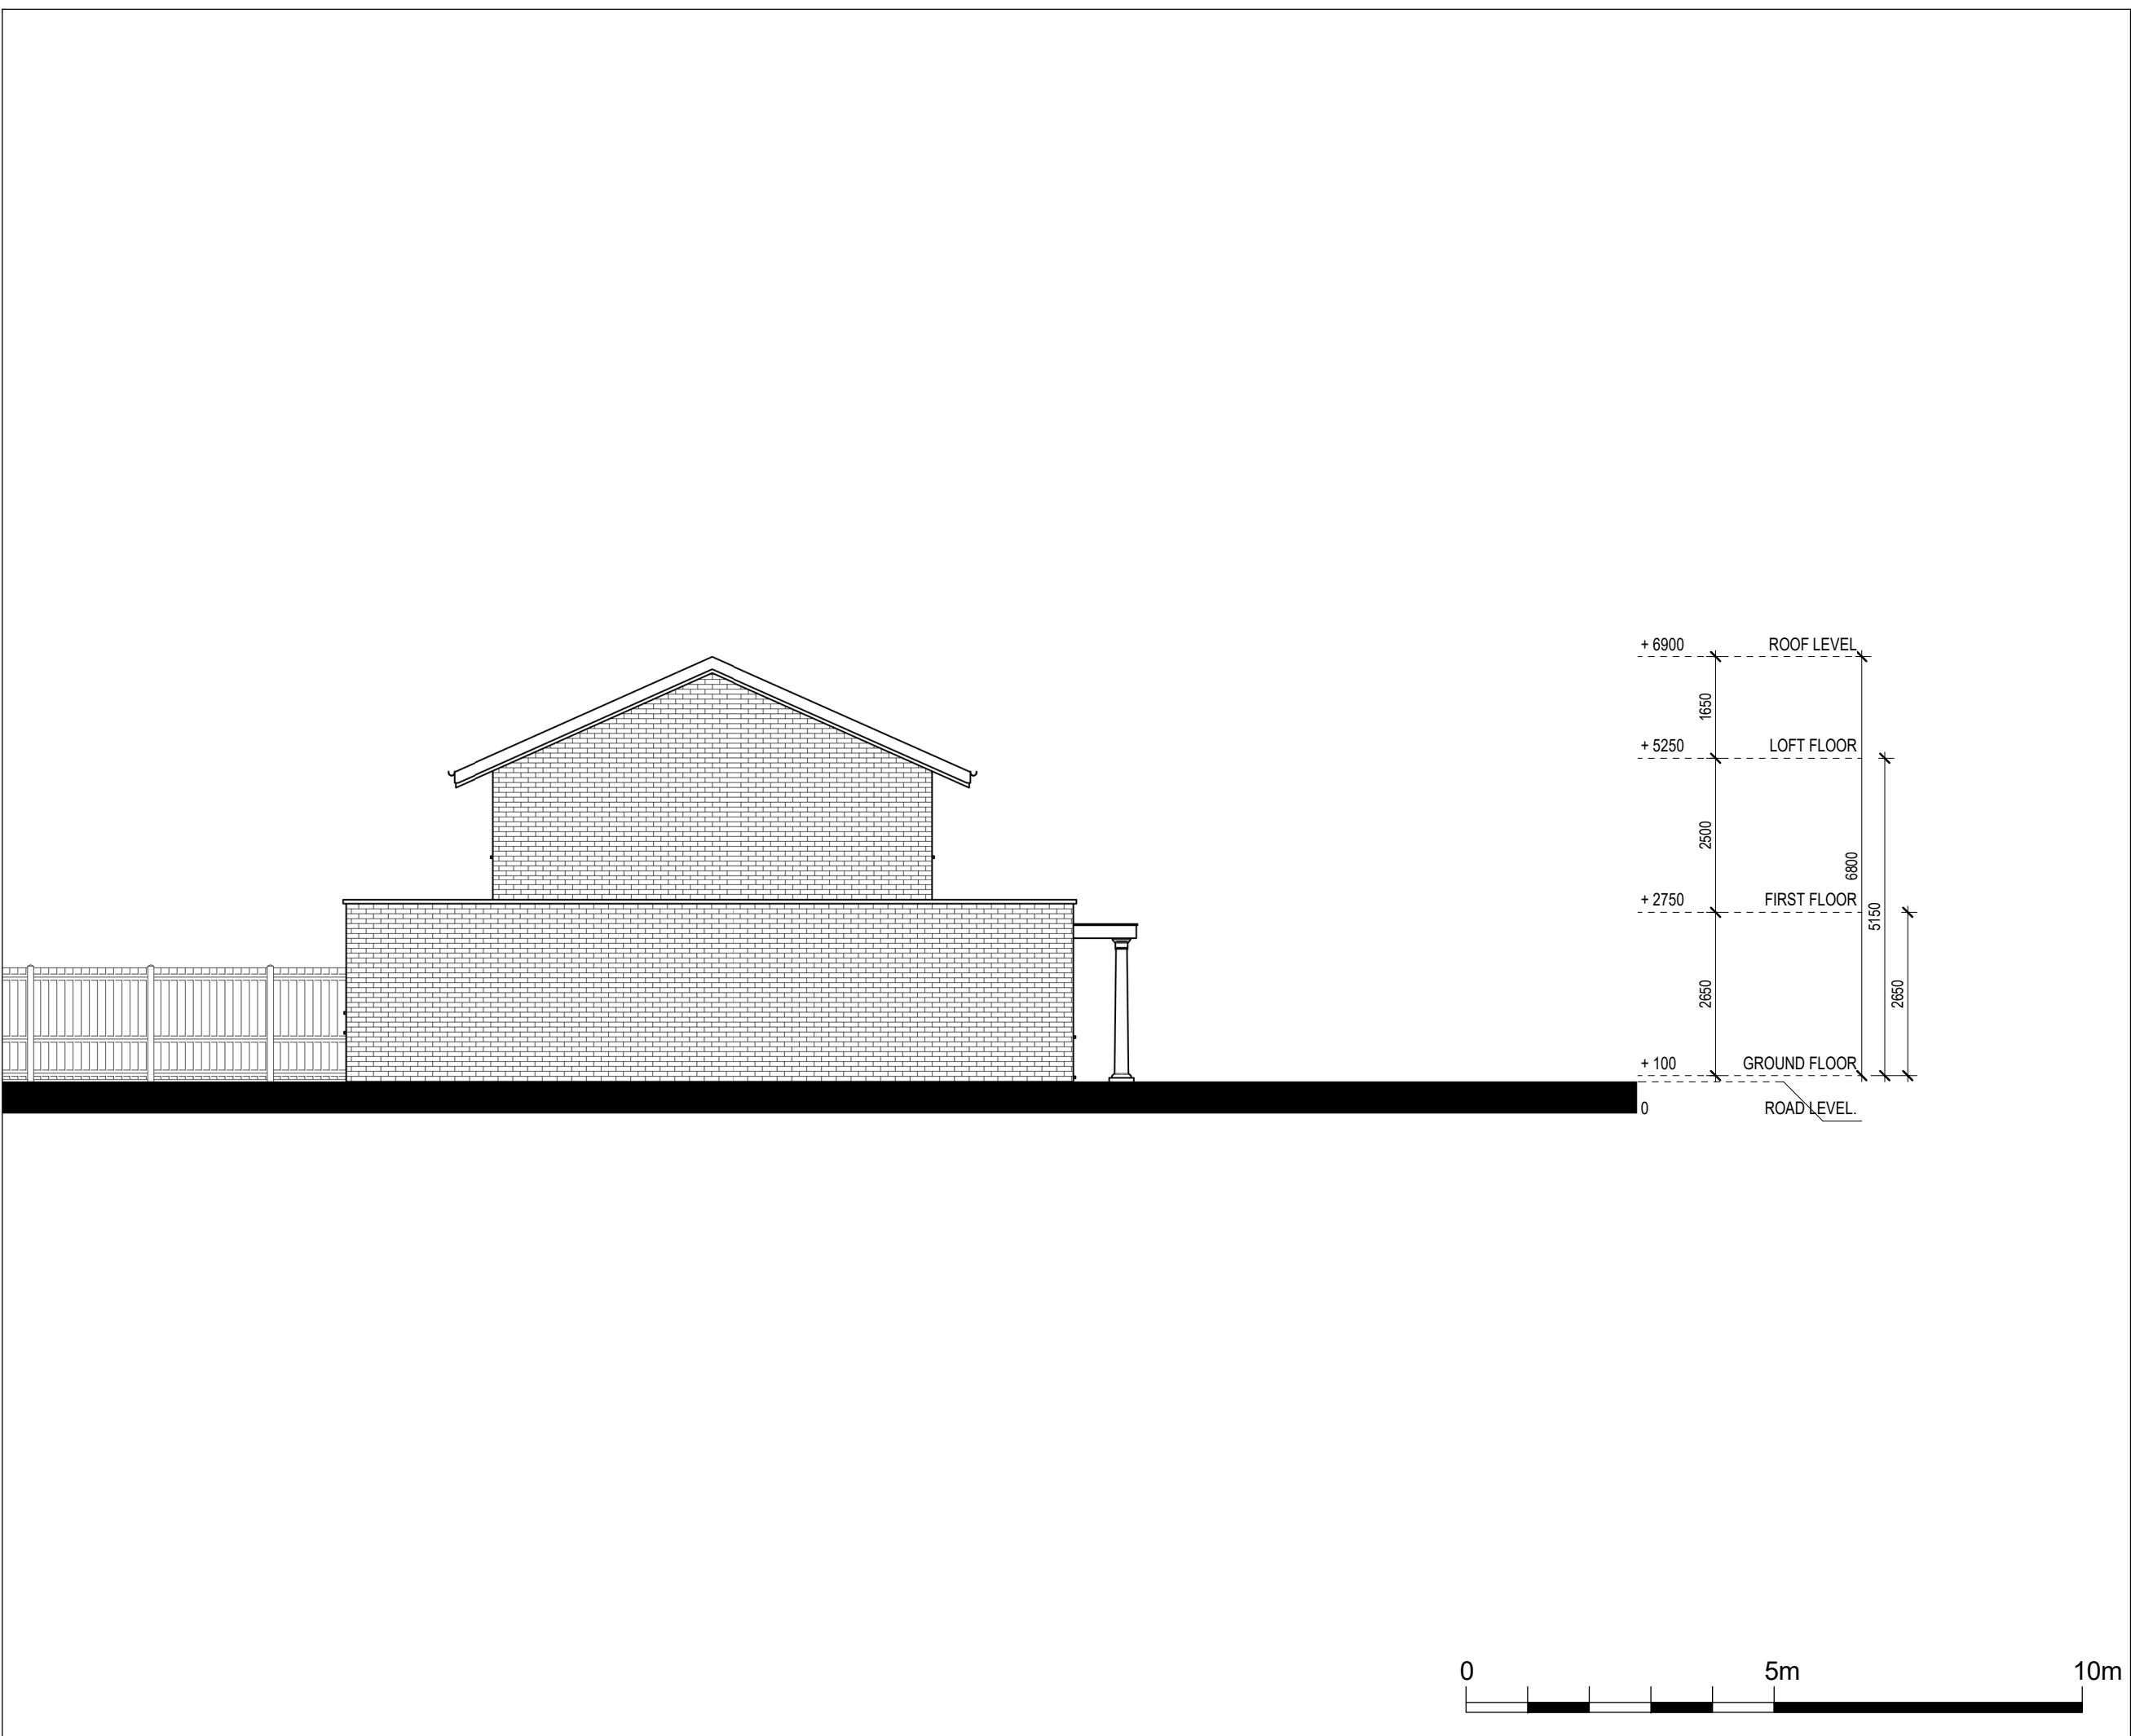

Written dimensions to be taken in preferences to scaled dimensions. The Contractor is responsible for checking all dimensions before work starts.

All work is to be carried out to the requirements, and to the satisfaction of the Local Authority.
These drawings are for planning purposes only

Any discrepancies to be brought to the attention of 4D Planning Consultants immediately.

Description

Rev	Date	Description	by	chk

4D PLANNING™
Chartered Town Planners & Architectural Technicians

Architecture | Town Planning

T: 0203 1500 183 www.GetMePlanning.com

www.GetMePlanning.com

Client
Mr Mahdi Kafaei

Project
2 Lodore Green, Lckenham,
Uxbridge UB10 8BQ

Title
PROPOSED DRAWINGS
LEFT SIDE ELEVATION

Date: 19.10.2022 Rev:

Scale: 1:100@A3

Drawing No.4D-324 P 05


Drawn by : MAX

Written dimensions to be taken in preference to scaled dimensions. The Contractor is responsible for checking all dimensions before work starts.

All work is to be carried out to the requirements, and to the satisfaction of the Local Authority.
These drawings are for planning purposes only.

Any discrepancies to be brought to the attention of 4D Planning Consultants immediately.

Description

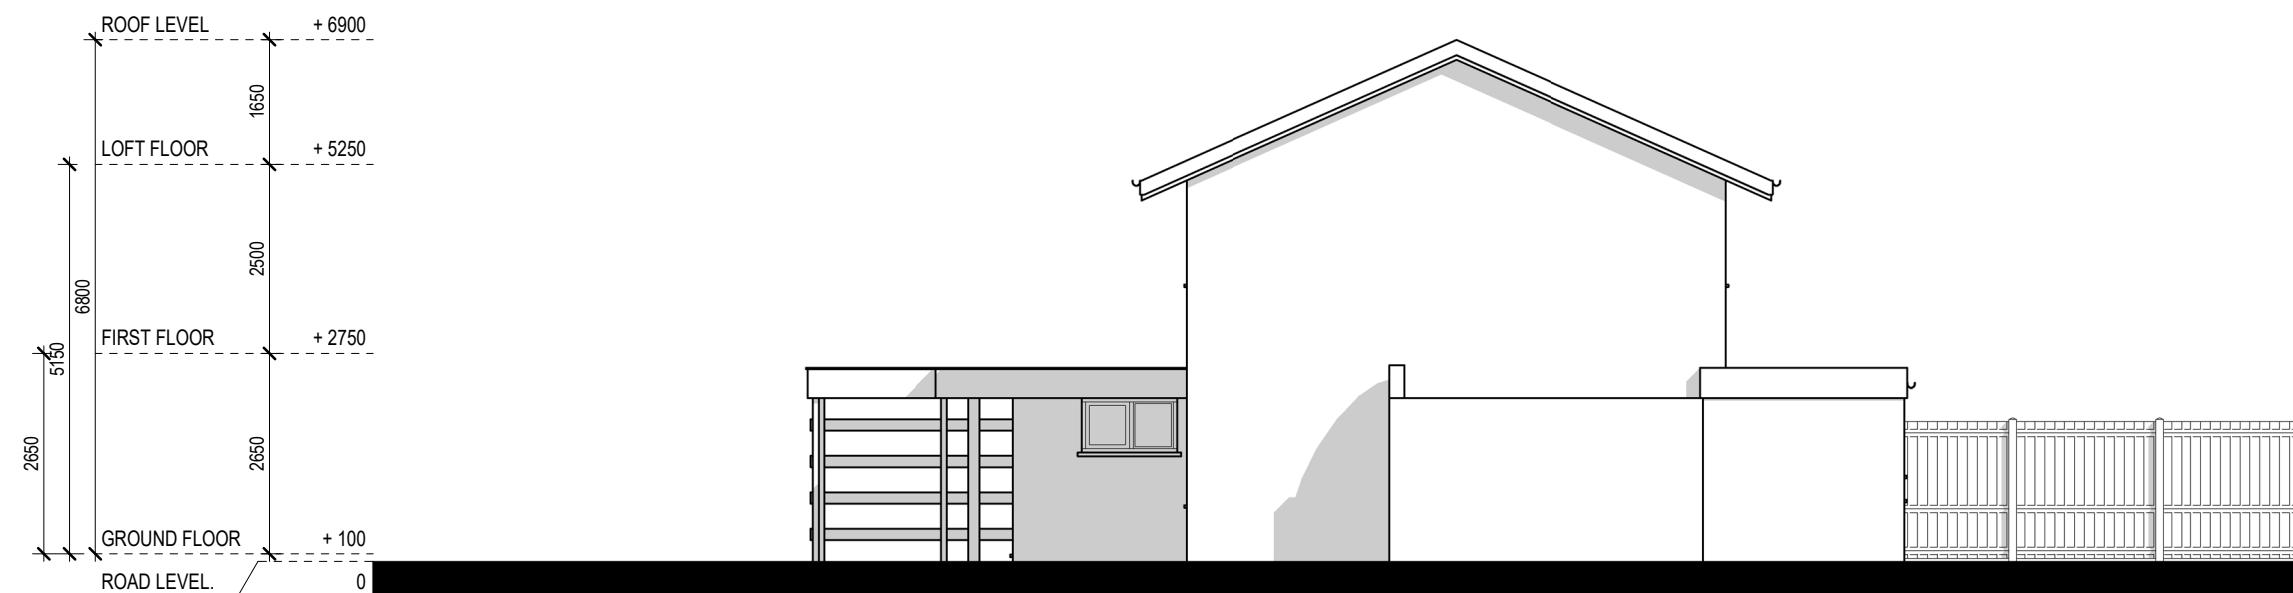

Rev	Date	Description	by	chk

4D PLANNING™

Chartered Town Planners & Architectural Technicians

Architecture | Town Planning

T: 0203 1500 183 www.GetMePlanning.com

www.GetMePlanning.com

Client
Mr Mahdi Kafaei

Project
2 Lodore Green, Lckenham,
Uxbridge UB10 8BQ

Title
**EXISTING DRAWINGS
RIGHT SIDE ELEVATION**

Date: 19.10.2022 Rev:

Scale: 1:100@A3

Drawing No. 4D-324 E 06


Drawn by : MAX

Written dimensions to be taken in preference to scaled dimensions. The Contractor is responsible for checking all dimensions before work starts.

All work is to be carried out to the requirements, and to the satisfaction of the Local Authority.
These drawings are for planning purposes only.

Any discrepancies to be brought to the attention of 4D Planning Consultants immediately.

Description

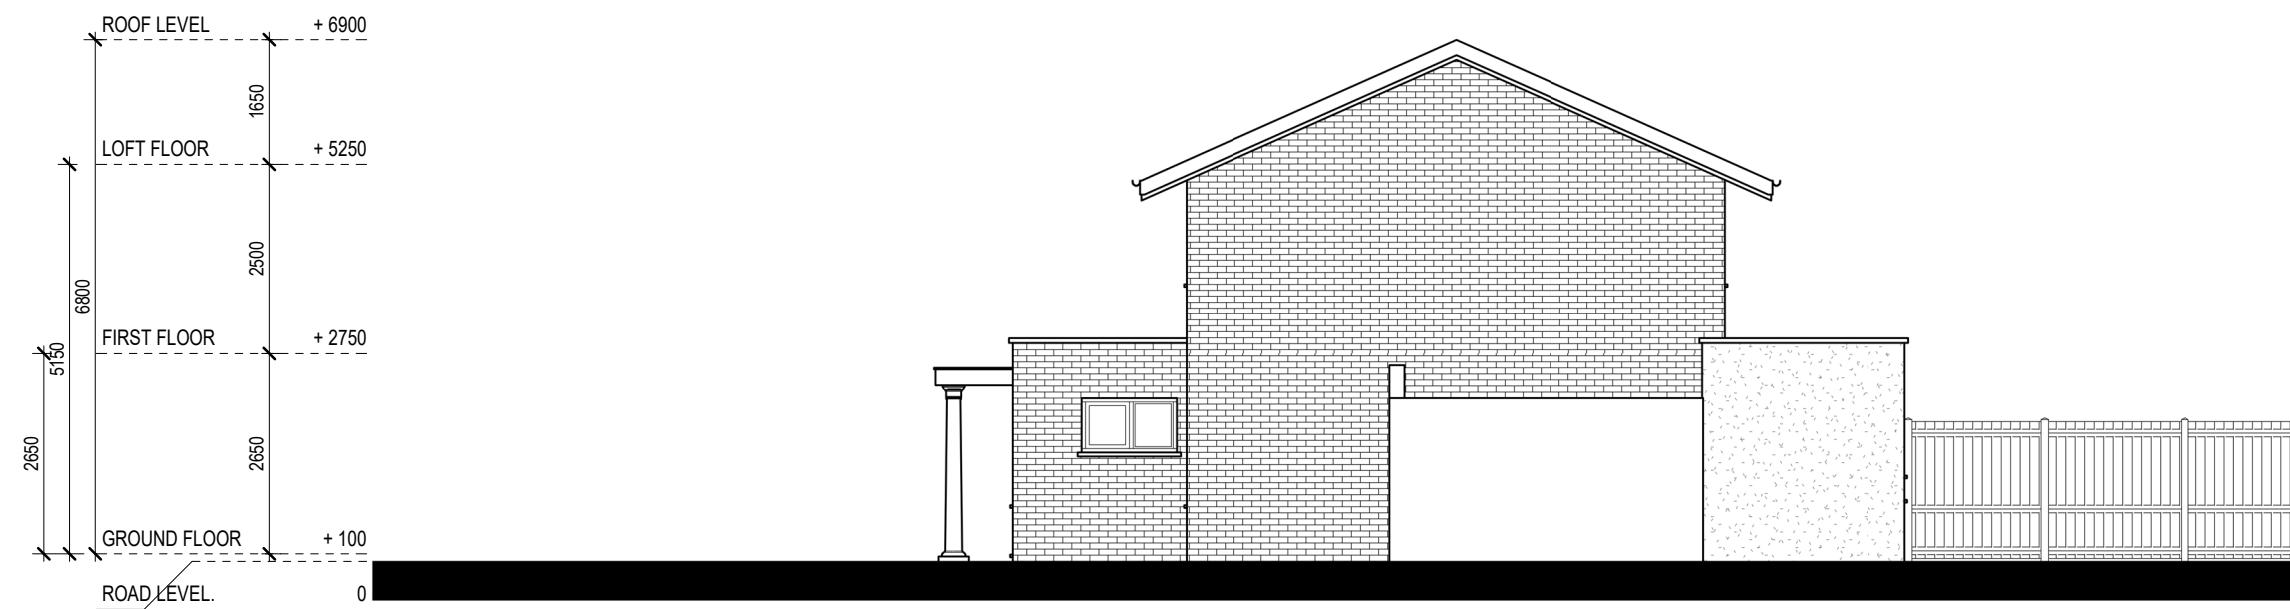

Rev	Date	Description	by	chk

4D PLANNING™

Chartered Town Planners & Architectural Technicians

Architecture | Town Planning

T: 0203 1500 183 www.GetMePlanning.com

www.GetMePlanning.com

Client
Mr Mahdi Kafaei

Project
2 Lodore Green, Lckenham,
Uxbridge UB10 8BQ

Title
**PROPOSED DRAWINGS
RIGHT SIDE ELEVATION**

Date: 19.10.2022 Rev:

Scale: 1:100@A3

Drawing No.4D-324 P 06


Drawn by : MAX

Written dimensions to be taken in preference to scaled dimensions. The Contractor is responsible for checking all dimensions before work starts.

All work is to be carried out to the requirements, and to the satisfaction of the Local Authority.
These drawings are for planning purposes only

Any discrepancies to be brought to the attention of 4D Planning Consultants immediately.

Description

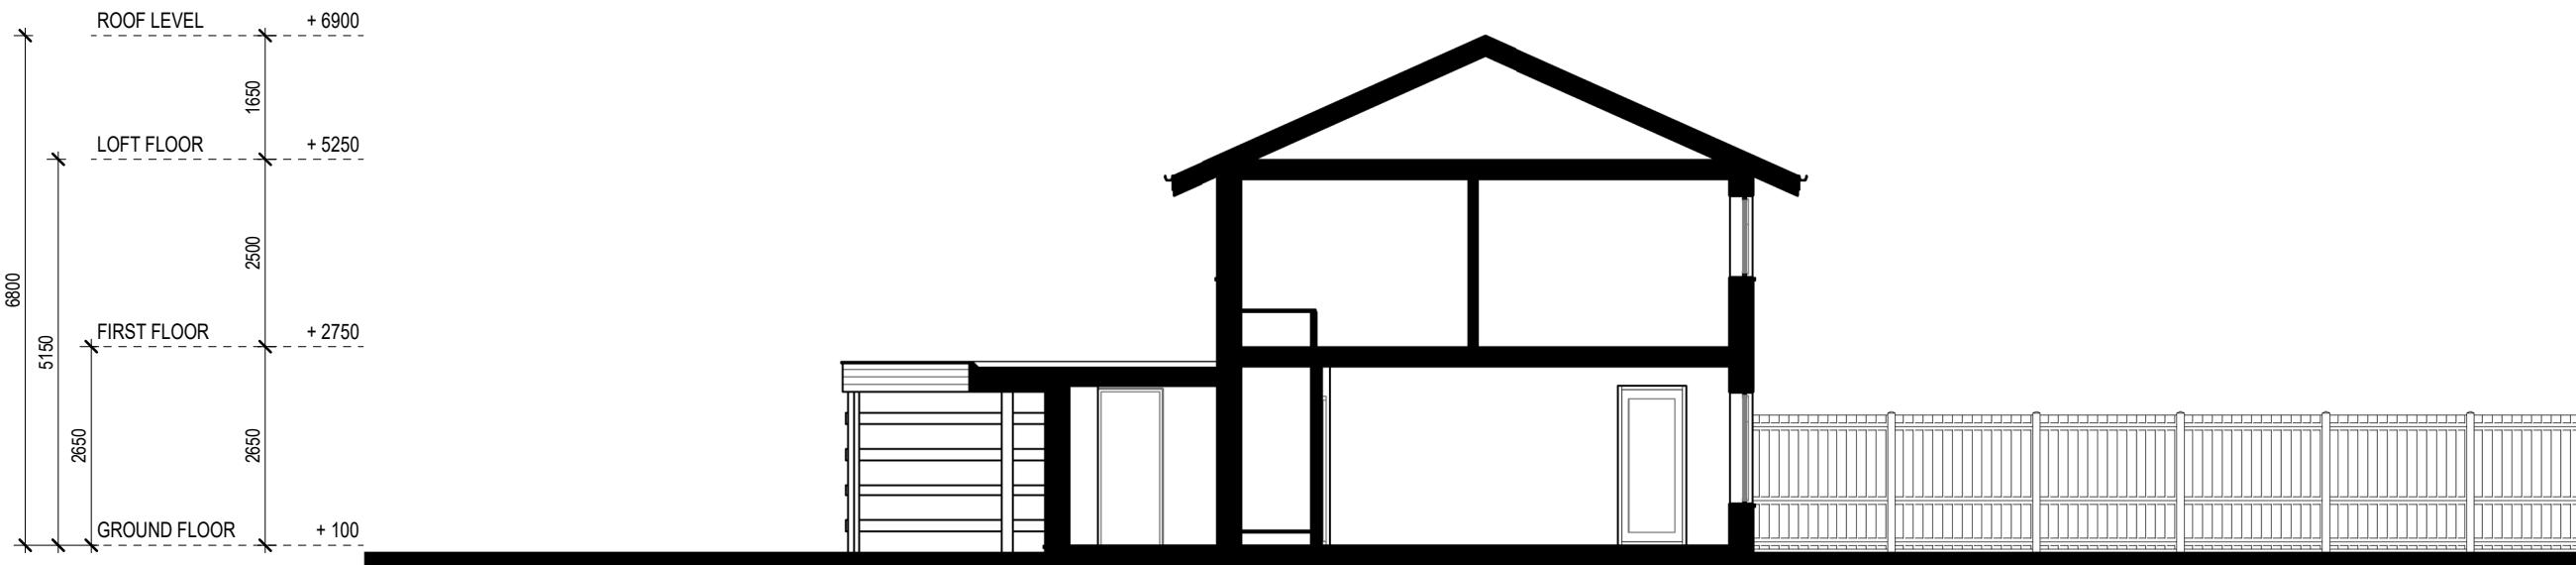

Rev	Date	Description	by	chk

4D PLANNING™
Chartered Town Planners & Architectural Technicians

Architecture | Town Planning

T: 0203 1500 183 | www.GetMePlanning.com

www.GetMePlanning.com

Client
Mr Mahdi Kafaei

Project
2 Lodore Green, Lckenham,
Uxbridge UB10 8BQ

Title
EXISTING DRAWINGS
SECTIONS

Date: 19.10.2022 | Rev:

Scale: 1:100@A3

Drawing No.4D-324 E 07


Drawn by : MAX

Written dimensions to be taken in preference to scaled dimensions. The Contractor is responsible for checking all dimensions before work starts.

All work is to be carried out to the requirements, and to the satisfaction of the Local Authority.
These drawings are for planning purposes only

Any discrepancies to be brought to the attention of 4D Planning Consultants immediately.

Description

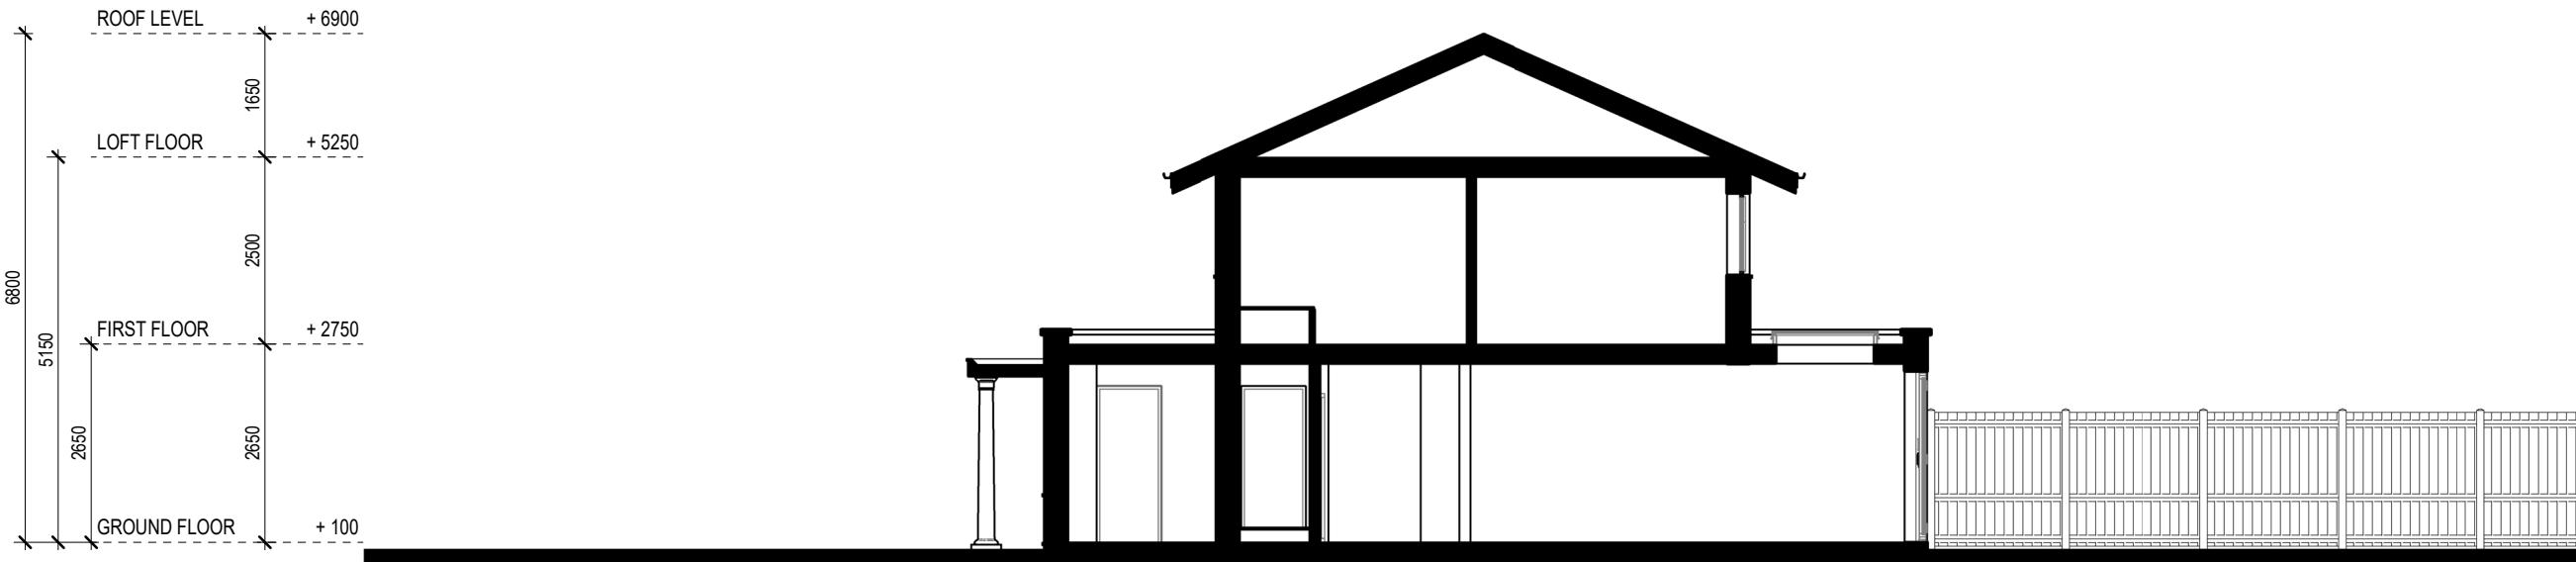

Rev	Date	Description	by	chk

4D PLANNING™
Chartered Town Planners & Architectural Technicians
Architecture | Town Planning
T: 0203 1500 183 | www.GetMePlanning.com

www.GetMePlanning.com

Client
Mr Mahdi Kafaei

Project
2 Lodore Green, Lckenham,
Uxbridge UB10 8BQ

Title
**PROPOSED DRAWINGS
SECTIONS**

Date: 19.10.2022 | Rev:


Scale: 1:100@A3

Drawing No.4D-324 P 07

Drawn by : MAX

0	5m	10m
---	----	-----



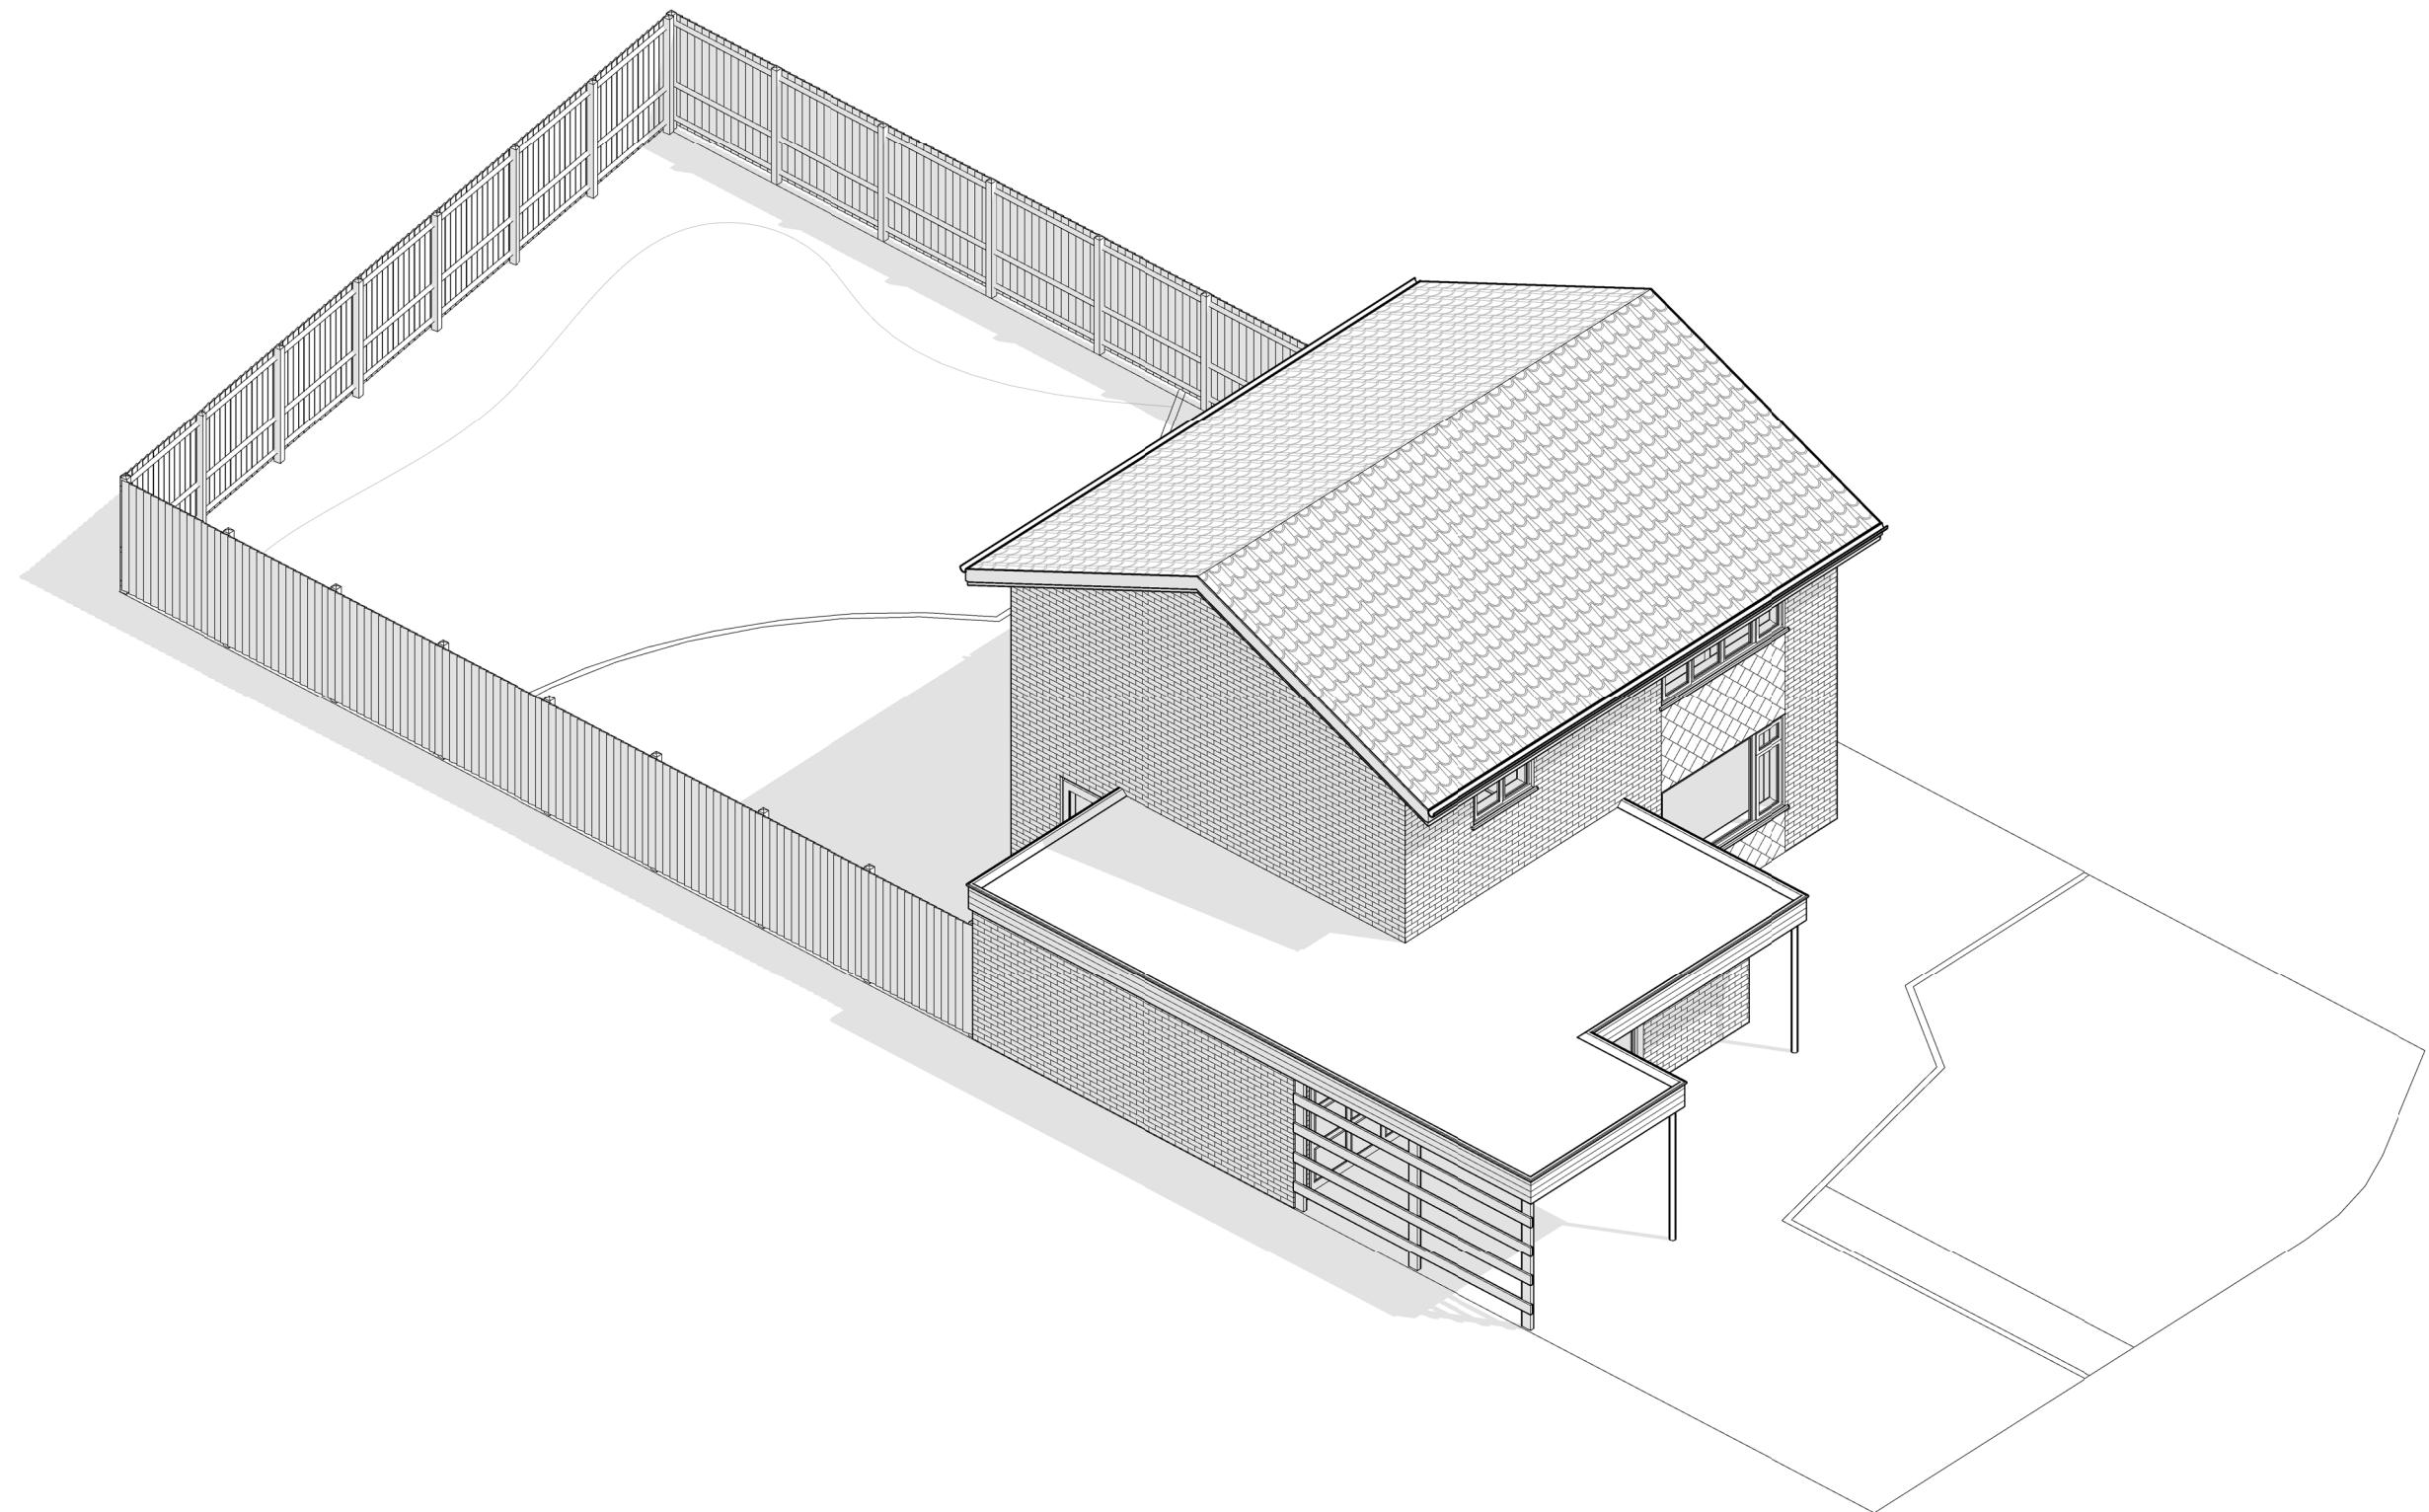

Written dimensions to be taken in preferences to scaled dimensions. The Contractor is responsible for checking all dimensions before work starts.

All work is to be carried out to the requirements, and to the satisfaction of the Local Authority.

These drawings are for planning purposes only

Any discrepancies to be brought to the attention of
4D Planning Consultants immediately.

10. *What is the primary purpose of the following statement?*

Description

Rev	Date	Description	by	chk

4D PLANNING™

Chartered Town Planners & Architectural Technicians

Architecture | Town Planning

T: 0203 1500 183 | www.GetMePlanning.com

T: 0203 1500 185 www.GetMeTraining.com

www.GetMePlanning.com

Client

Mr Mahdi Kafaei

Project

2 Lodore Green, Lckenham,

Uxbridge UB10 8BQ

Title

EXISTING DRAWINGS (SCATTERED ITEM)


10-10-2020

Date: 19.10.2022 Rev:

Drawing No 4D-324 E 08

Drawn by : MAX

Digitized by srujanika@gmail.com

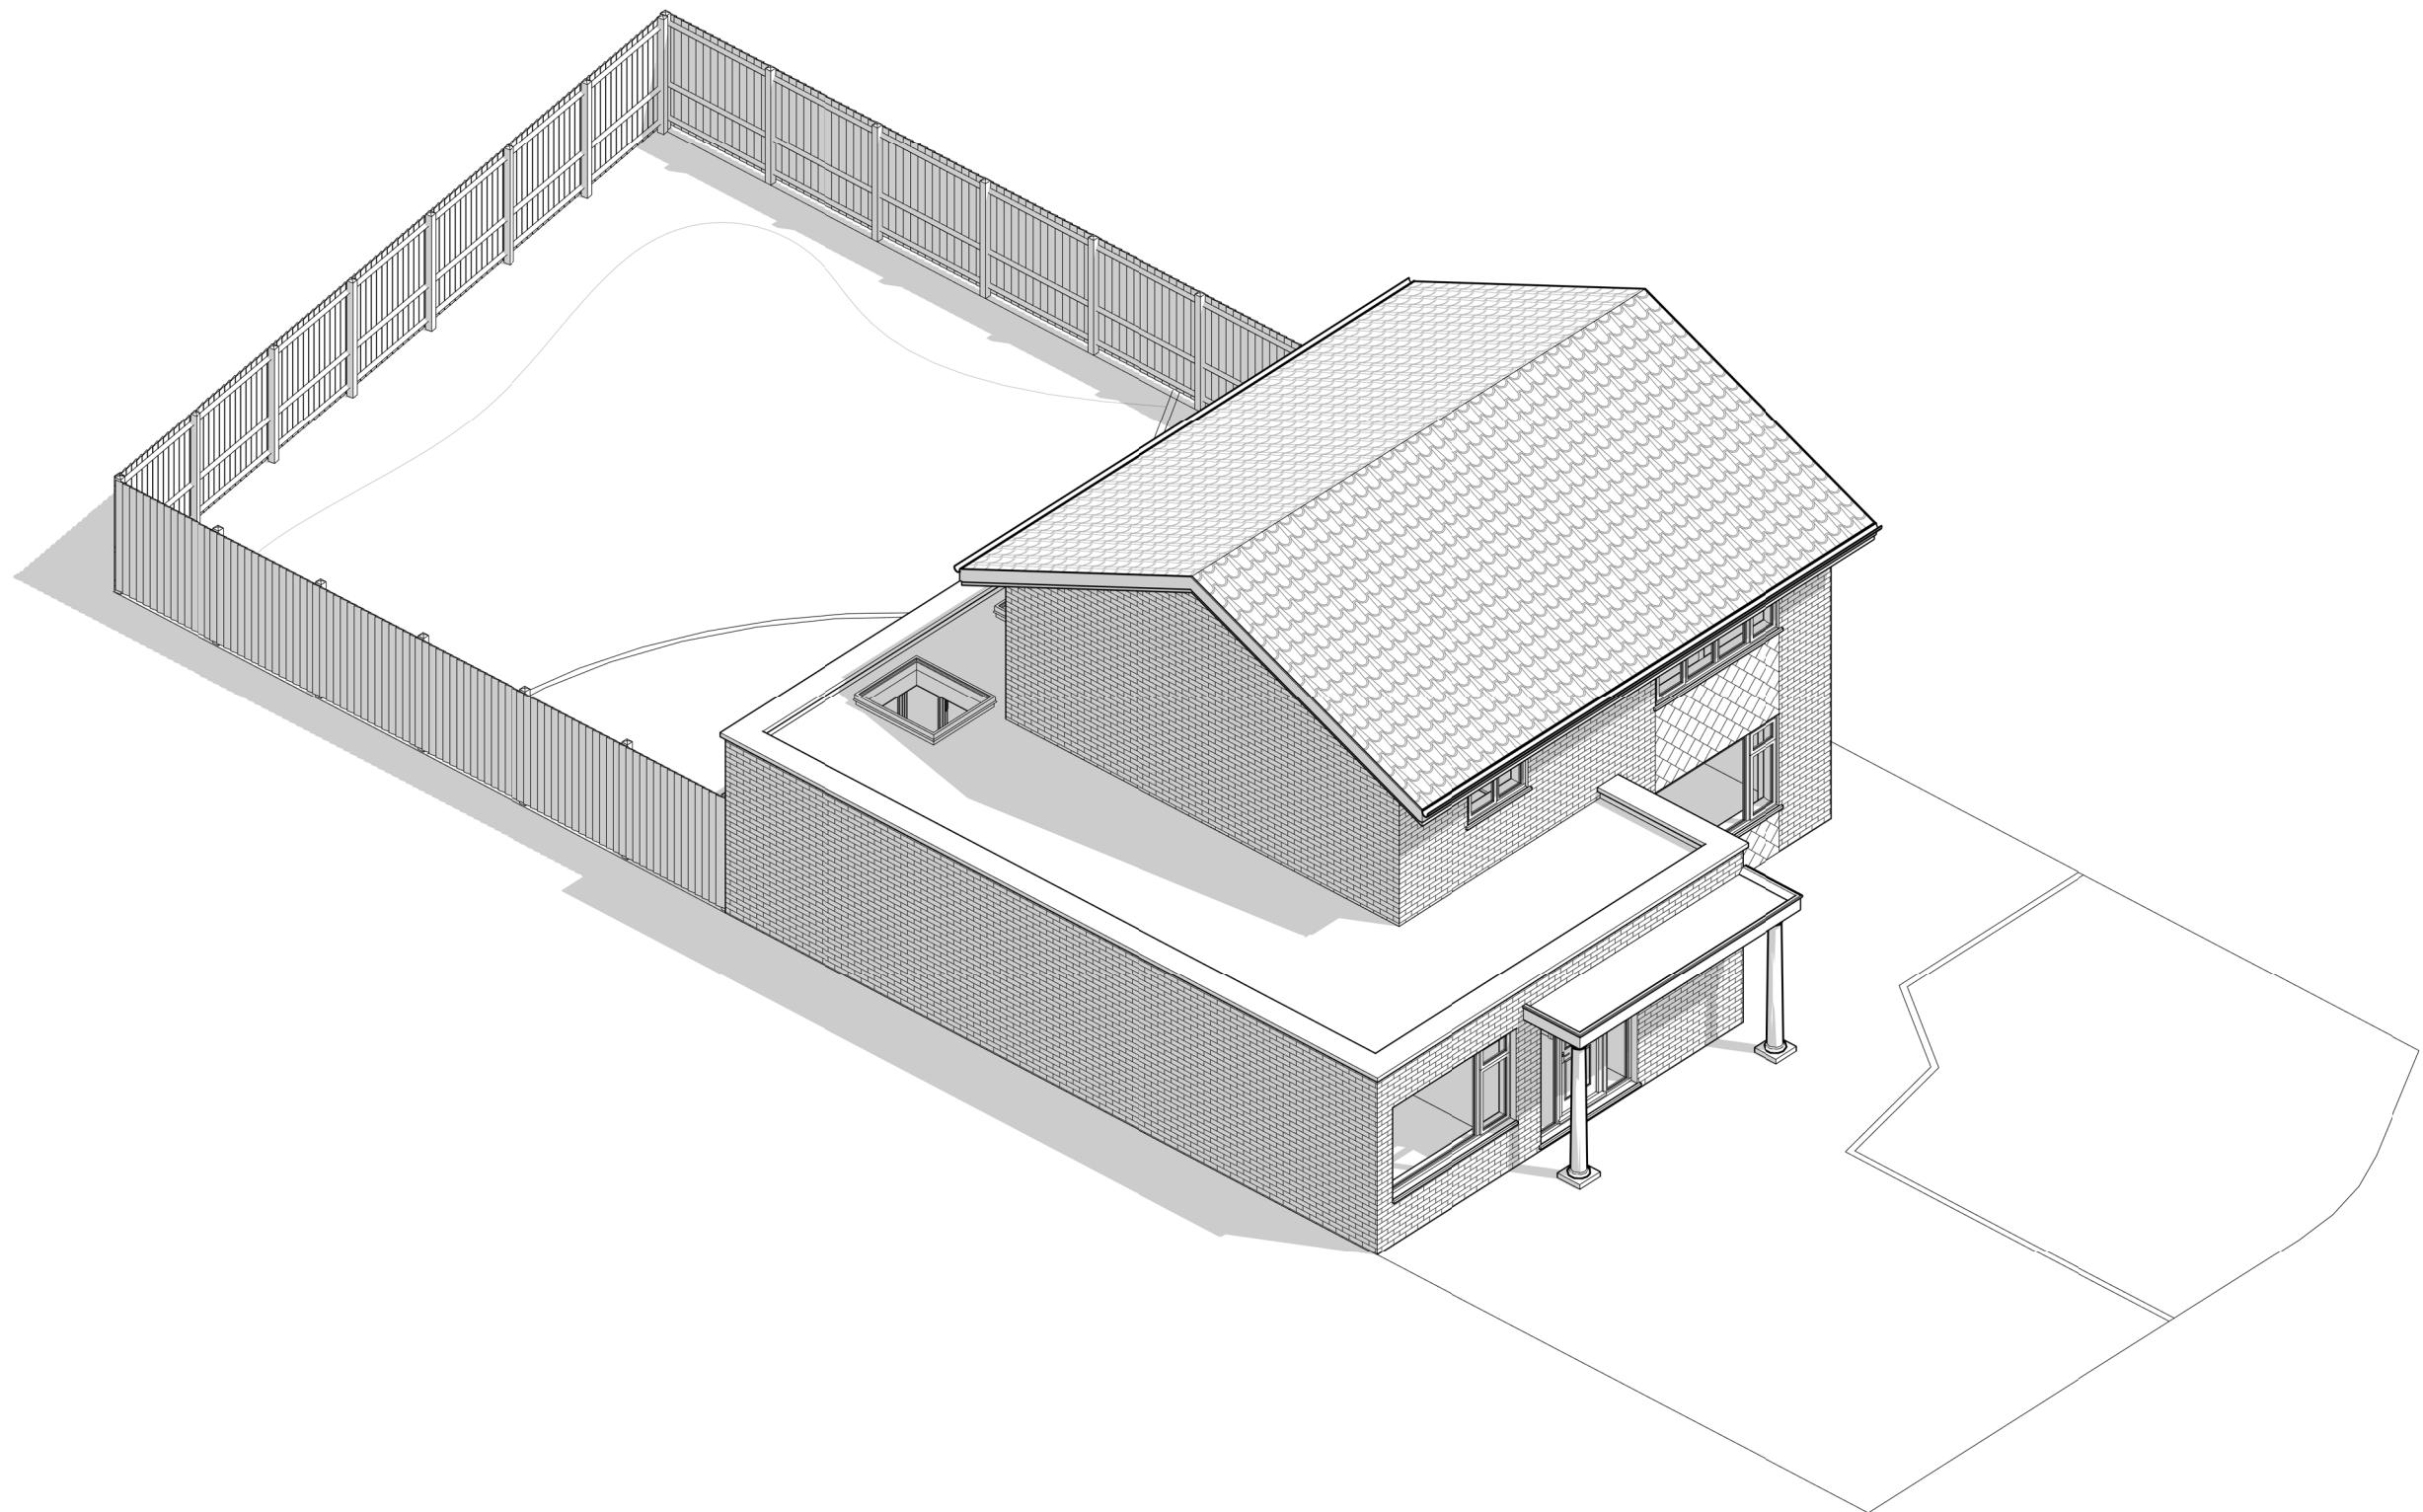

Written dimensions to be taken in preference to scaled dimensions. The Contractor is responsible for checking all dimensions before work starts.

All work is to be carried out to the requirements, and to the satisfaction of the Local Authority.

These drawings are for planning purposes only.

Any discrepancies to be brought to the attention of 4D Planning Consultants immediately.

Description

Rev	Date	Description	by	chk

4D PLANNING™

Chartered Town Planners & Architectural Technicians

Architecture | Town Planning

T: 0203 1500 183 www.GetMePlanning.com

www.GetMePlanning.com

Client
Mr Mahdi Kafaei

Project
2 Lodore Green, Lckenham,
Uxbridge UB10 8BQ


Title
**PROPOSED DRAWINGS
ISOMETRIC VIEW**

Date: 19.10.2022 Rev:

Scale:

Drawing No. 4D-324 P 08

Drawn by : MAX

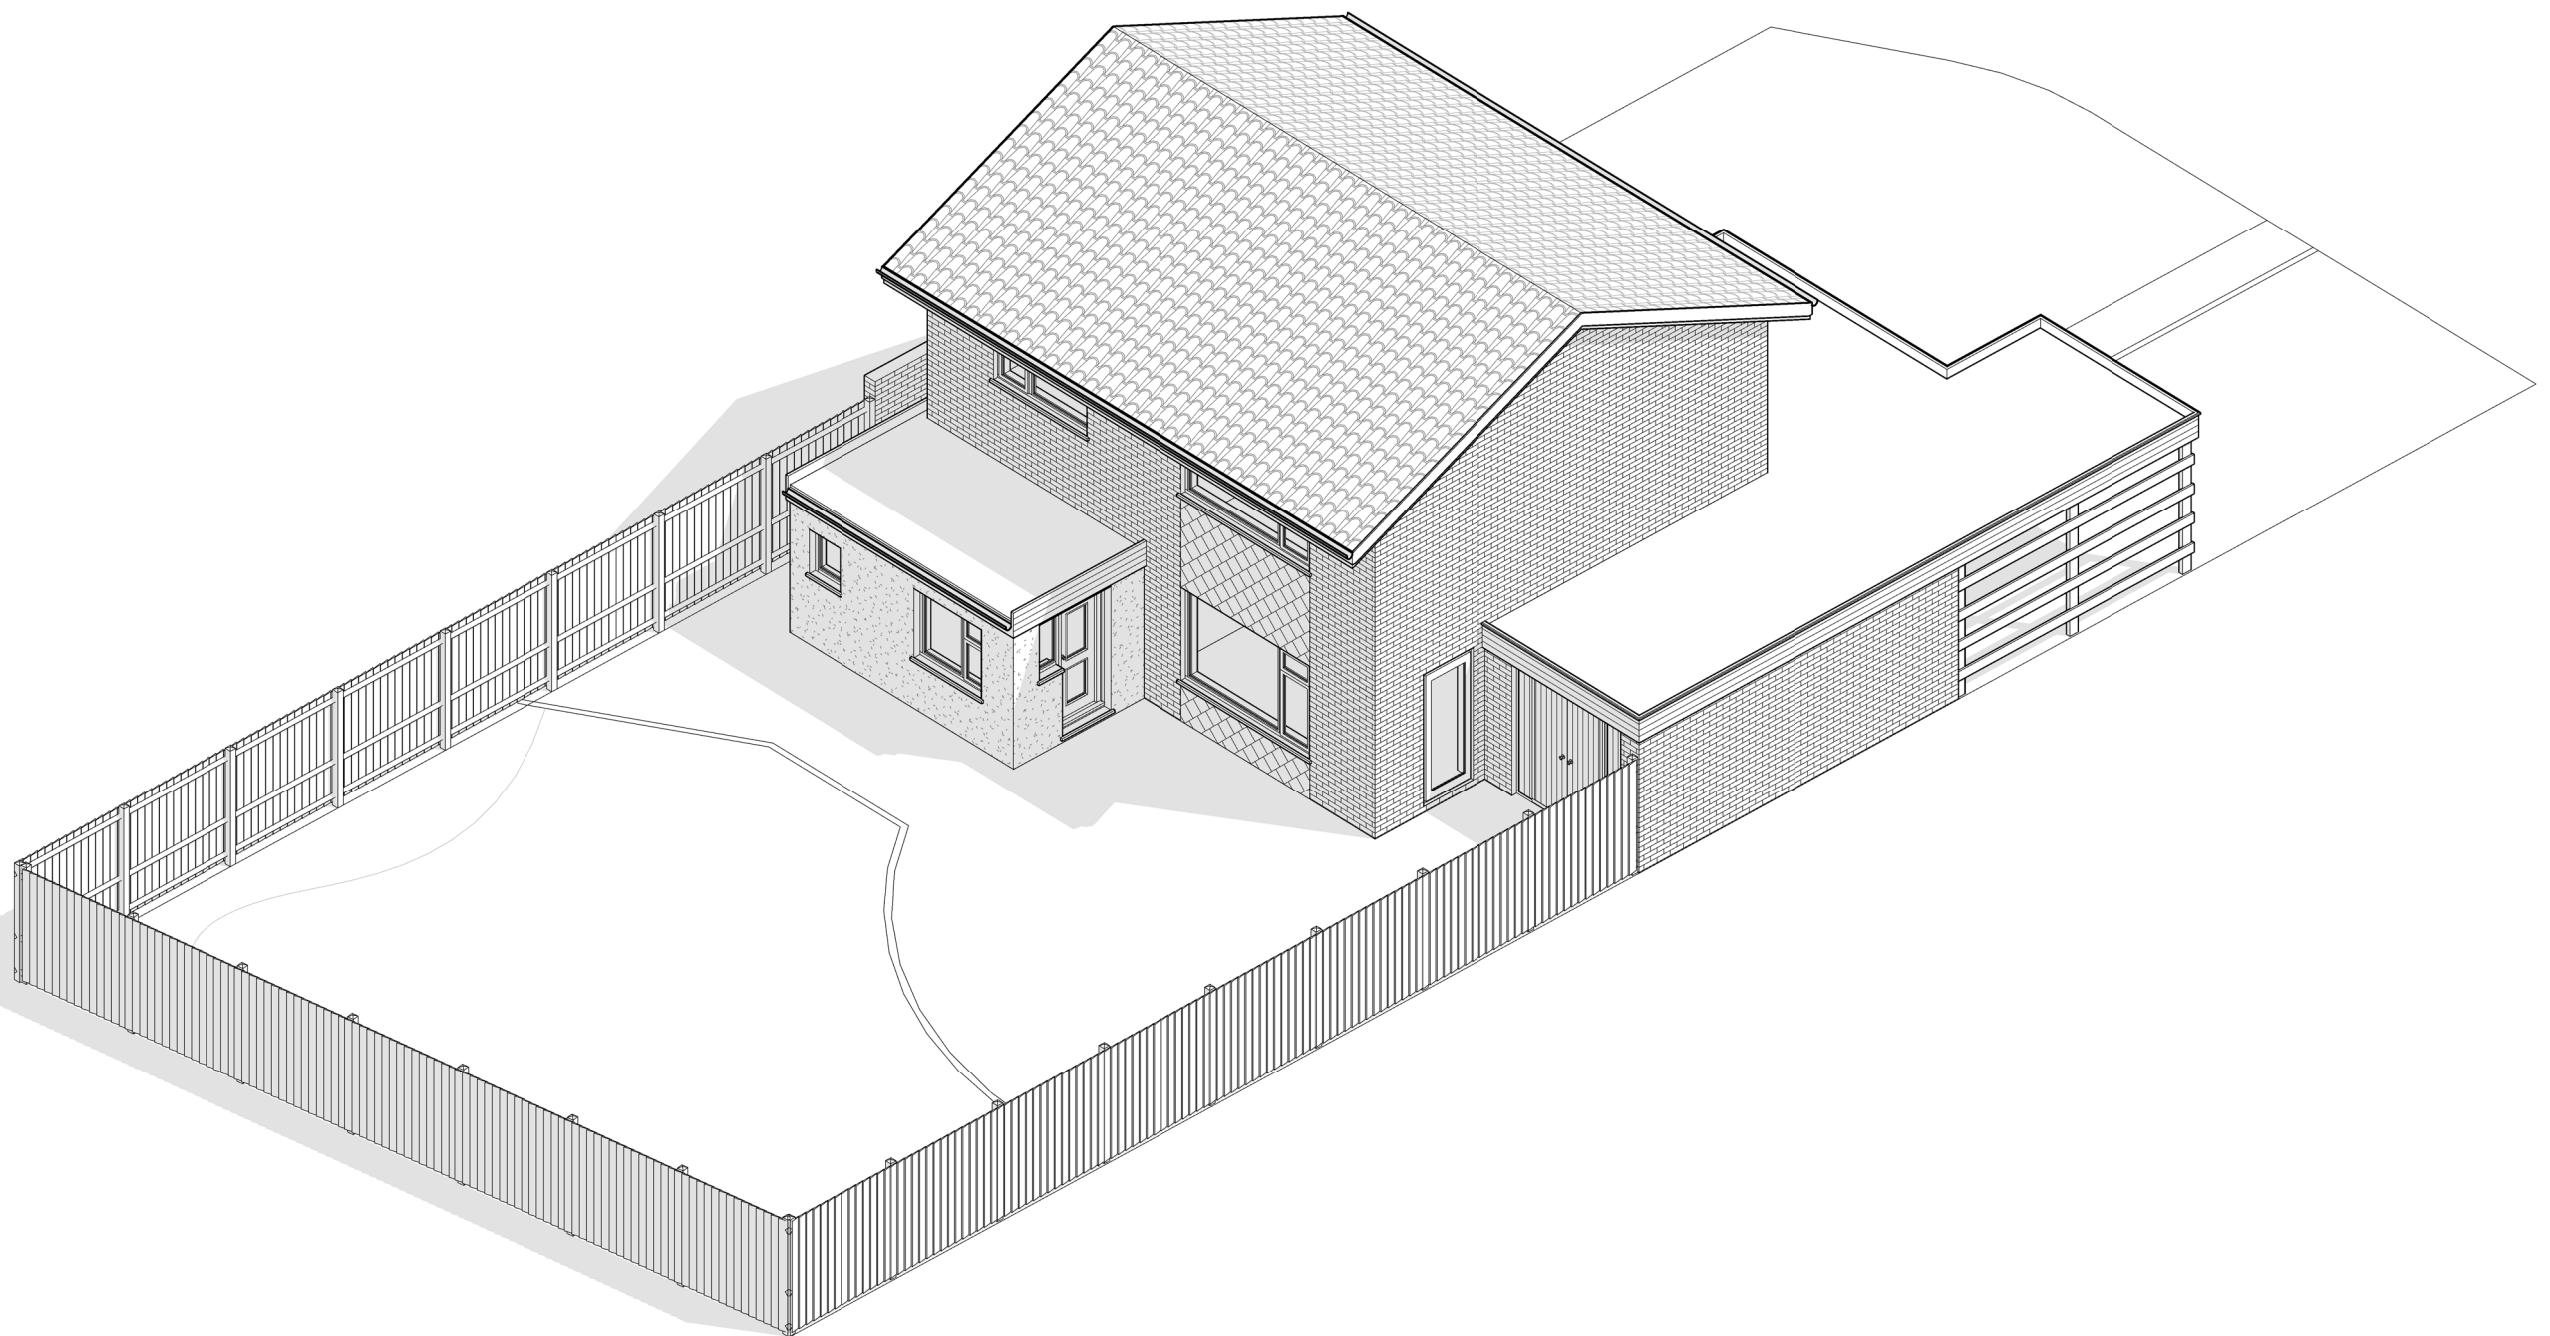

Written dimensions to be taken in preferences to scaled dimensions. The Contractor is responsible for checking all dimensions before work starts.

All work is to be carried out to the requirements, and to the satisfaction of the Local Authority.

These drawings are for planning purposes only

Any discrepancies to be brought to the attention of 4D Planning Consultants immediately.

Description

Rev	Date	Description	by	chk

4D PLANNING™

Chartered Town Planners & Architectural Technicians

Architecture | Town Planning

T-2020-1520-100 G/M, Bl. 1

T: 0203 1500 183 www.GetMePlanning.com

www.GetMePlanning.com

www.SaylorAcademy.com

Client
Mr Mahdi Kafaei

Project
2 Lodore Green, Lckenham,
Hull, HU16 2PG

Uxbridge UB10 8BQ

Title EXISTING DRAWINGS

EXISTING DRAWINGS ISOMETRIC VIEW


Date: 18.10.2022 Rev:

Date: 19.10.2022 Rev:

Drawing No.4D-324 E 09

Drawn by : MAX

11. *What is the primary purpose of the following statement?*

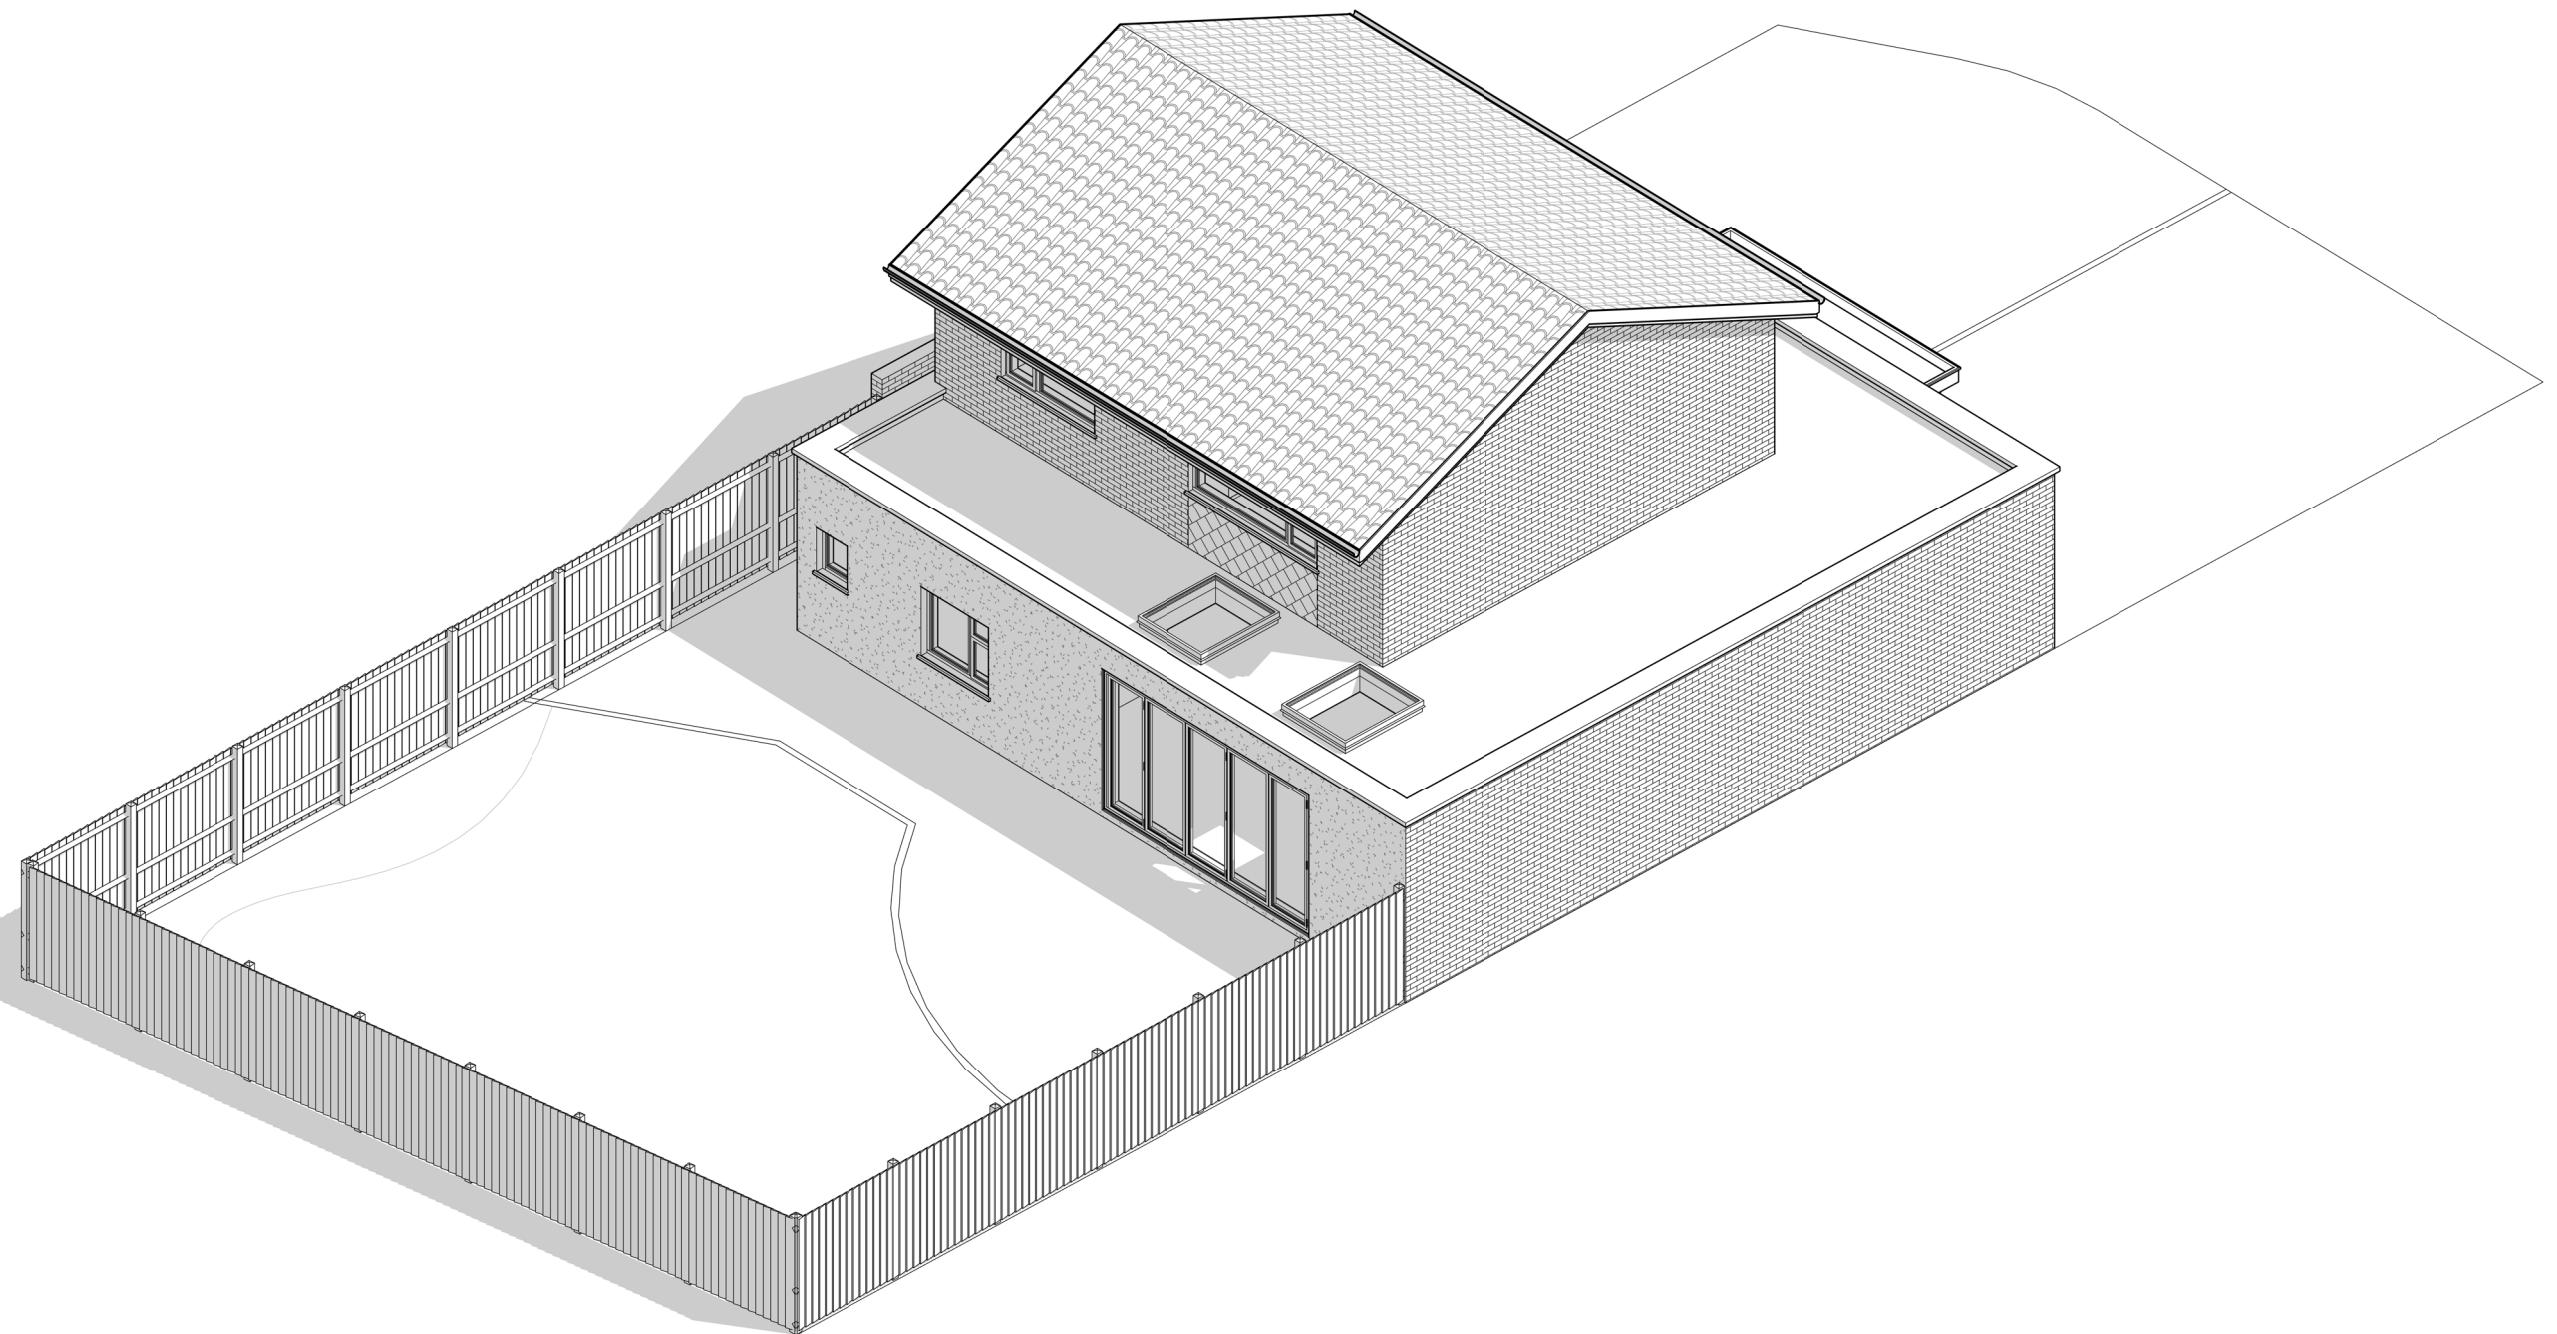

Written dimensions to be taken in preferences to scaled dimensions. The Contractor is responsible for checking all dimensions before work starts.

All work is to be carried out to the requirements, and to the satisfaction of the Local Authority.

These drawings are for planning purposes only

Any discrepancies to be brought to the attention of 4D Planning Consultants immediately.

Description

Rev	Date	Description	by	chk

4D PLANNING™

Chartered Town Planners & Architectural Technicians

Architecture | Town Planning

T-2020-1520-100 G/M, Blk 1

T: 0203 1500 183 www.GetMePlanning.com

www.GetMePlanning.com

www.GuitarLearning.com

Client

Mr Mahdi Kafaei

Project

2 Lodore Green, Lckenham,

Uxbridge UB10 8BQ

Title

PROPOSED DRAWINGS

ISOMETRIC VIEW

Date: 19.10.2022 Rev:

Scale: Drawing No. 4D-324 B-00

Drawing No.4D-324 P 09

Drawn by : MAX