




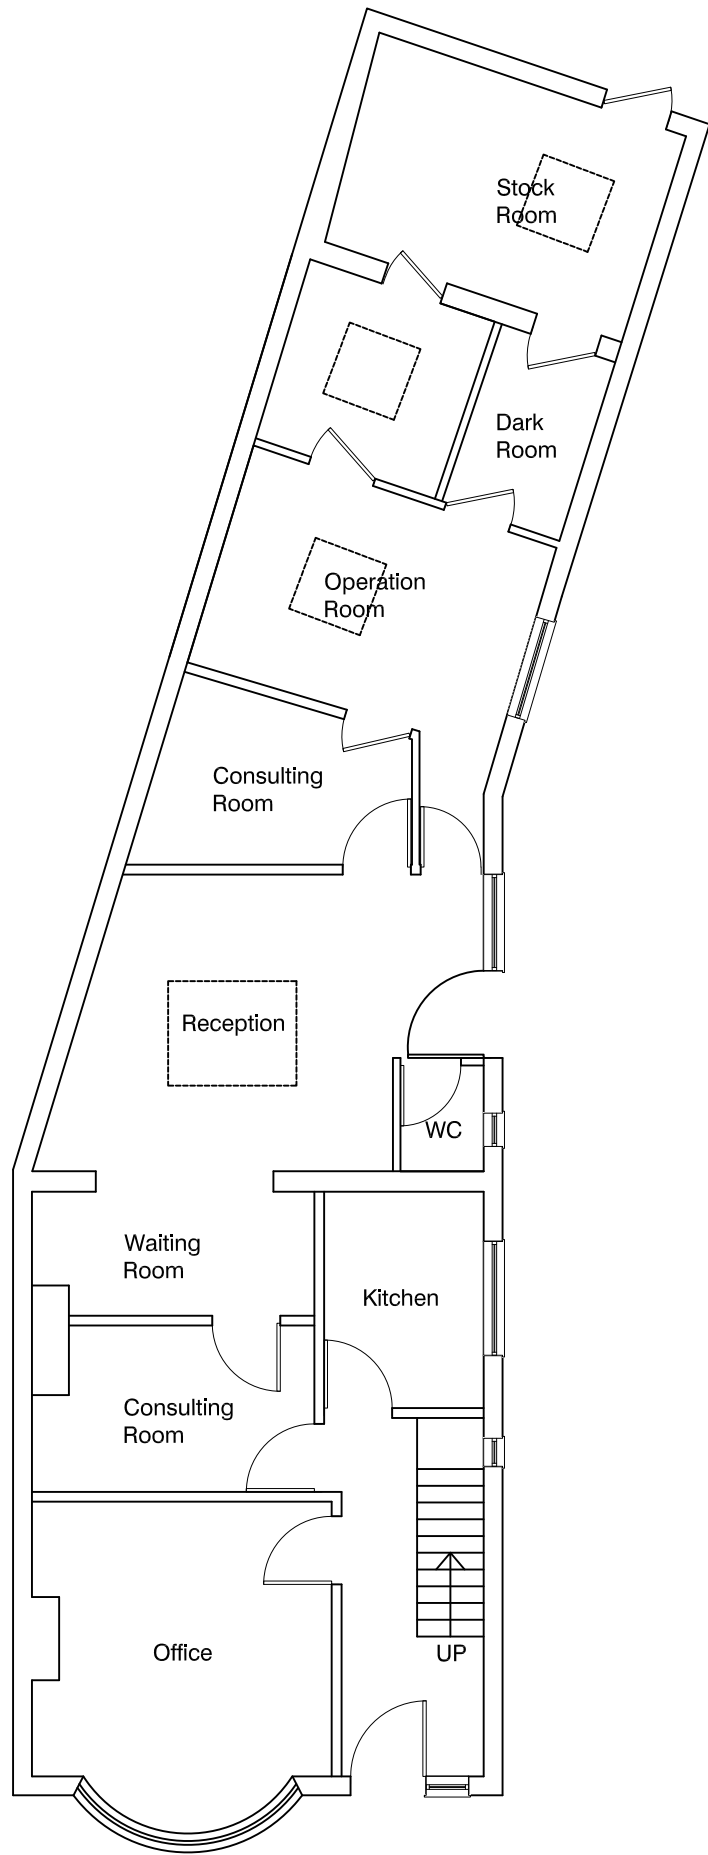


EXISTING GROUND FLOOR PLAN
1:100

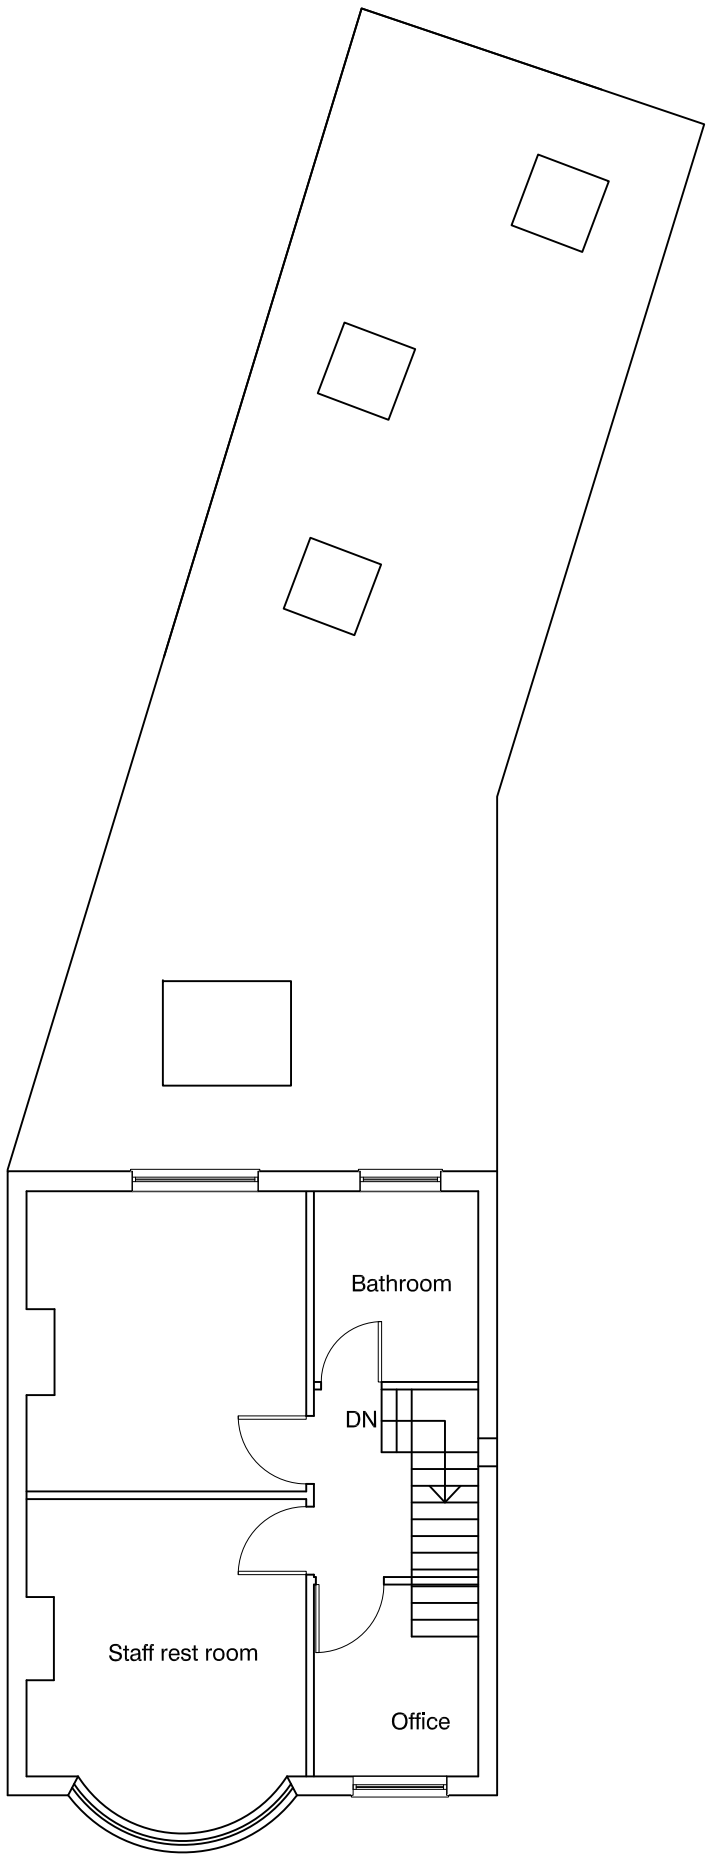

EXISTING FIRST FLOOR PLAN
1:100

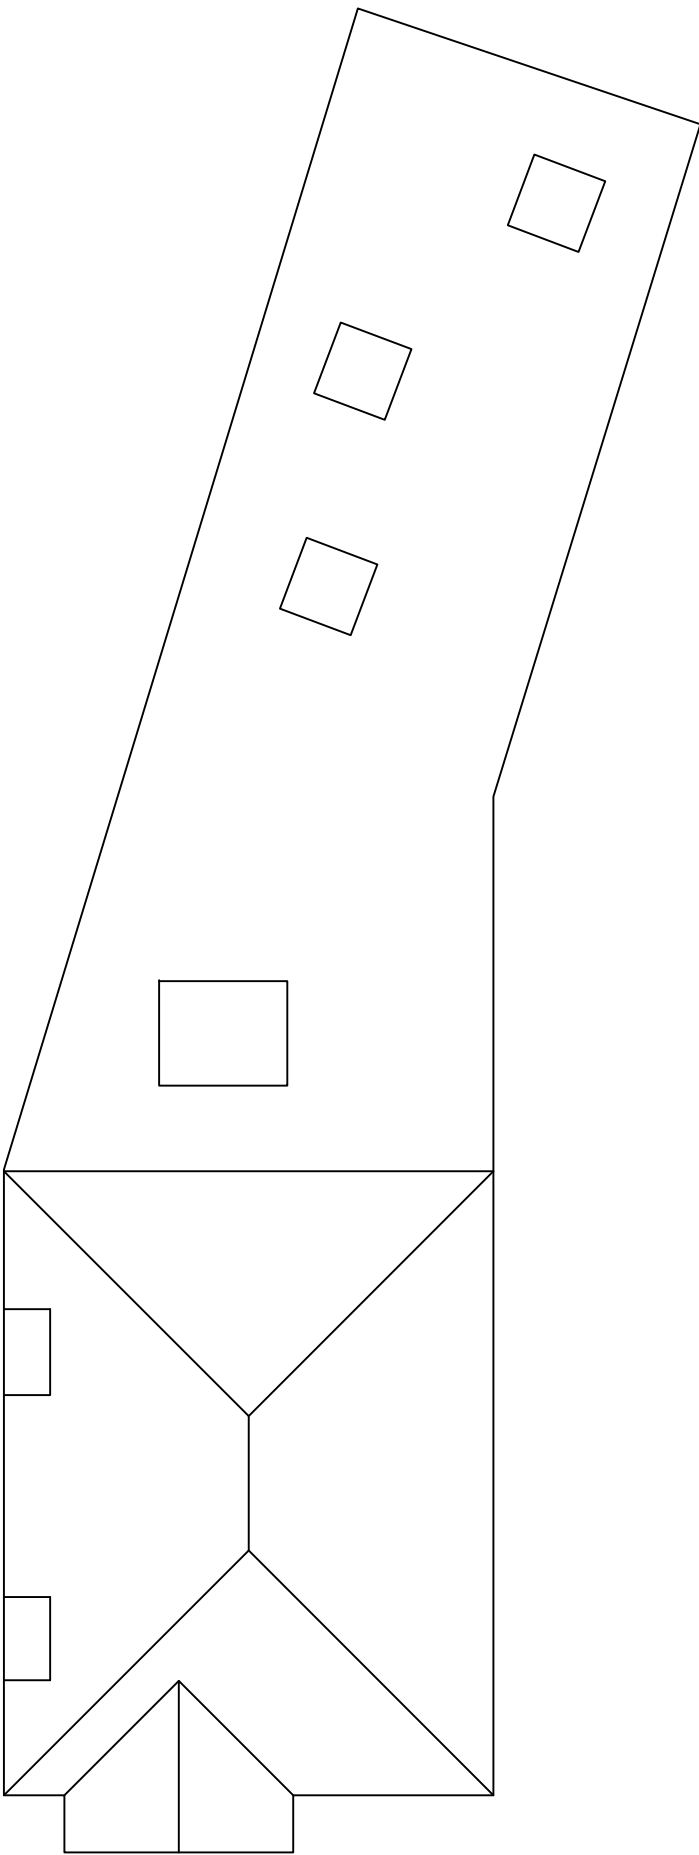

EXISTING ROOF PLAN
1:100

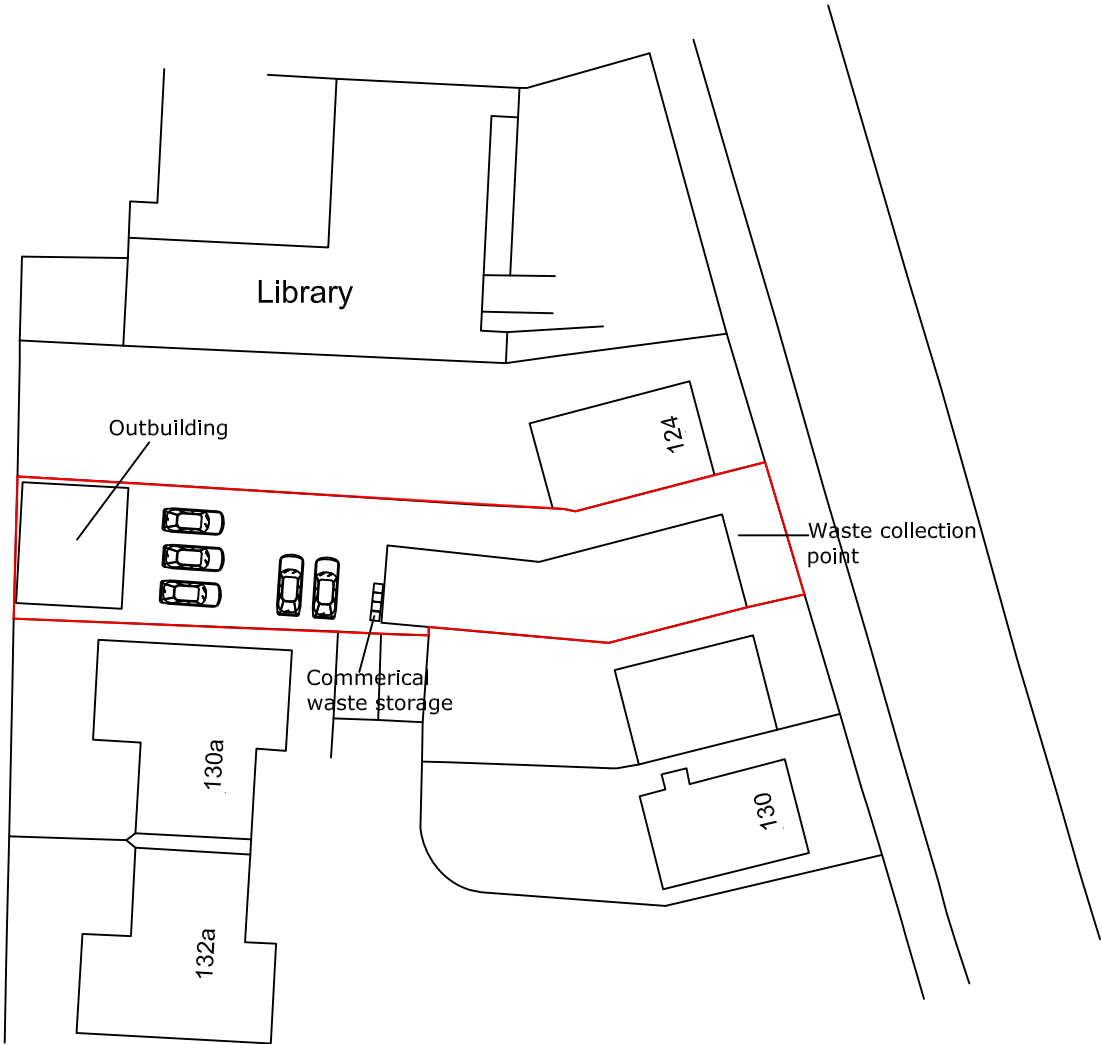

SITE PLAN
1:500



LOCATION PLAN
1:1250




EXISTING FRONT ELEVATION
1:100



EXISTING SIDE ELEVATION
1:100



EXISTING REAR ELEVATION
1:100

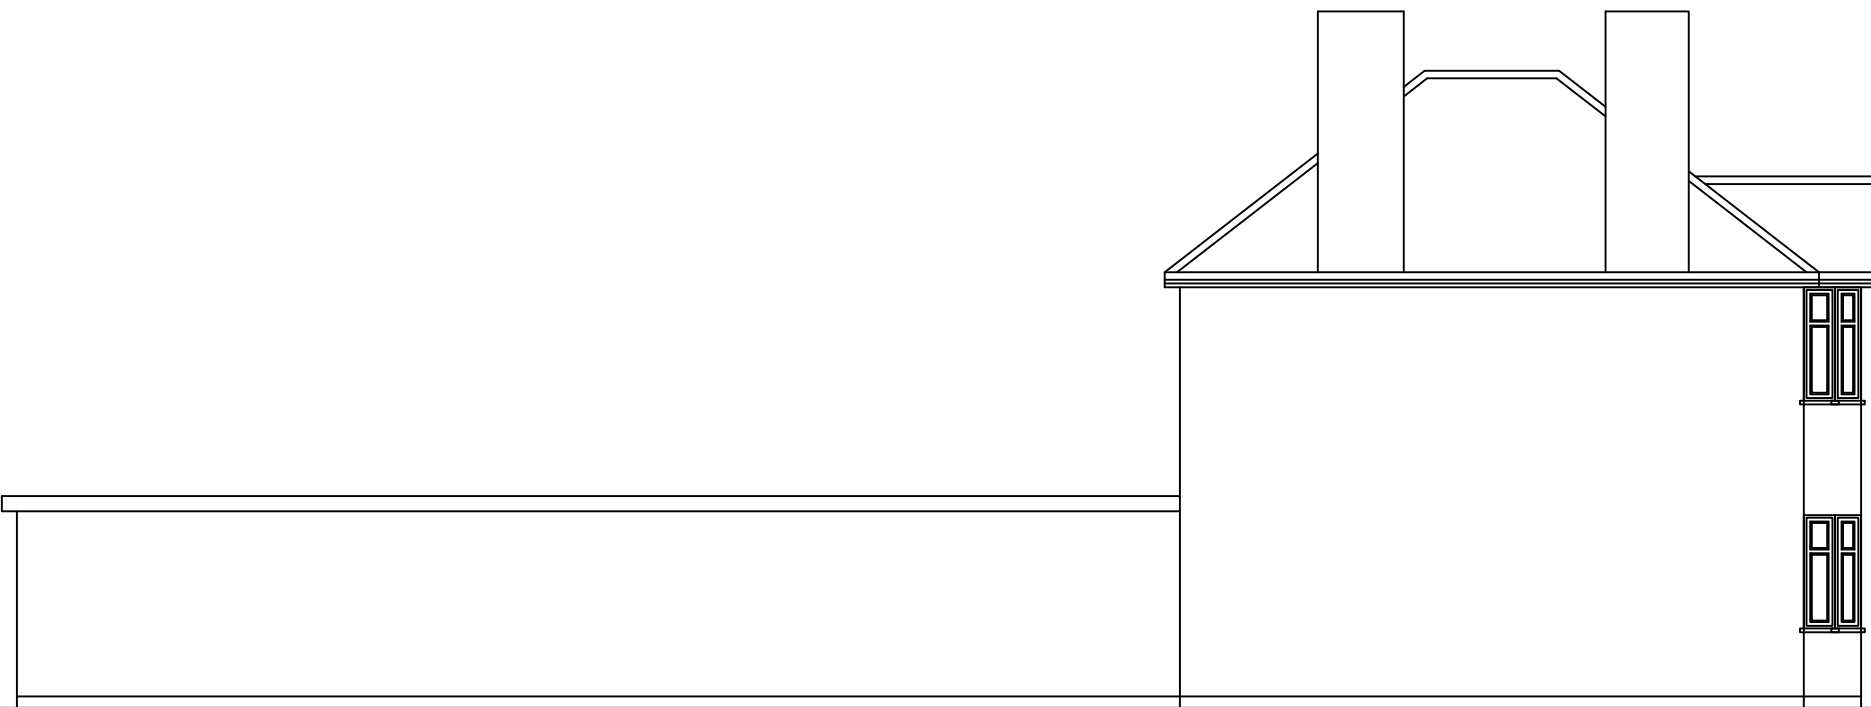

EXISTING SIDE ELEVATION
1:100

Consilio

2L, Argyle House, 76 Joel Street
Northwood HA6 1LL

TEL:
01494932288
02039580151

EMAIL:
info@consiliotownplanning.co.uk



DISCLAIMER:

THESE ARE THE PLANNING DRAWINGS
AND SHOULD NOT BE USED FOR
STRUCTURAL CALCULATIONS OR ANY
ENGINEERING PURPOSE.

IMPORTANT NOTE:ALL

1. ALL GUTTERS, FOUNDATIONS
AND DOWN PIPES TO REMAIN
WITHIN THE BOUNDARY LINES
OF THE SUBJECT PROPERTY.
2. ALL PLANS ARE SUBJECT TO
FULL PLANS APPROVAL BY
BUILDING CONTROL, NOT
BUILDING NOTICE.

REVISION

DESCRIPTION

DATE

DESCRIPTION:

ERECTION OF DAY CENTRE
OUTBUILDING AND RAISING OF
SINGLE STOREY ROOF

CLIENT / JOB ADDRESS:

NIRVANA DAY CENTRE
126 STATION ROAD
WEST DRAYTON
UB7 7JS

DRAWING TITLE PLANNING APPLICATION

SCALE	1:100, 1:500 & 1:1250	@ A1	STATUS	PA
DATE	19/03/2024		CHECKED	HM
JOB.NO.	126-23-01		DRAWN	SG
DWG.NO.	PA-01		REVISION	

THIS DRAWING IS SUBJECT TO COPYRIGHT DO NOT REPRODUCE THIS DRAWING WITHOUT PRIOR PERMISSION FROM CONSILIO