

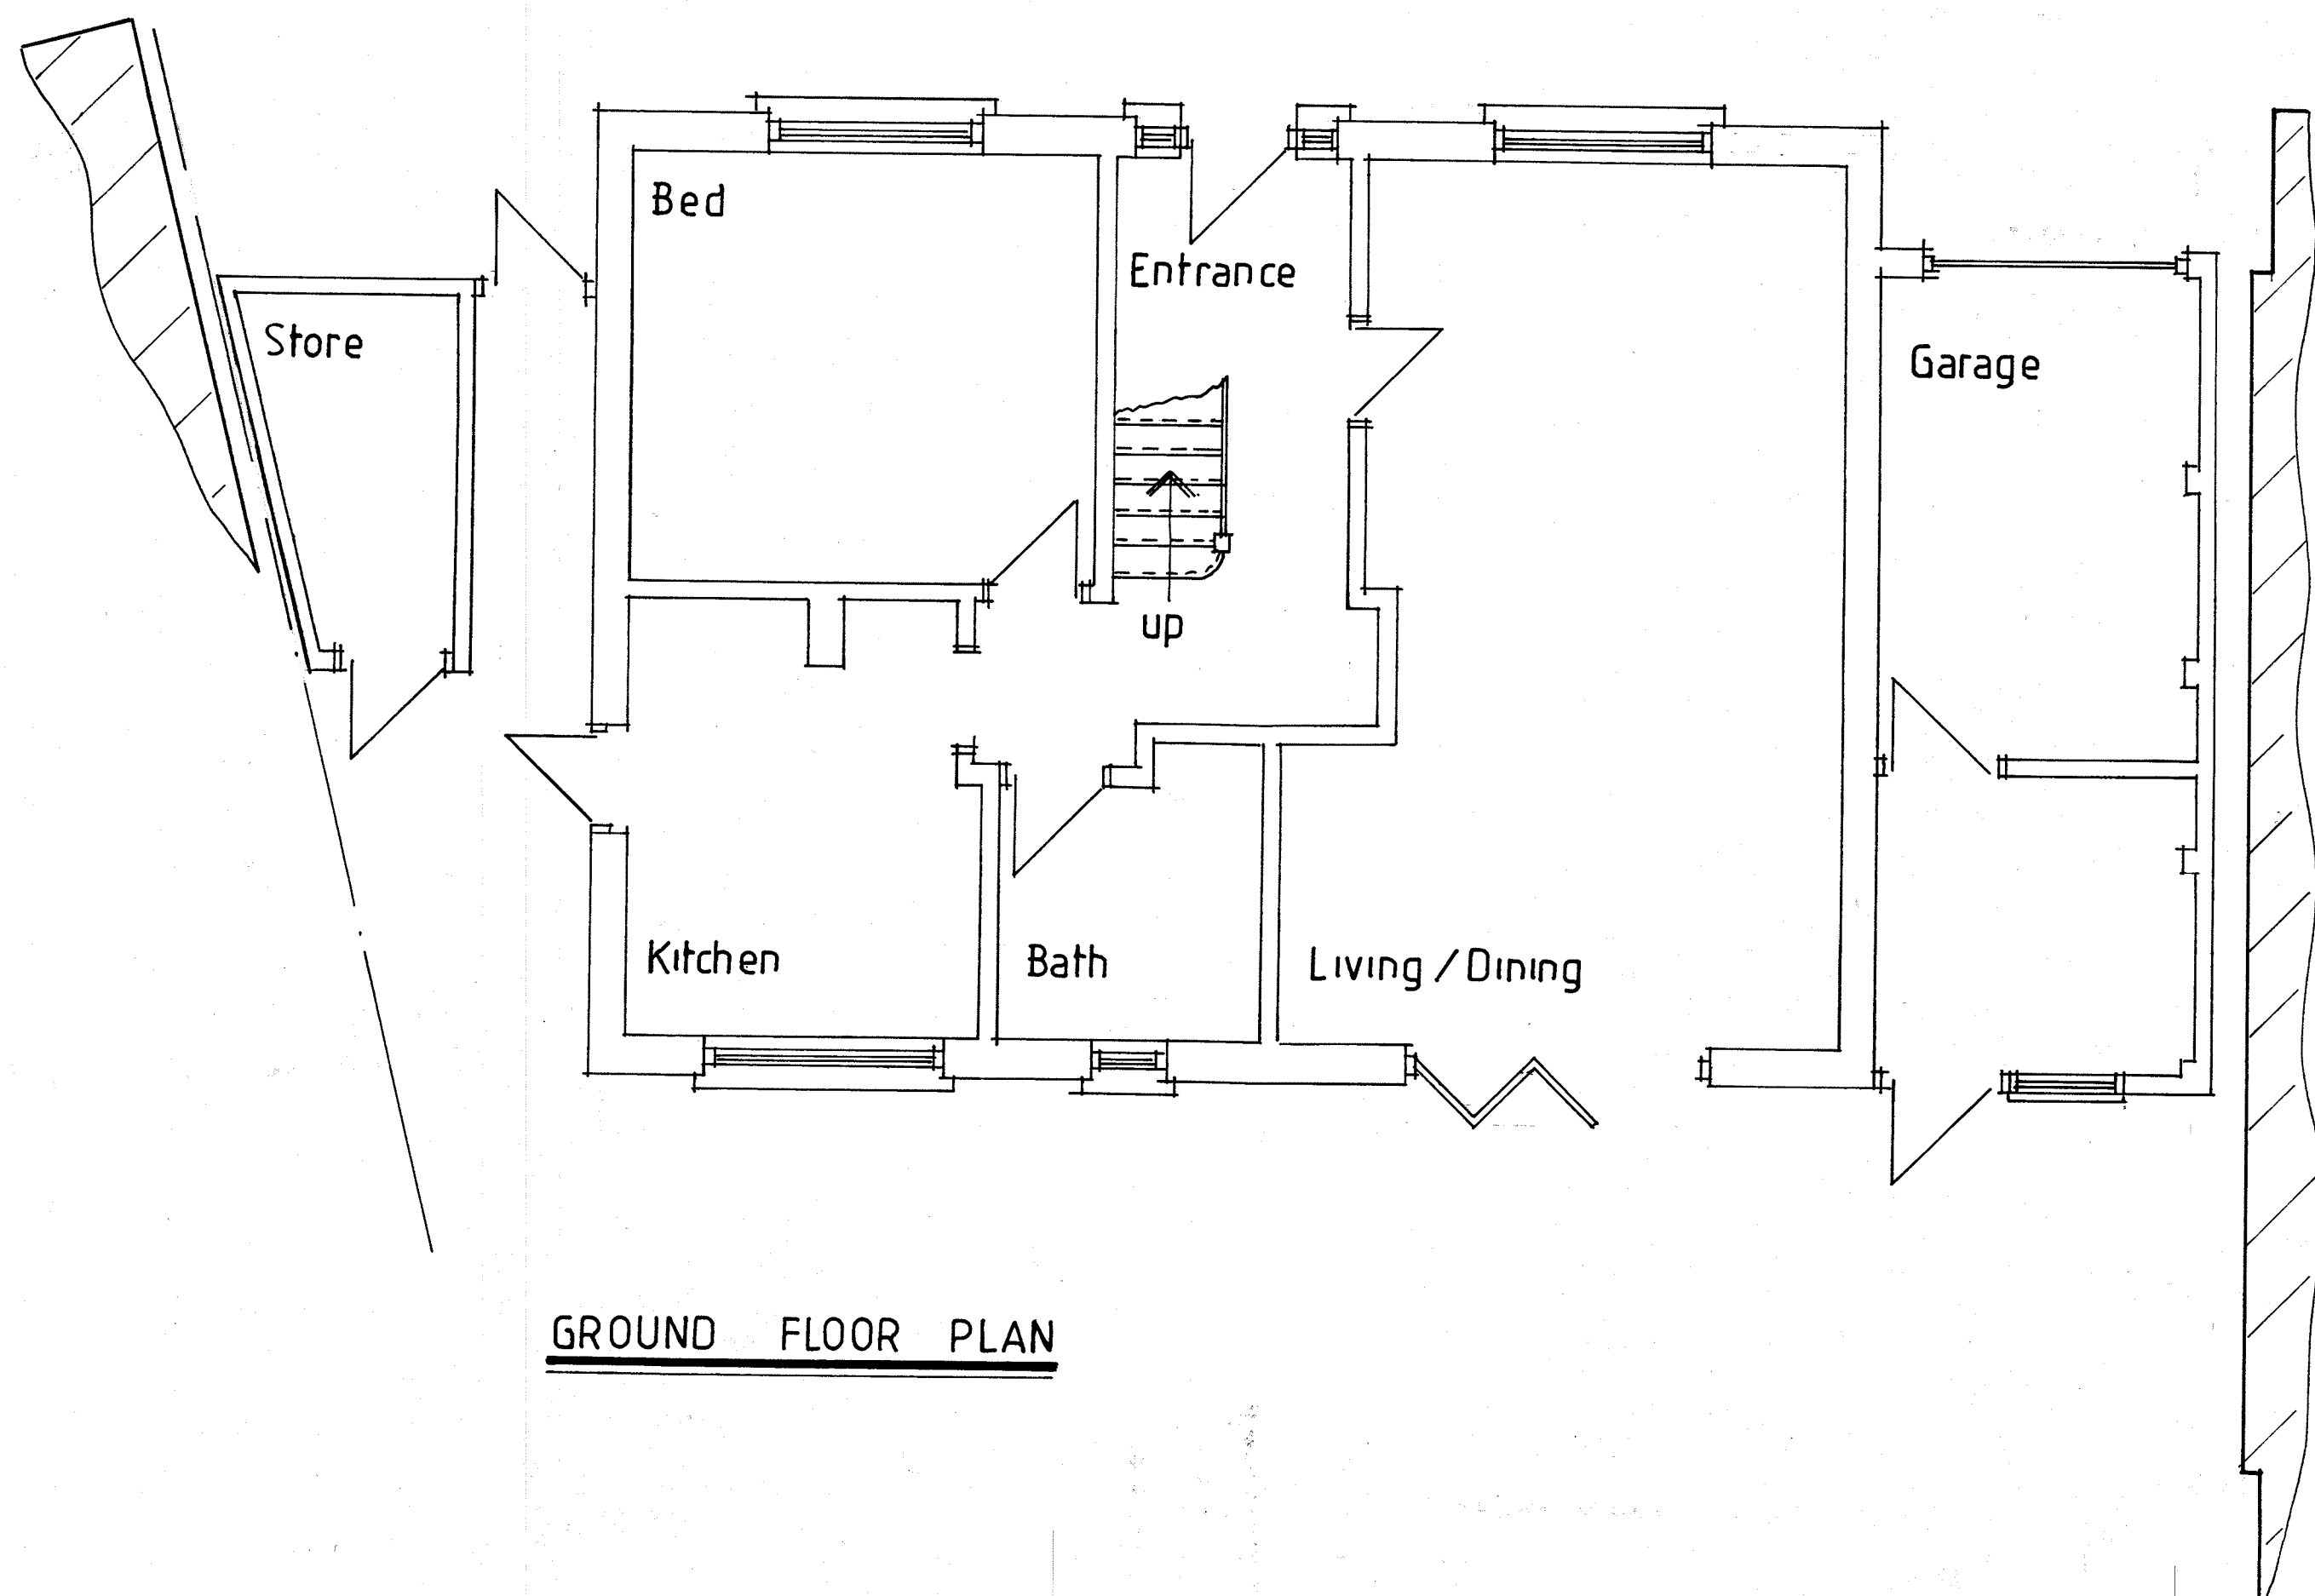


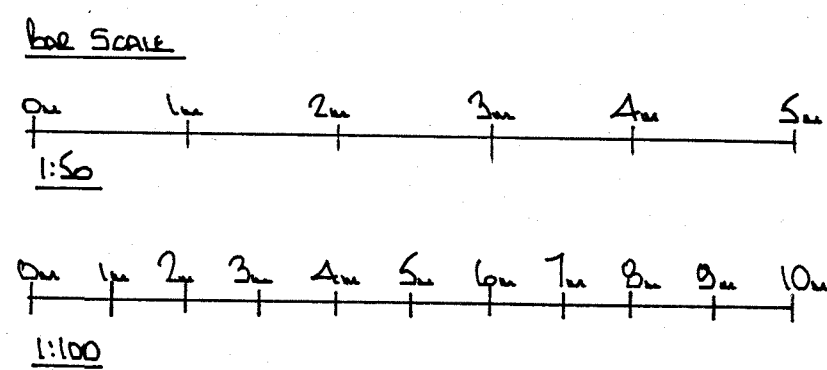


GROUND FLOOR PLAN

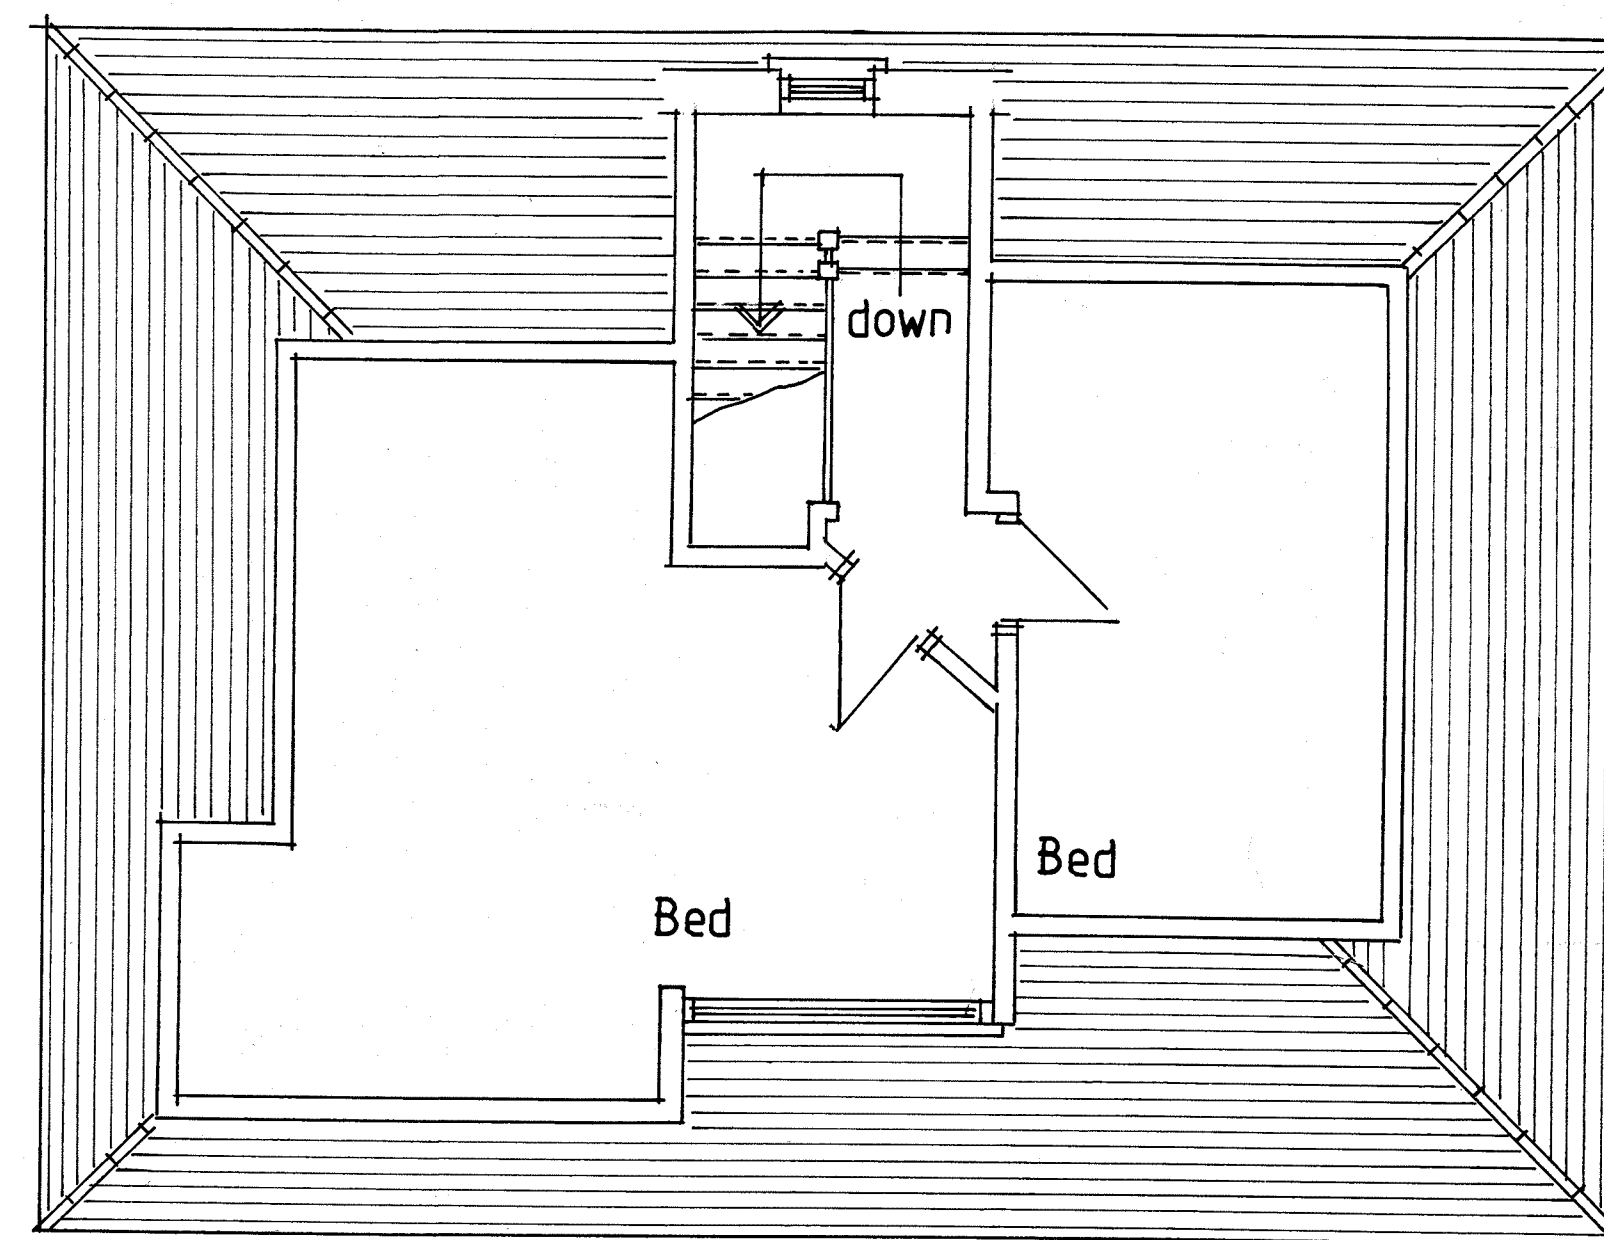

FIRST FLOOR PLAN


THIS DRAWING TO BE READ
IN CONJUNCTION WITH DRG
No 4554 /02

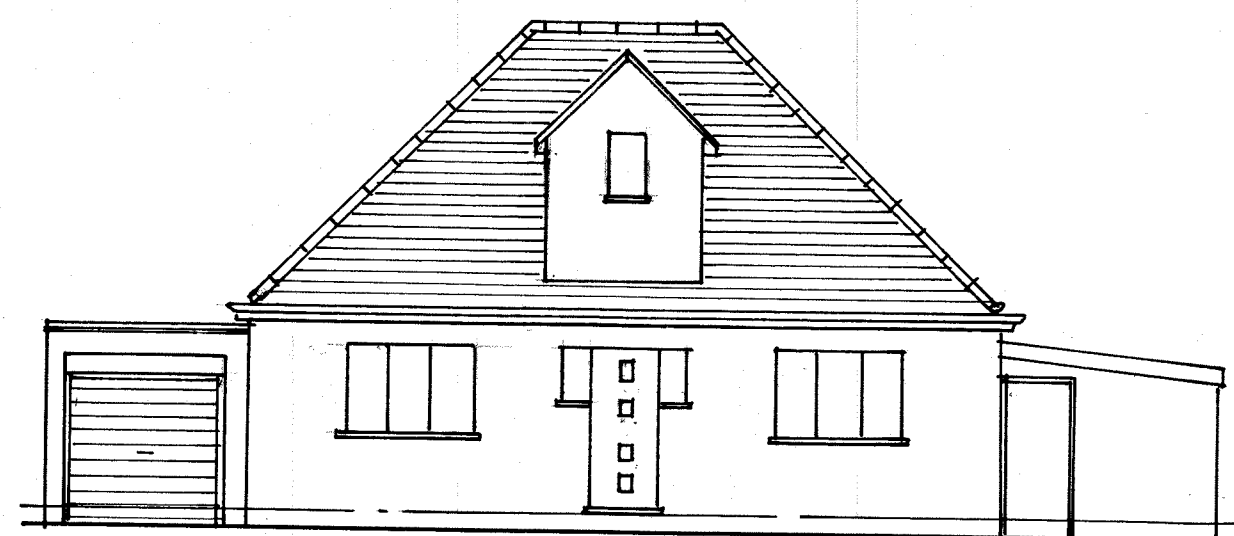


FRONT ELEVATION



REAR ELEVATION

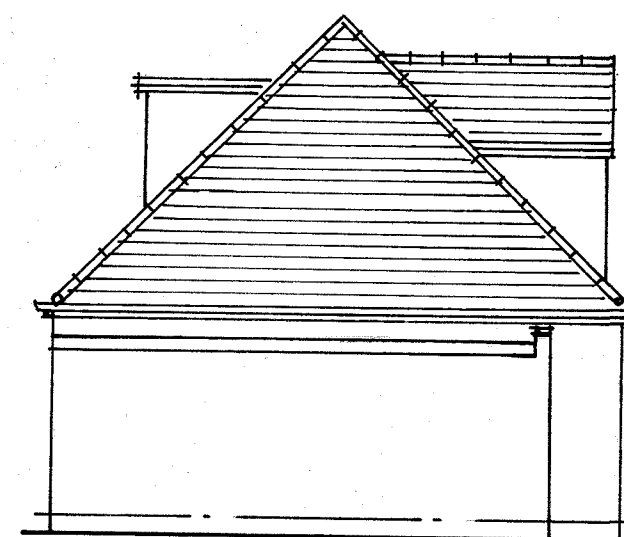

SIDE ELEVATION

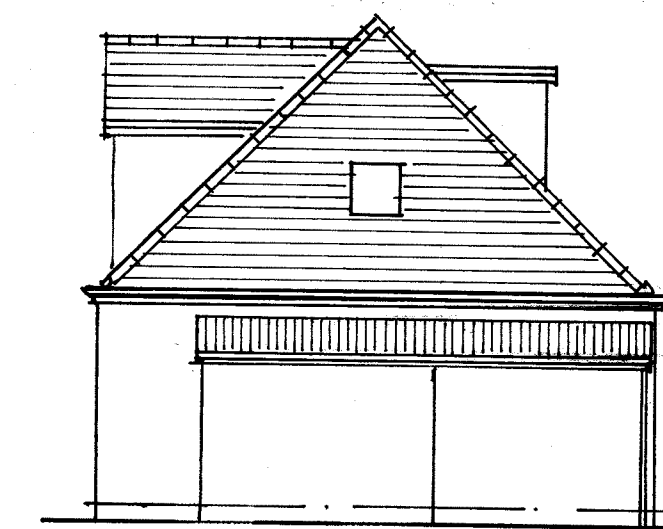

SIDE ELEVATION

NOTES:
All dimensions must be checked on site and not
scaled from this drawing.

A	Date	Revisions

©copyright

Pottle & Co Ltd
Planning & Building Consultants

Suite A, 128 Manor Way
Ruislip, Middlesex, HA4 8HR

Tel: 01895 622800
www.pottle.uk.com

Client

MR MRS KAPOOR

Job Title

3 WEST WAY
RUISLIP
MIDOX

Drawing Title

EXISTING FLOOR PLANS
AND ELEVATIONS

Scale 1:50, 1:100

Date 08.12.21

Drawn by ad

Drg No.

4554 /01

Rev.