


NOTES:
All dimensions must be checked on site and not scaled from this drawing.


Bar Scale
0 1 2 3 4 5
1:50
0 1 2 3 4 5 6 7 8 9 10
1:100

Planning - Loft.
Proposed 1st Floor Loft = $16.43m^2 \times 2 = 32.86m^2$
Proposed Rear Extension = $10.24m^2$
Total = $43.1m^2$

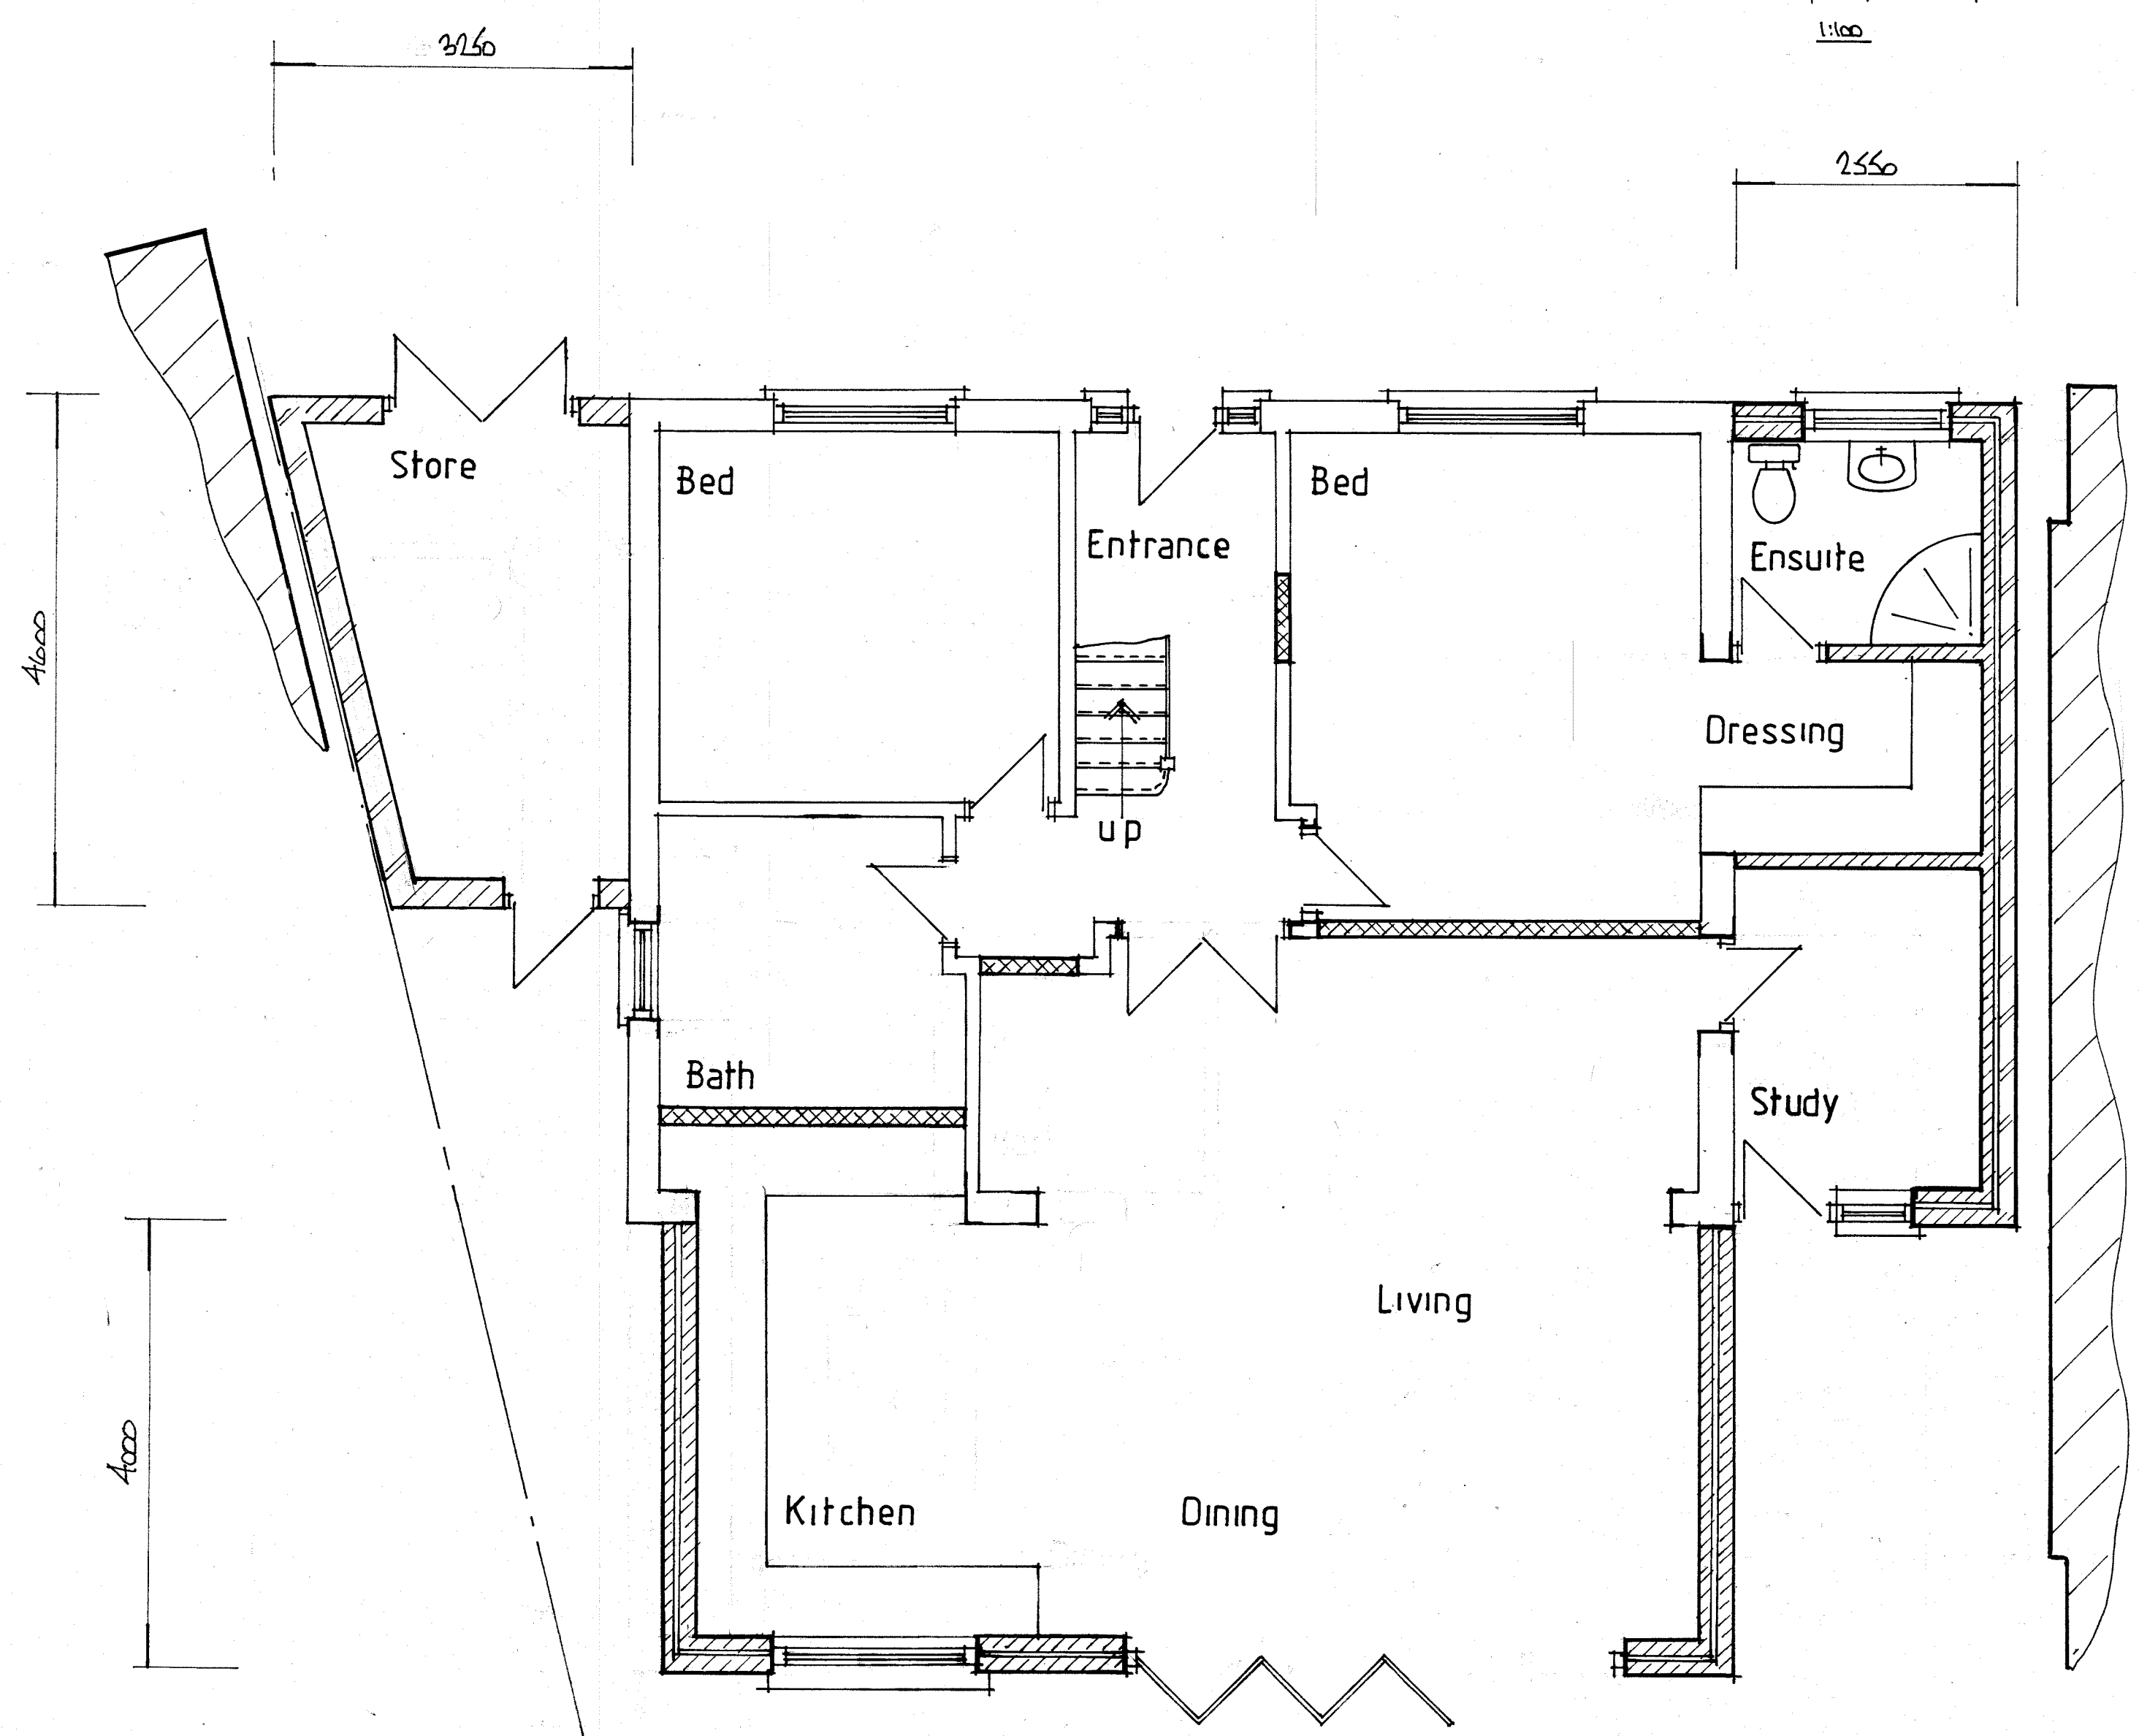


PROPOSED GROUND FLOOR PLAN

ALL MATERIALS TO MATCH EXISTING

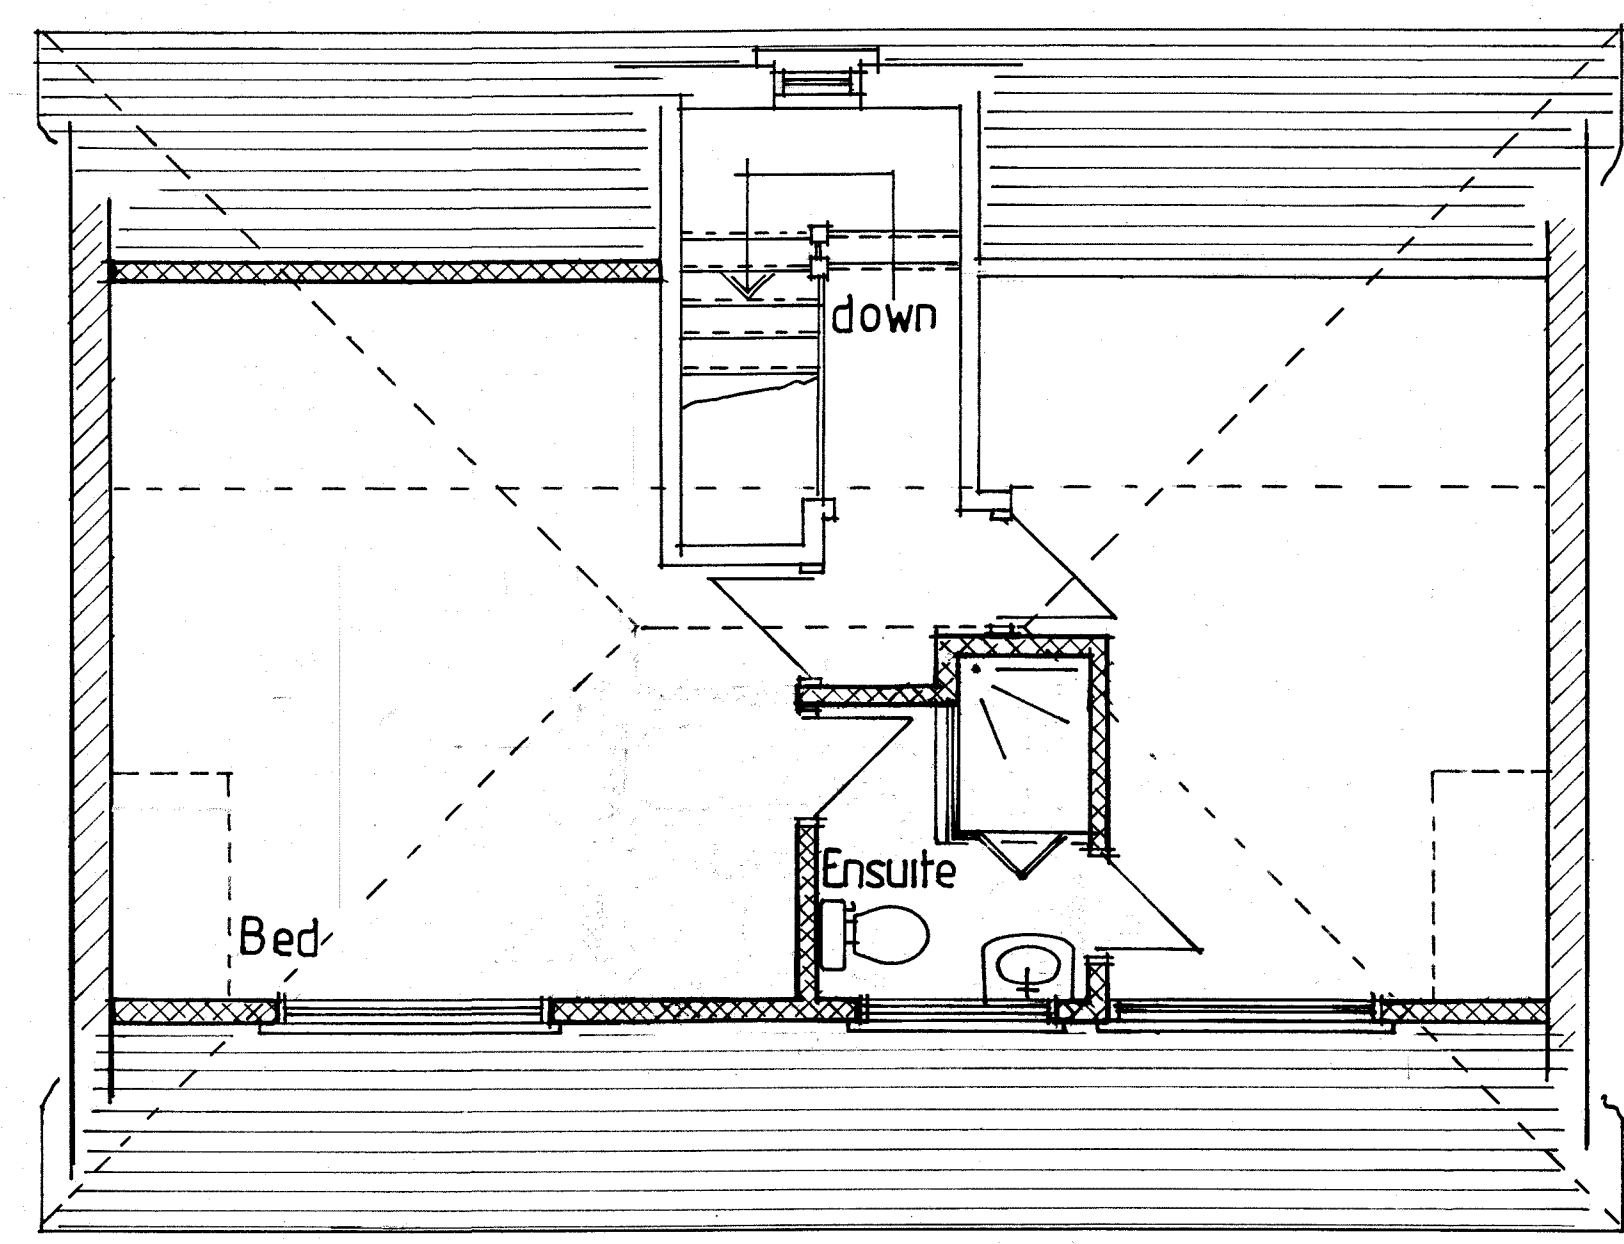

PROPOSED FIRST FLOOR PLAN

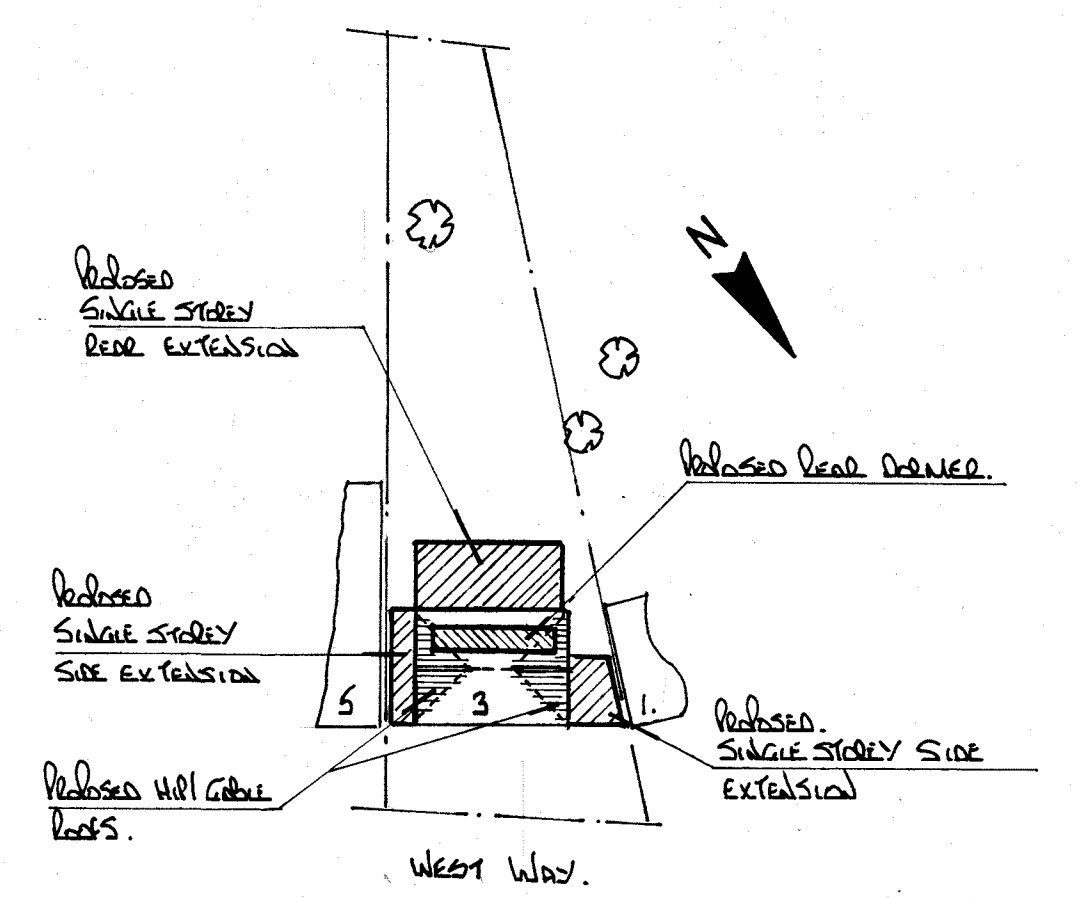

SITE PLAN scale 1:500


THIS DRAWING TO BE READ
IN CONJUNCTION WITH DRG
No 4554/01



FRONT ELEVATION



REAR ELEVATION

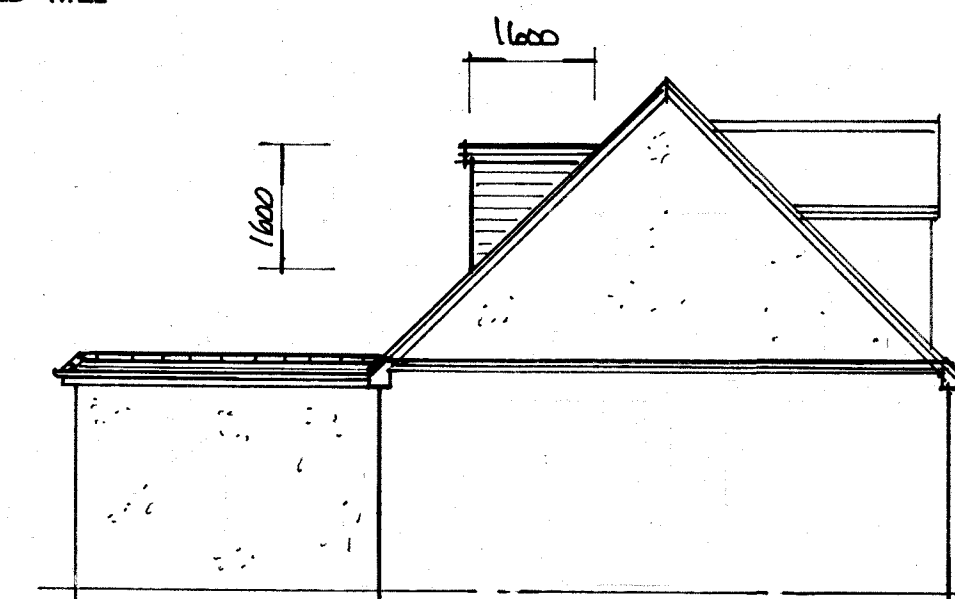

SIDE ELEVATION



SIDE ELEVATION

A		
	Date	Revisions
@copyright		
Pottle & Co Ltd Planning & Building Consultants Suite A, 128 Manor Way Ruislip, Middlesex, HA4 8HR Tel: 01895 622800 www.pottle.uk.com		
Client MR MRS KAPOOR		
Job Title 3 WEST WAY RUISLIP MIDDX		
Drawing Title Proposed single storey side and rear extension and alterations to main roof for enlarged loft		
Scale 1:50, 100.		
Date 20/21		Drawn by Ged.
Drg No. 4554 / 02		Rev.