

Planning Permission Consultants
London & South East, UK

T: 020 3442 2591
Email: info@planningpros.co.uk
W: planningpros.co.uk

Sheet No.

00-EX-EL-00

Existing Location Plan

Date 21.07.2026

Current Revision

Project Name

Electrical Roller Shutters

Project Number 0293

Project Status Preliminary

Project Address 29-31 Clayton Road Hayes,
UB3 1AN

Notes

This drawing is copyright (C). The reproduction of this drawing is expressly prohibited.

Dimensions and conditions shall be verified on site. Any discrepancies between this drawing and the site conditions shall be raised prior to placing orders or construction. Contractor to check and verify all dimensions before commencing any work.

All work to comply with building regulations and all statutory authorities requirements.

It is the contractors responsibility to ascertain the location of all services prior to the commencement of works.

All structural works to be confirmed by a structural engineer.

Scale

1:1250 @ A1



1 Existing Location Plan
1 : 1250



Planning Permission Consultants
London & South East, UK

T: 020 3442 2591
Email: info@planningpros.co.uk
W: planningpros.co.uk

Sheet No.
00-EX-EL-01

Existing Block Plan

Date 21.07.2026
Current Revision

Project Name
Electrical Roller Shutters

Project Number 0293
Project Status Preliminary
Project Address 29-31 Clayton Road Hayes,
UB3 1AN

Notes

This drawing is copyright (C). The reproduction of this drawing is expressly prohibited.


Dimensions and conditions shall be verified on site. Any discrepancies between this drawing and the site conditions shall be raised prior to placing orders or construction. Contractor to check and verify all dimensions before commencing any work.

All work to comply with building regulations and all statutory authorities requirements.


It is the contractors responsibility to ascertain the location of all services prior to the commencement of works.

All structural works to be confirmed by a structural engineer.

Scale
1:500 @ A1

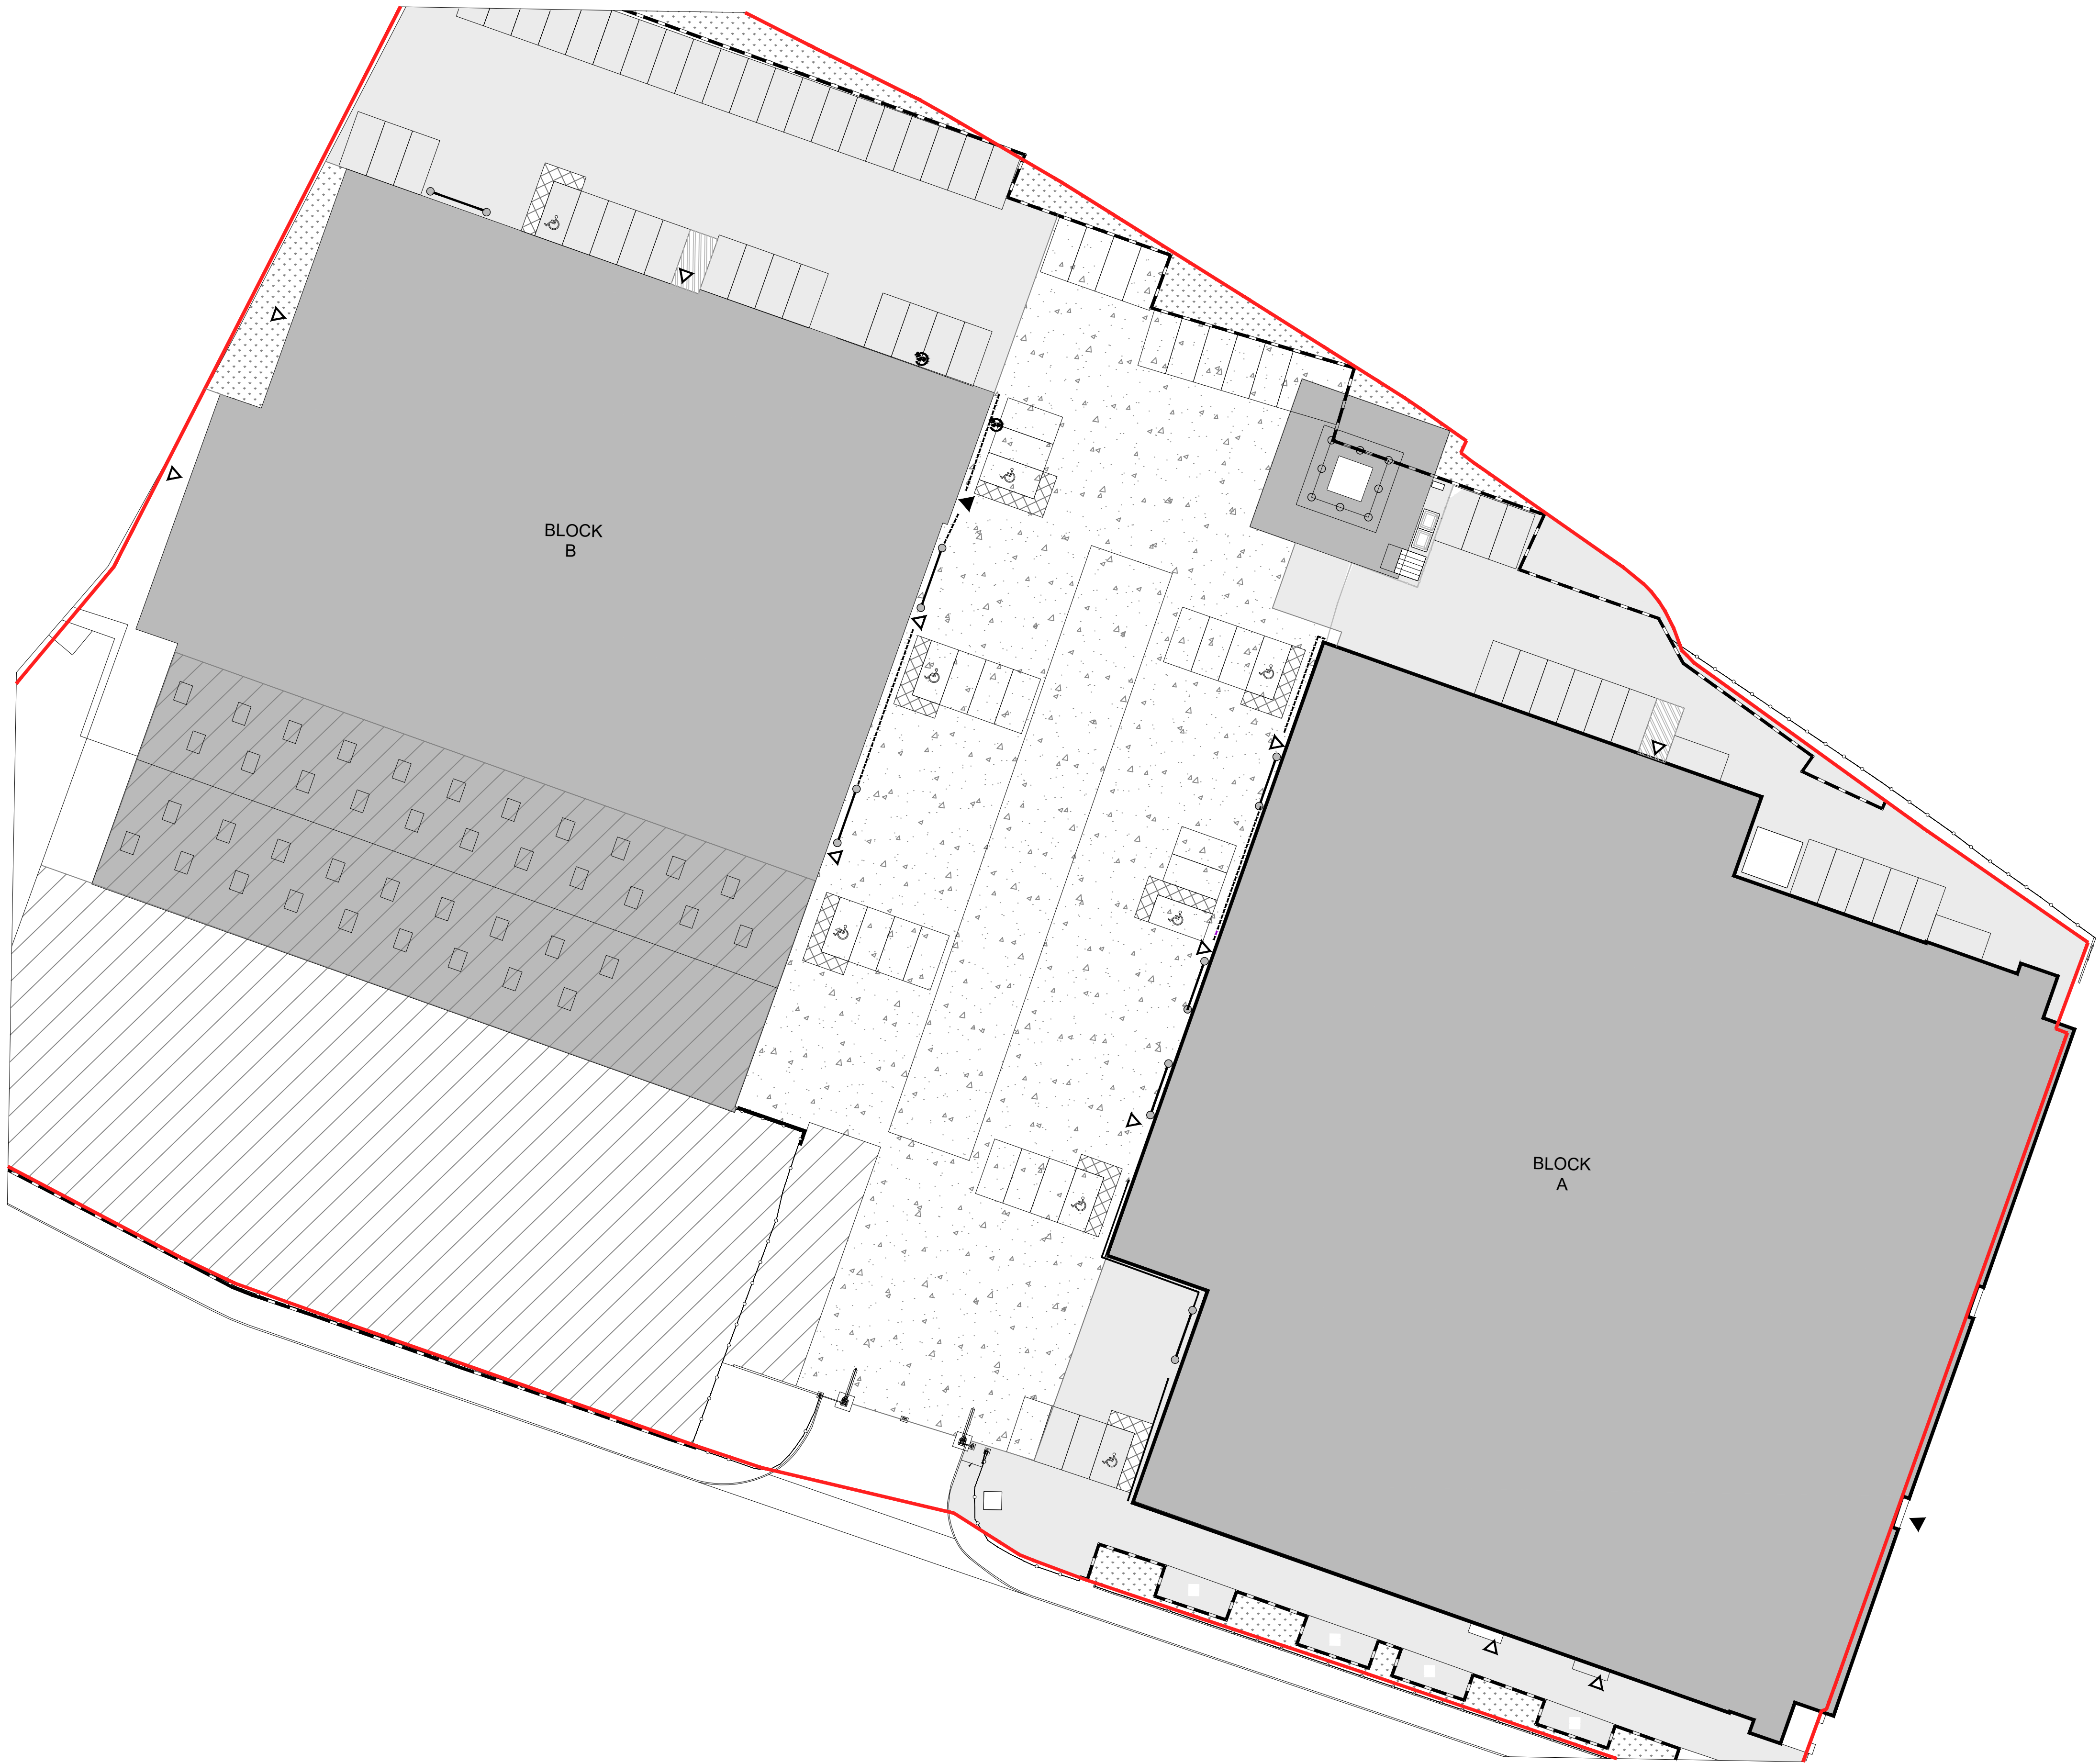

1 Existing Block Plan
1 : 500

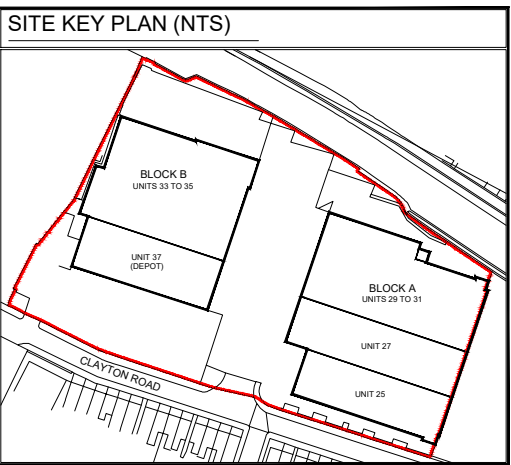

Planning Permission Consultants
London & South East, UK

T: 020 3442 2591
Email: info@planningpros.co.uk
W: planningpros.co.uk

Sheet No.

00-EX-EL-02

Existing Floor Plan

Date 21.07.2026

Current Revision

Project Name

Electrical Roller Shutters

Project Number 0293

Project Status Preliminary

Project Address 29-31 Clayton Road Hayes,
UB3 1AN

Notes

This drawing is copyright (C). The reproduction of this drawing is expressly prohibited.

Dimensions and conditions shall be verified on site. Any discrepancies between this drawing and the site conditions shall be raised prior to placing orders or construction. Contractor to check and verify all dimensions before commencing any work.


All work to comply with building regulations and all statutory authorities requirements.

It is the contractors responsibility to ascertain the location of all services prior to the commencement of works.

All structural works to be confirmed by a structural engineer.

Scale

1:100 @ A1

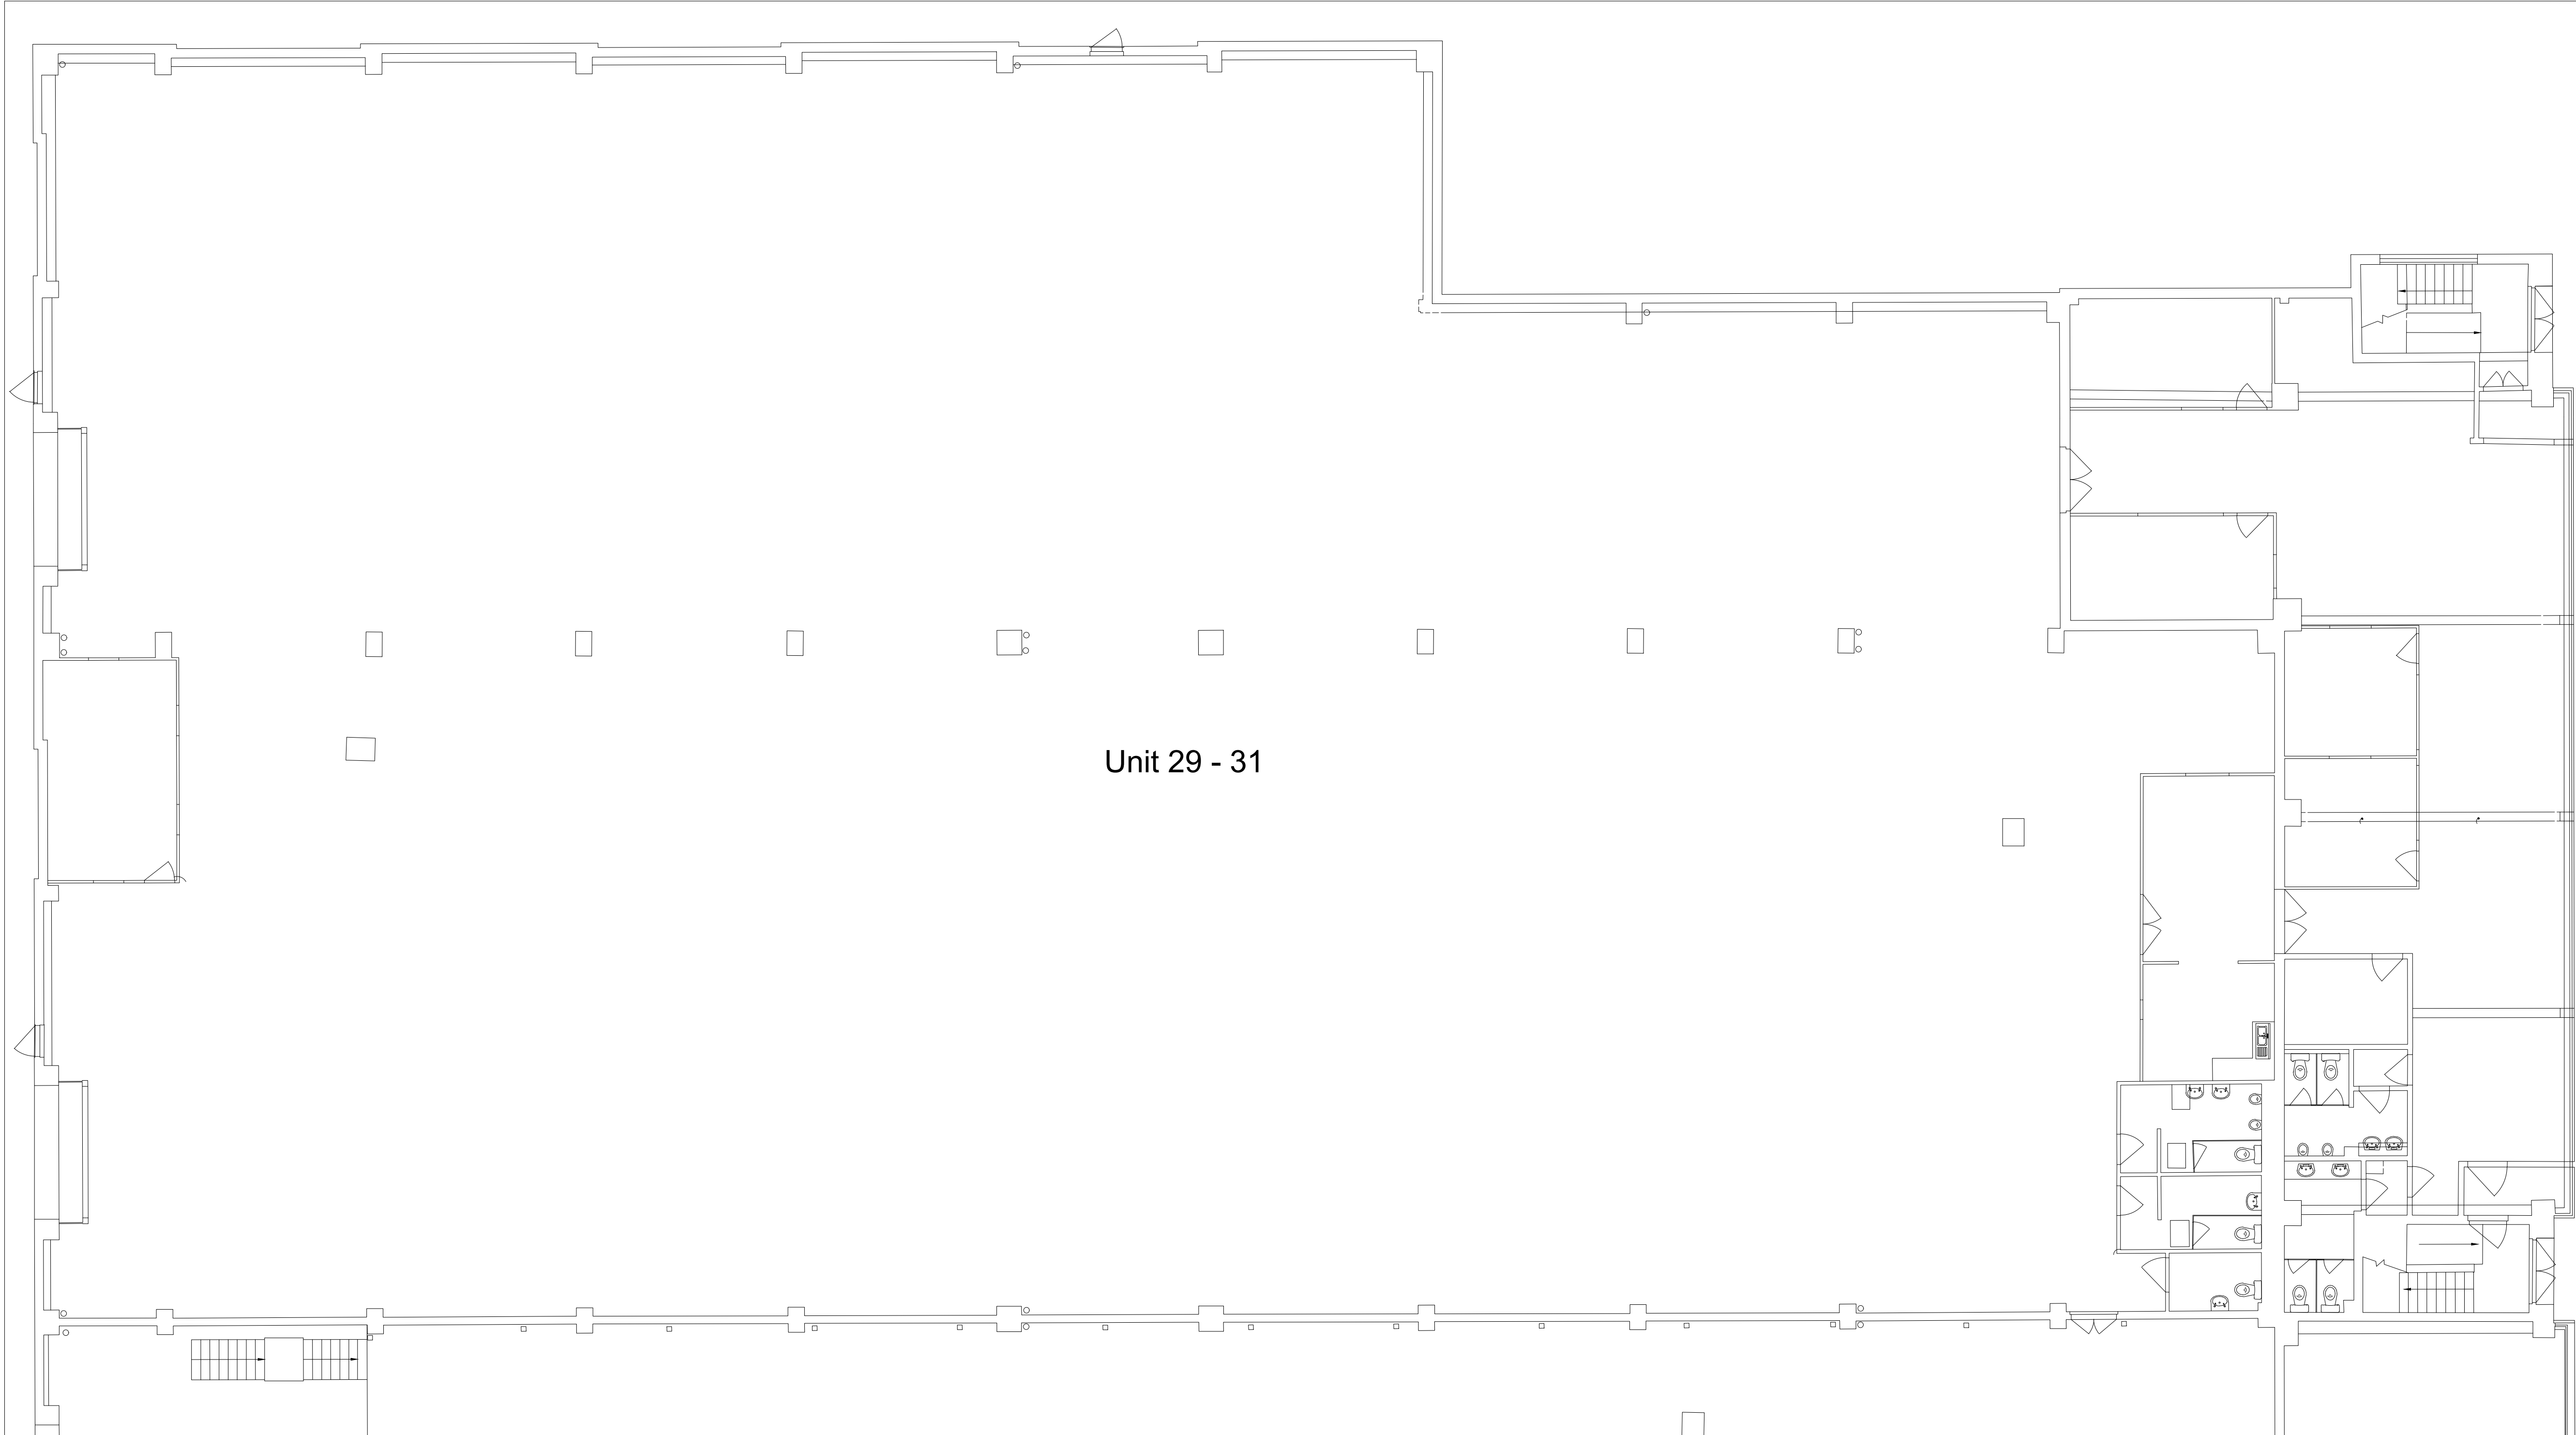

1 Existing Floor Plan
1 : 100



Planning Permission Consultants
London & South East, UK

T: 020 3442 2591
Email: info@planningpros.co.uk
W: planningpros.co.uk

Sheet No.
00-EX-EL-03

Existing Elevation, Detail & Section

Date 21.07.2026

Current Revision

Project Name
Electrical Roller Shutters

Project Number 0293
Project Status Preliminary
Project Address 29-31 Clayton Road Hayes,
UB3 1AN

Notes

This drawing is copyright (C). The reproduction of this drawing is expressly prohibited.


Dimensions and conditions shall be verified on site. Any discrepancies between this drawing and the site conditions shall be raised prior to placing orders or construction. Contractor to check and verify all dimensions before commencing any work.

All work to comply with building regulations and all statutory authorities requirements.


It is the contractors responsibility to ascertain the location of all services prior to the commencement of works.

All structural works to be confirmed by a structural engineer.


Scale
1:100 @ A1

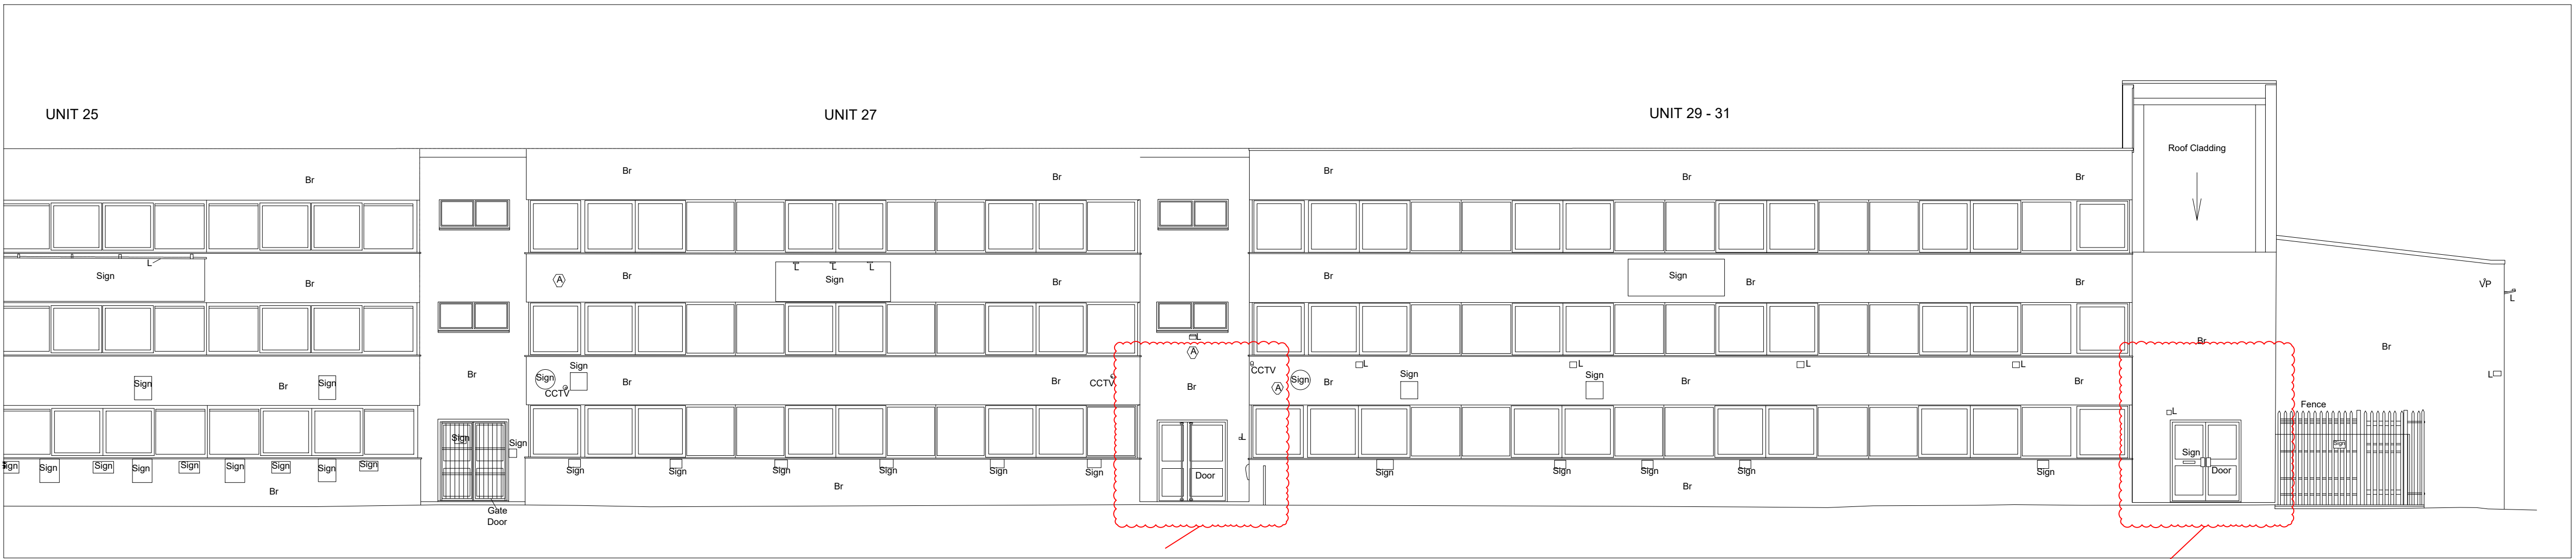


1 Existing Elevation
1 : 100

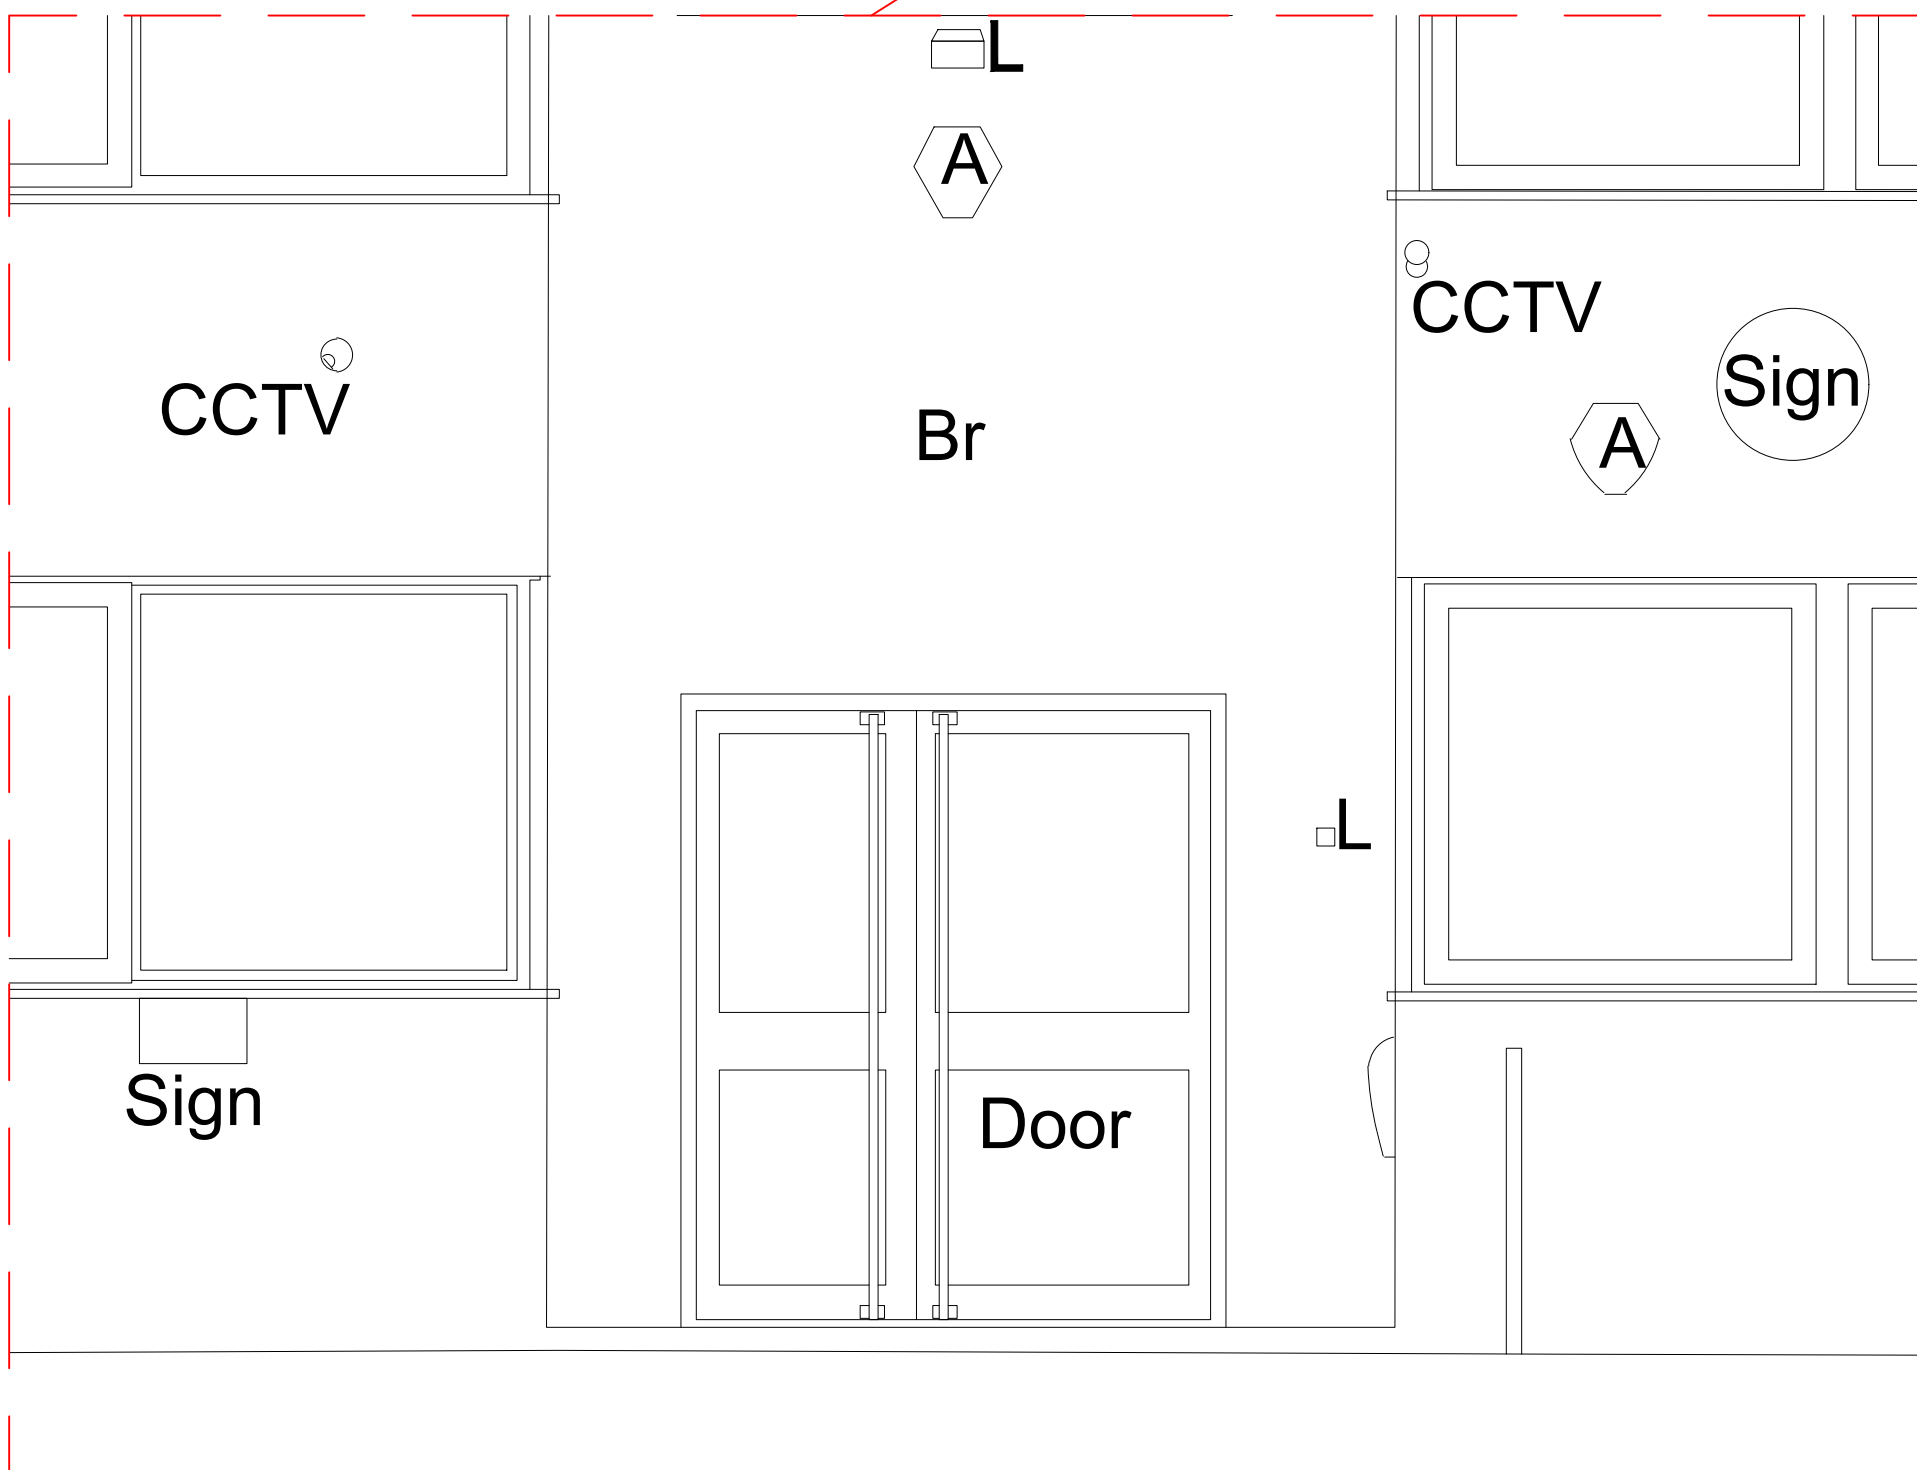

2 Existing Elevation (Detail 1)
1 : 25

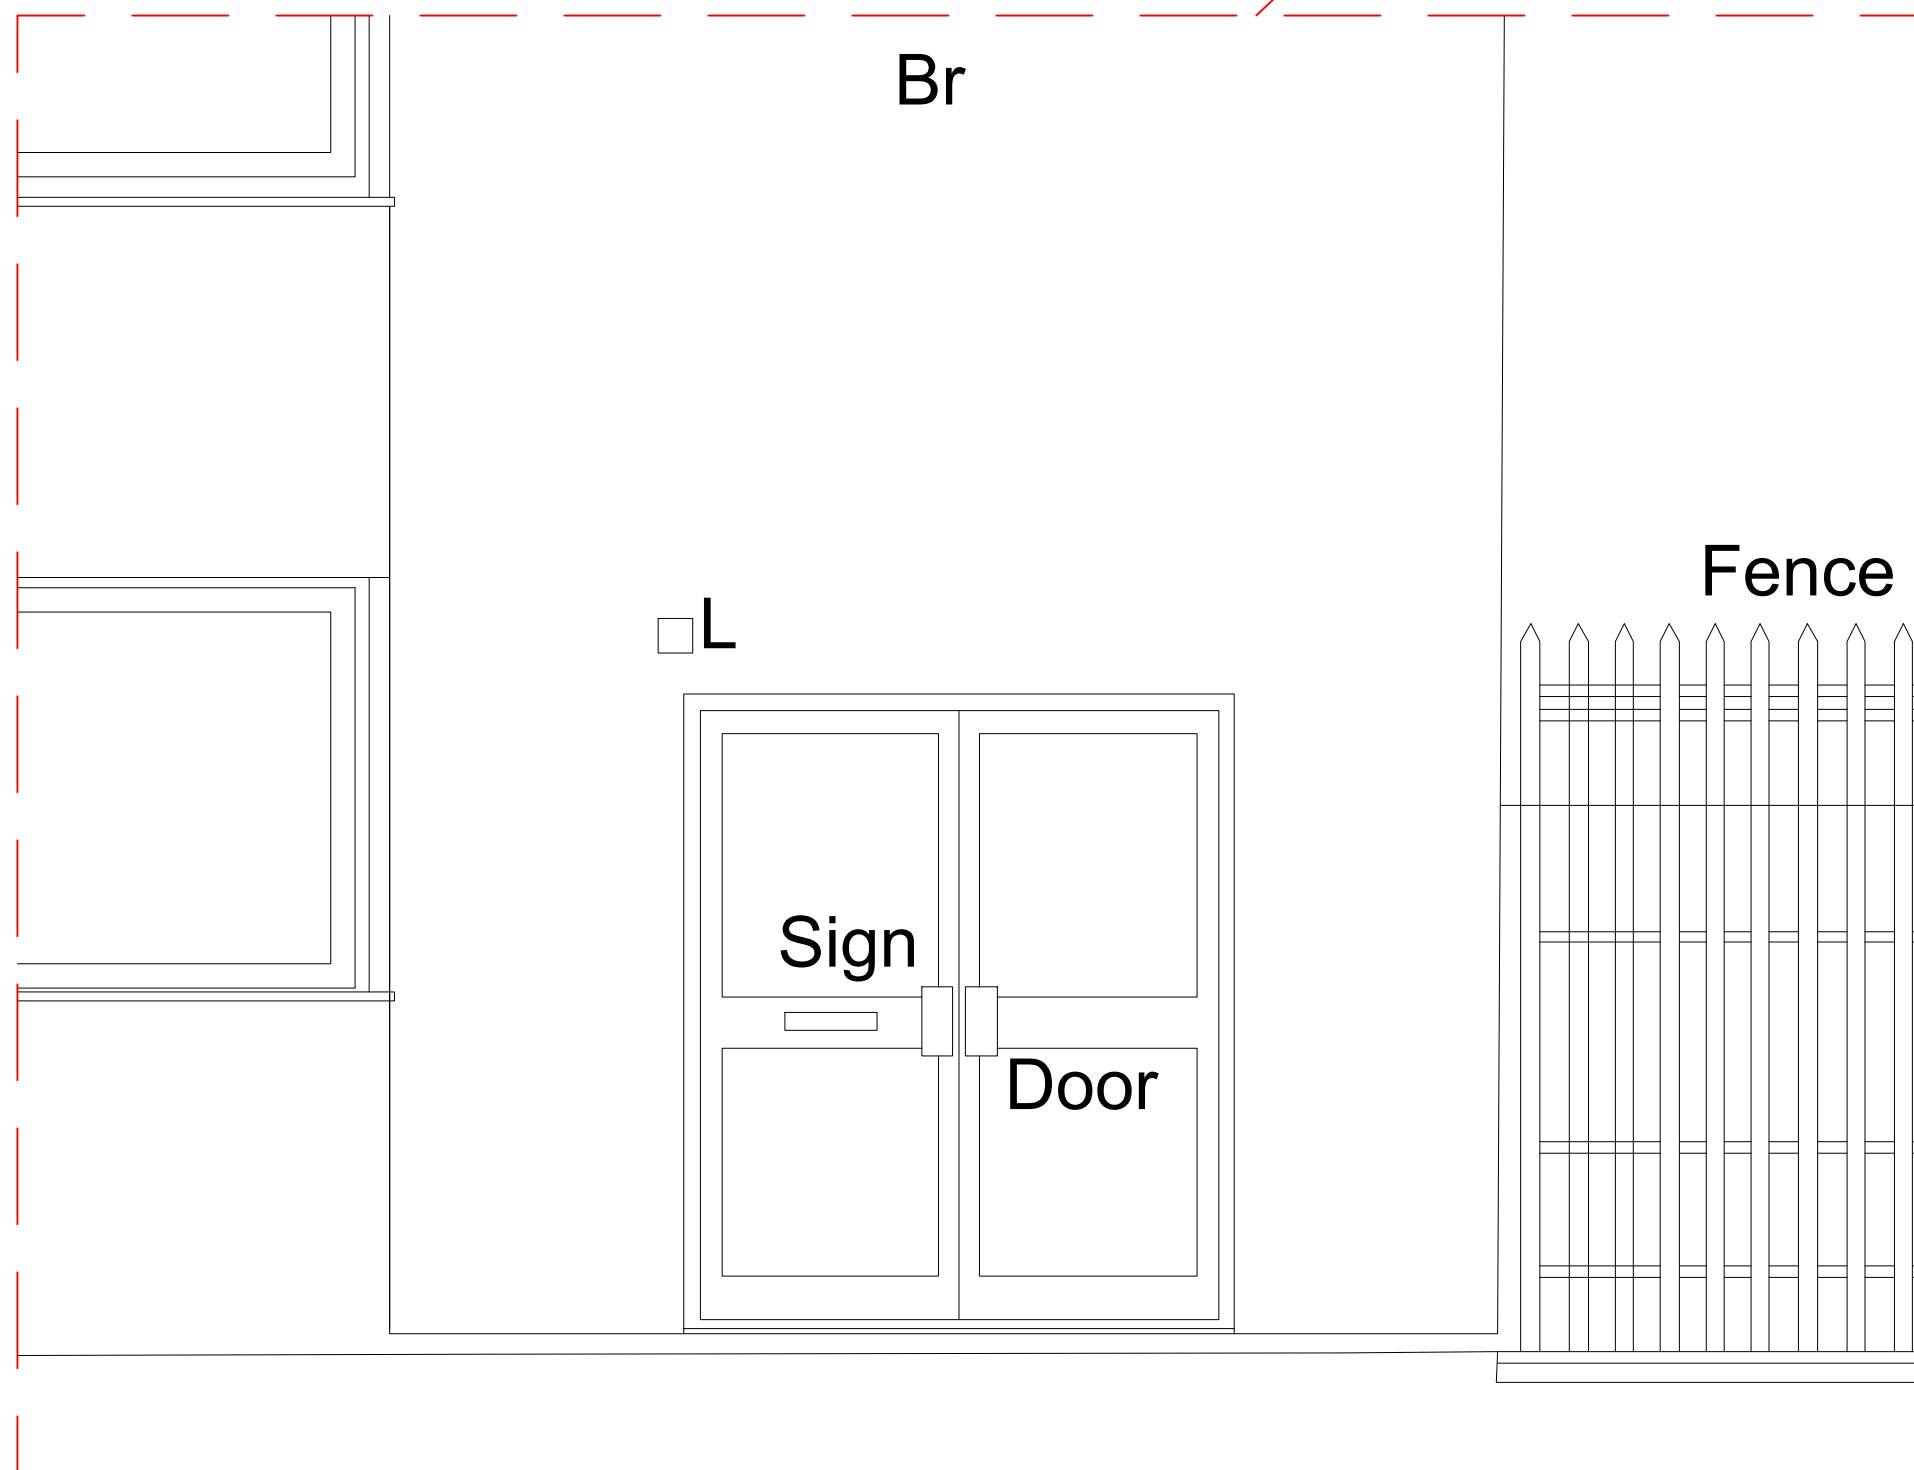

3 Existing Elevation (Detail 2)
1 : 25

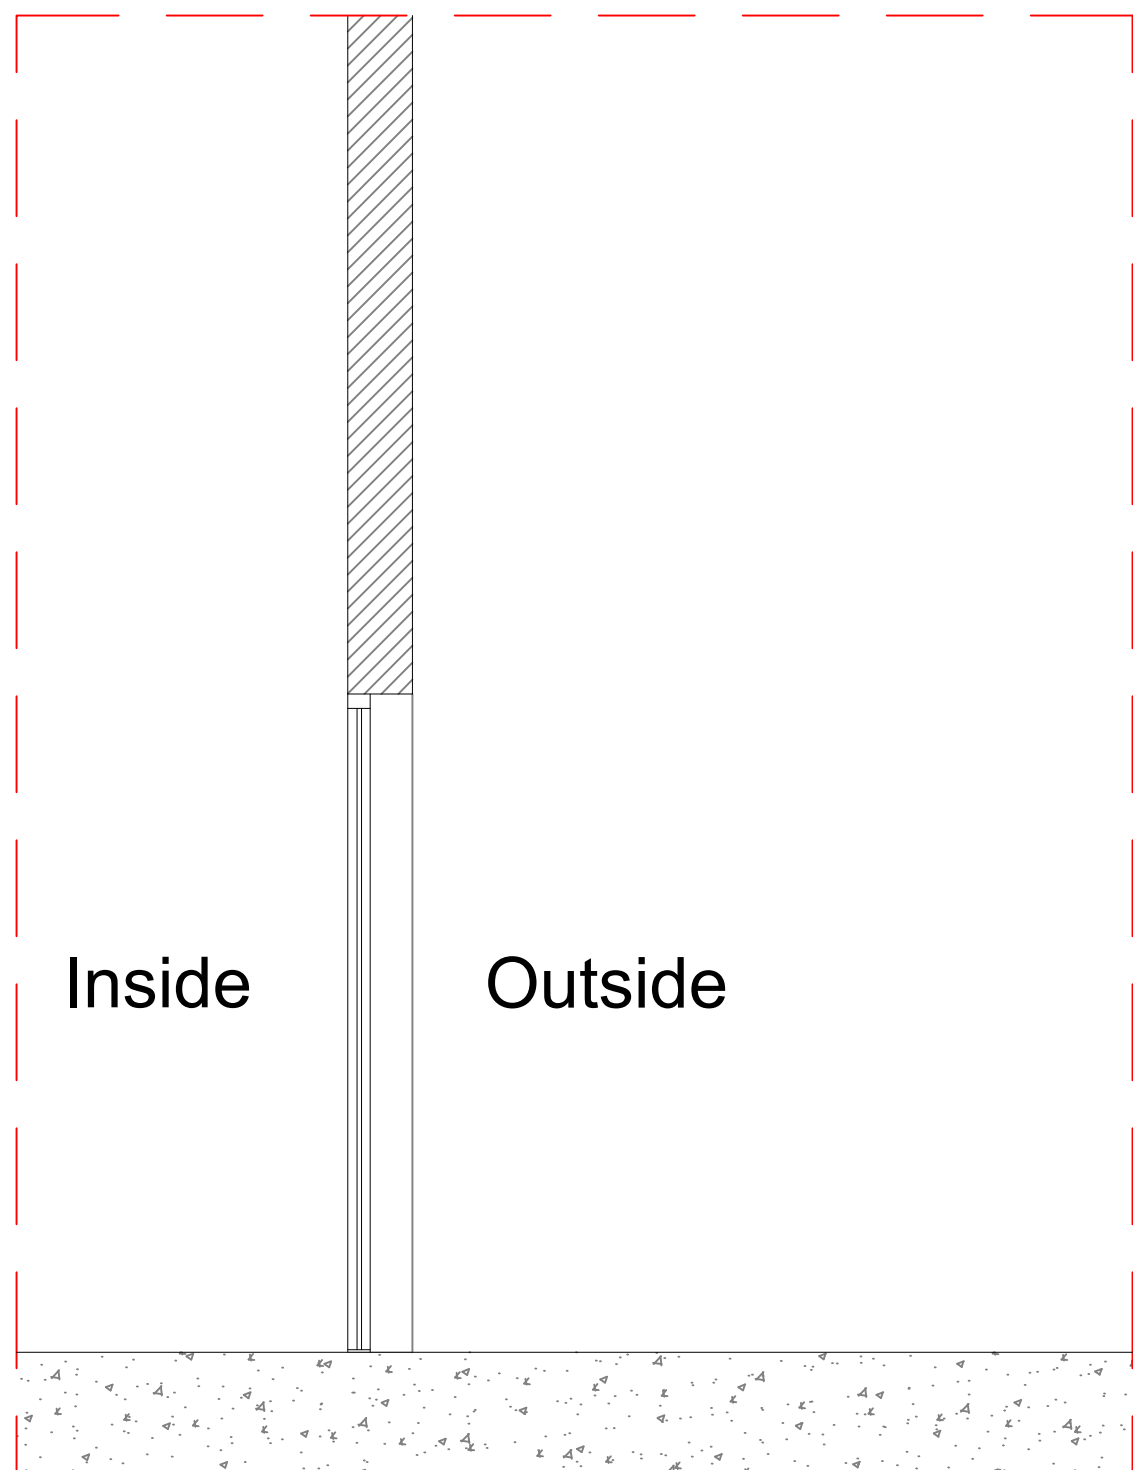

4 Existing Section (Detail)
1 : 25

