



Bay windows in ground and 1st floor to be replaced by PVC double glazing.

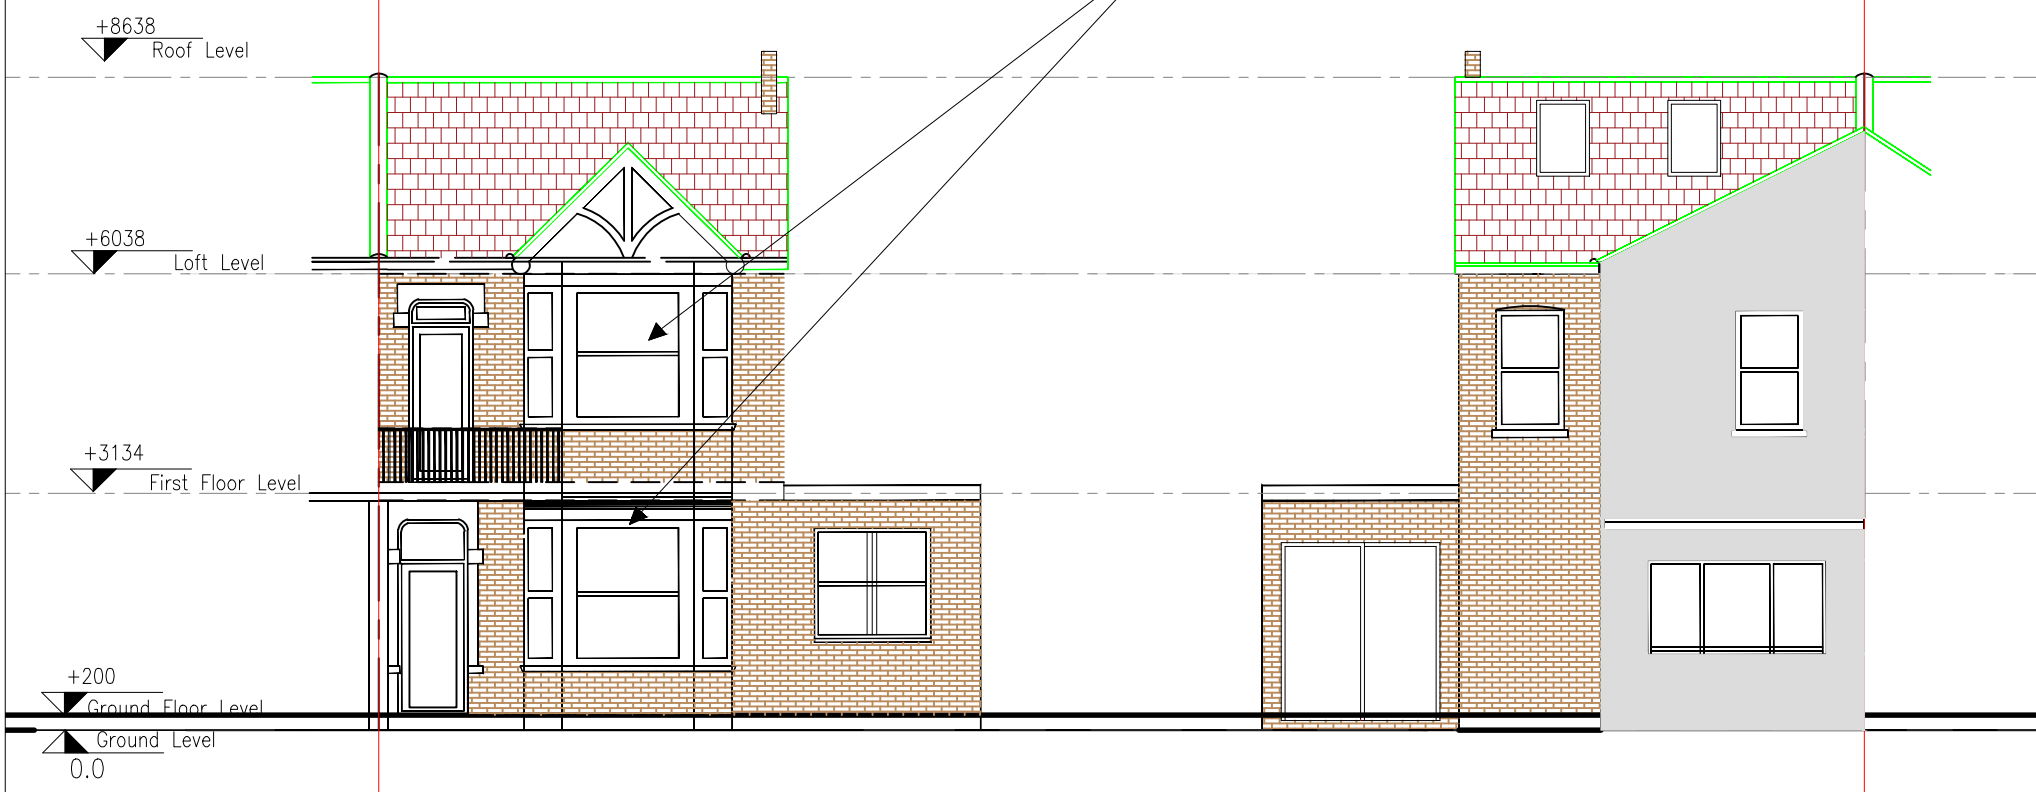


Front elevation


Rear elevation

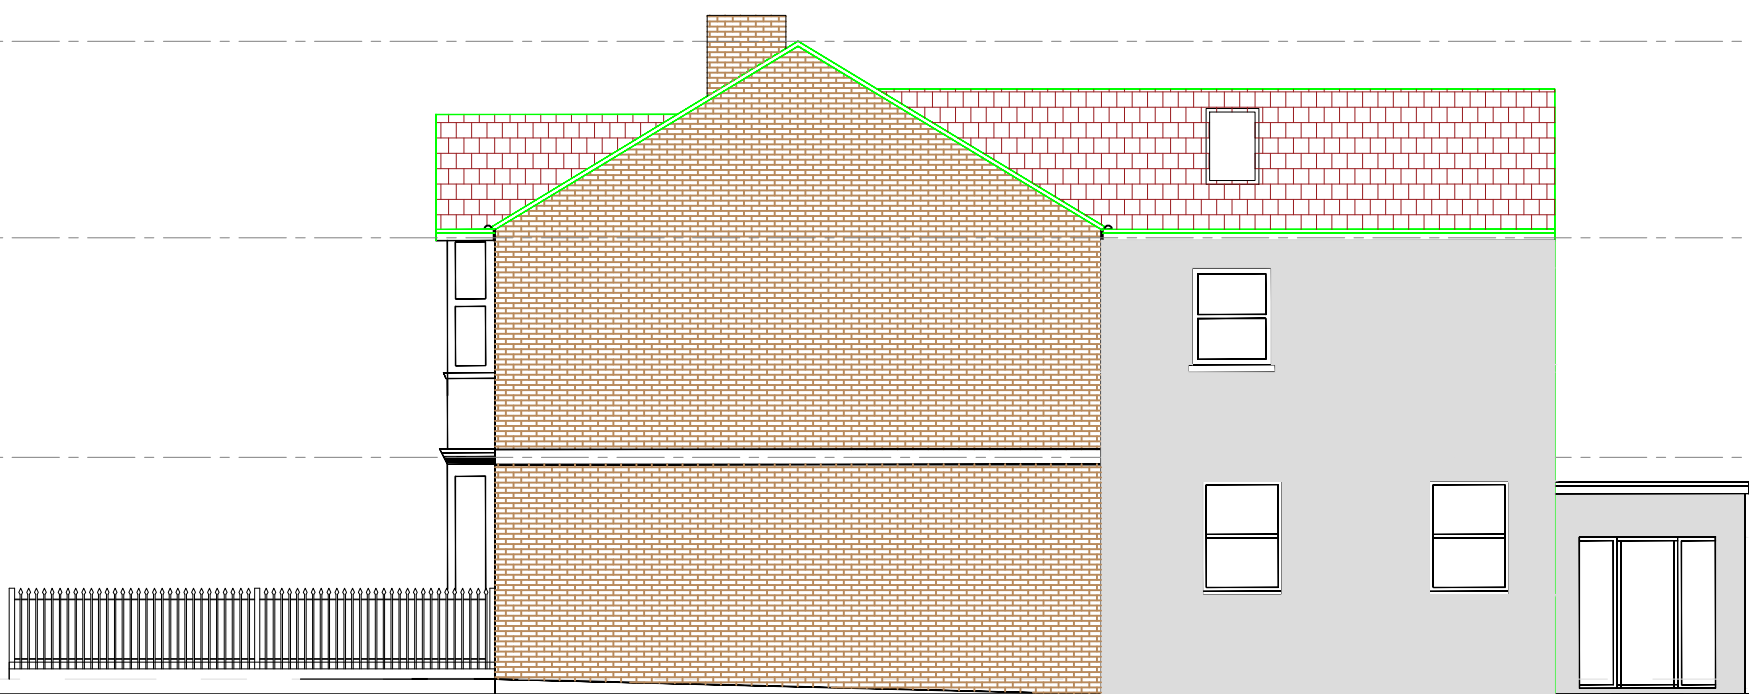


Right side elevation

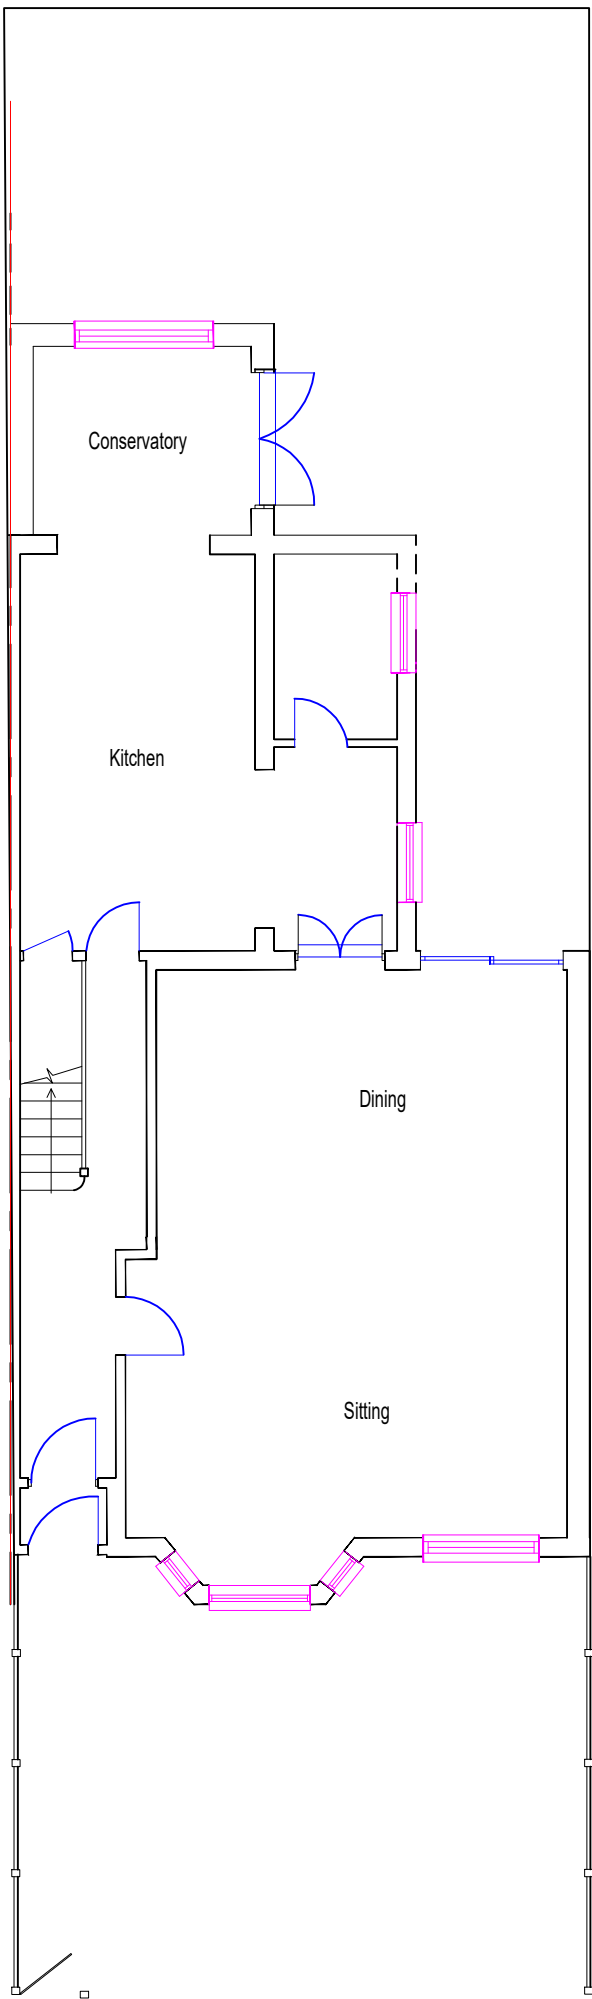


GROUND FLOOR PROPOSED PLAN

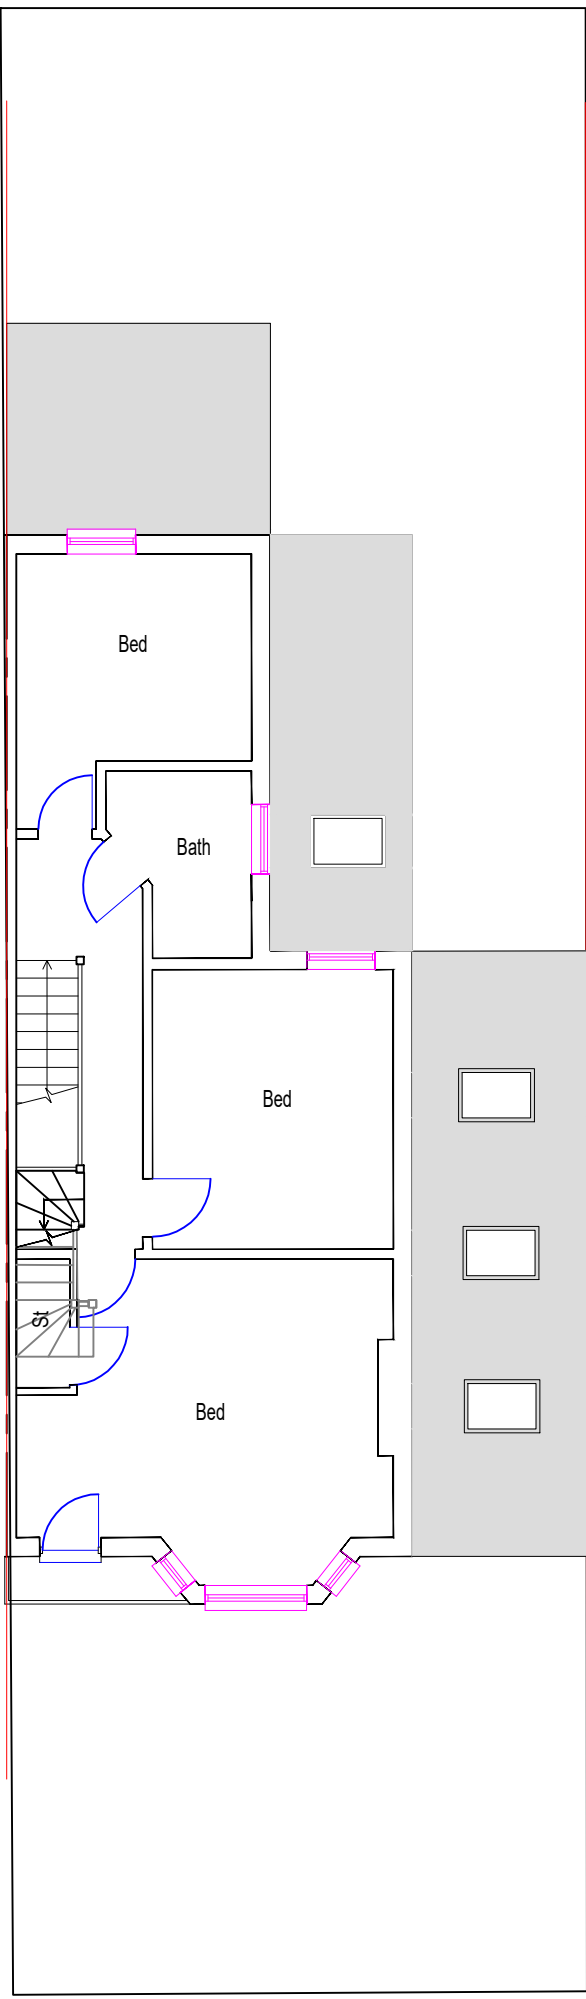



FIRST FLOOR PROPOSED PLAN

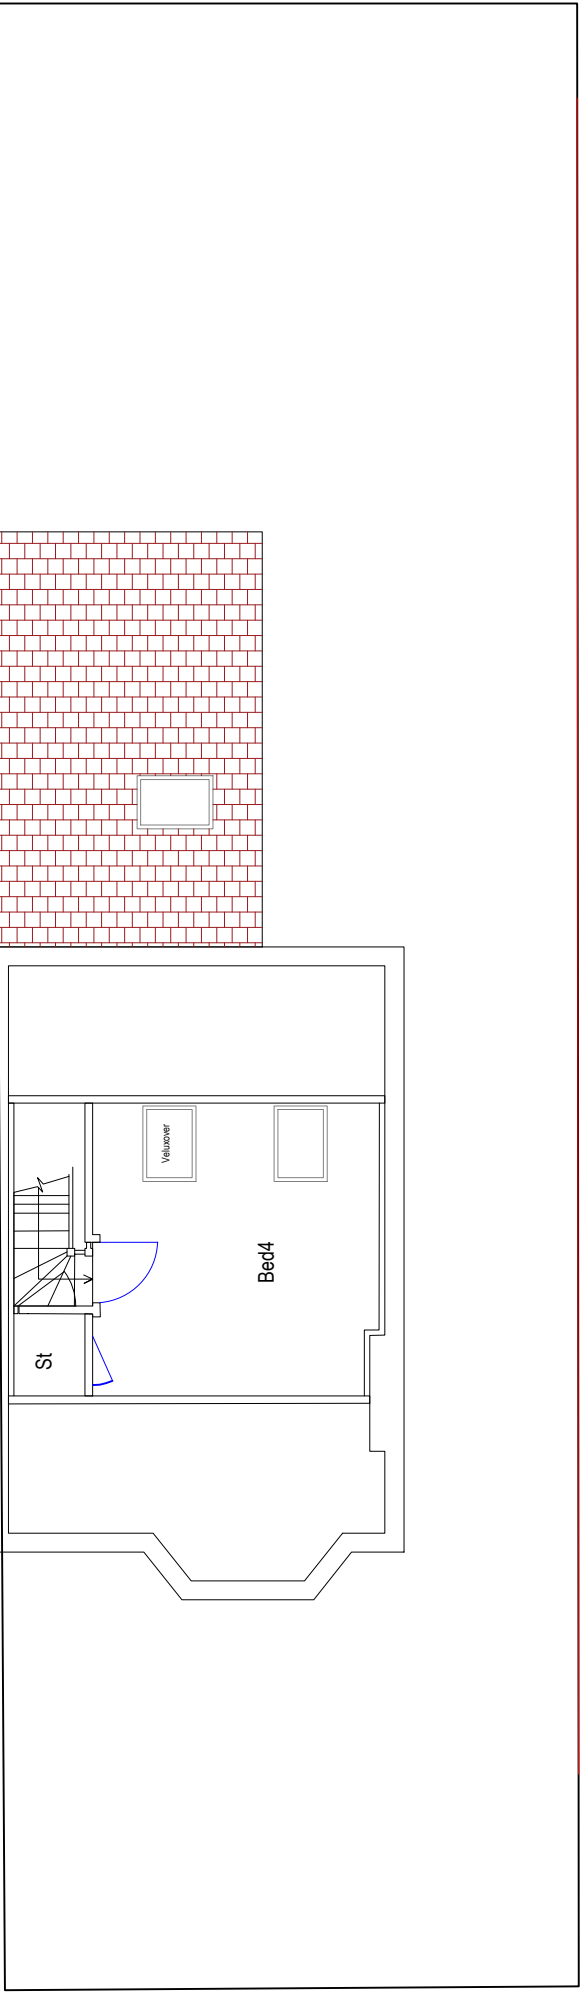

SECOND FLOOR PROPOSED PLAN

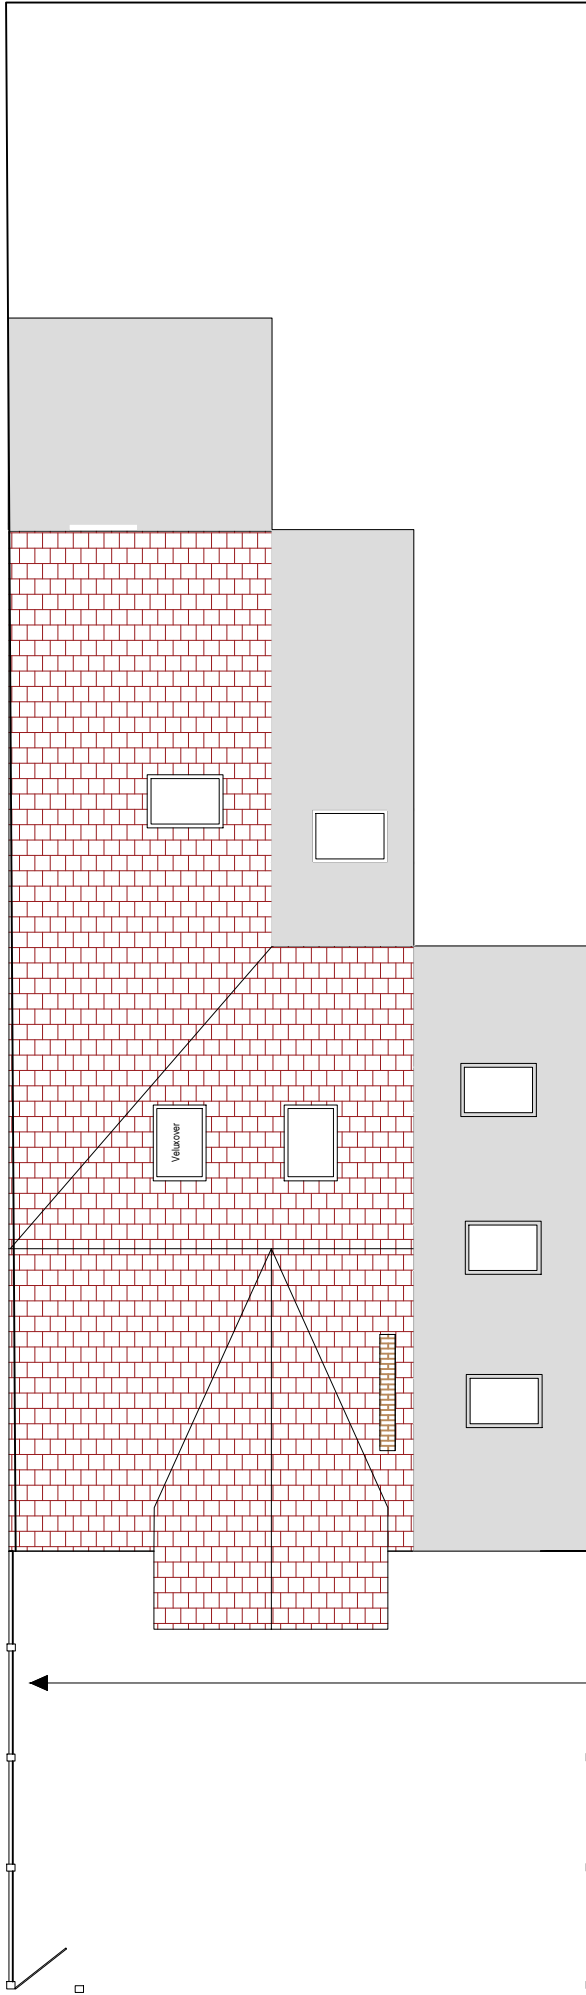

PROPOSED ROOF PLAN

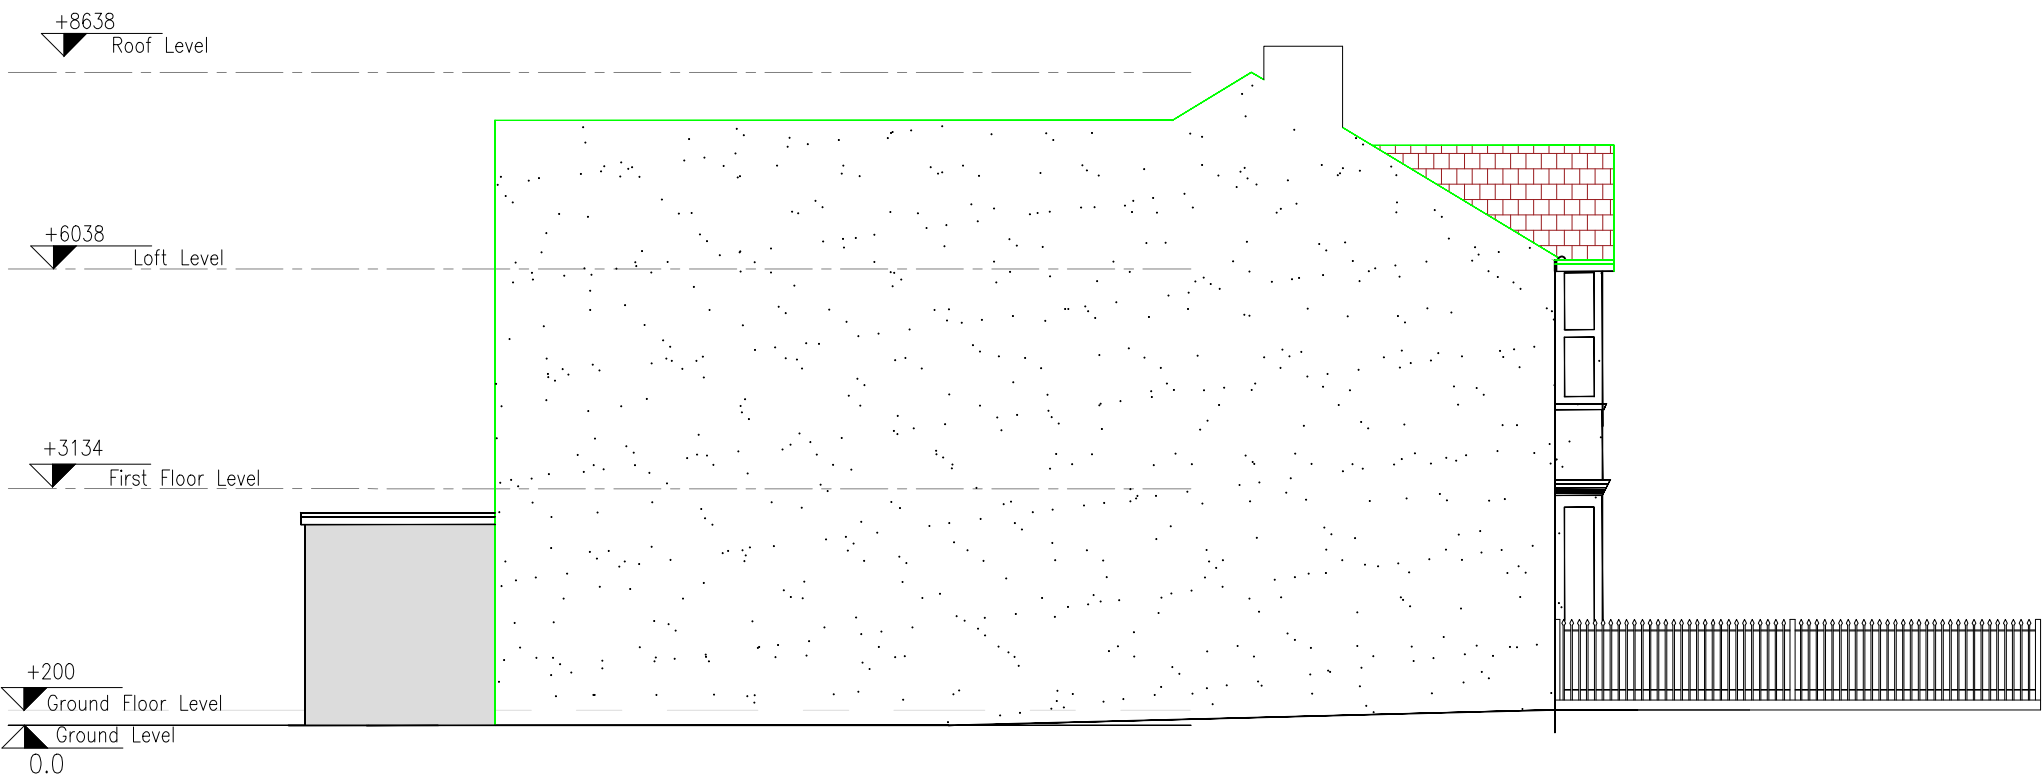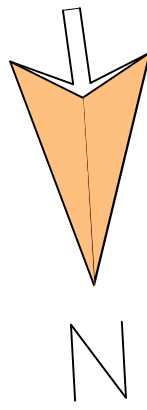

Left side elevation

All new materials are matching existing

New Metal fences in front garden sides.



Notes:

© This drawing is copyright of Edgware Property Consultancy, and is not to be reproduced or copied without the written permission of Edgware Property Consultancy. Do not scale from the drawing. All dimensions to be checked on site. If in doubt, ask.

PLANNING

EDGWARE P CONSULTANCY LTD
412A EDGEWARE RD
LONDON
W21ED

Project Add:
56 The Greenway, Uxbridge UB82PL
Drawing:
Proposal 1 plans and elevations
Garage conversion, PVC windows and front fences.

Drawn	Checked	Date	Scale @ A1
VA		07/24	1/100
Project n°	Drawing N°	Rev	
2435	Plan/02		