

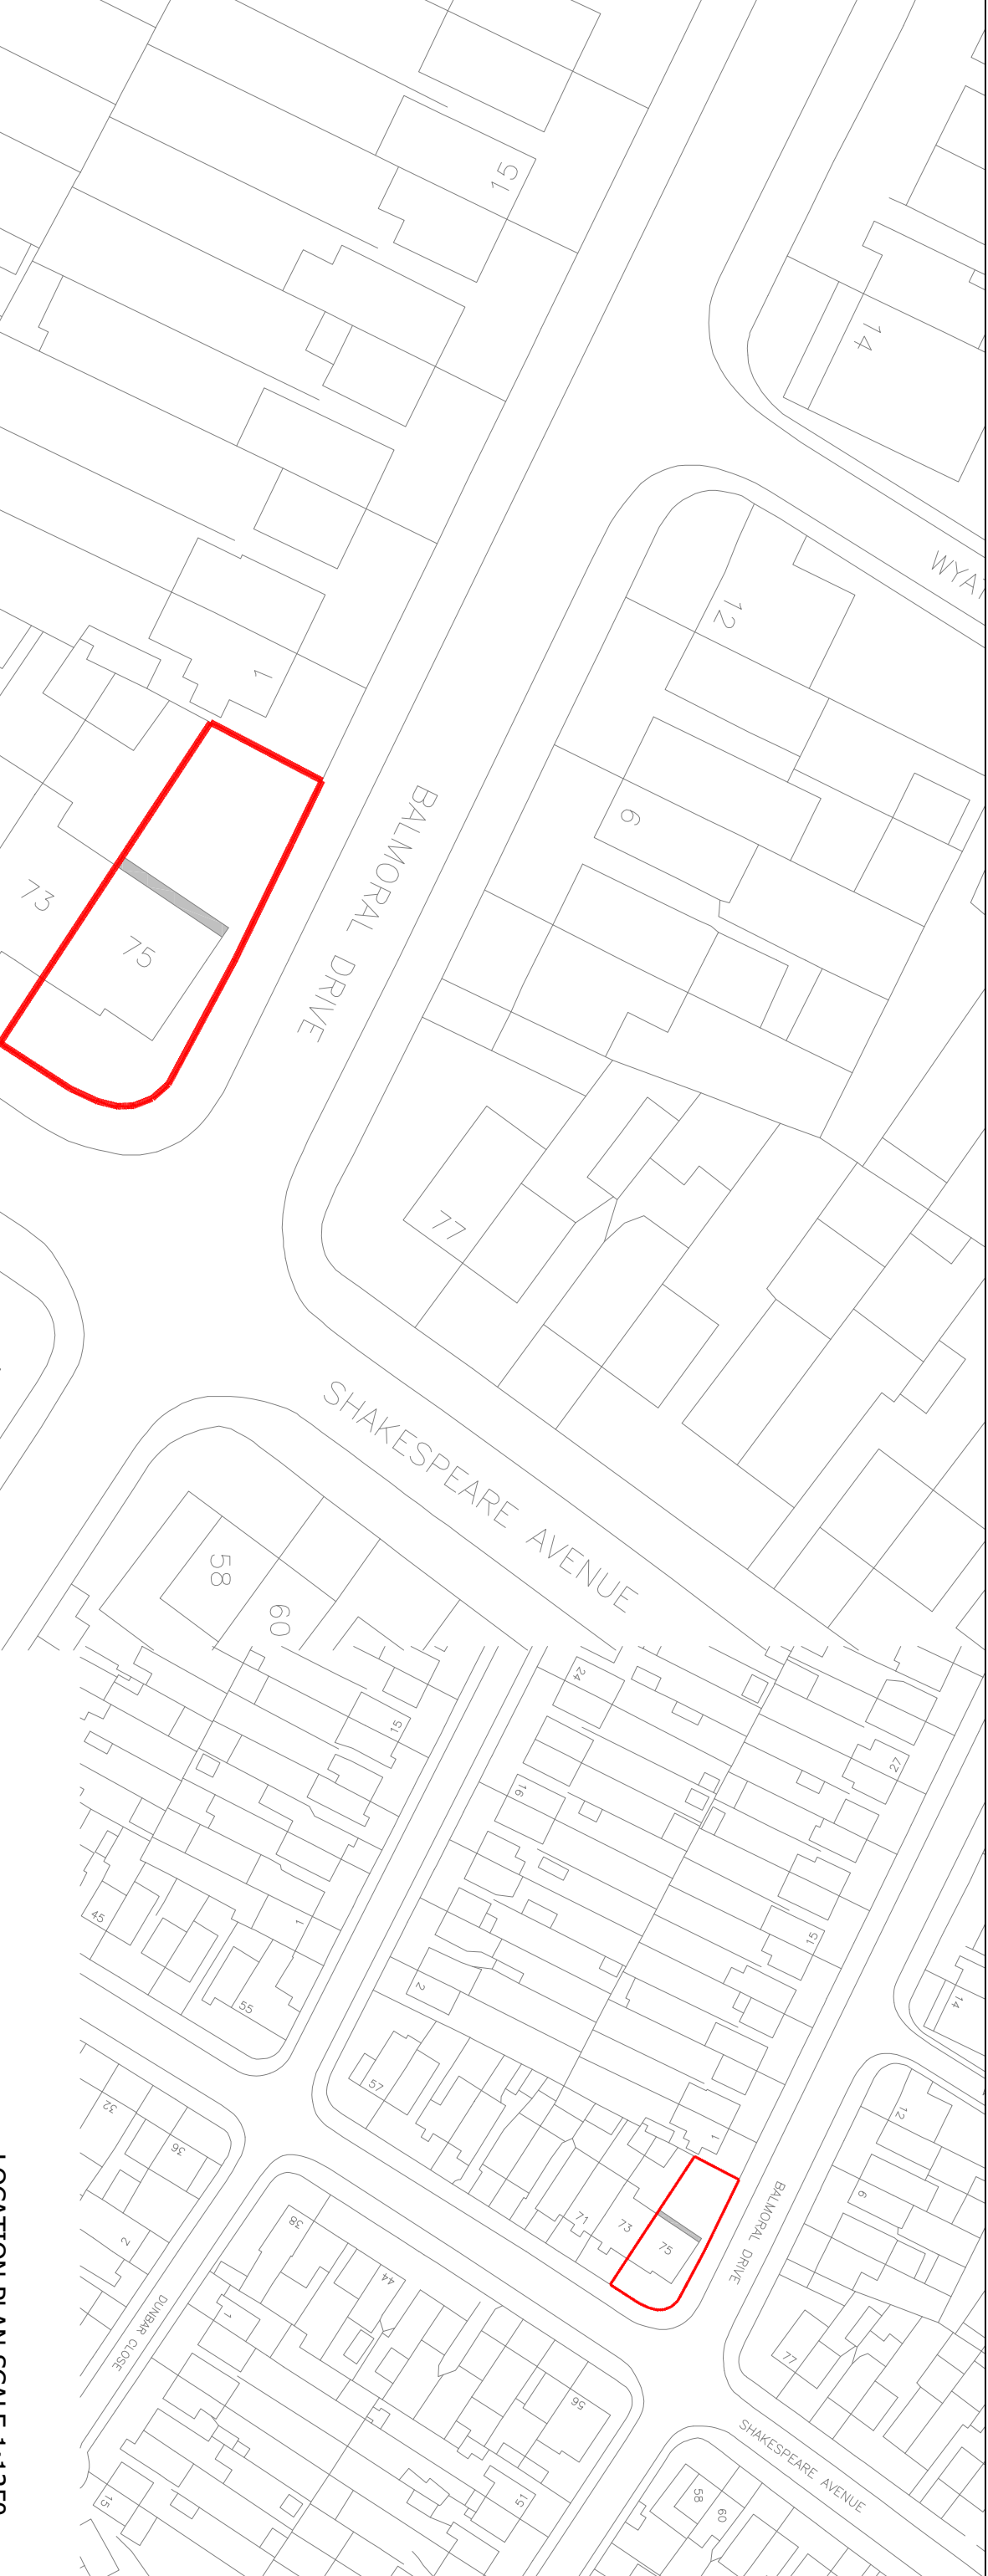


SITE PLAN SCALE 1:500

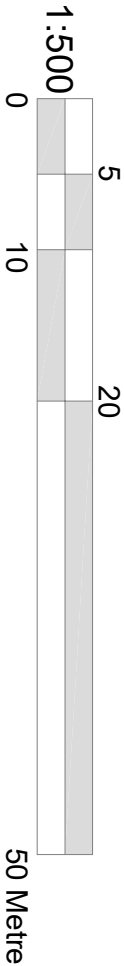

LOCATION PLAN SCALE 1:1250

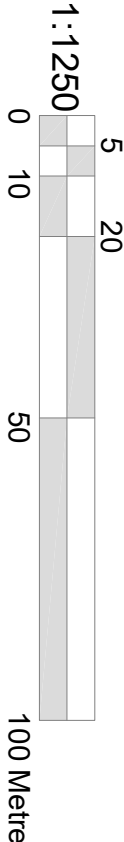

CRAFTED SPACES
ARCHITECTURE + URBANISUM
DESIGNING WITH SOCIAL, ECONOMIC & ENVIRONMENTAL SUSTAINABILITY
(+91) 07973988297

Applicant:
MR YADVINDER SINGH SAINI

Job Title:
75 SHAKESPEARE AVENUE,HAYES,UB4 OBE

Drawing Title:
BLOCK AND LOCATION PLAN

Scale: AS SHOWN	Drawing No.	Print Size	Revision
Date: 15/10/2022	PA2-21100-00	A3	

Drawing Status
PLANNING APPROVAL