



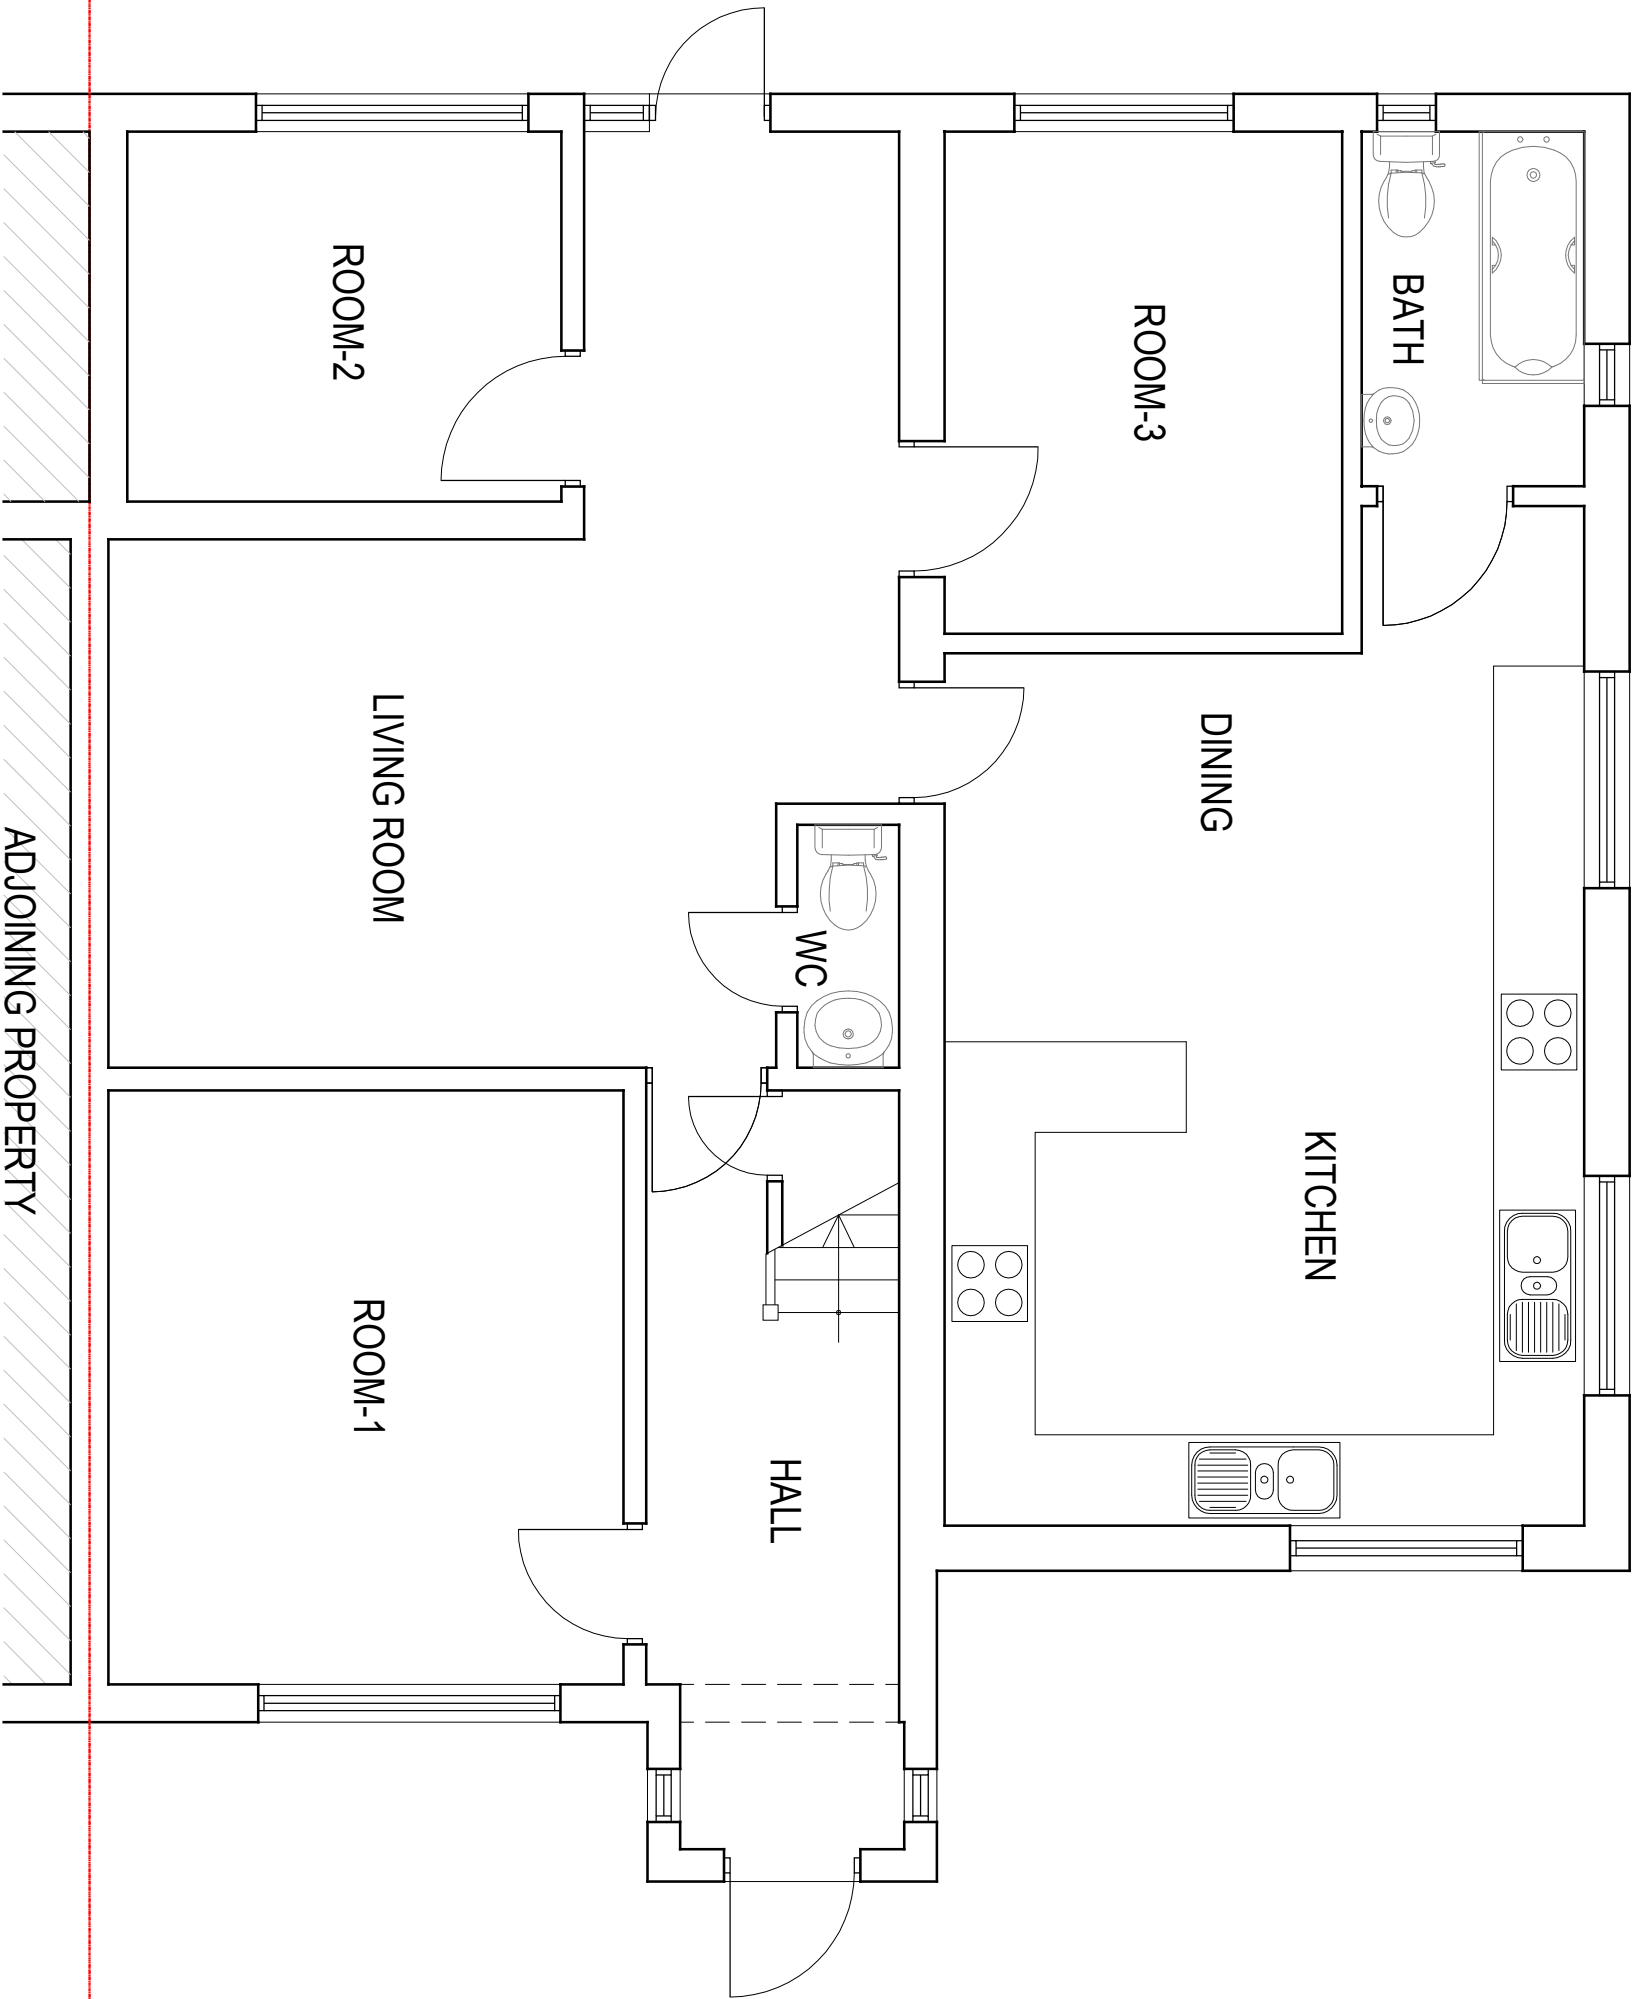

EXISTING GROUND FLOOR PLAN

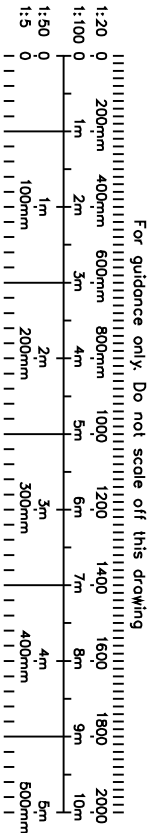



CRAFTED SPACES
ARCHITECTURE + URBANISM
DESIGNING WITH SOCIAL, ECONOMIC & ENVIRONMENTAL SUSTAINABILITY
(+91) 07973988297

Applicant:
MR YADVINDER SINGH SAINI

Job Title:
75 SHAKESPEARE AVENUE,HAYES,UB4 0BE

Drawing Title:
EXISTING GROUND FLOOR PLAN

Scale: 1:50	Drawing No.	Print Size	Revision
Date: 15/10/2022	PA2-21100-01	A3	

Drawing Status
PLANNING APPROVAL