



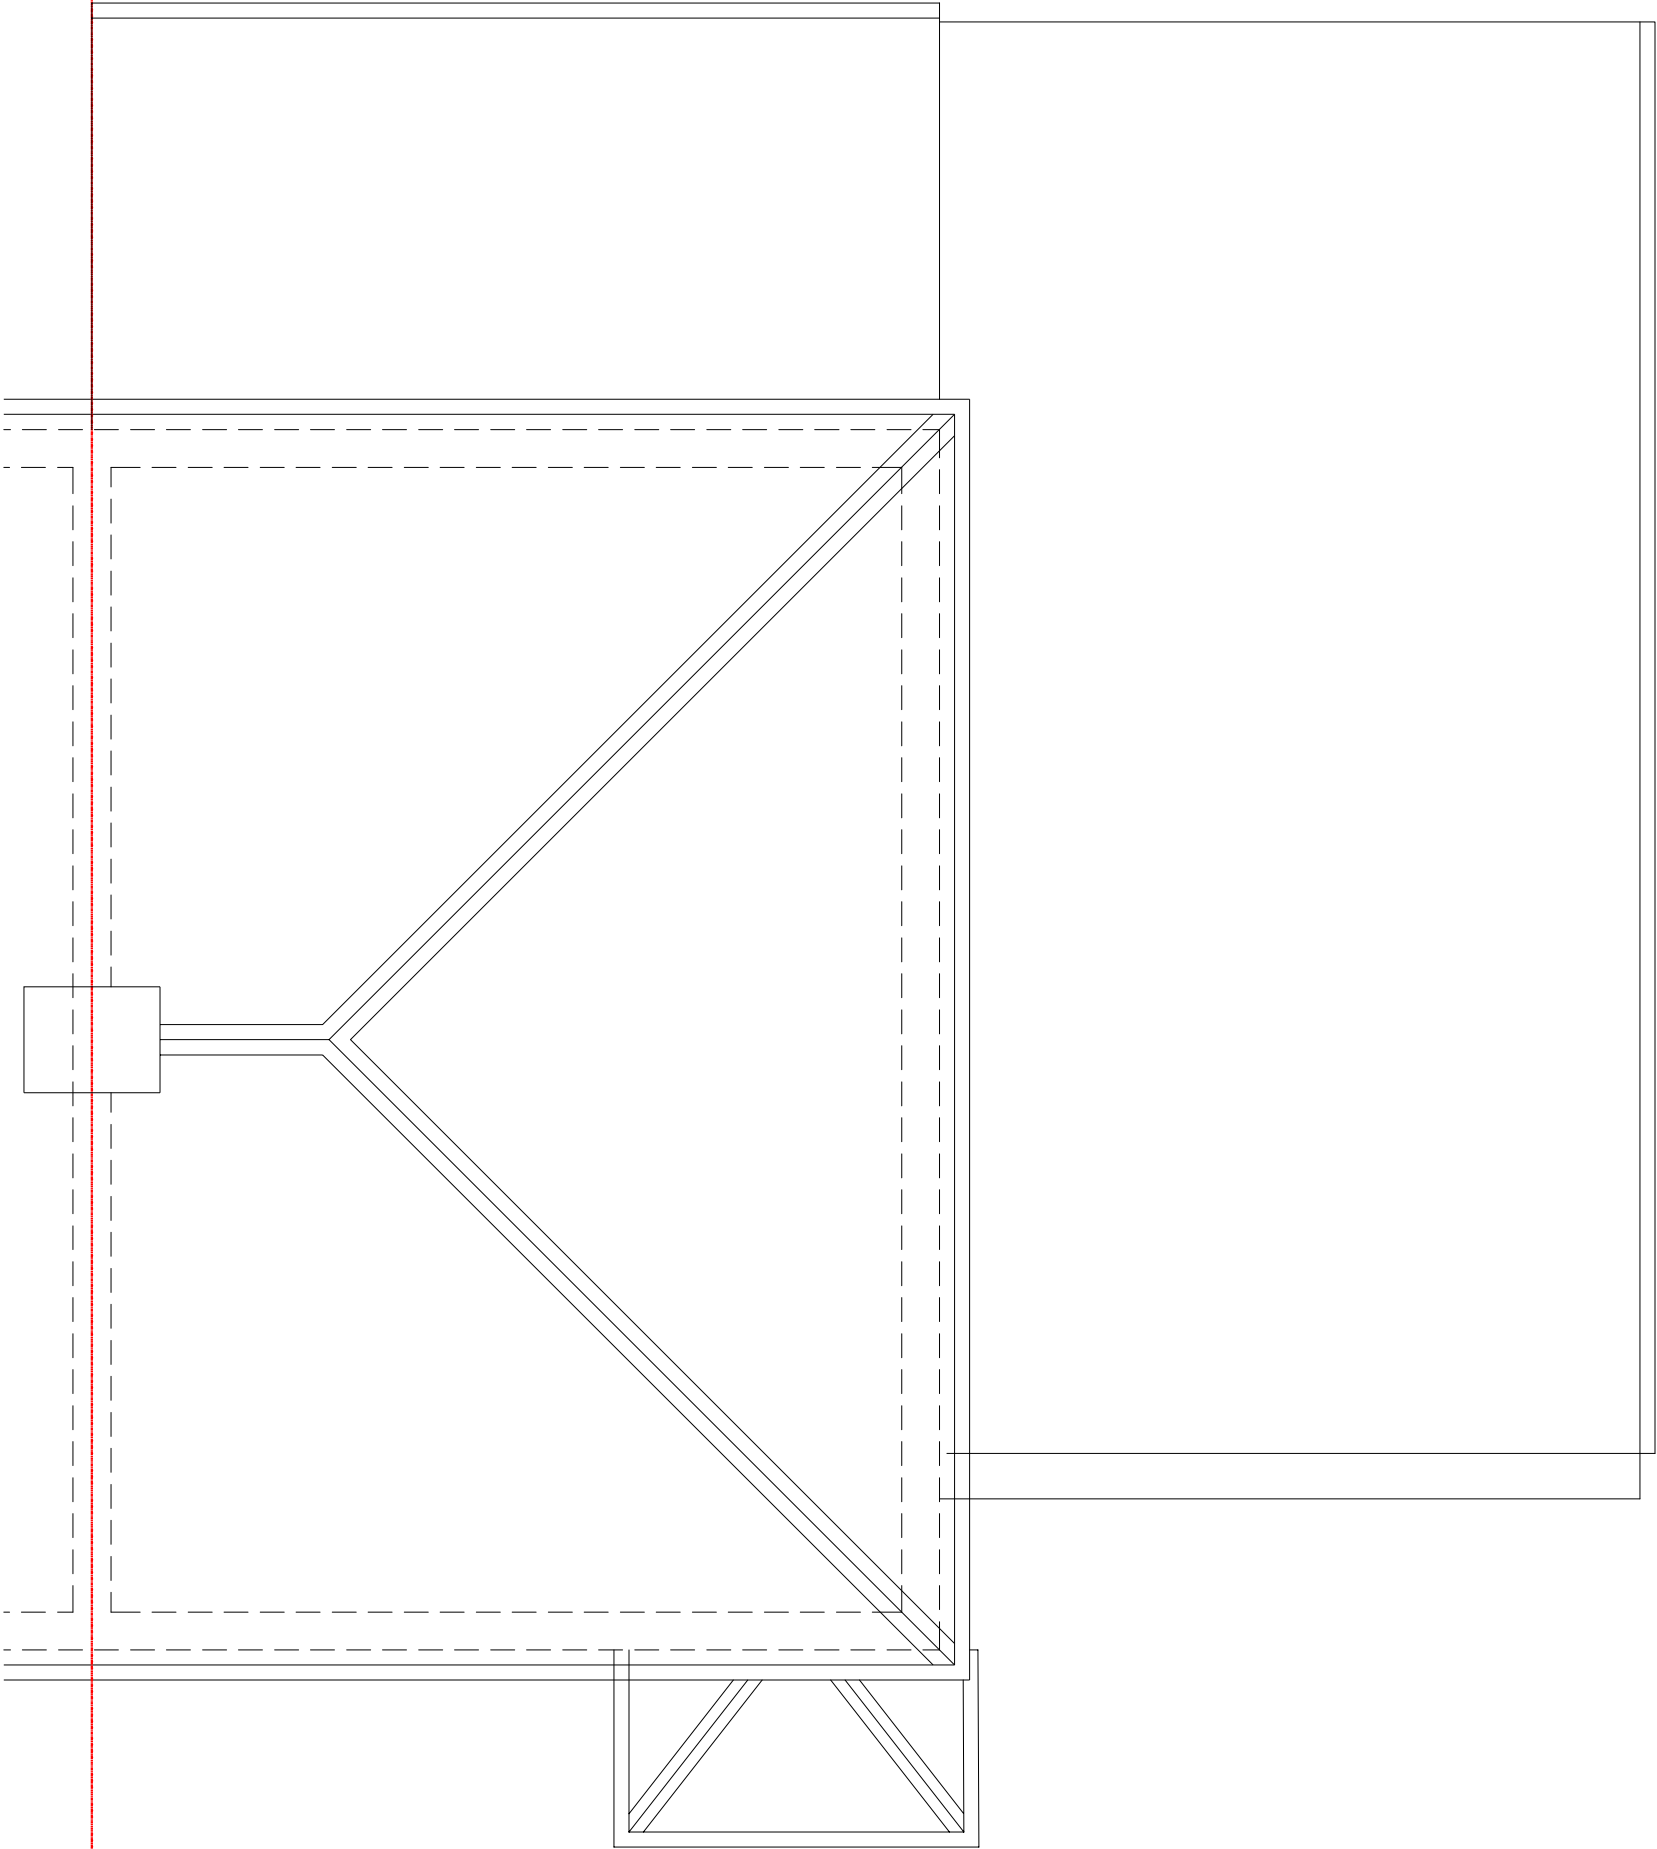

EXISTING ROOF PLAN

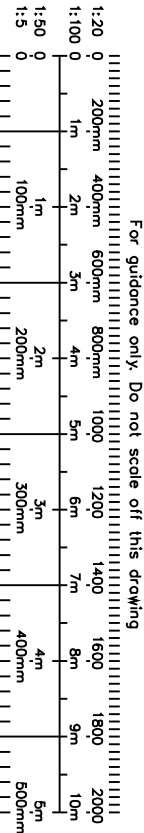

CRAFTED SPACES
ARCHITECTURE + URBANISM
DESIGNING WITH SOCIAL, ECONOMIC & ENVIRONMENTAL SUSTAINABILITY
(+91) 07973988297

Applicant:

MR YADVINDER SINGH SAINI

Job Title:

75 SHAKESPEARE AVENUE,HAYES,UB4 0BE

Drawing Title:

EXISTING ROOF PLAN

Scale: 1:50

Date: 15/10/2022

Drawing No.

PA2-21100-03

Print Size

A3

Revision

Drawing Status

PLANNING APPROVAL