



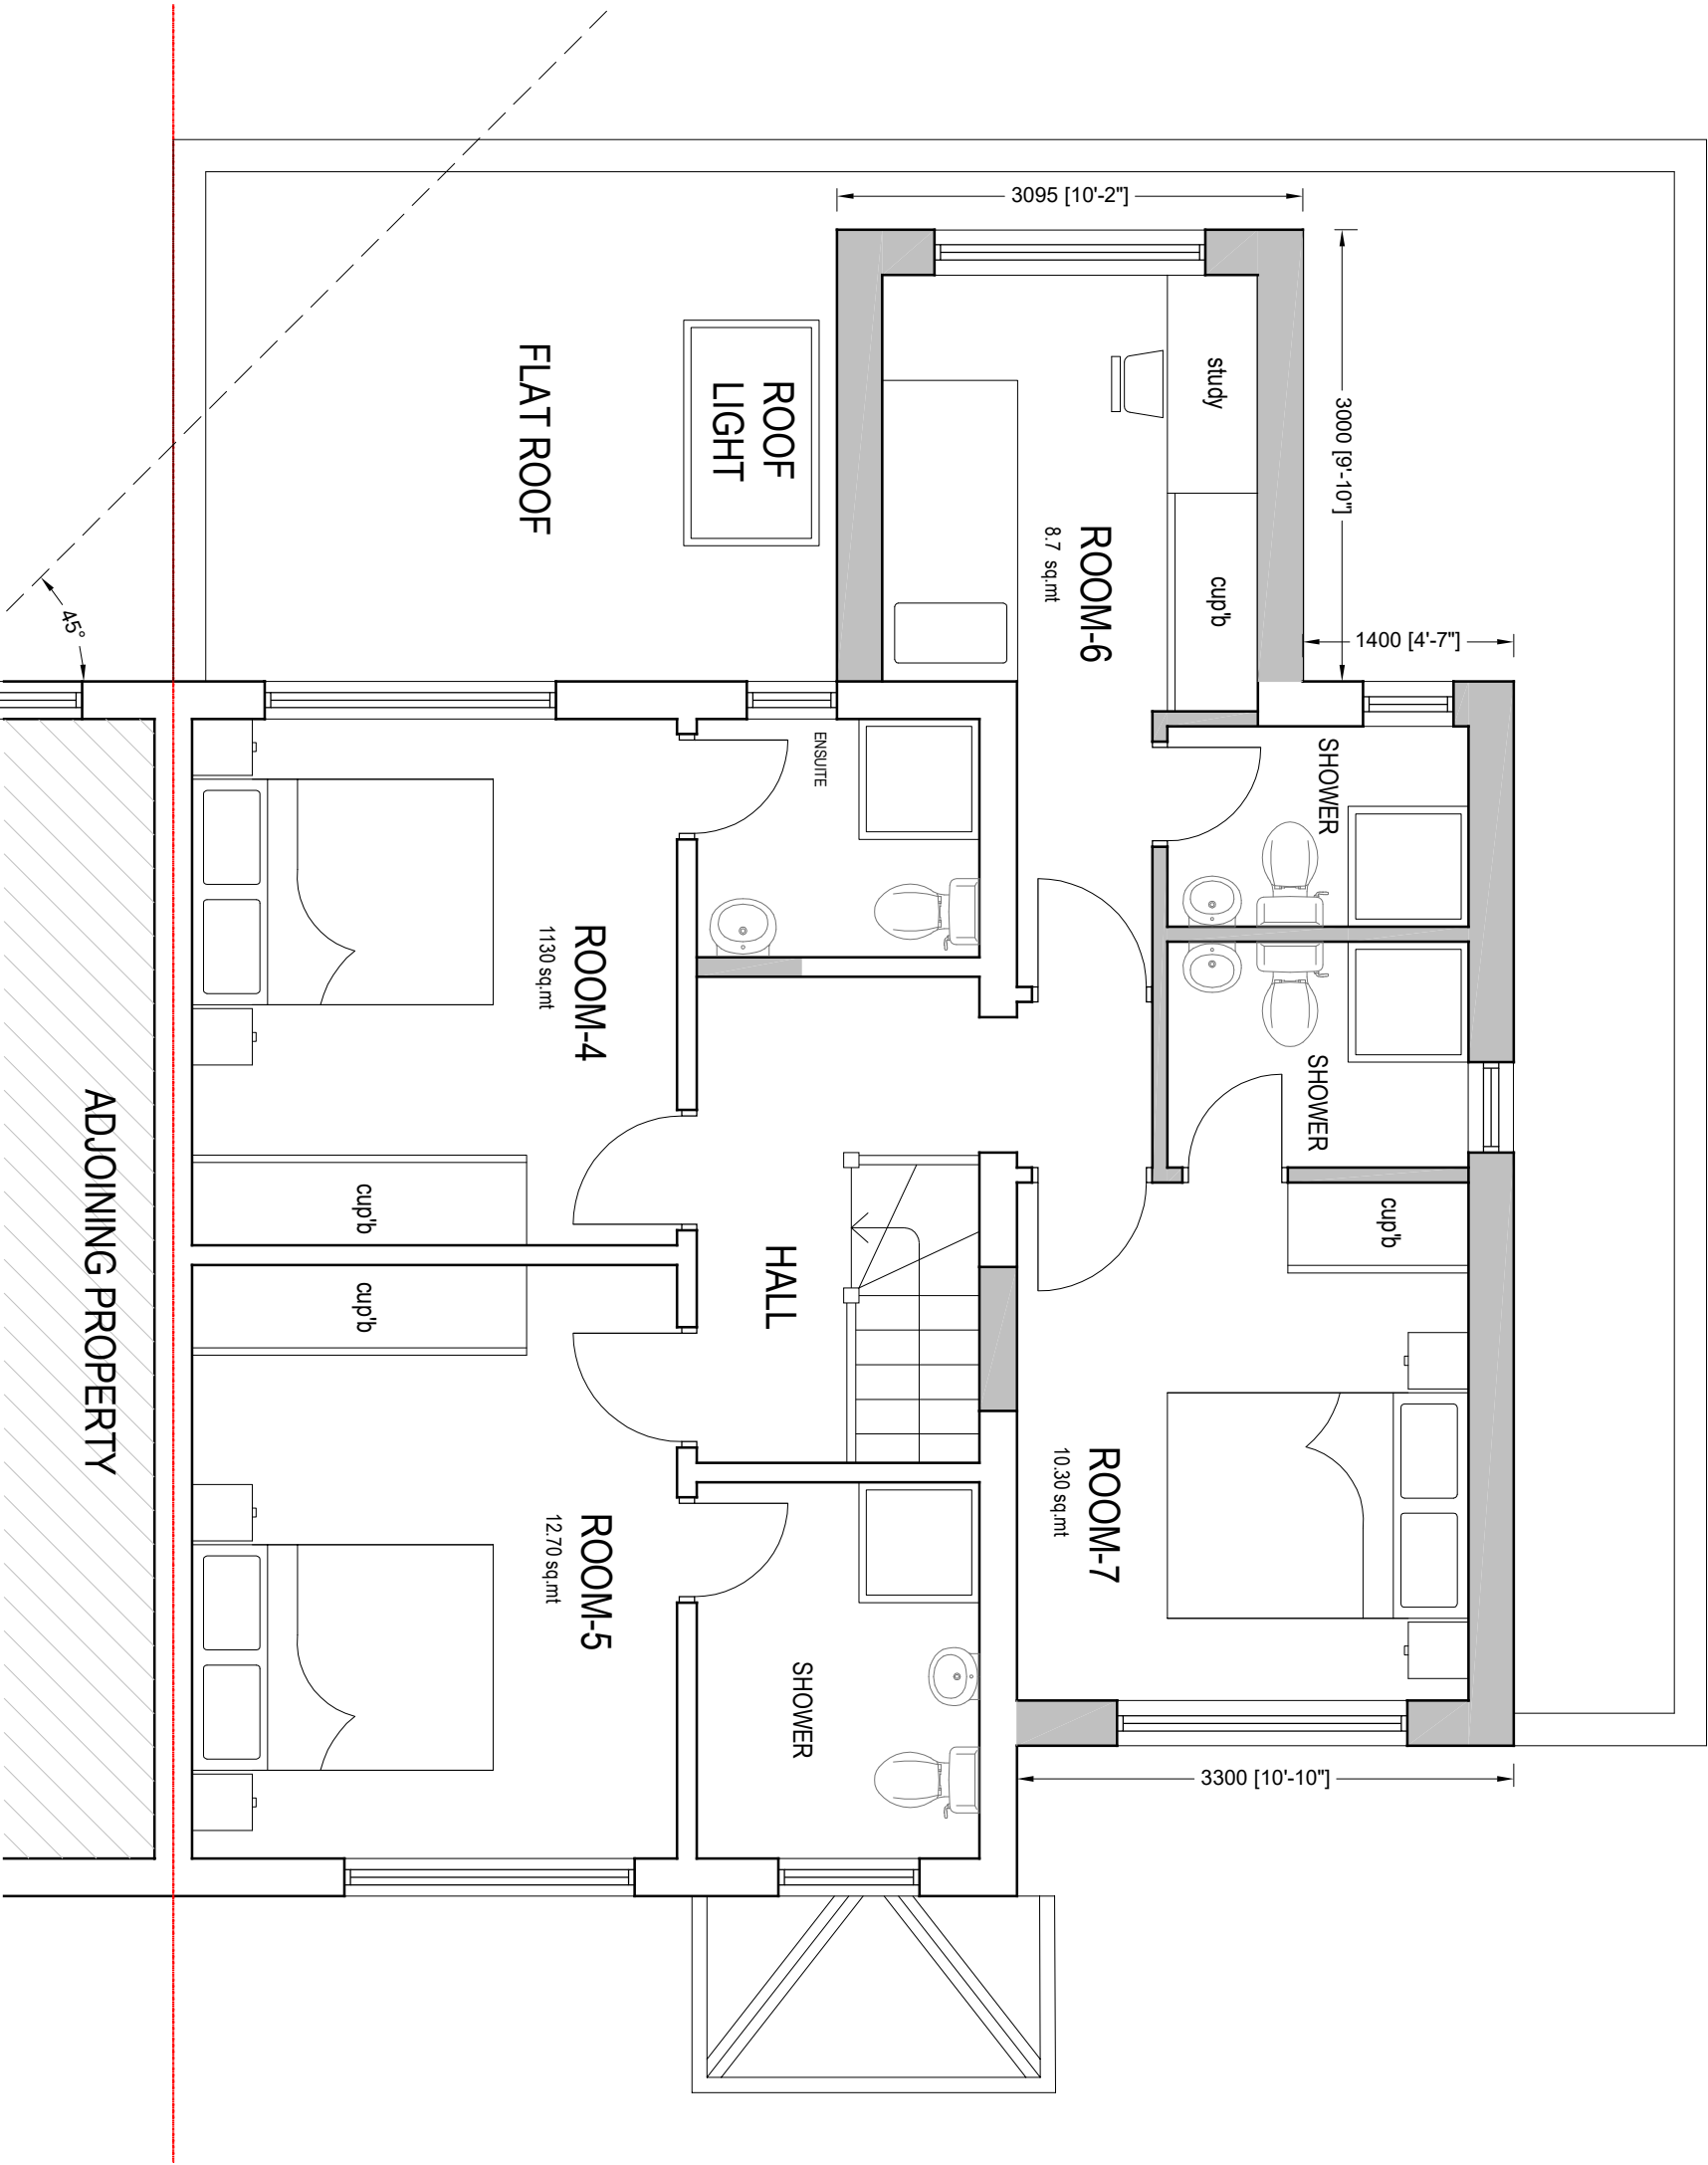

PROPOSED FIRST FLOOR PLAN

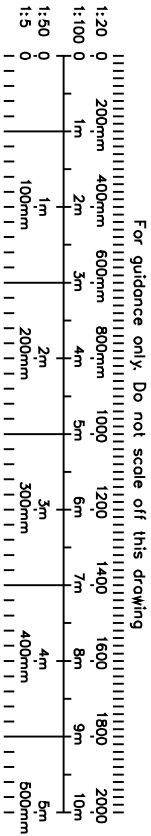



CRAFTED SPACES
ARCHITECTURE + URBANISUM
DESIGNING WITH SOCIAL, ECONOMIC & ENVIRONMENTAL SUSTAINABILITY
(+91) 07973988297

Applicant:
MR YADVINDER SINGH SAINI

Job Title:
75 SHAKESPEARE AVENUE,HAYES,UB4 0BE

Drawing Title:
PROPOSED FIRST FLOOR PLAN

Scale: 1:50	Drawing No.	Print Size	Revision
Date: 15/10/2022	PA2-21100-06	A3	

Drawing Status
PLANNING APPROVAL