
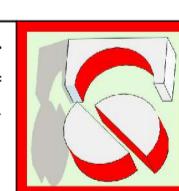


## PROPOSED ROOF PLAN

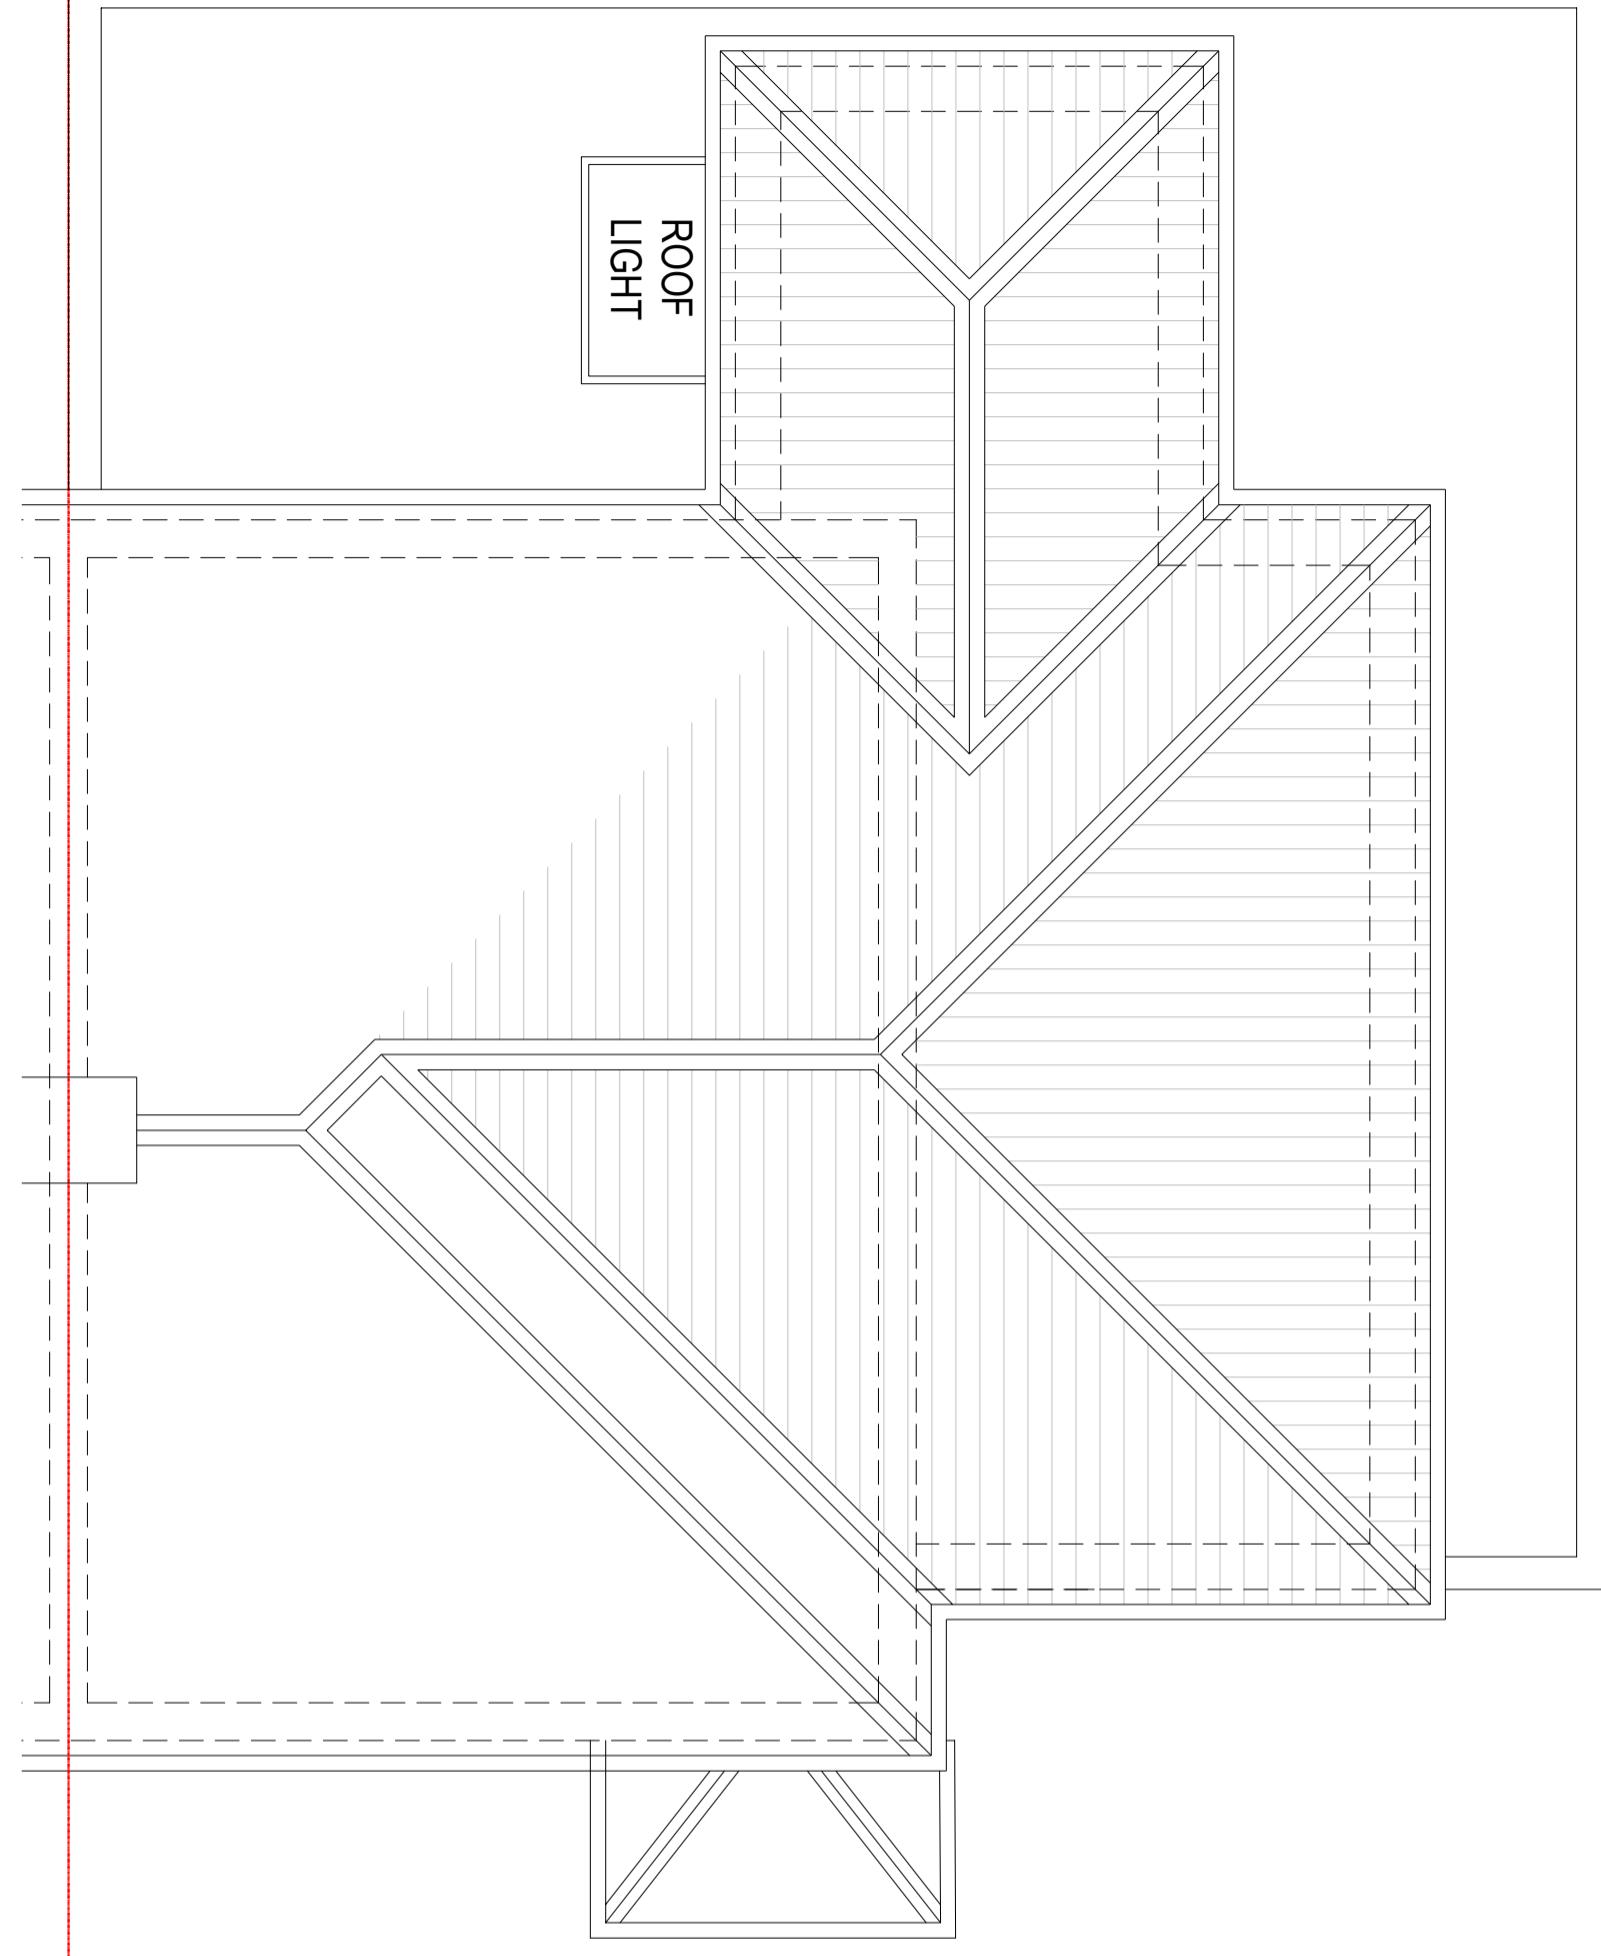

DESIGNING WITH SOCIAL, ECONOMIC & ENVIRONMENTAL SUSTAINABILITY  
(M) 0773988297

Applicant:  
MR YADVINDER SINGH SAINI

Job Title:  
75 SHAKESPEARE AVENUE, HAYES, UB4 0BE

Drawing Title:  
PROPOSED ROOF PLAN

Scale:	1:50	Drawing No.	PA2-21100-07	Print Size	A3	Revision
Drawing Status	15/10/2022					

PLANNING APPROVAL