



PROPOSED ANOTHER SIDE ELEVATION


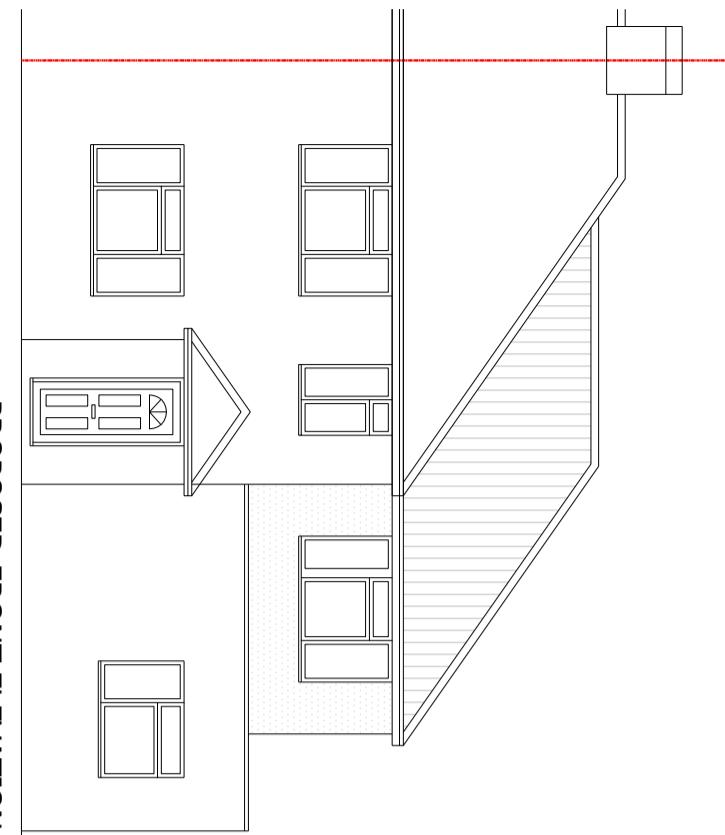


PROPOSED FRONT ELEVATION

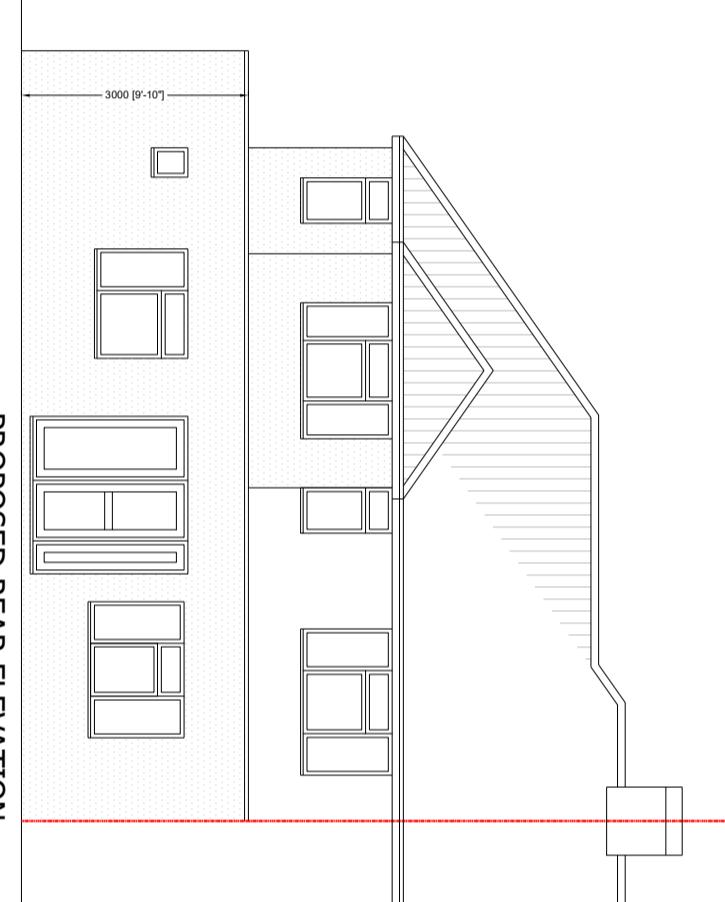

PROPOSED REAR ELEVATION

PROPOSED ROOF LIGHTS WOULD NOT PROTRUDE MORE THAN 150MM BEYOND THE PLANE OF THE SLOPE OF THE PROPOSED ROOF WHEN MEASURED FROM THE PERPENDICULAR WITH THE EXTERNAL SURFACE OF THE PROPOSED ROOF. PROPOSED MATERIALS USED IN ANY EXTERIOR WORK WOULD BE OF A SIMILAR APPEARANCE TO THOSE USED IN THE CONSTRUCTION OF THE EXTERIOR OF THE EXISTING DWELLING HOUSE.

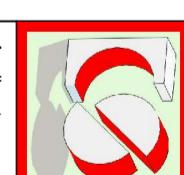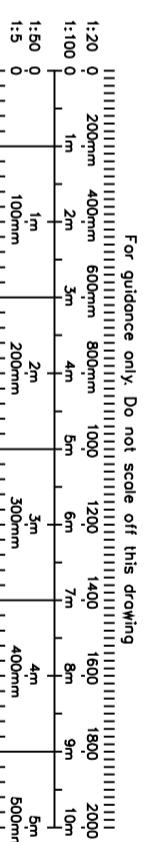

CRAFTED SPACES
ARCHITECTURE + URBANISM
DESIGNING WITH SOCIAL, ECONOMIC & ENVIRONMENTAL SUSTAINABILITY
(M) 0773988297

Applicant:
MR YADVINDER SINGH SAINI

Job Title:
75 SHAKESPEARE AVENUE, HAYES, UB4 0BE

Drawing Title:

PROPOSED ELEVATIONS

Scale: 1:100	Drawing No. PA2-21100-08	Print Size A3	Revision
Date: 15/10/2022			Drawing Status PLANNING APPROVAL