

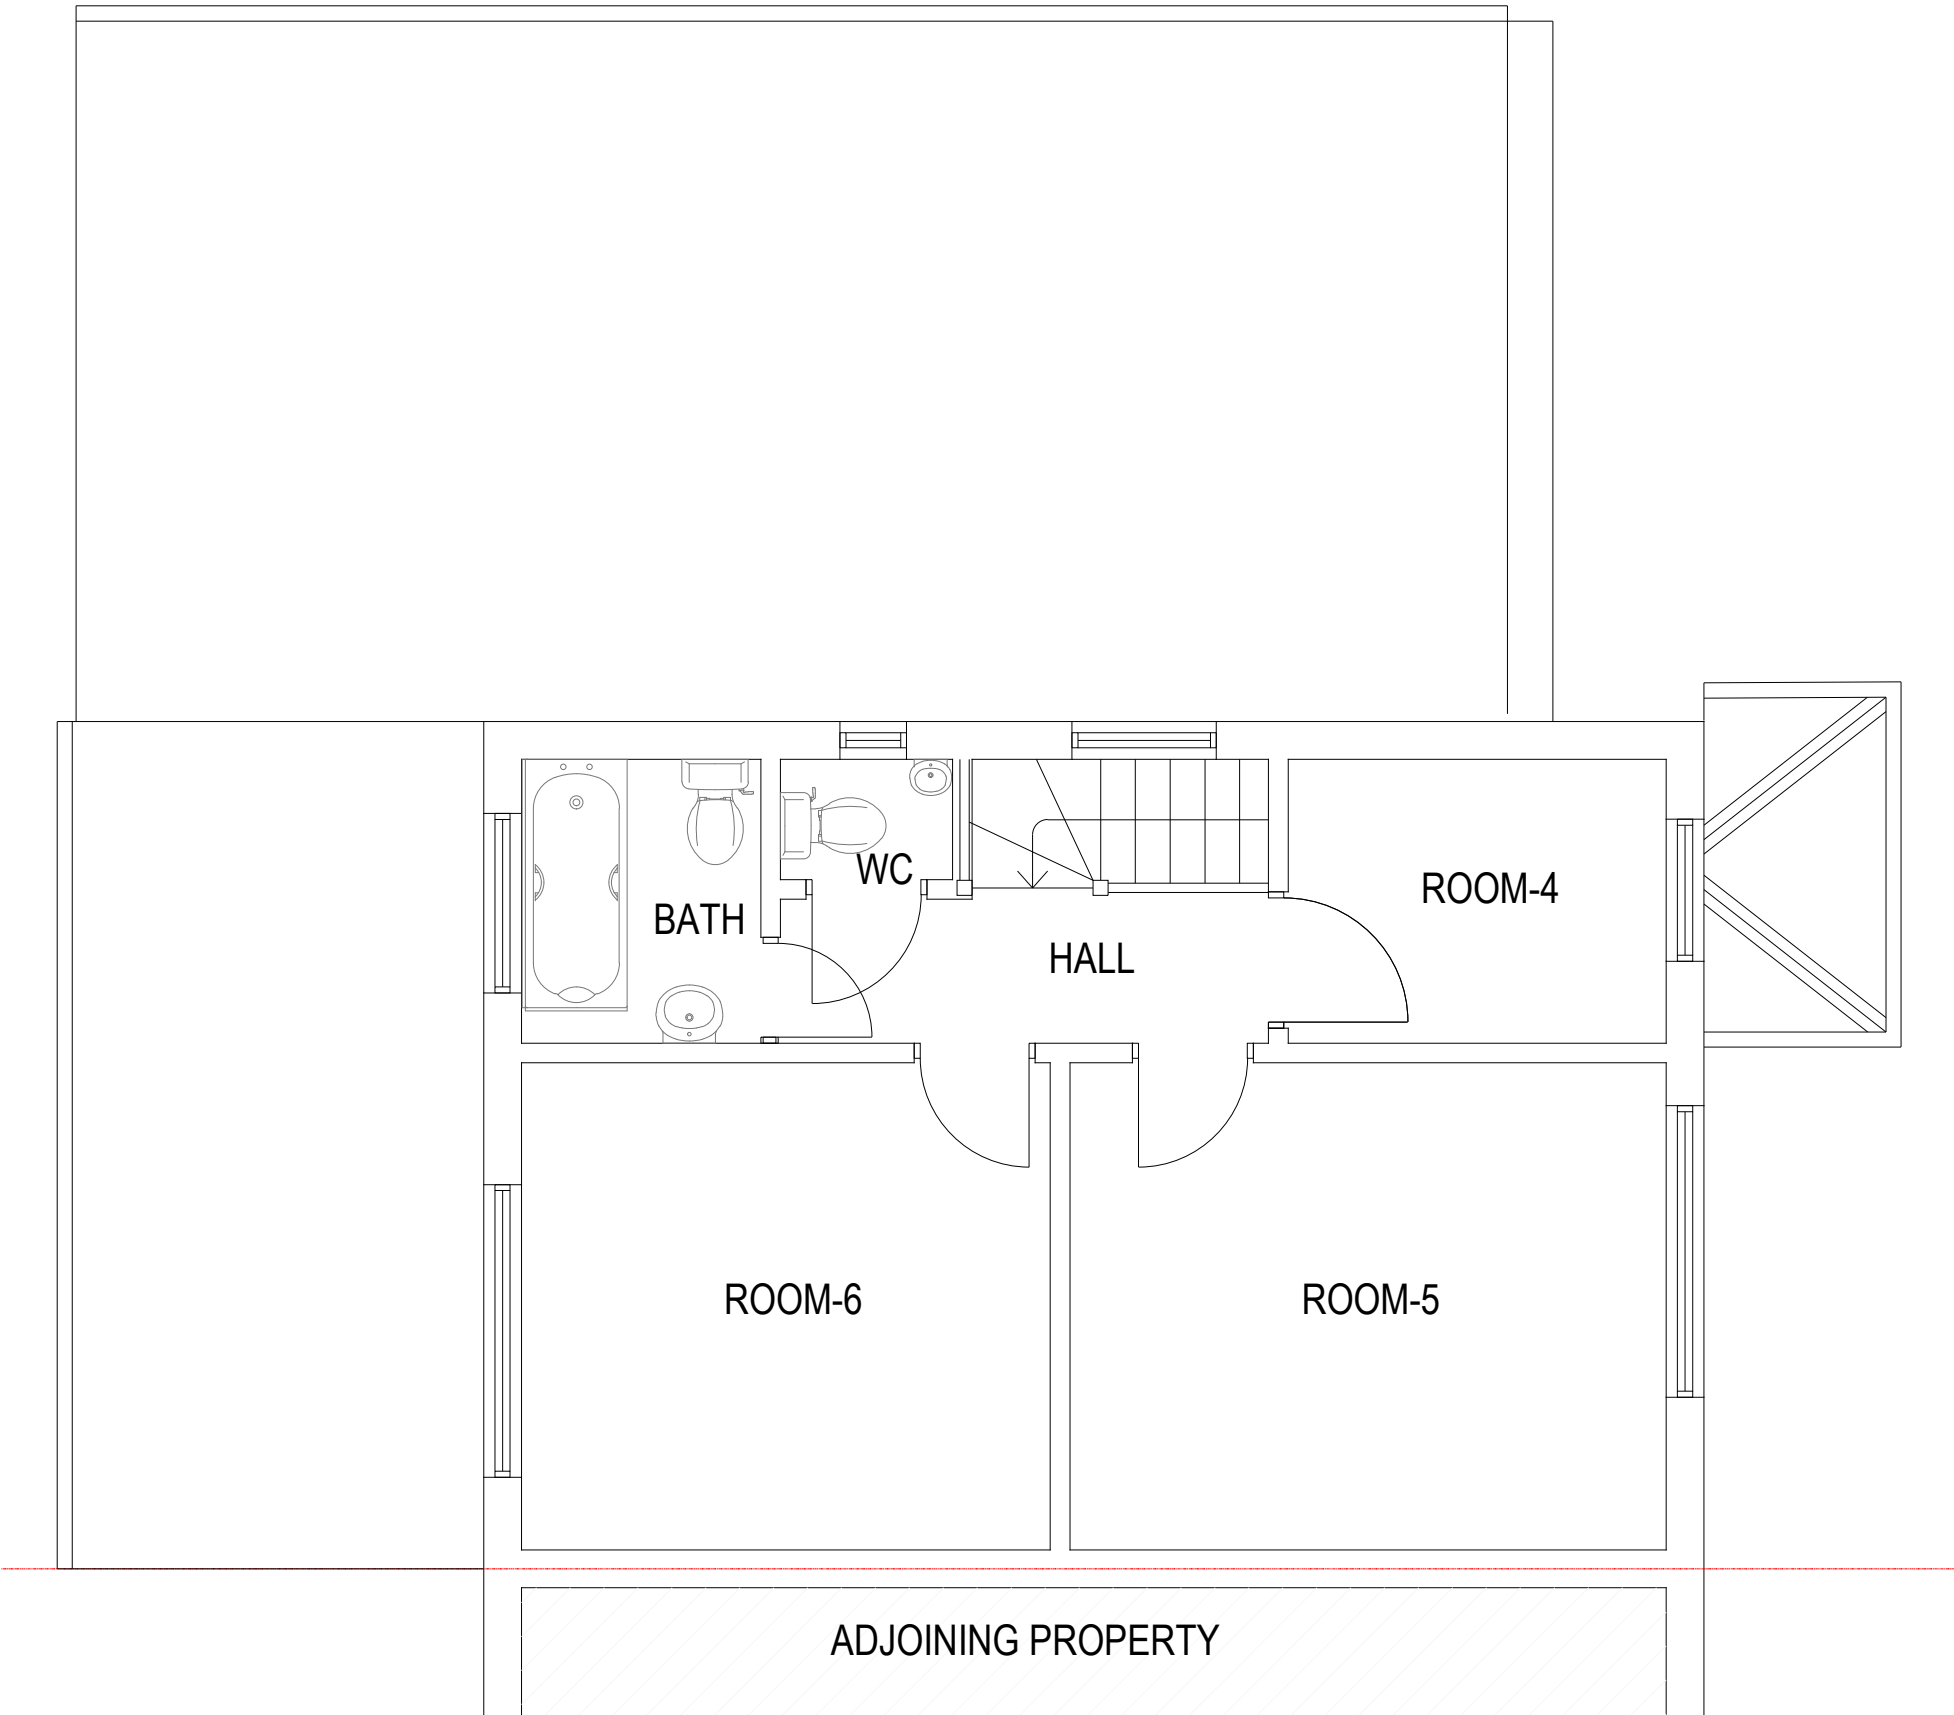


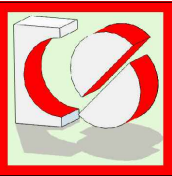

EXISTING FIRST FLOOR PLAN

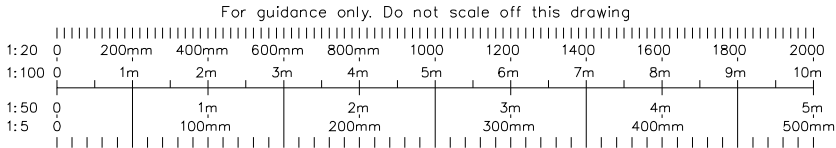

CRAFTED SPACES
ARCHITECTURE + URBANISUM
DESIGNING WITH SOCIAL ECONOMICAL & ENVIRONMENTAL SUSTAINABILITY
(M) 07973988297

Applicant: MR YADVINDER SINGH SAINI			
Job Title: 75 SHAKESPEARE AVENUE,HAYES,UB4 0BE			
Drawing Title: EXISTING FIRST FLOOR PLAN			
Scale: 1:50 Date: 15/11/2024	Drawing No. PA3-21100-02	Print Size A3	Revision
Drawing Status PLANNING APPROVAL			