


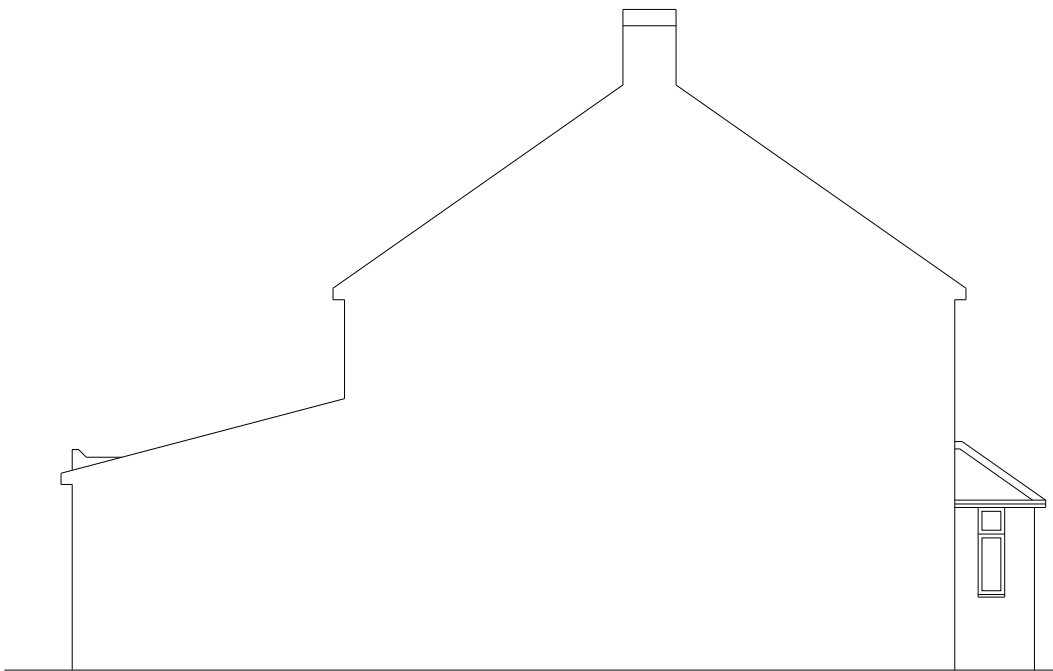

EXISTING SIDE ELEVATION





EXISTING ANOTHER SIDE ELEVATION



EXISTING FRONT ELEVATION



EXISTING REAR ELEVATION

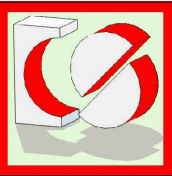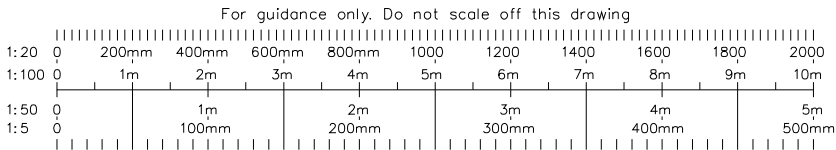

CRAFTED SPACES
ARCHITECTURE + URBANISUM
DESIGNING WITH SOCIAL ECONOMICAL & ENVIRONMENTAL SUSTAINABILITY
(M) 07973988297

Applicant:
MR YADVINDER SINGH SAINI

Job Title:
75 SHAKESPEARE AVENUE,HAYES,UB4 0BE

Drawing Title:
EXISTING ELEVATIONS

Scale: 1:100

Date: 15/11/2024

Drawing No.

PA3-21100-04

Print Size

A3

Revision

Drawing Status

PLANNING APPROVAL