


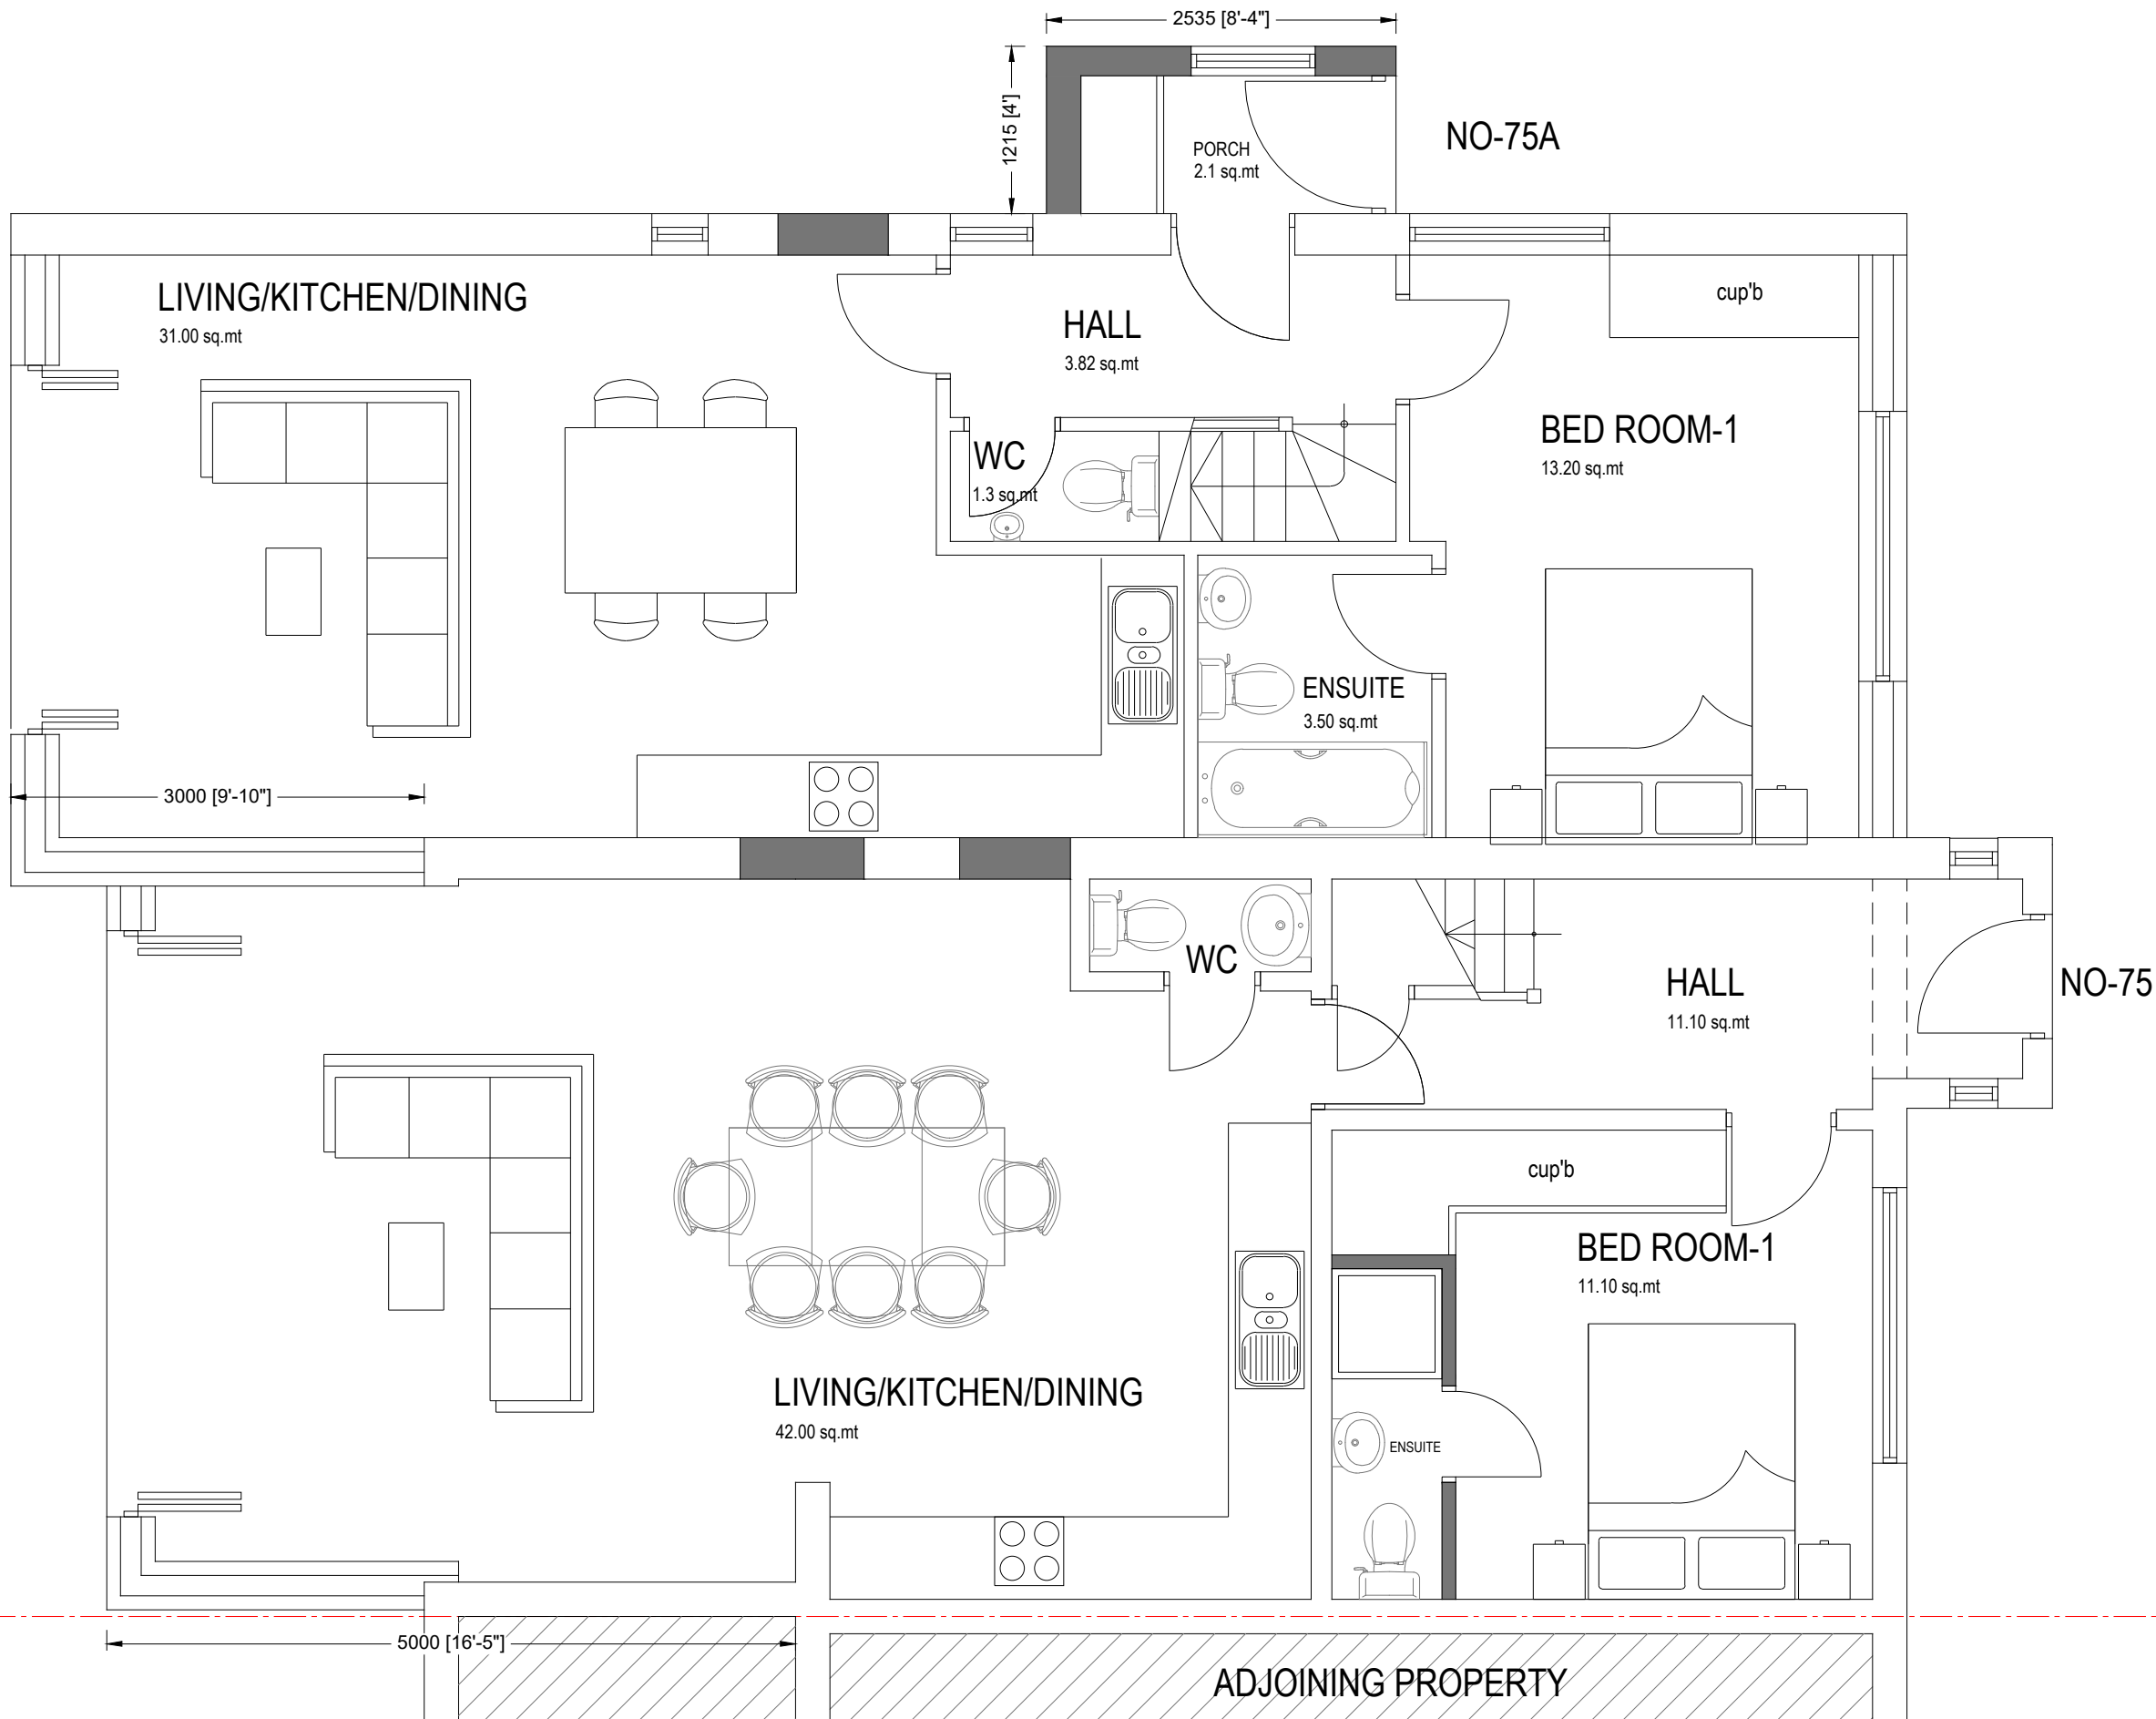

EXISTING HOUSE NO - 75
3 BEROOM FOR 6 PEOPLE

GROUND FLOOR - 66.00 SQ.MT
FIRST FLOOR - 39.00SQ.MT
TOTAL - 105.00 SQ.MT


PROPOSED HOUSE NO - 75A
2 BEROOM FOR 4 PEOPLE

GROUND FLOOR - 58.00 SQ.MT
FIRST FLOOR - 24.00SQ.MT
TOTAL - 82.00 SQ.MT

THE PROPOSAL IS SIMILAR TO APPROVED
PLANNING APPLICATION TO

NO 12 BALMORAL DRIVE, HAYES.
PLANNING APPLICATION REF NO -
34513/APP/2019/125

NO 15 SHAKESPEARE AVENUE, HAYES
PLANNING APPLICATION REF NO -
41809/C/89/1475

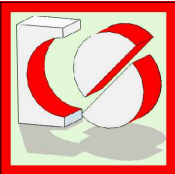

CRAFTED SPACES
ARCHITECTURE + URBANISUM

DESIGNING WITH SOCIAL ECONOMICAL & ENVIRONMENTAL SUSTAINABILITY
(M) 07973988297

Applicant:
MR YADVINDER SINGH SAINI

Job Title:
75 SHAKESPEARE AVENUE,HAYES,UB4 0BE

Drawing Title:
PROPOSED GROUND FLOOR PLAN

Scale: 1:50	Drawing No.	Print Size	Revision
Date: 15/11/2024	PA3-21100-05	A3	

Drawing Status
PLANNING APPROVAL

PROPOSED GROUND FLOOR PLAN

