



LOCATION PLAN SCALE 1:1250

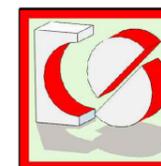

SITE PLAN SCALE 1:500

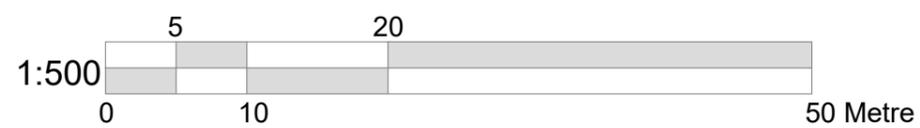

CRAFTED SPACES
ARCHITECTURE + URBANISUM
DESIGNING WITH SOCIAL, ECONOMICAL & ENVIRONMENTAL SUSTAINABILITY
 (M) 07973988297

Applicant:
MR YADVINDER SINGH SAINI

Job Title:
75 SHAKESPEARE AVENUE, HAYES, UB4 0BE

Drawing Title:
BLOCK AND LOCATION PLAN

Scale: AS SHOWN	Drawing No. PA4-21100-00	Print Size A3	Revision
Date: 15/11/2025			

Drawing Status
PLANNING APPROVAL

