
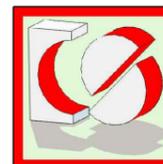


EXISTING FIRST FLOOR PLAN

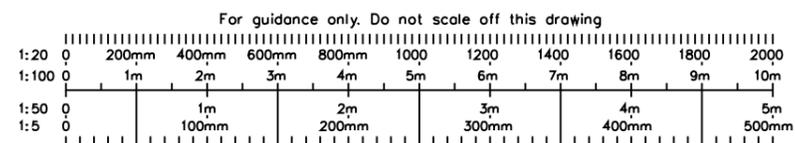

CRAFTED SPACES
ARCHITECTURE + URBANISUM
DESIGNING WITH SOCIAL ECONOMICAL & ENVIRONMENTAL SUSTAINABILITY
 (M) 07973988297

Applicant:
MR YADVINDER SINGH SAINI

Job Title:
75 SHAKESPEARE AVENUE, HAYES, UB4 0BE

Drawing Title:
EXISTING FIRST FLOOR PLAN

Scale: 1:50	Drawing No.	Print Size	Revision
Date: 15/11/2025	PA4-21100-02	A3	

Drawing Status
PLANNING APPROVAL