



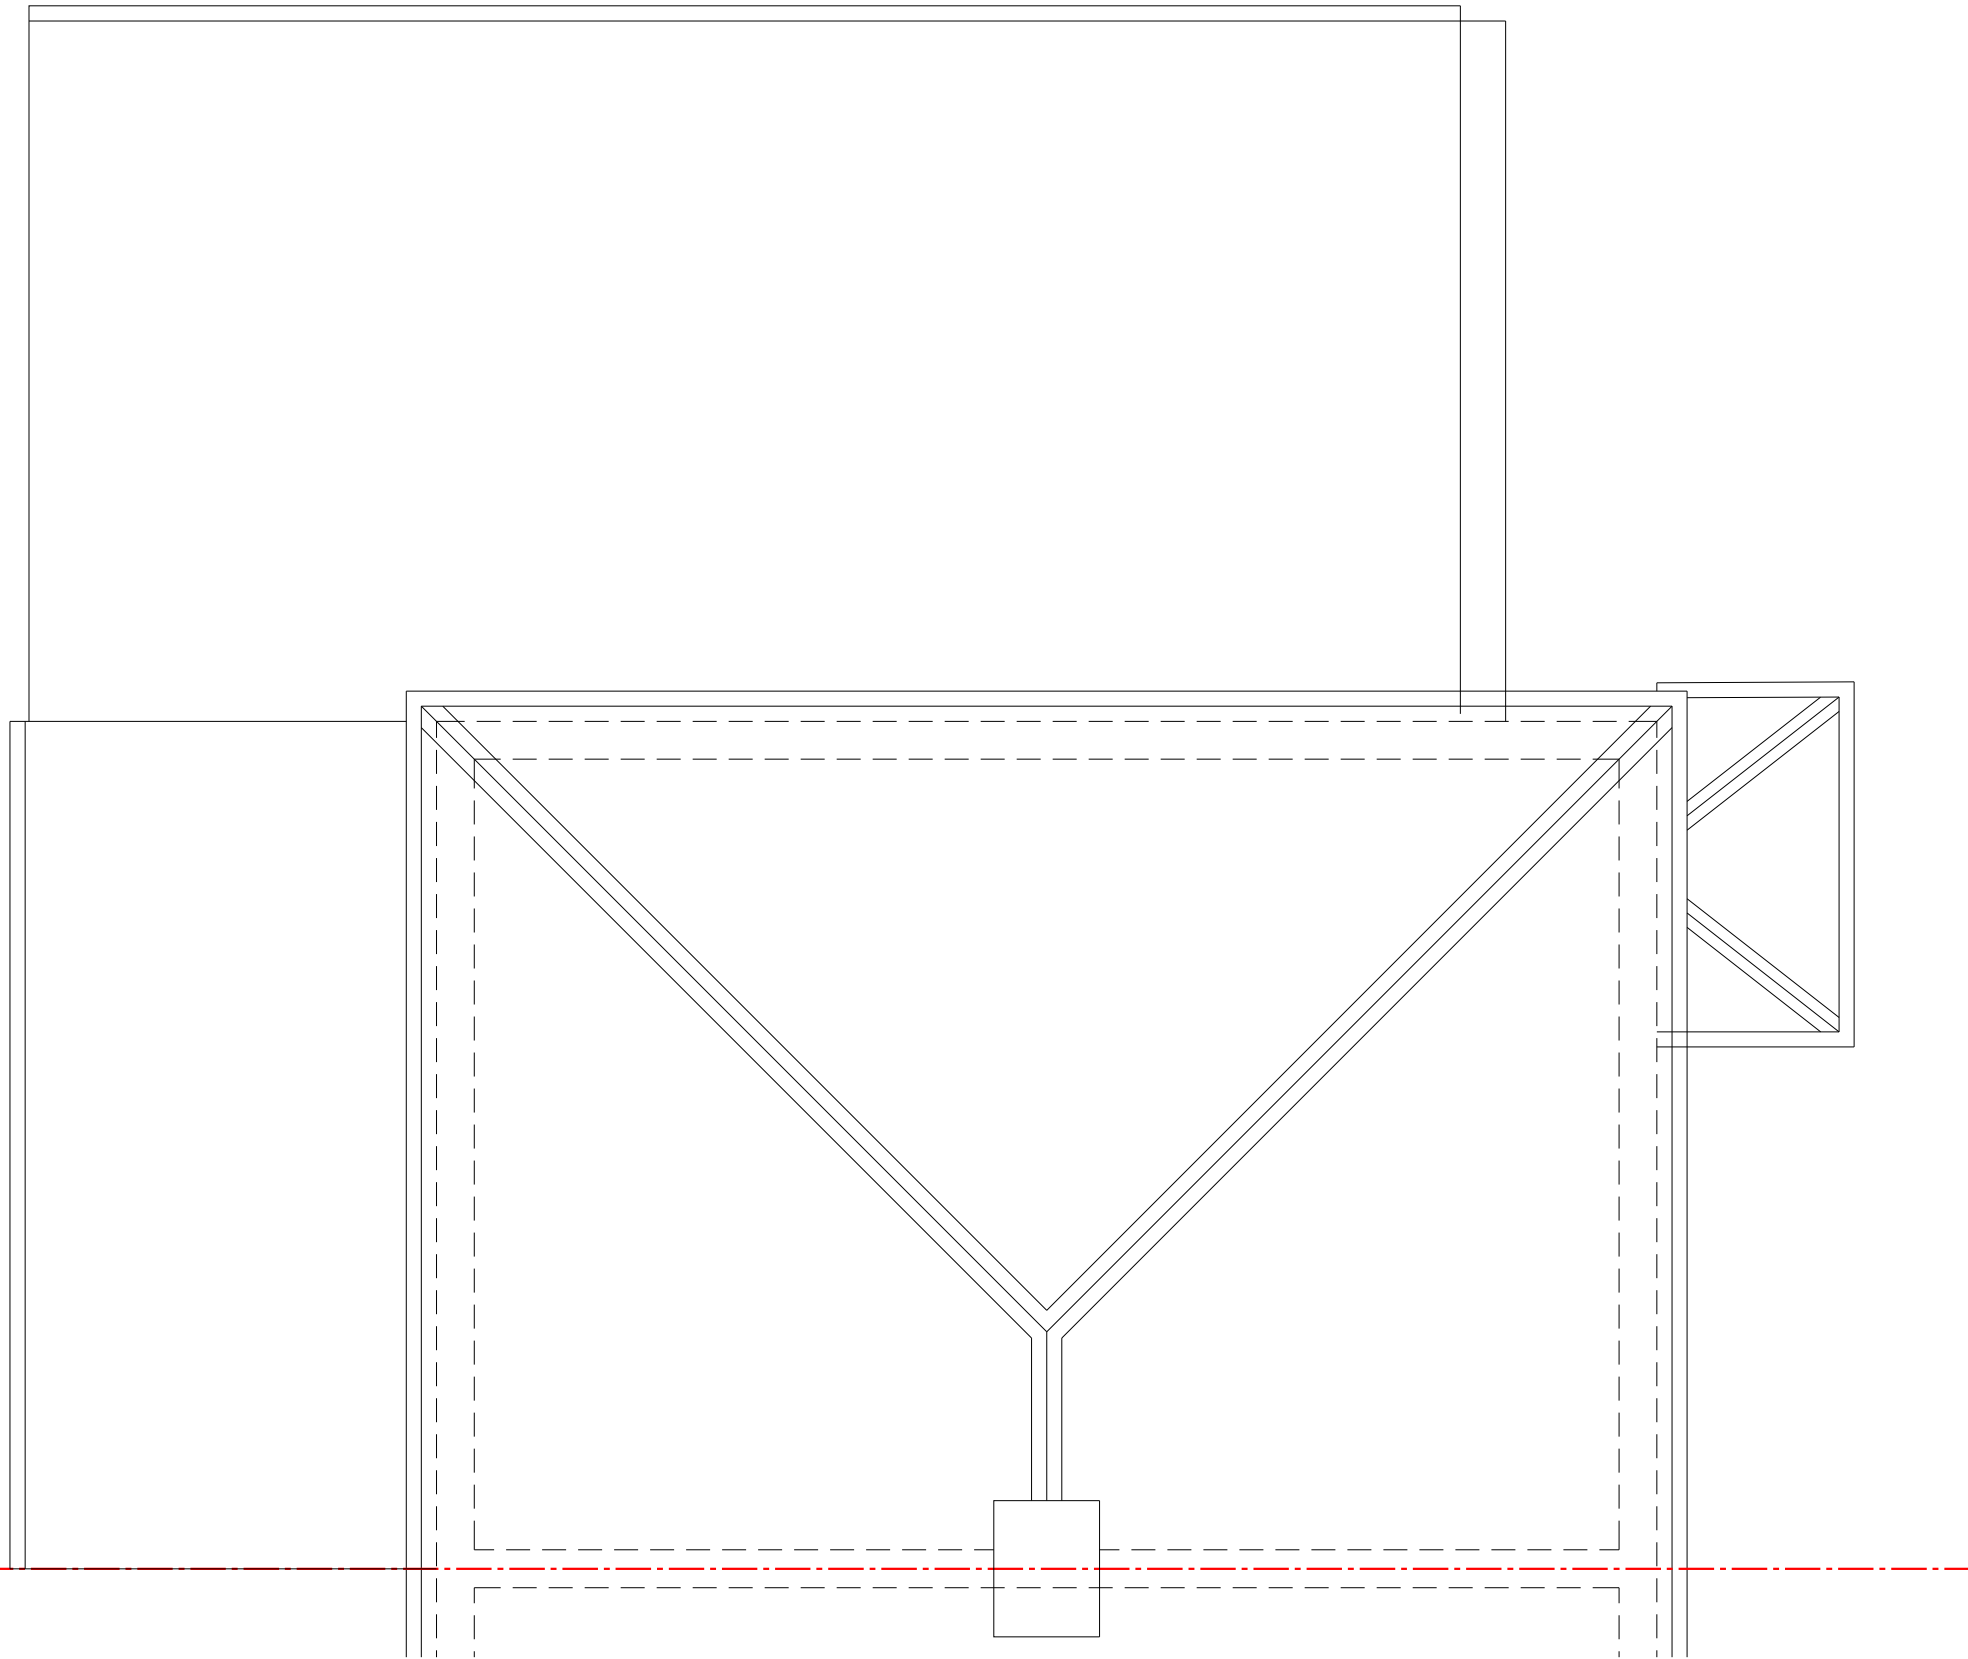

EXISTING ROOF PLAN

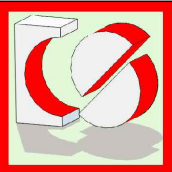

CRAFTED SPACES
ARCHITECTURE + URBANISUM
DESIGNING WITH SOCIAL ECONOMICAL & ENVIRONMENTAL SUSTANIABILITY
(M) 07973988297

Applicant:
MR YADVINDER SINGH SAINI

Job Title:
75 SHAKESPEARE AVENUE,HAYES,UB4 OBE

Drawing Title:
EXISTING ROOF PLAN

Scale: 1:50 Date: 15/11/2025	Drawing No. PA4-21100-03	Print Size A3	Revision
---------------------------------	-----------------------------	------------------	----------

Drawing Status
PLANNING APPROVAL

