



Tel: +44 (0)115 9865575  
practicalminds.co.uk

DO NOT SCALE FROM THIS DRAWING

ALL DIMENSIONS IN MILLIMETRES UNLESS OTHERWISE  
STATED. ALL DIMENSIONS TO BE CHECKED ON SITE

The intellectual property in any design or other works originated by ourselves during, after or connected with the design shall belong to 'Practical Minds Ltd', and shall not be copied or reproduced without prior permission of 'Practical Minds Ltd'.

© Copyright 'Practical Minds Ltd'

REVISIONS		
REV	DESCRIPTION	DATE ISSUED
SCALE	1:50@A3	
DRAWING TITLE	Proposed GA	
DRAWING NUMBER	7890-001	
REV.		
DATE	14/12/2021	
DRAWN BY	HW	
CHECKED BY		


CLIENT  
Wenzels the Bakers

PROJECT NAME

SITE ADDRESS

164 High Street  
Uxbridge  
UB8 1SN

SHEET NUMBER

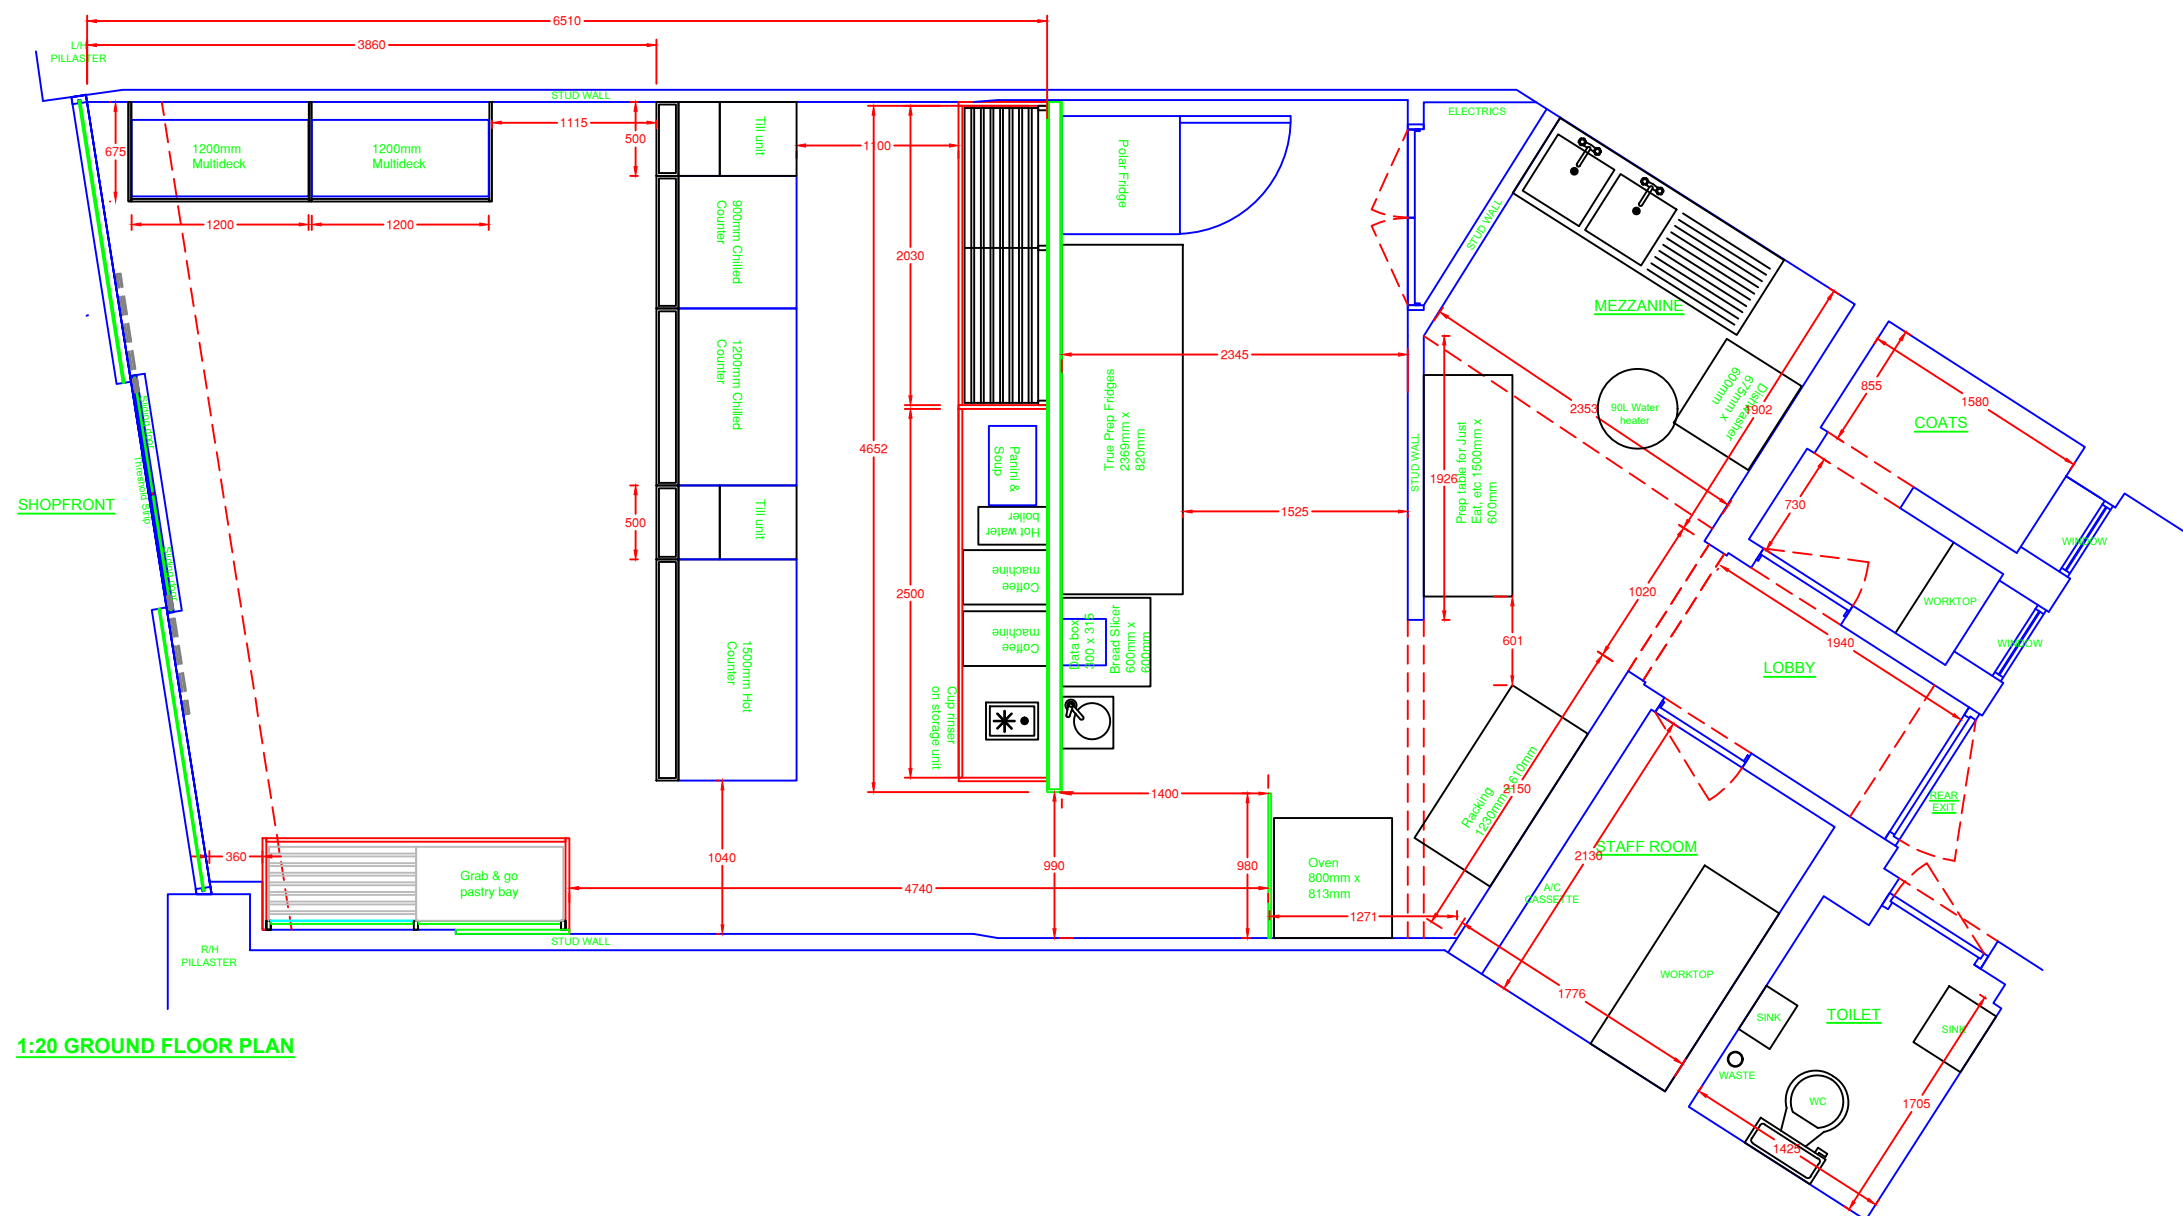

### 1:20 GROUND FLOOR PLAN