

1. All dimensions are to be checked on site prior to the commencement of work and any discrepancy is to be reported to the construction manager before construction.
2. All work is to comply with current Building Regulations and allied legislation.
3. All contractors and sub-contractors must ensure that they have the latest issue of this drawing and details before the commencement of work on site.
4. All materials are to be used as installed in accordance with the relevant manufacturers' instructions and recommendations.
5. All works on site, managed and implemented as a result of the design indicated on these drawings, are to be given full consideration for compliance with the Health and Safety (COP) Regulations in respect of design and implementation on site and no works are to be undertaken if it is considered that compliance with the Building Regulations cannot be achieved.
6. All dimensions shown in millimetres.
7. Footprint of buildings shown at 10m above ground level.



EXISTING REAR ELEVATION
SCALE 1:100



EXISTING SIDE ELEVATION
SCALE 1:100




EXISTING FRONT ELEVATION
SCALE 1:100



EXISTING SIDE ELEVATION
SCALE 1:100



EXISTING GROUND FLOOR PLAN
SCALE 1:100

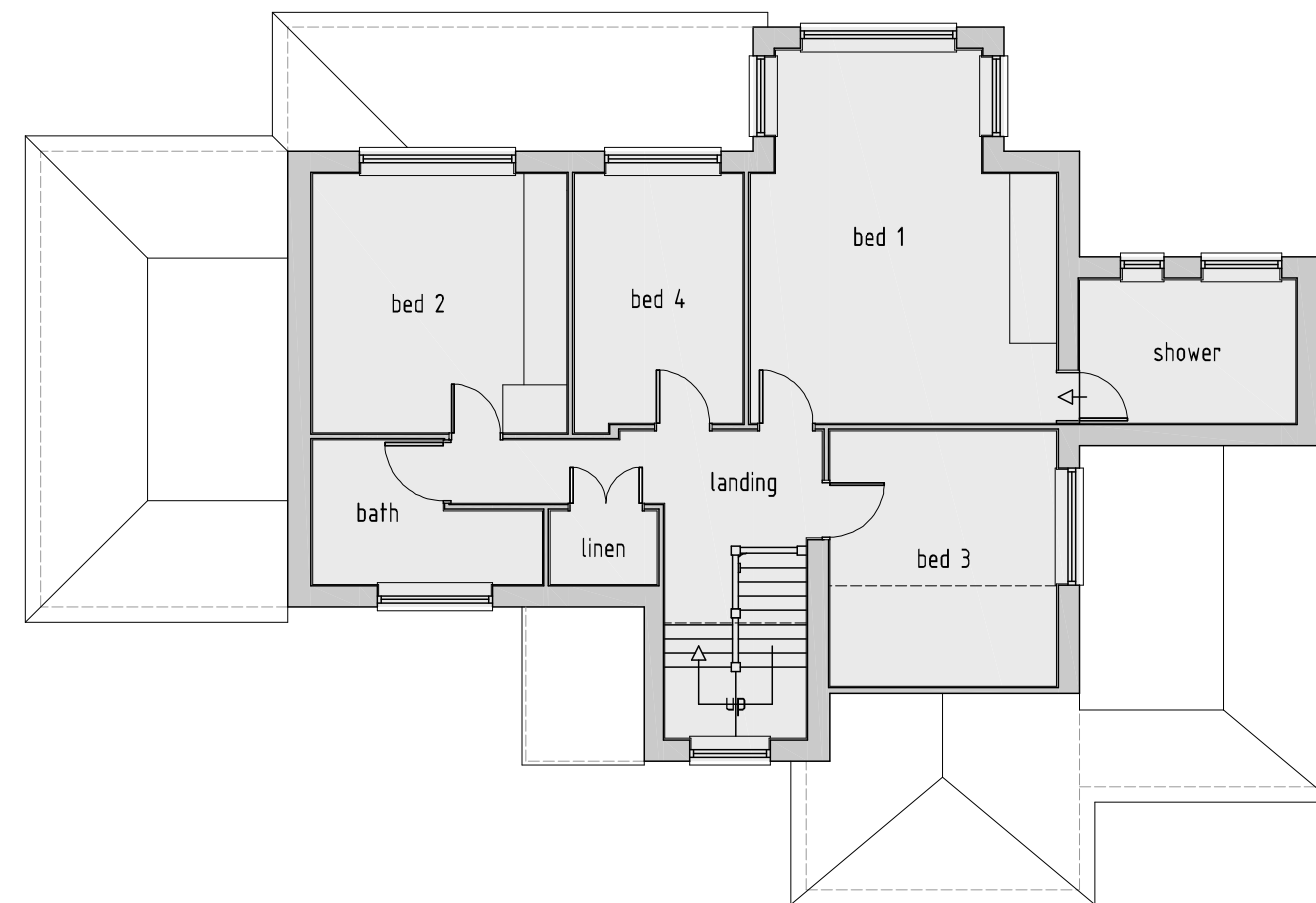

EXISTING FIRST FLOOR PLAN
SCALE 1:100

IA Total: 177m2 / 1905ft2

Note: GIA excludes garage (18m²)

rev:	date:	description:	
scale:	1 : 100	A1	date: 19 / 03 / 2021
drawing no:	1369 / P / 2		drawn: TF
drawing:	HOUSEHOLDER APPLICATION EXISTING FLOOR PLANS AND ELEVATIONS		
project:	37 NICHOLAS WAY, NORTHWOOD, HA6 2TR		
client:	MR AND MRS JHANJEE		



01895 831 103
fo@dusek.co.uk
www.dusek.co.uk

print history: Friday, 19 March, 2021 12:15:21

ADJUSEXJ2WB 1951-K00U359 37 NICHOLAS WAY, NORTHWOOD/PA369-P7E1.dwg

