





FRONT ELEVATION




REAR ELEVATION

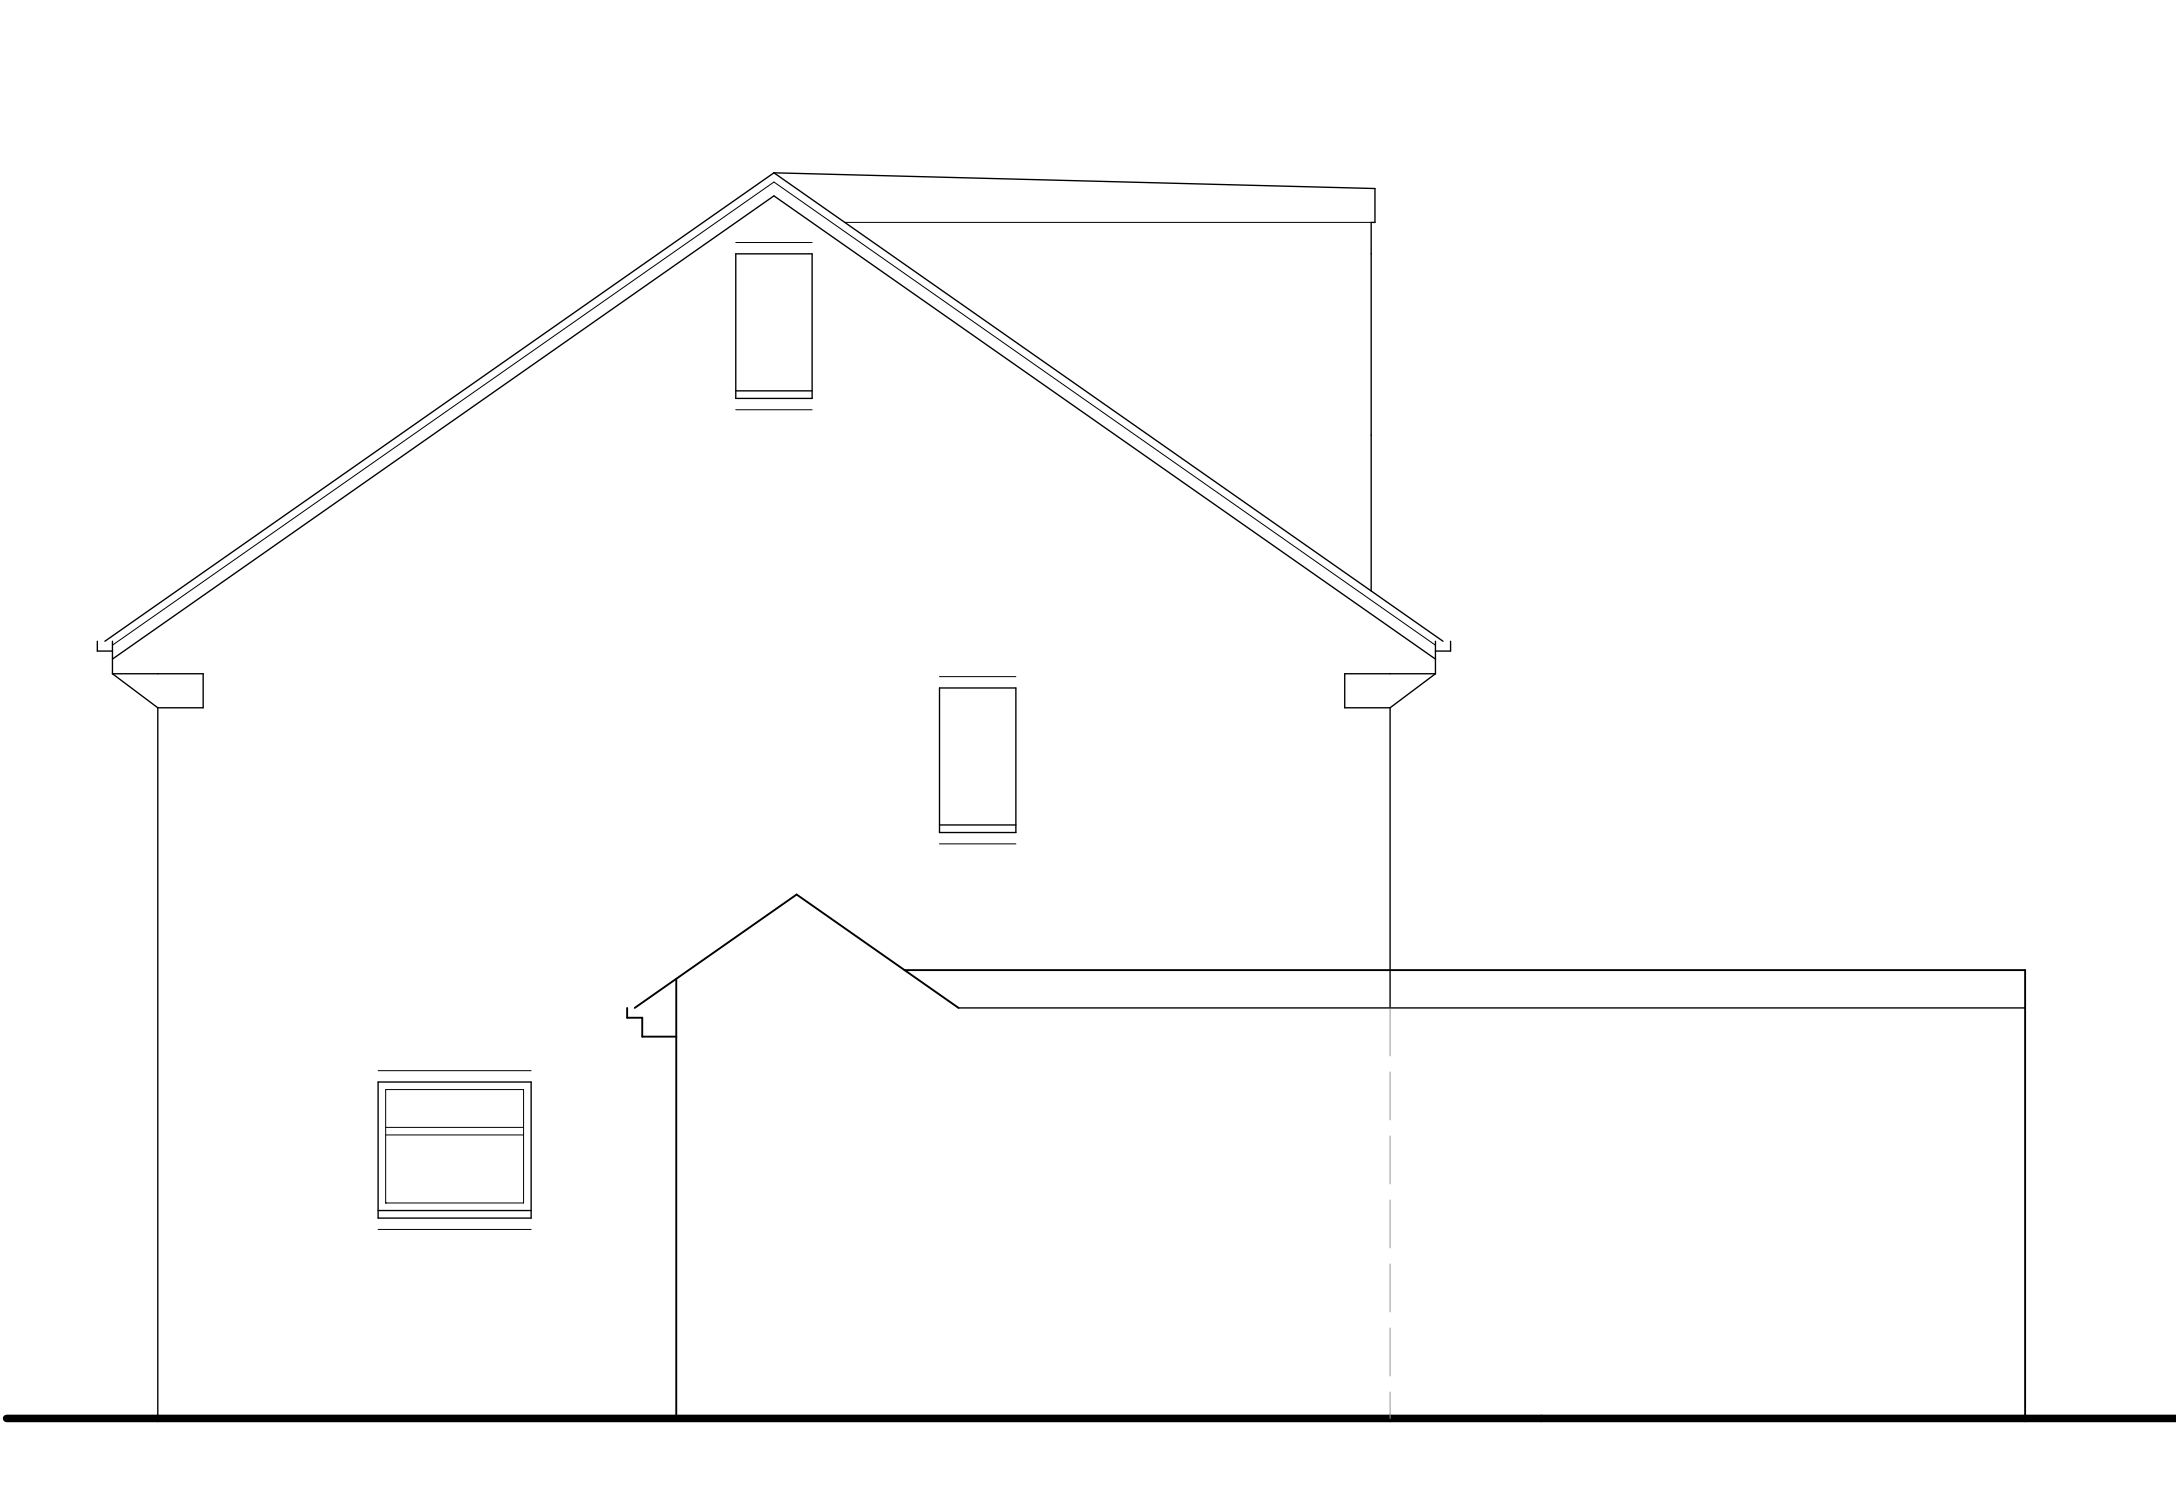


SIDE ELEVATION

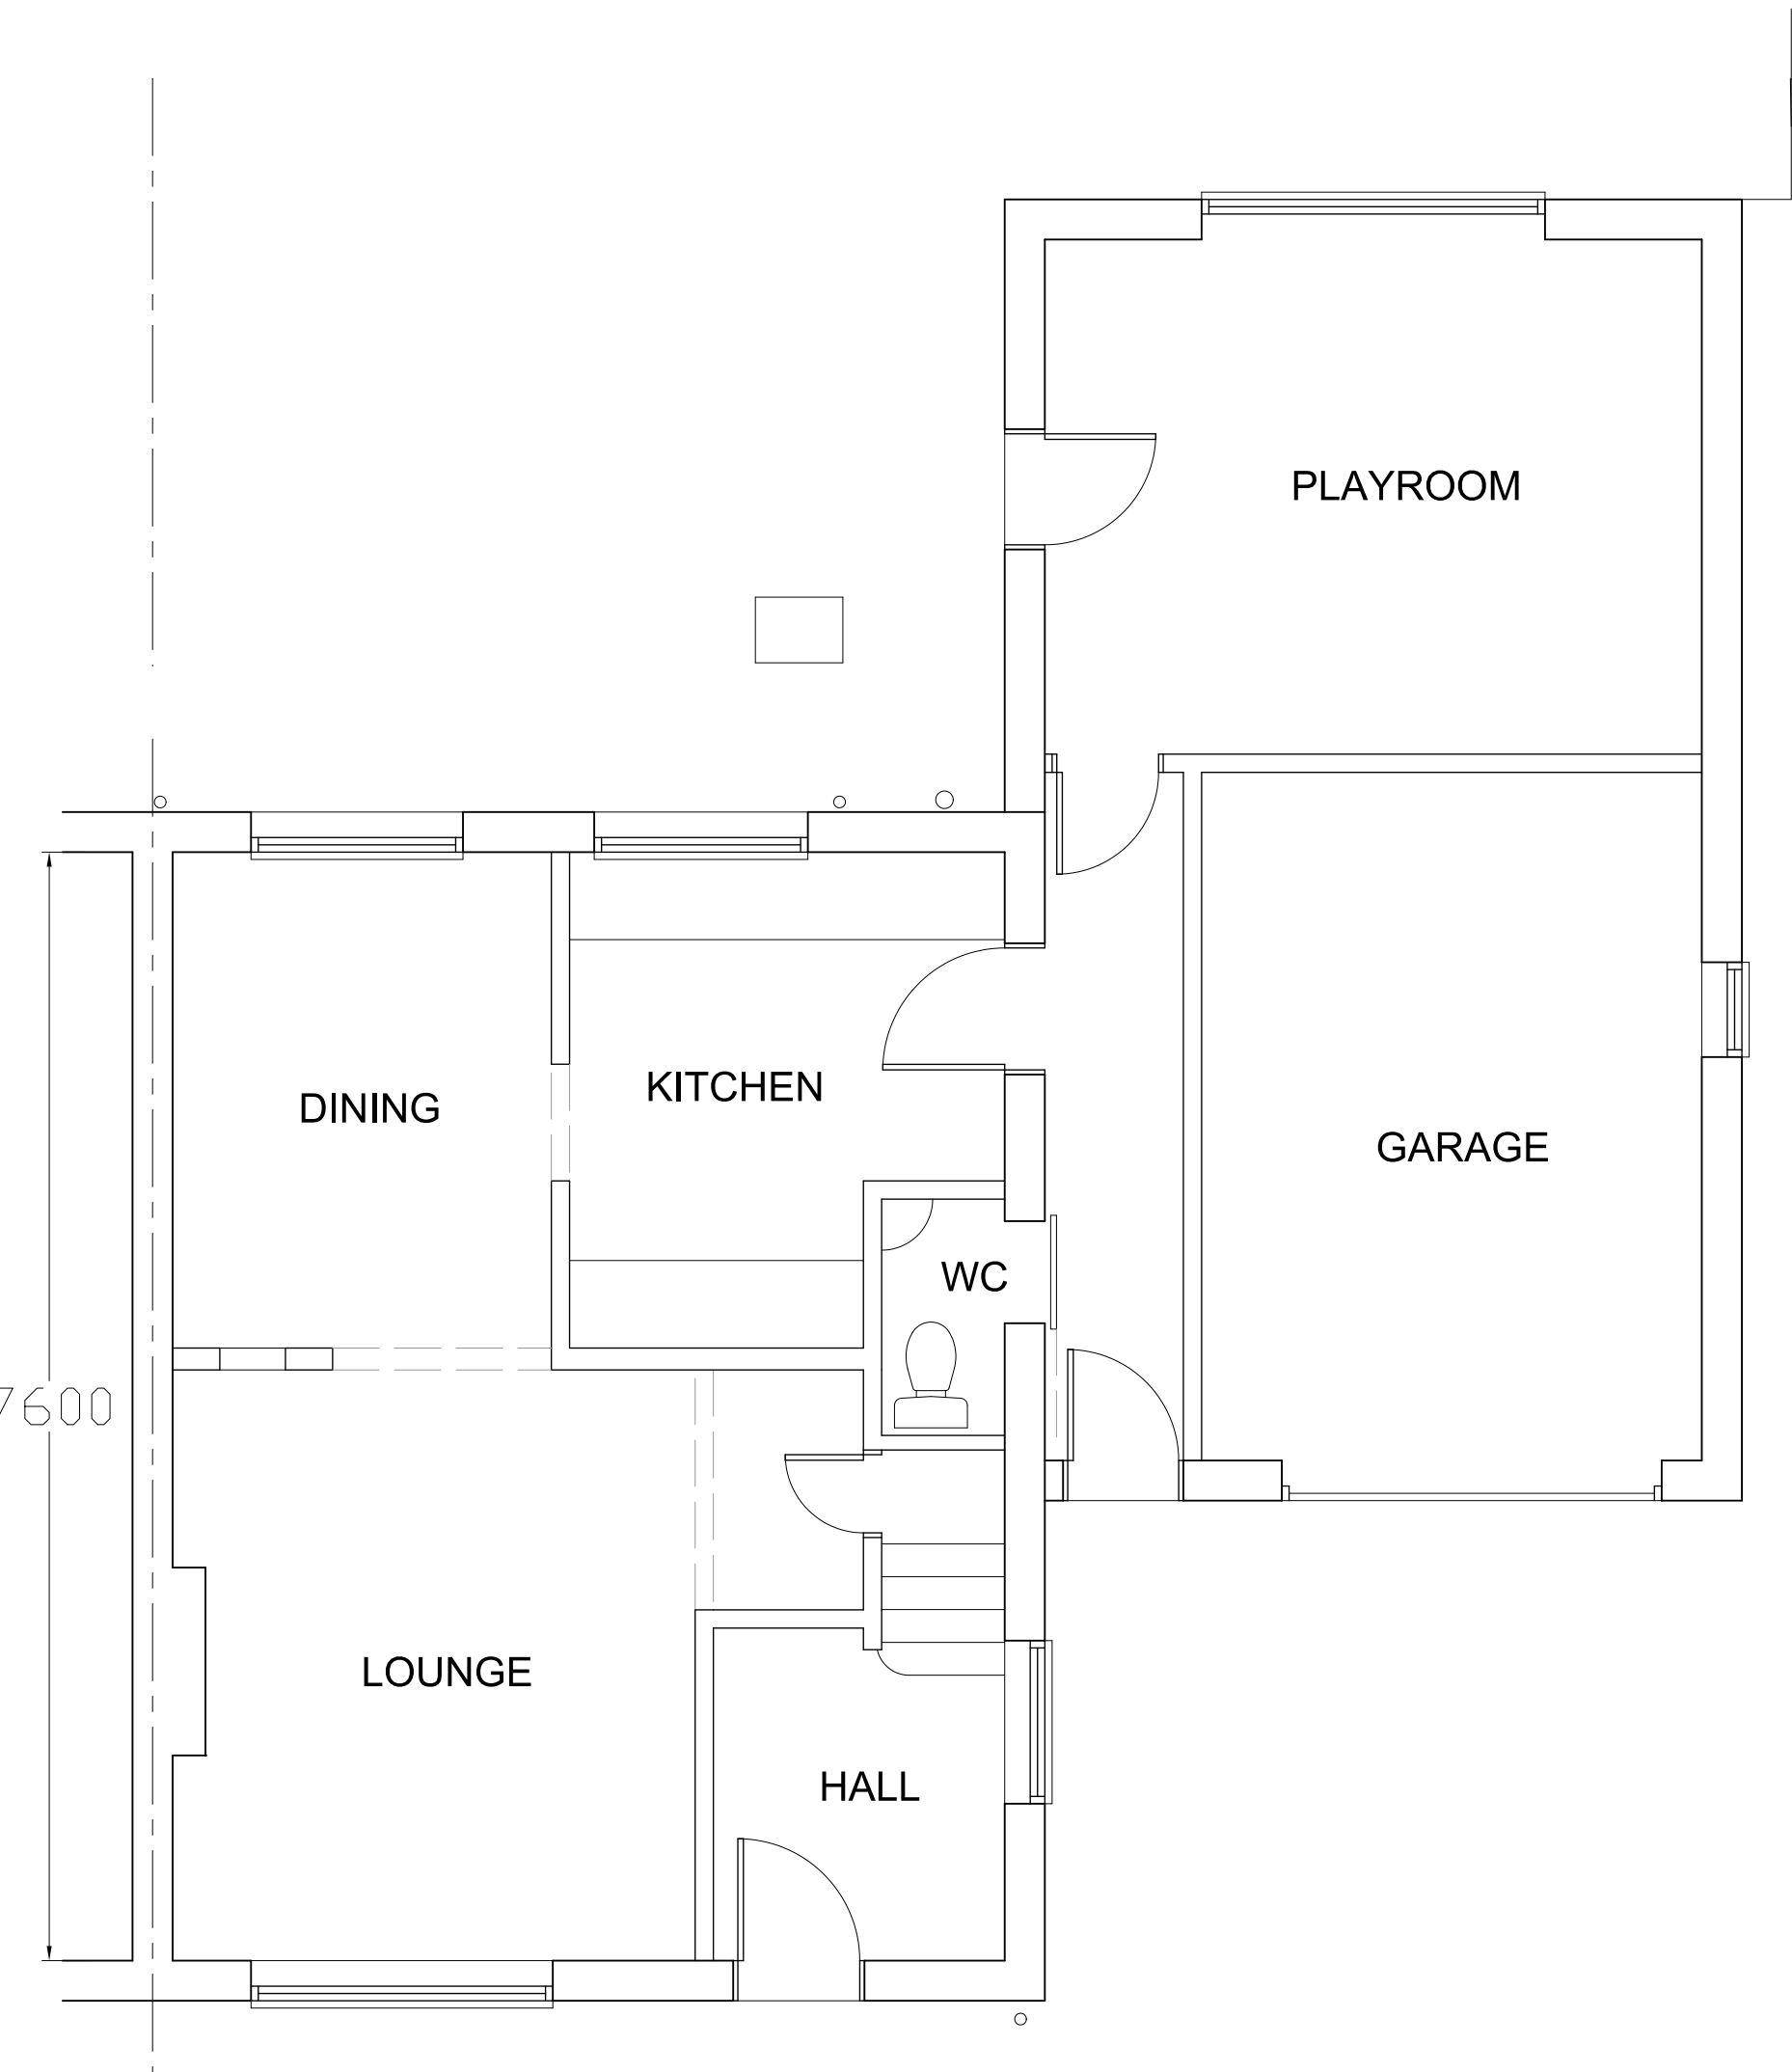


GROUND FLOOR PLAN

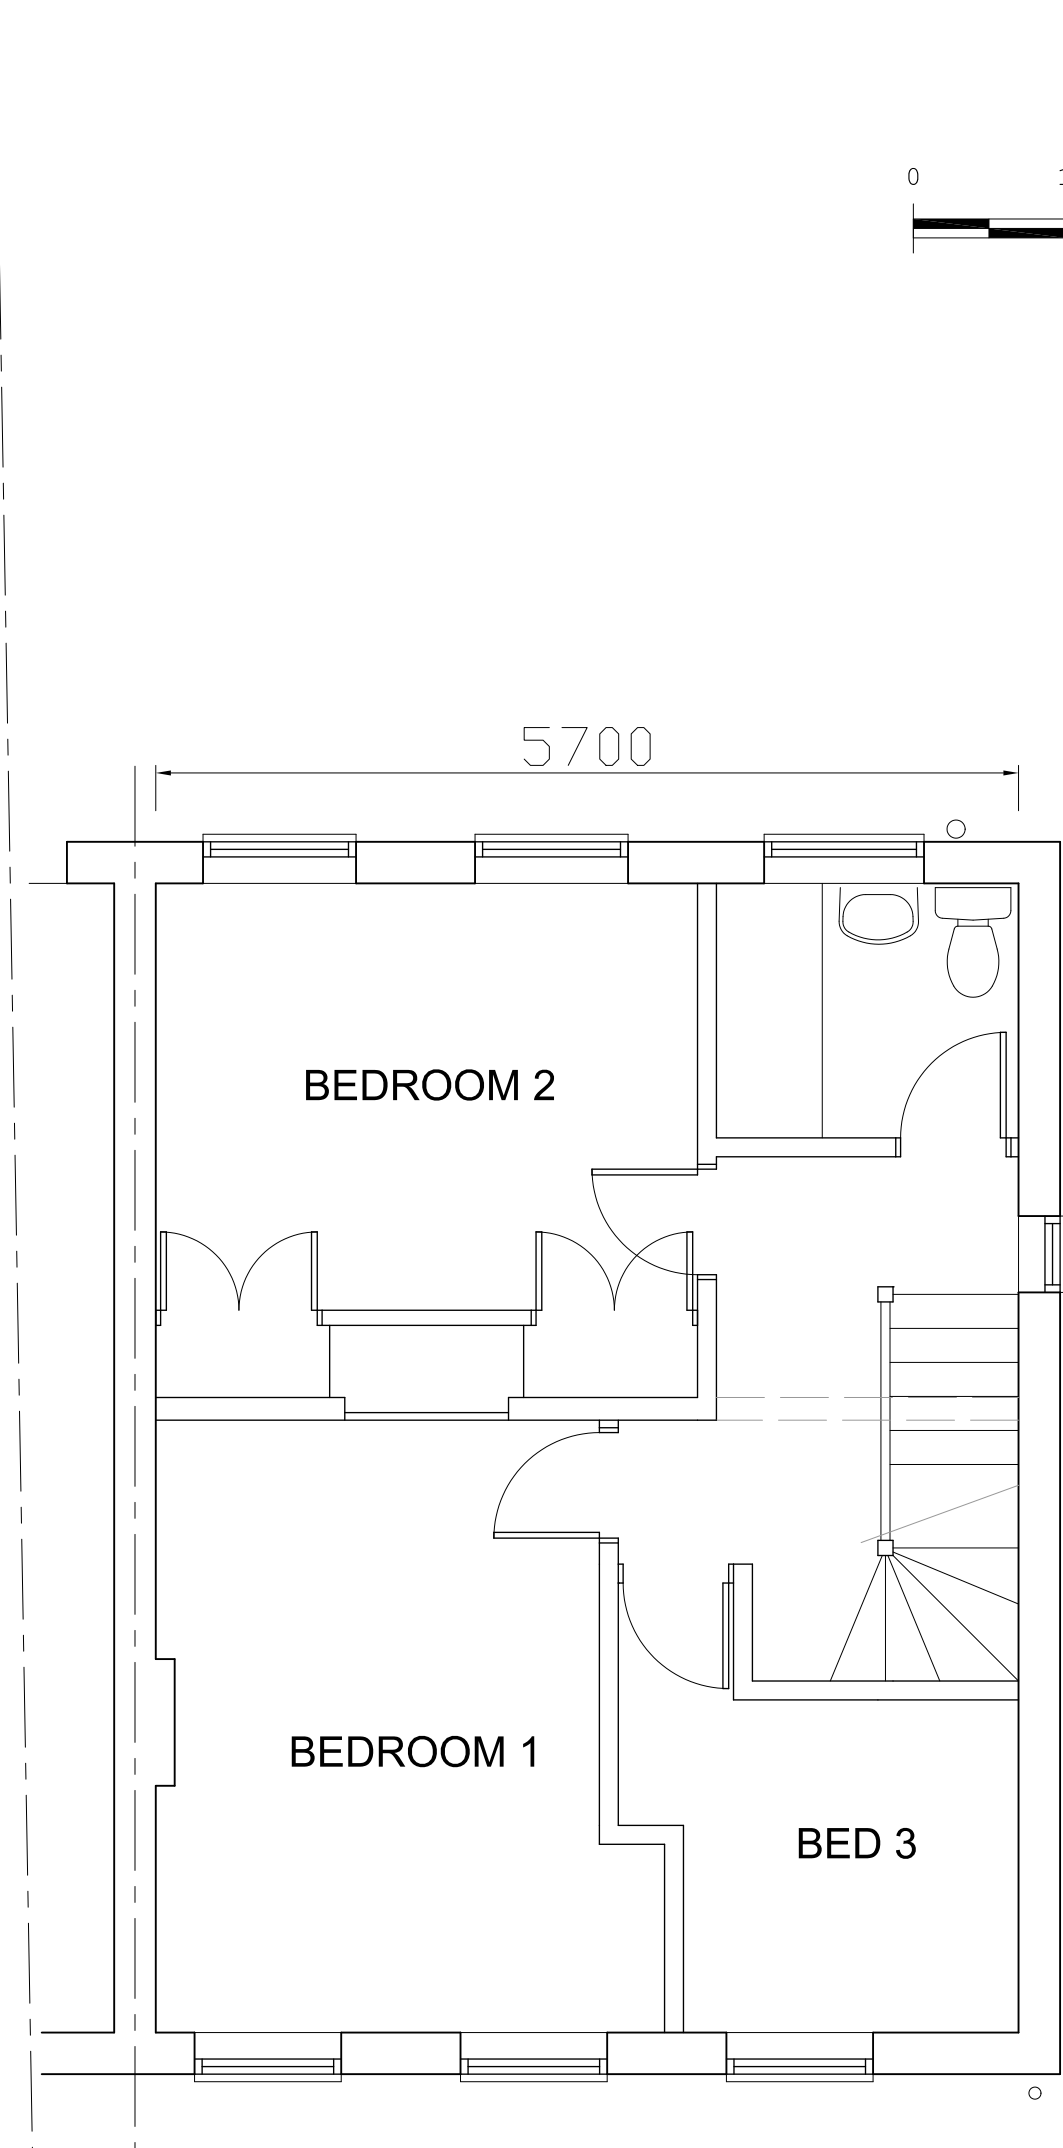


FIRST FLOOR PLAN

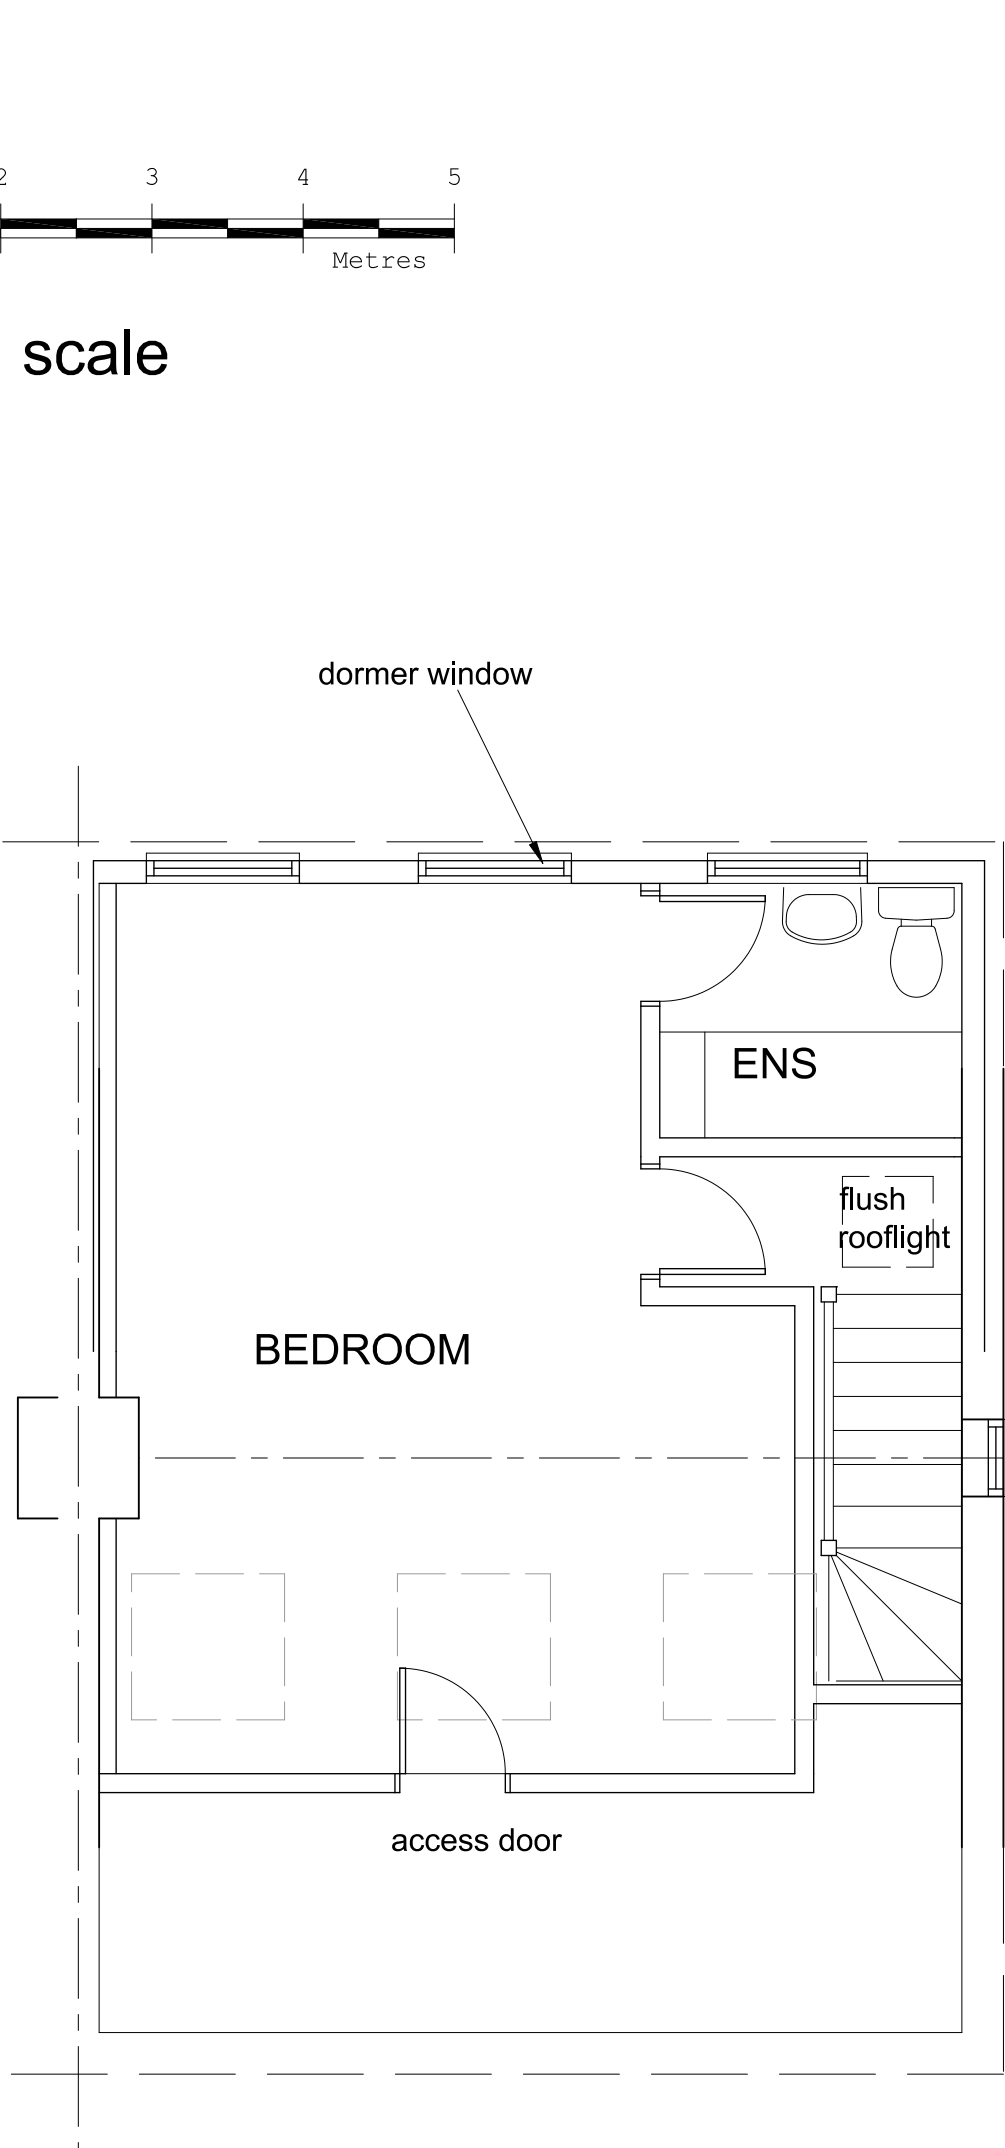

SECOND FLOOR PLAN

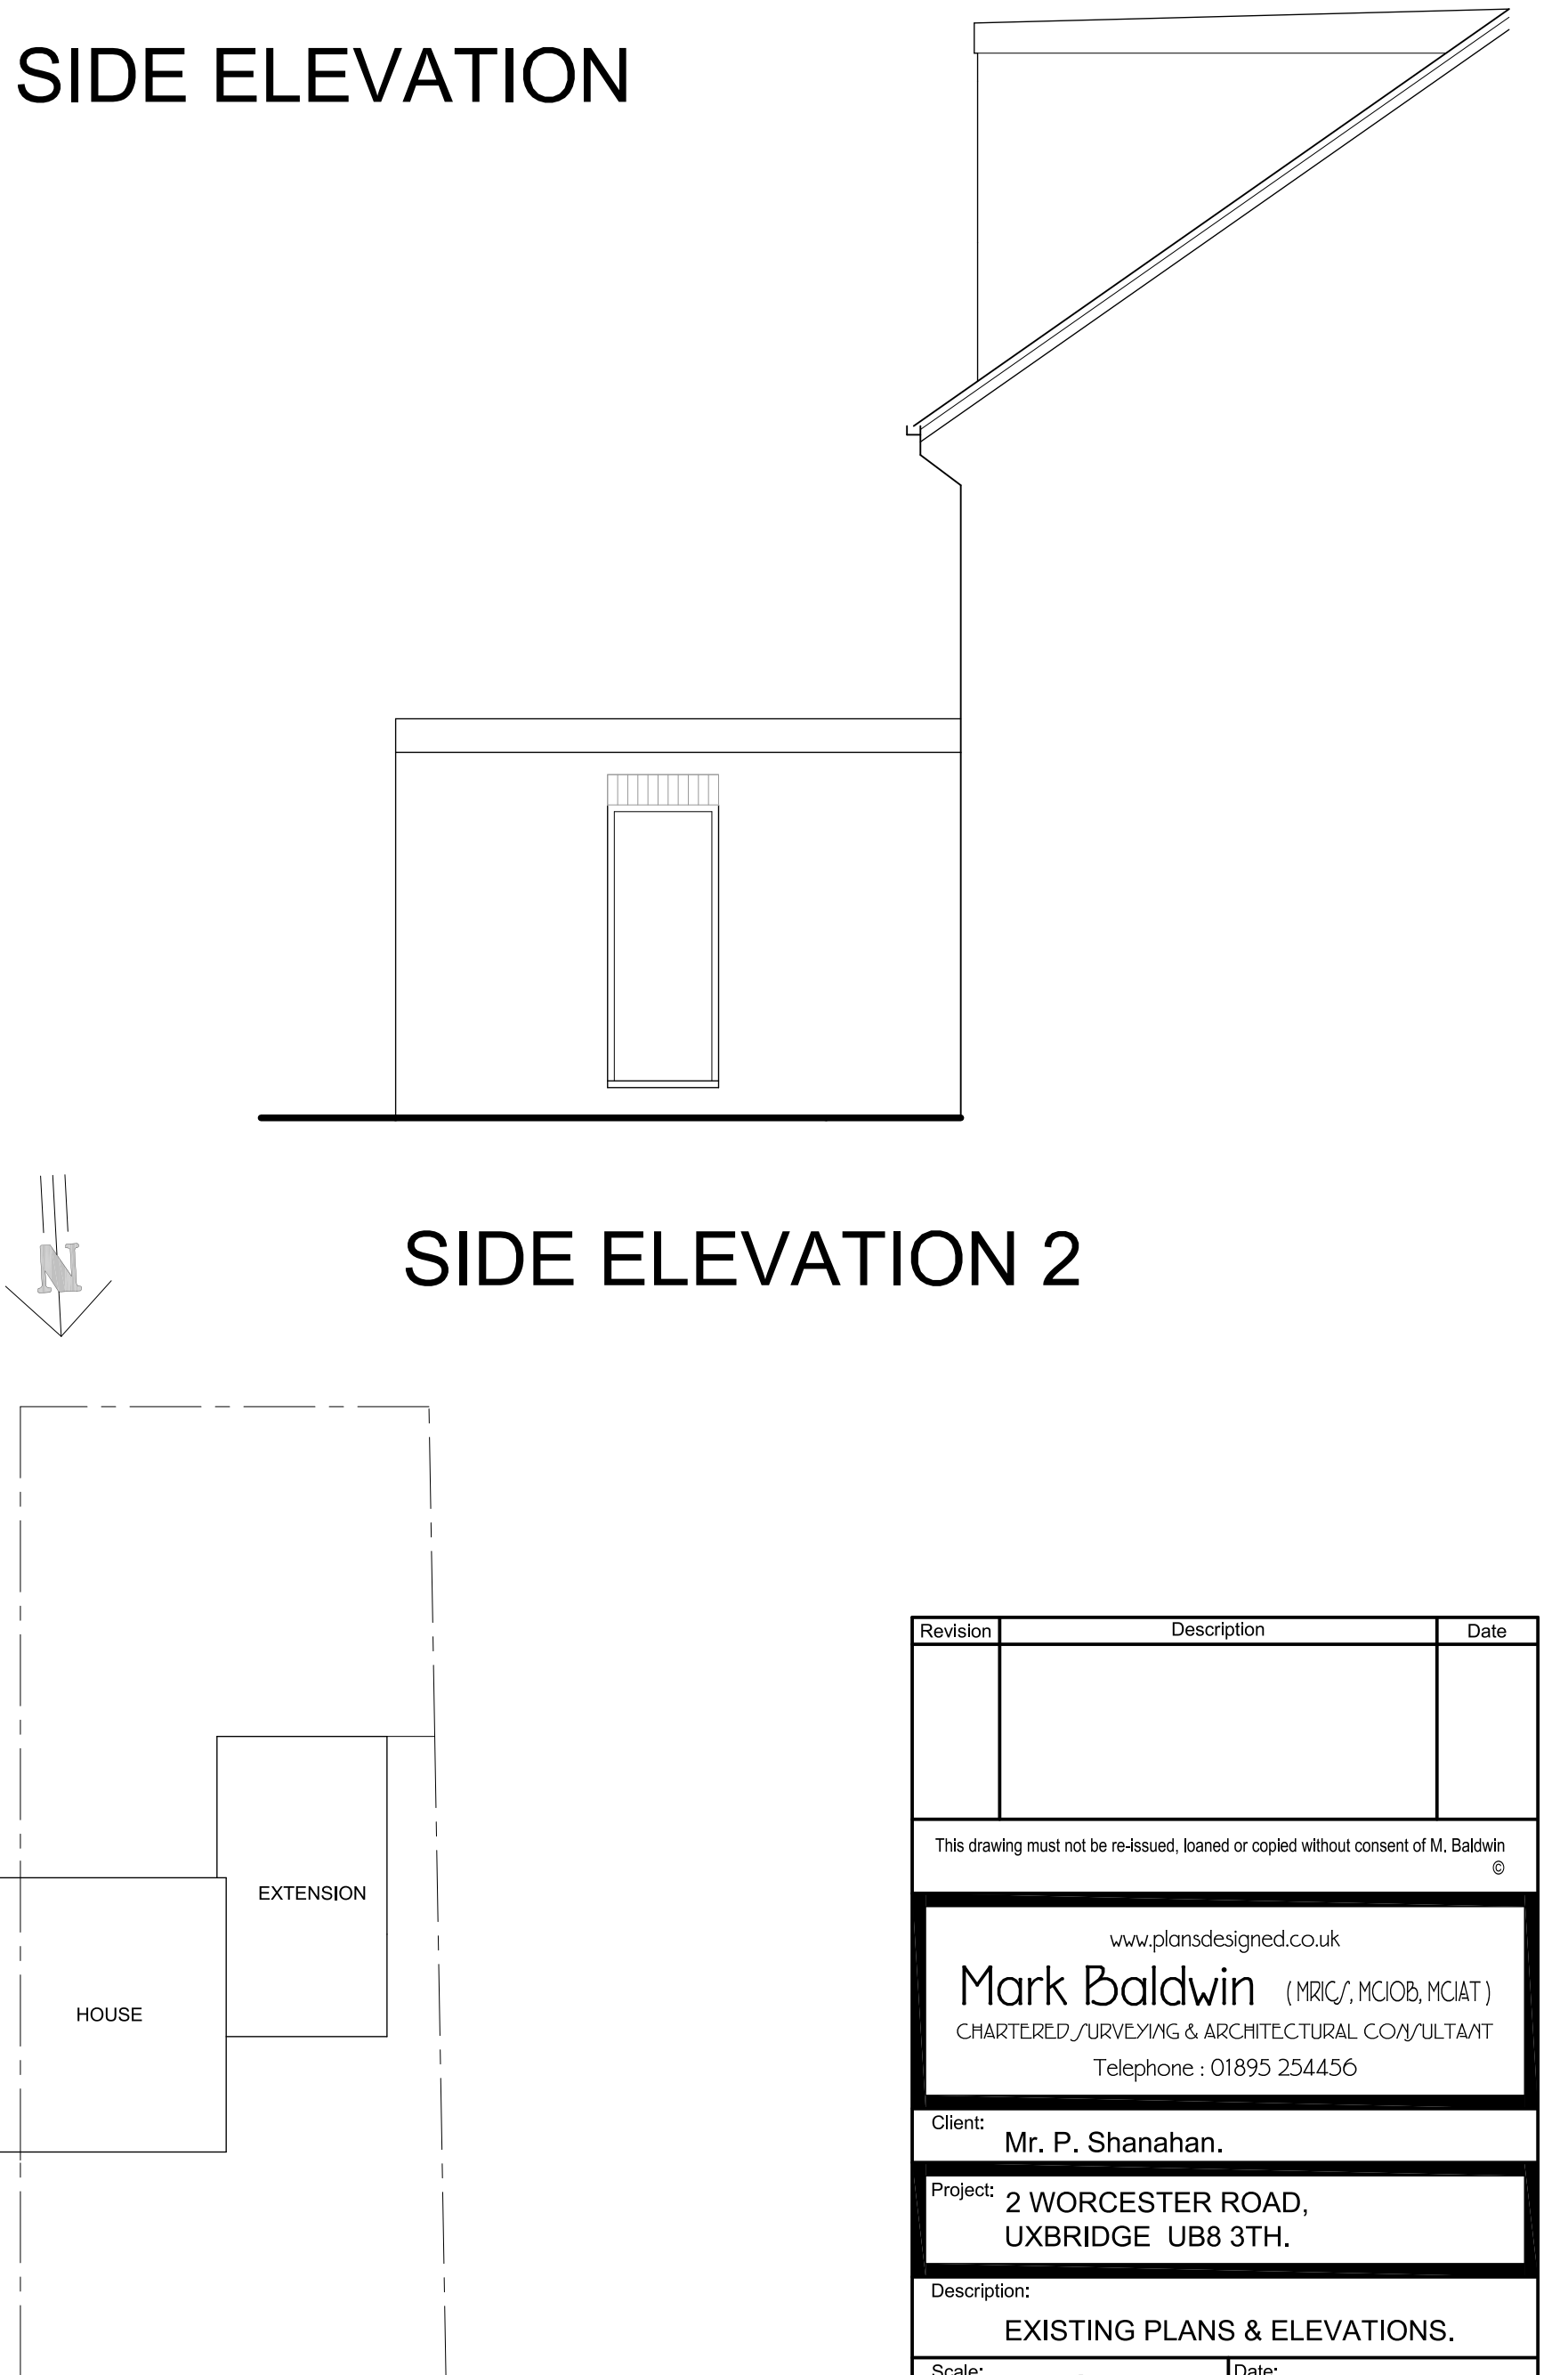

BLOCK PLAN 1:200

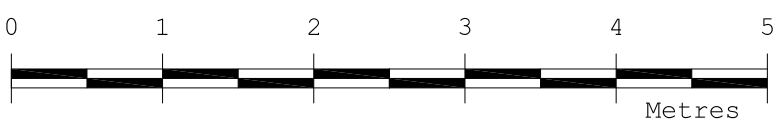

scale

Revision	Description	Date
This drawing must not be re-issued, loaned or copied without consent of M. Baldwin ©		
www.plansdesigned.co.uk Mark Baldwin (MRIC, MCIOB, MCIT) CHARTERED SURVEYING & ARCHITECTURAL CONSULTANT Telephone : 01895 254456		
Client: Mr. P. Shanahan.		
Project: 2 WORCESTER ROAD, UXBRIDGE UB8 3TH.		
Description: EXISTING PLANS & ELEVATIONS.		
Scale: 1:50 @ A1	Date: Mar 17	
Project No: MB / 3107 / 1	Rev. -	