





FRONT ELEVATION

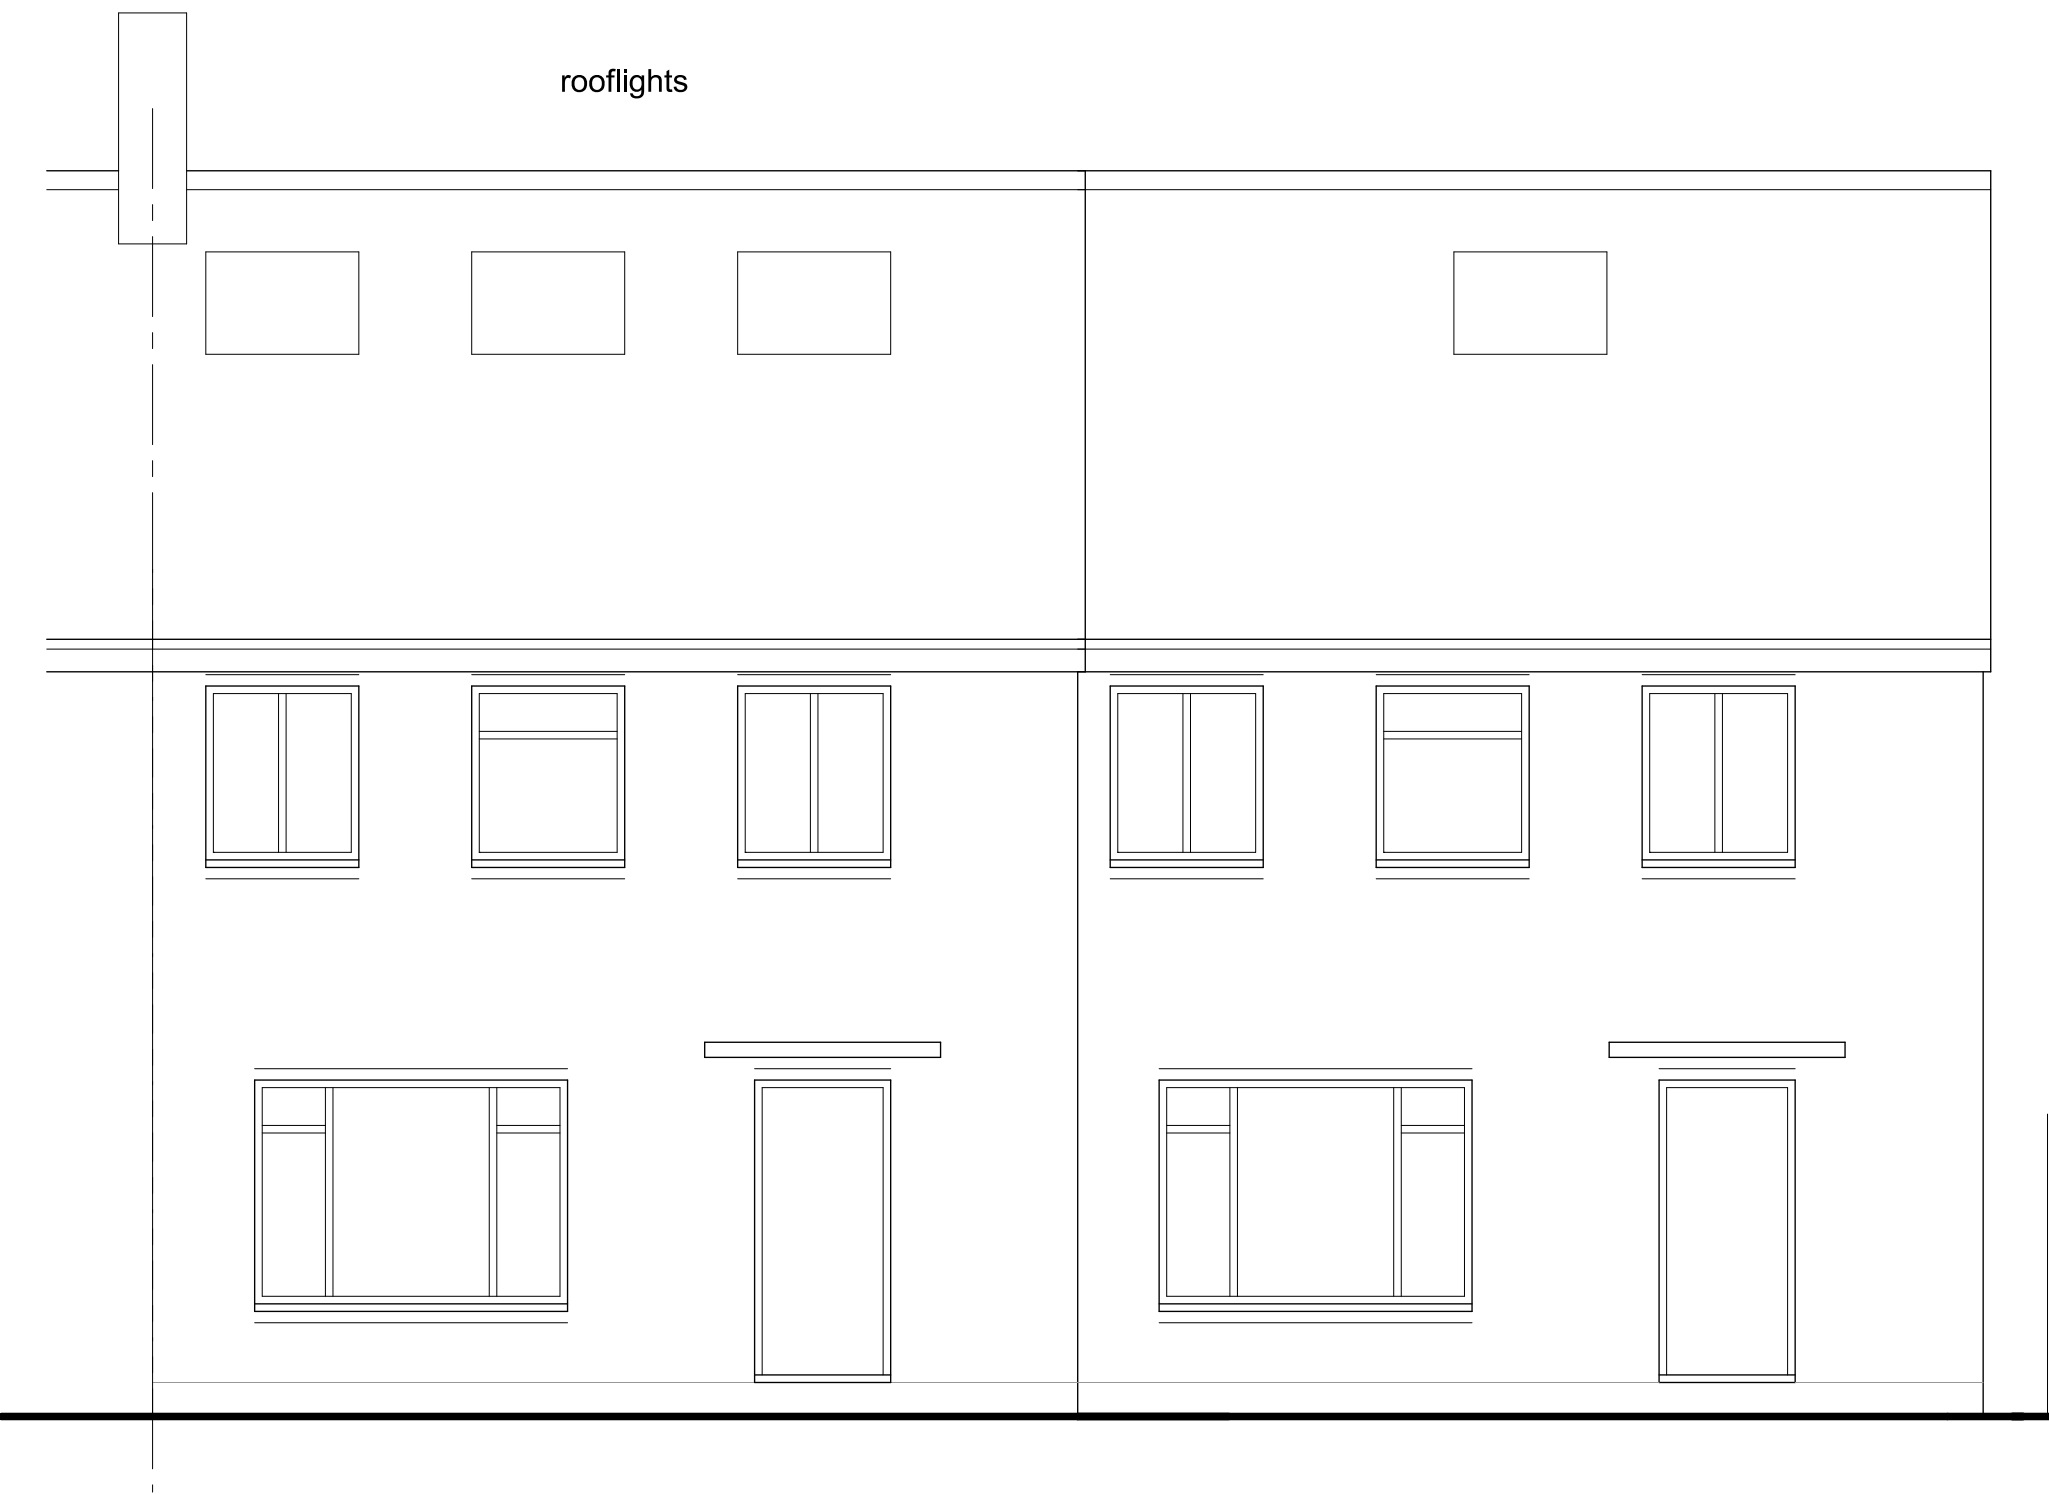


REAR ELEVATION

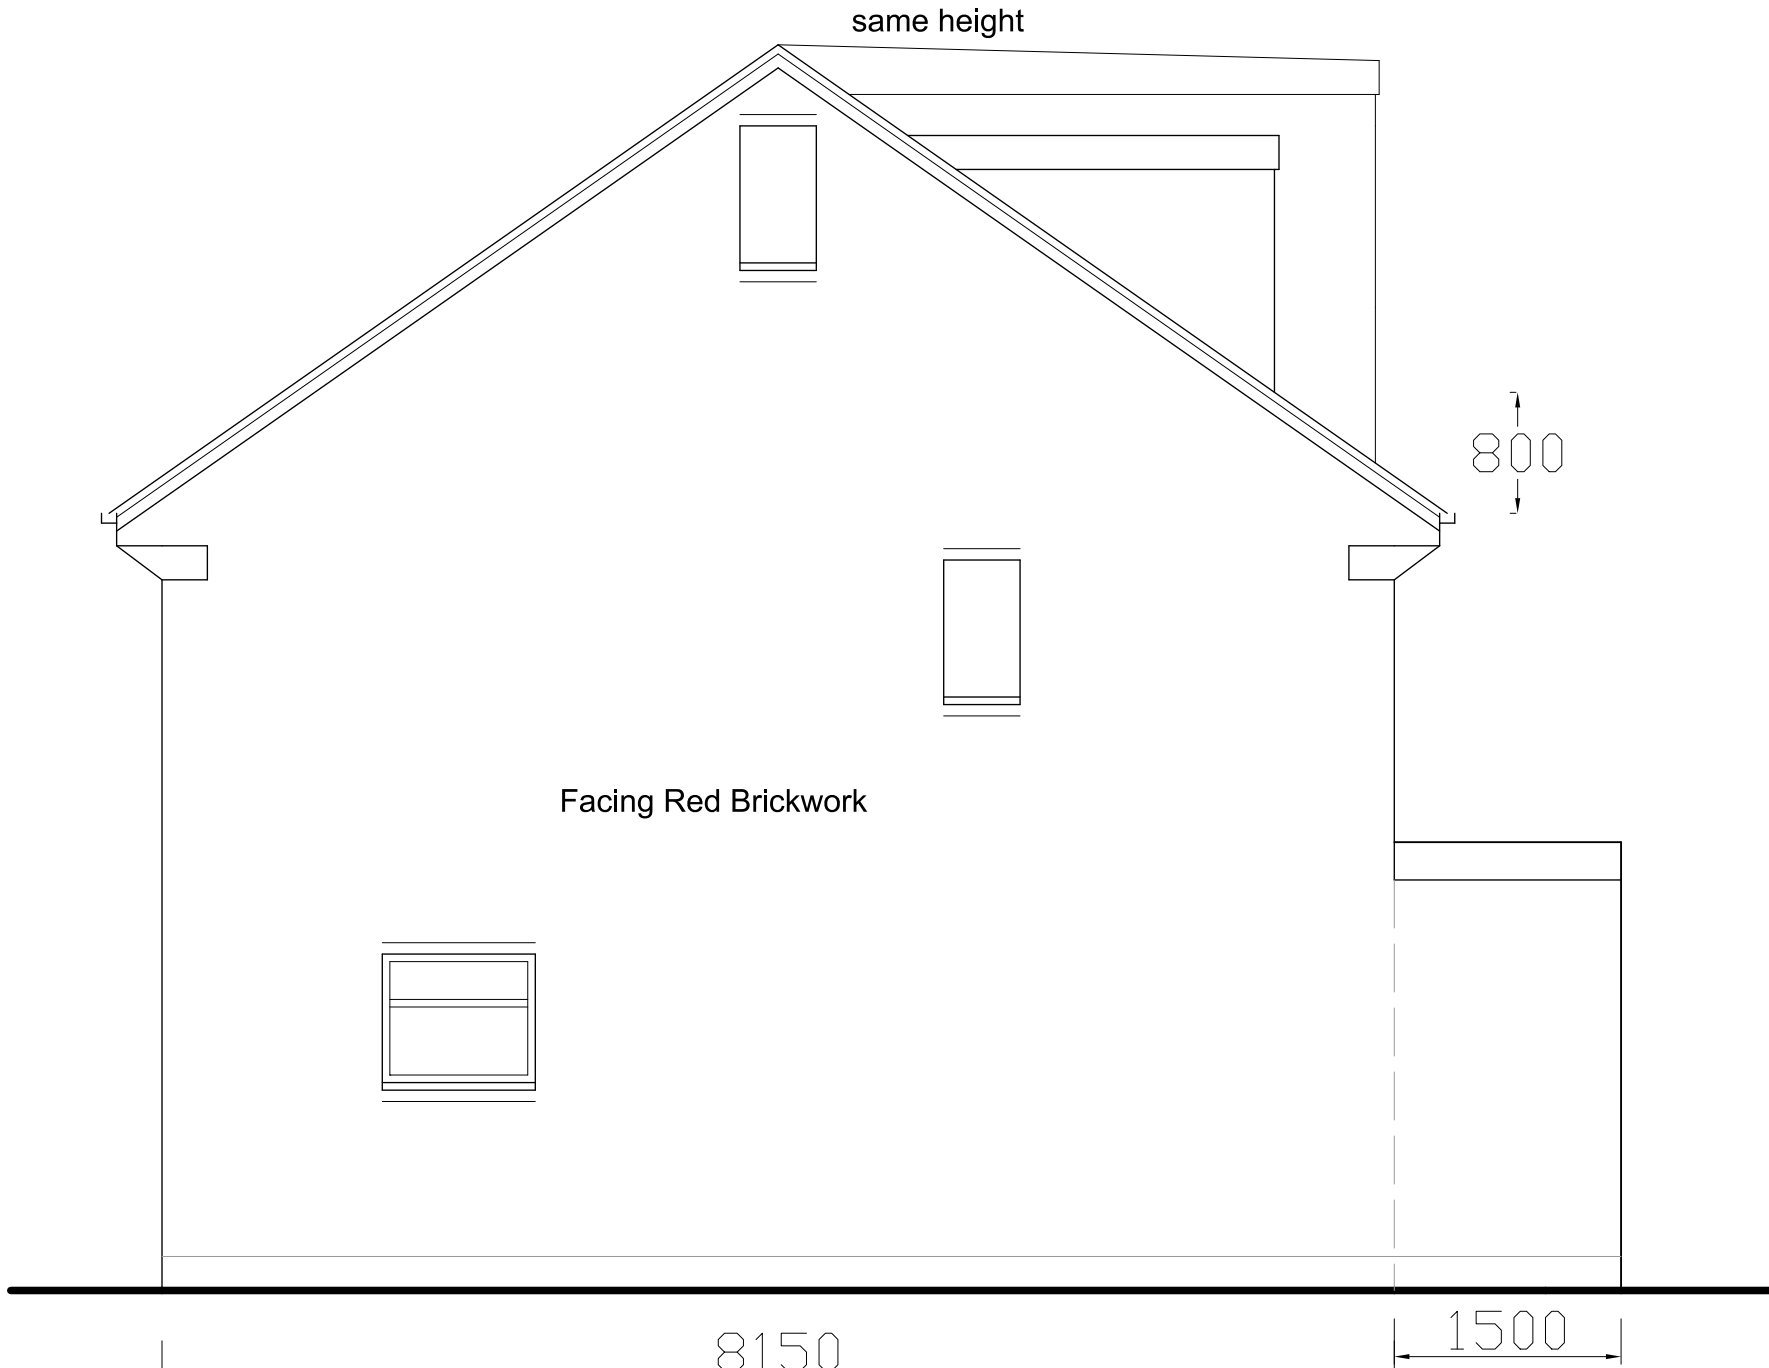


SIDE ELEVATION


All Fenestration & Materials are to Match Existing

 


scale

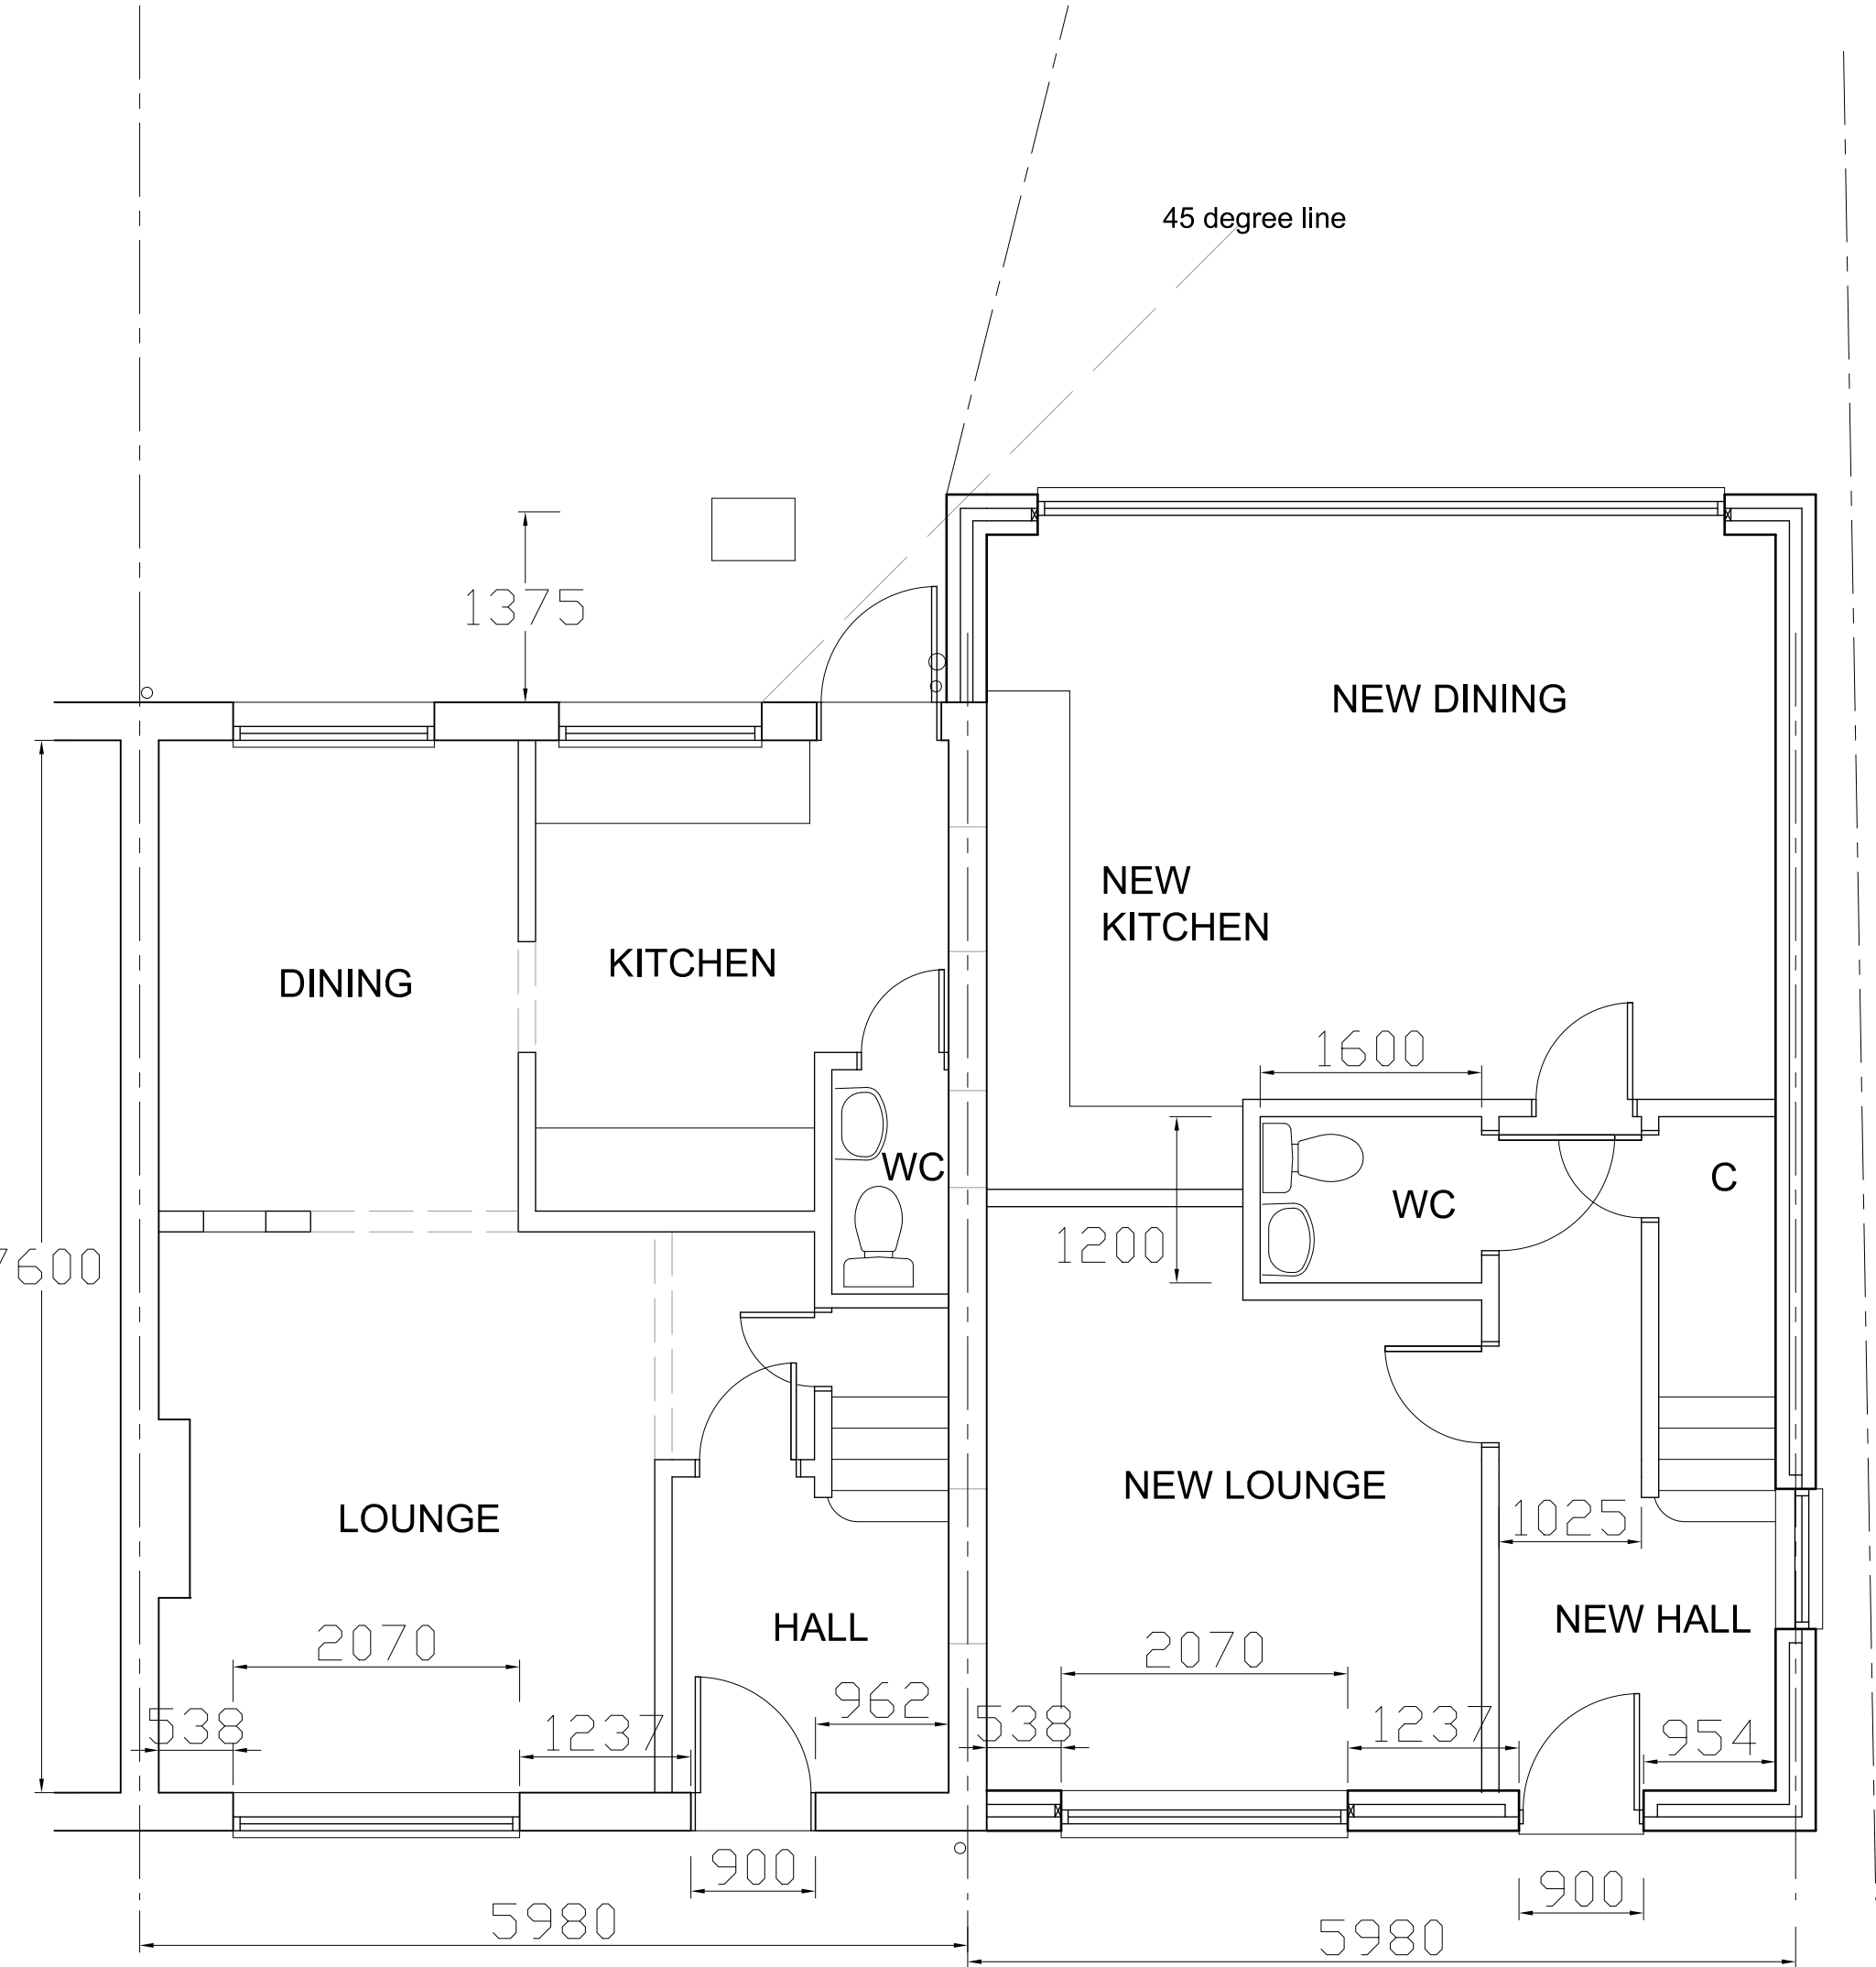

GROUND FLOOR PLAN

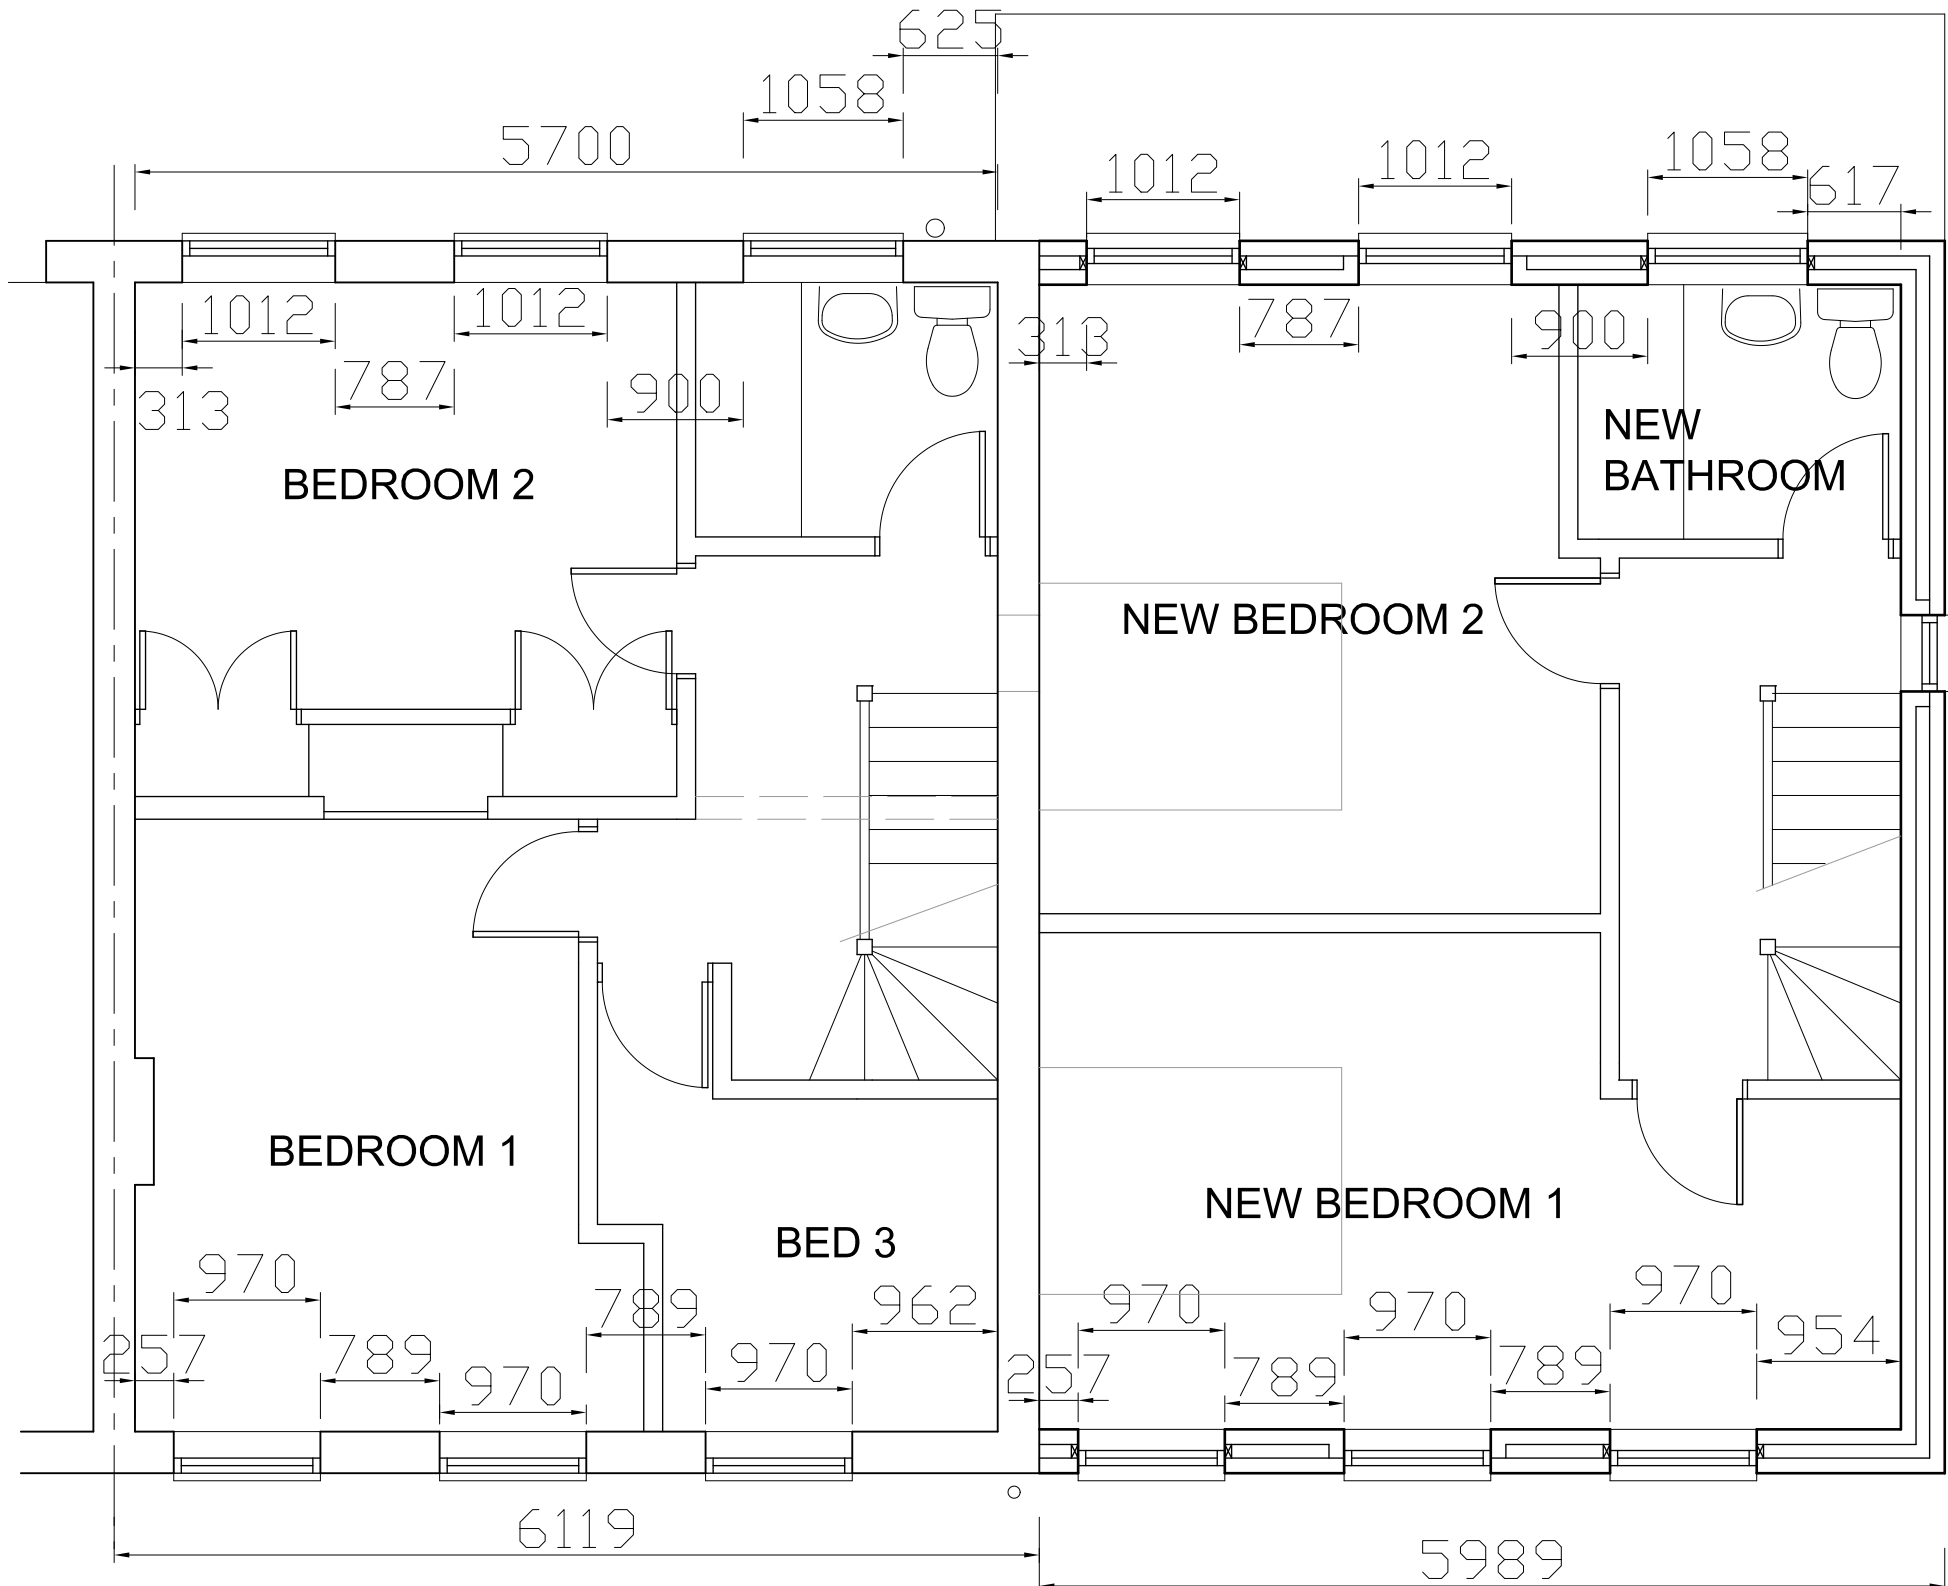

FIRST FLOOR PLAN

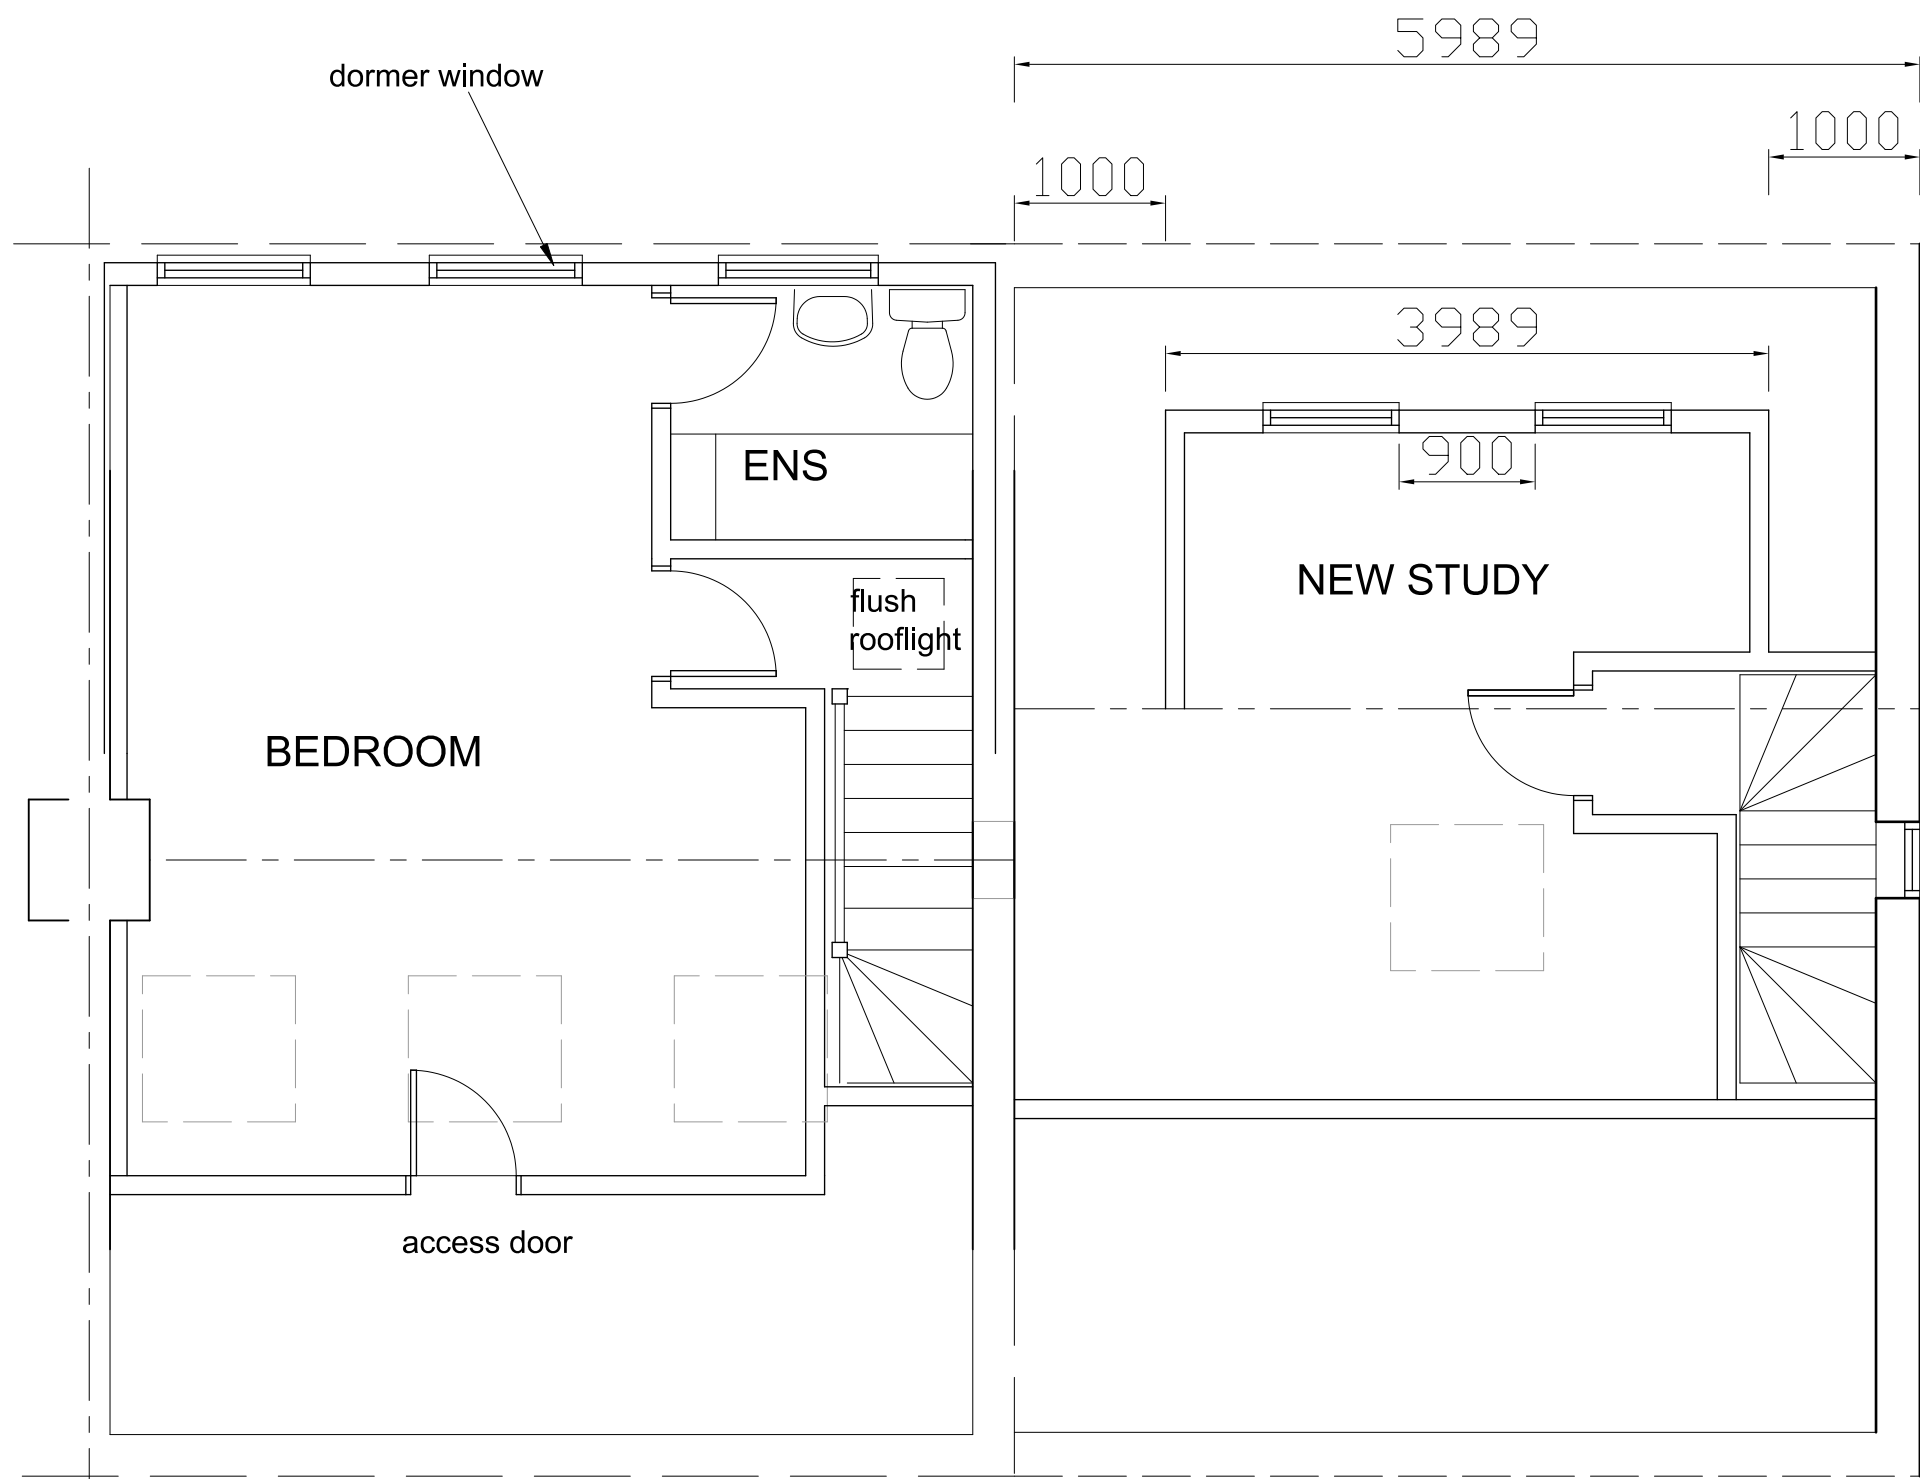

SECOND FLOOR PLAN

FLOOR AREAS :
GF = 51.6 m2
FF = 43.1 m2
SF = 16.4 m2
Total 111 m2 = 3b, 6p 3 st House [min. 108 LP]

Revision	Description	Date
A	Planning changes	Oct 17
B	Planning ReApplication	Apr 18
C	Planning Rev - dormer reduced	Jan 19
D	Re-draw - New House	July 22
E	New WC & dims added	Oct 22
This drawing must not be re-issued, loaned or copied without consent of M. Baldwin ©		
www.plansdesigned.co.uk		
Mark Baldwin (MRCA, MCIOB, MCAT)		
CHARTERED SURVEYING & ARCHITECTURAL CONSULTANT		
Telephone : 01895 254456		
Client: Mr. P. Shanahan.		
Project: 2 WORCESTER ROAD, UXBRIDGE UB8 3TH.		
Description: PROPOSED PLANS & ELEVATIONS.		
Scale: 1:50 @ A1	Date: Mar 17	
Project No: MB / 3107 / 2	Rev. E	