


Rev.No	DATE	REV. NOTE
CAD REF		

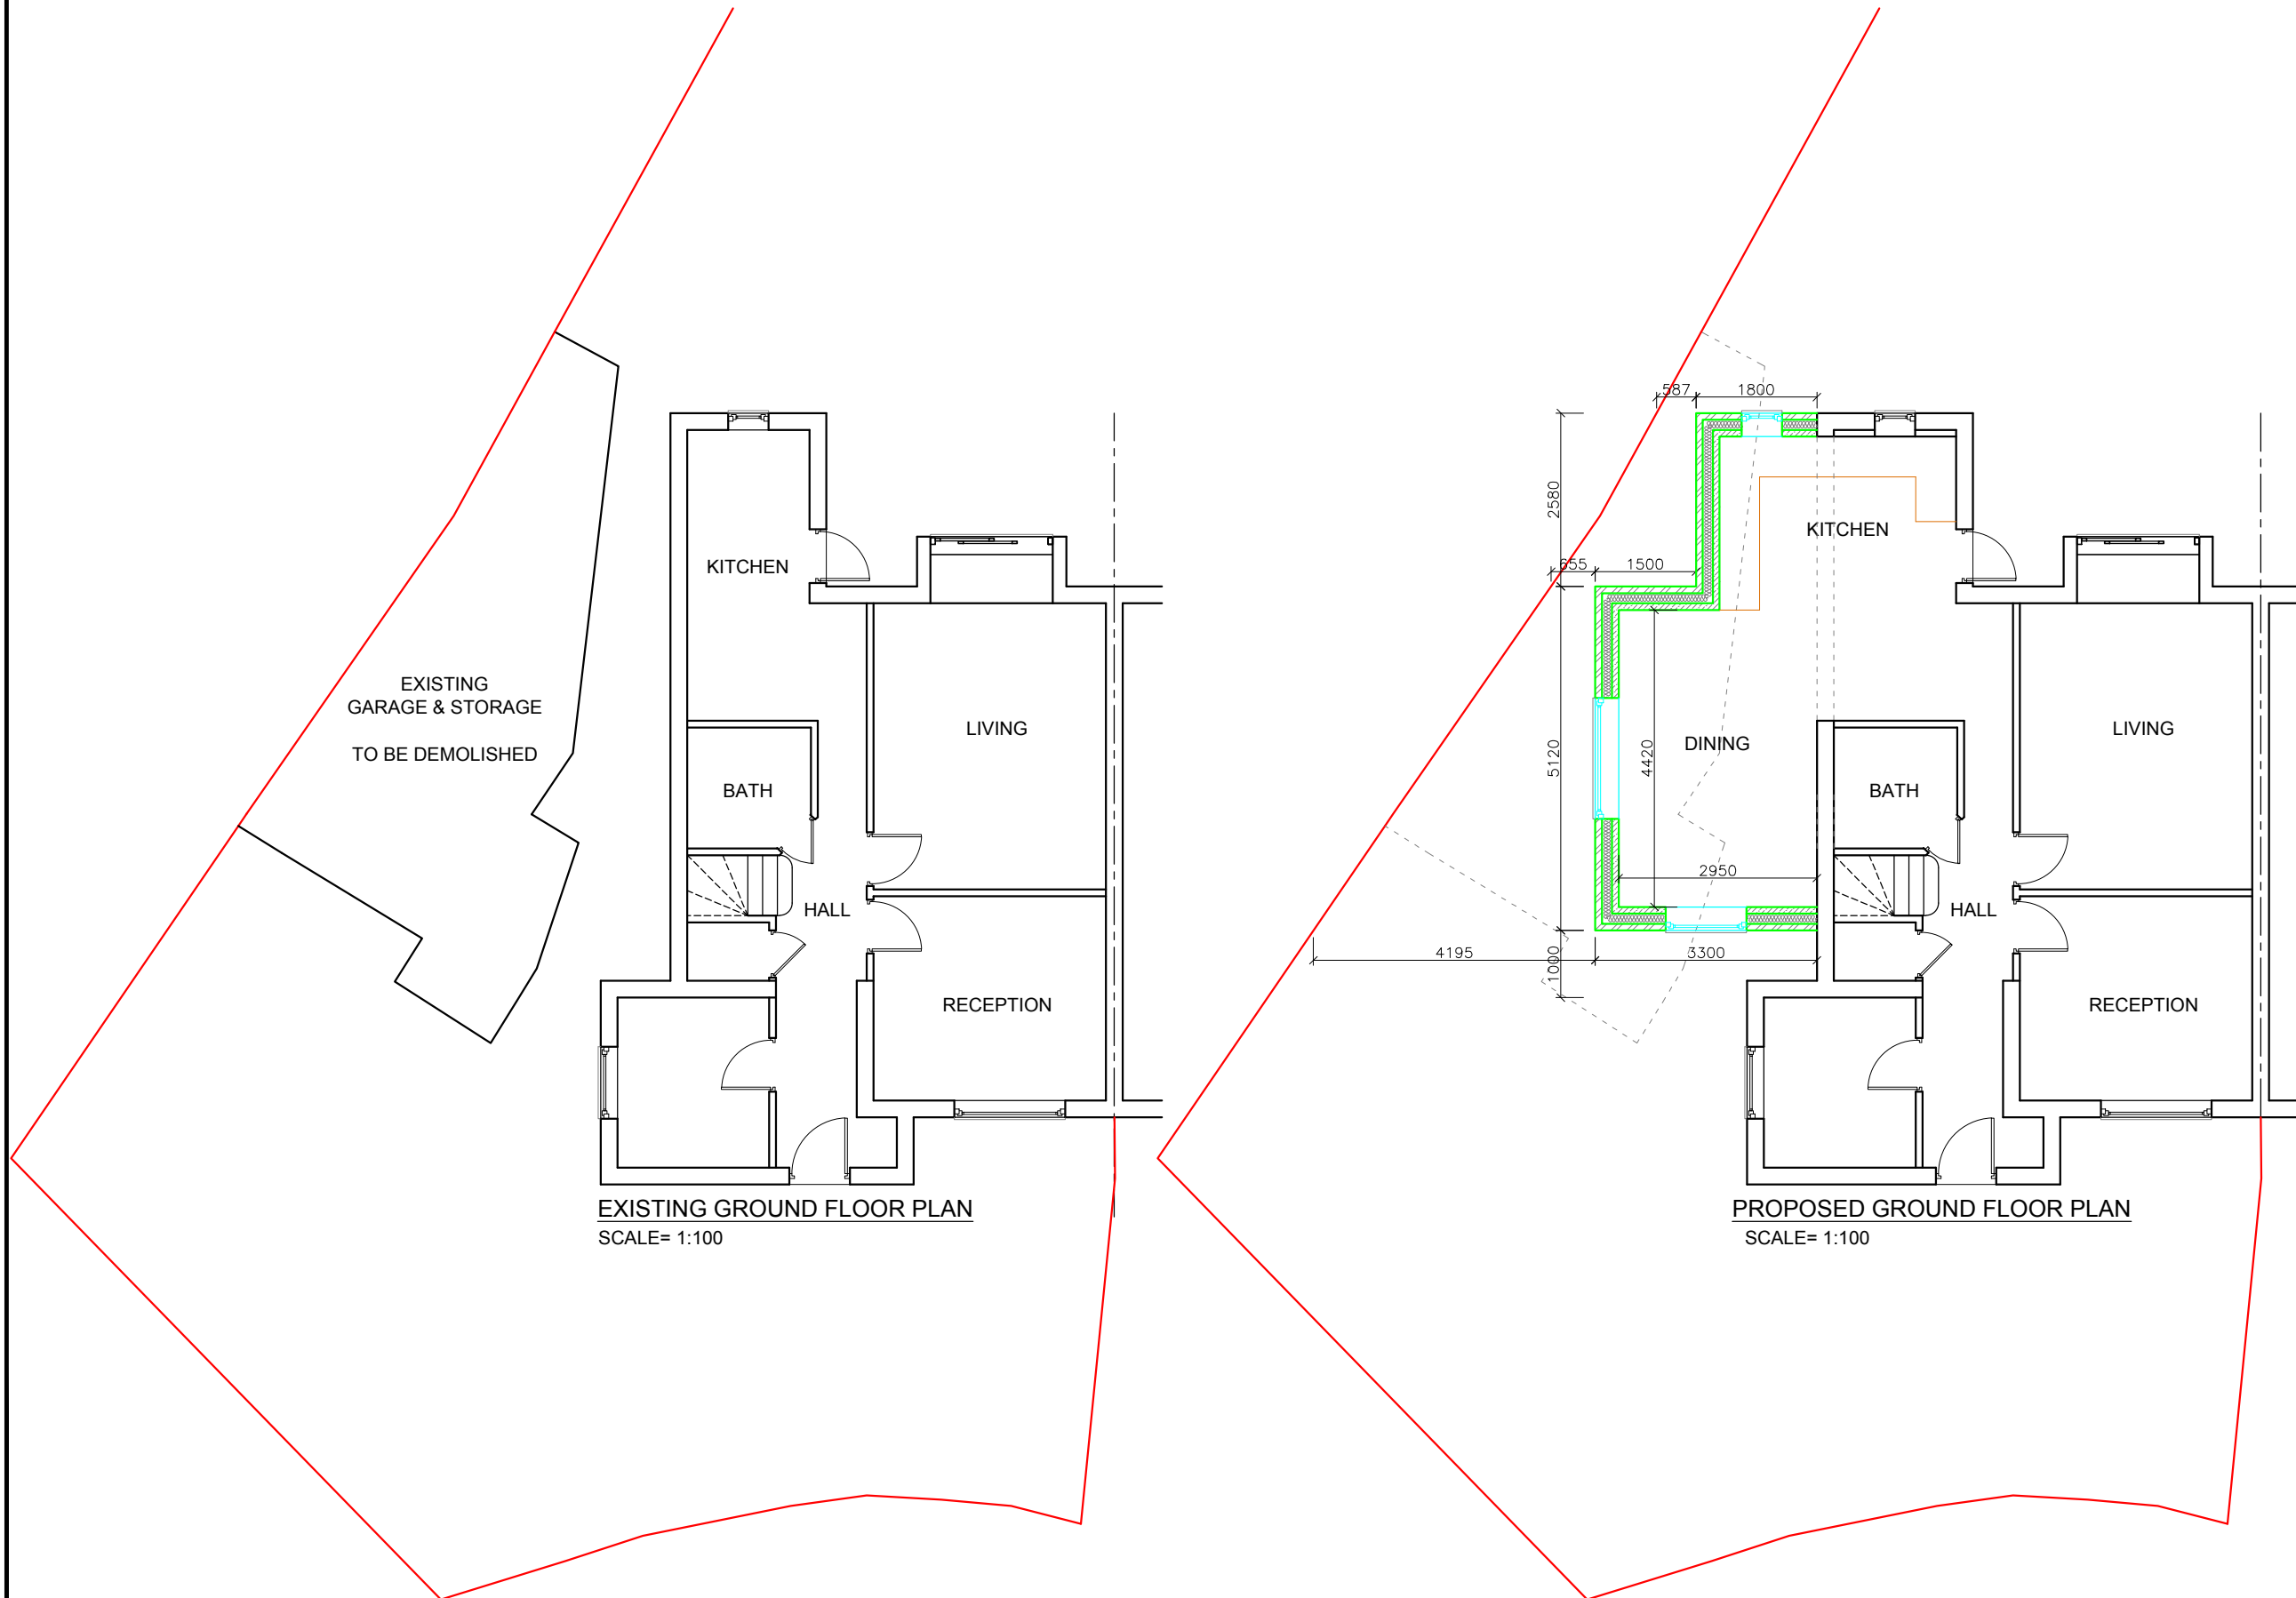

EXISTING GARAGE & STORAGE TO BE DEMOLISHED

EXISTING GROUND FLOOR PLAN
SCALE= 1:100

PROPOSED GROUND FLOOR PLAN
SCALE= 1:100

Project Title
DOUBLE STOREY SIDE EXTENSION

Layout Name
EXISTING & PROPOSED GROUND FLOOR PLANS

Client MISS RAMEEN YOUSAF
Site 109 CENTRAL AVE, HAYES, UB3 2BP.

Drawn By LT
Designed By SA

Drawing No 109CA/A-002
Revision No

Compass	Date	Scale
	30-MAR-2026	1:100@A3
	Project No	Sheet No

HEAD OFFICE :
S A Design & Management Ltd
saudahmad67@gmail.com
Phone :
0044 7930880404

1:100 SCALE BAR 0 1 2 3 4 5m

THIS DRAWING IS A COPYRIGHT OF S A DESIGN & MANAGEMENT LTD AND MUST NOT BE DUPLICATED OR REPRODUCED WITHOUT PERMISSION FROM THE COMPANY.