



Proposed Basement Plan

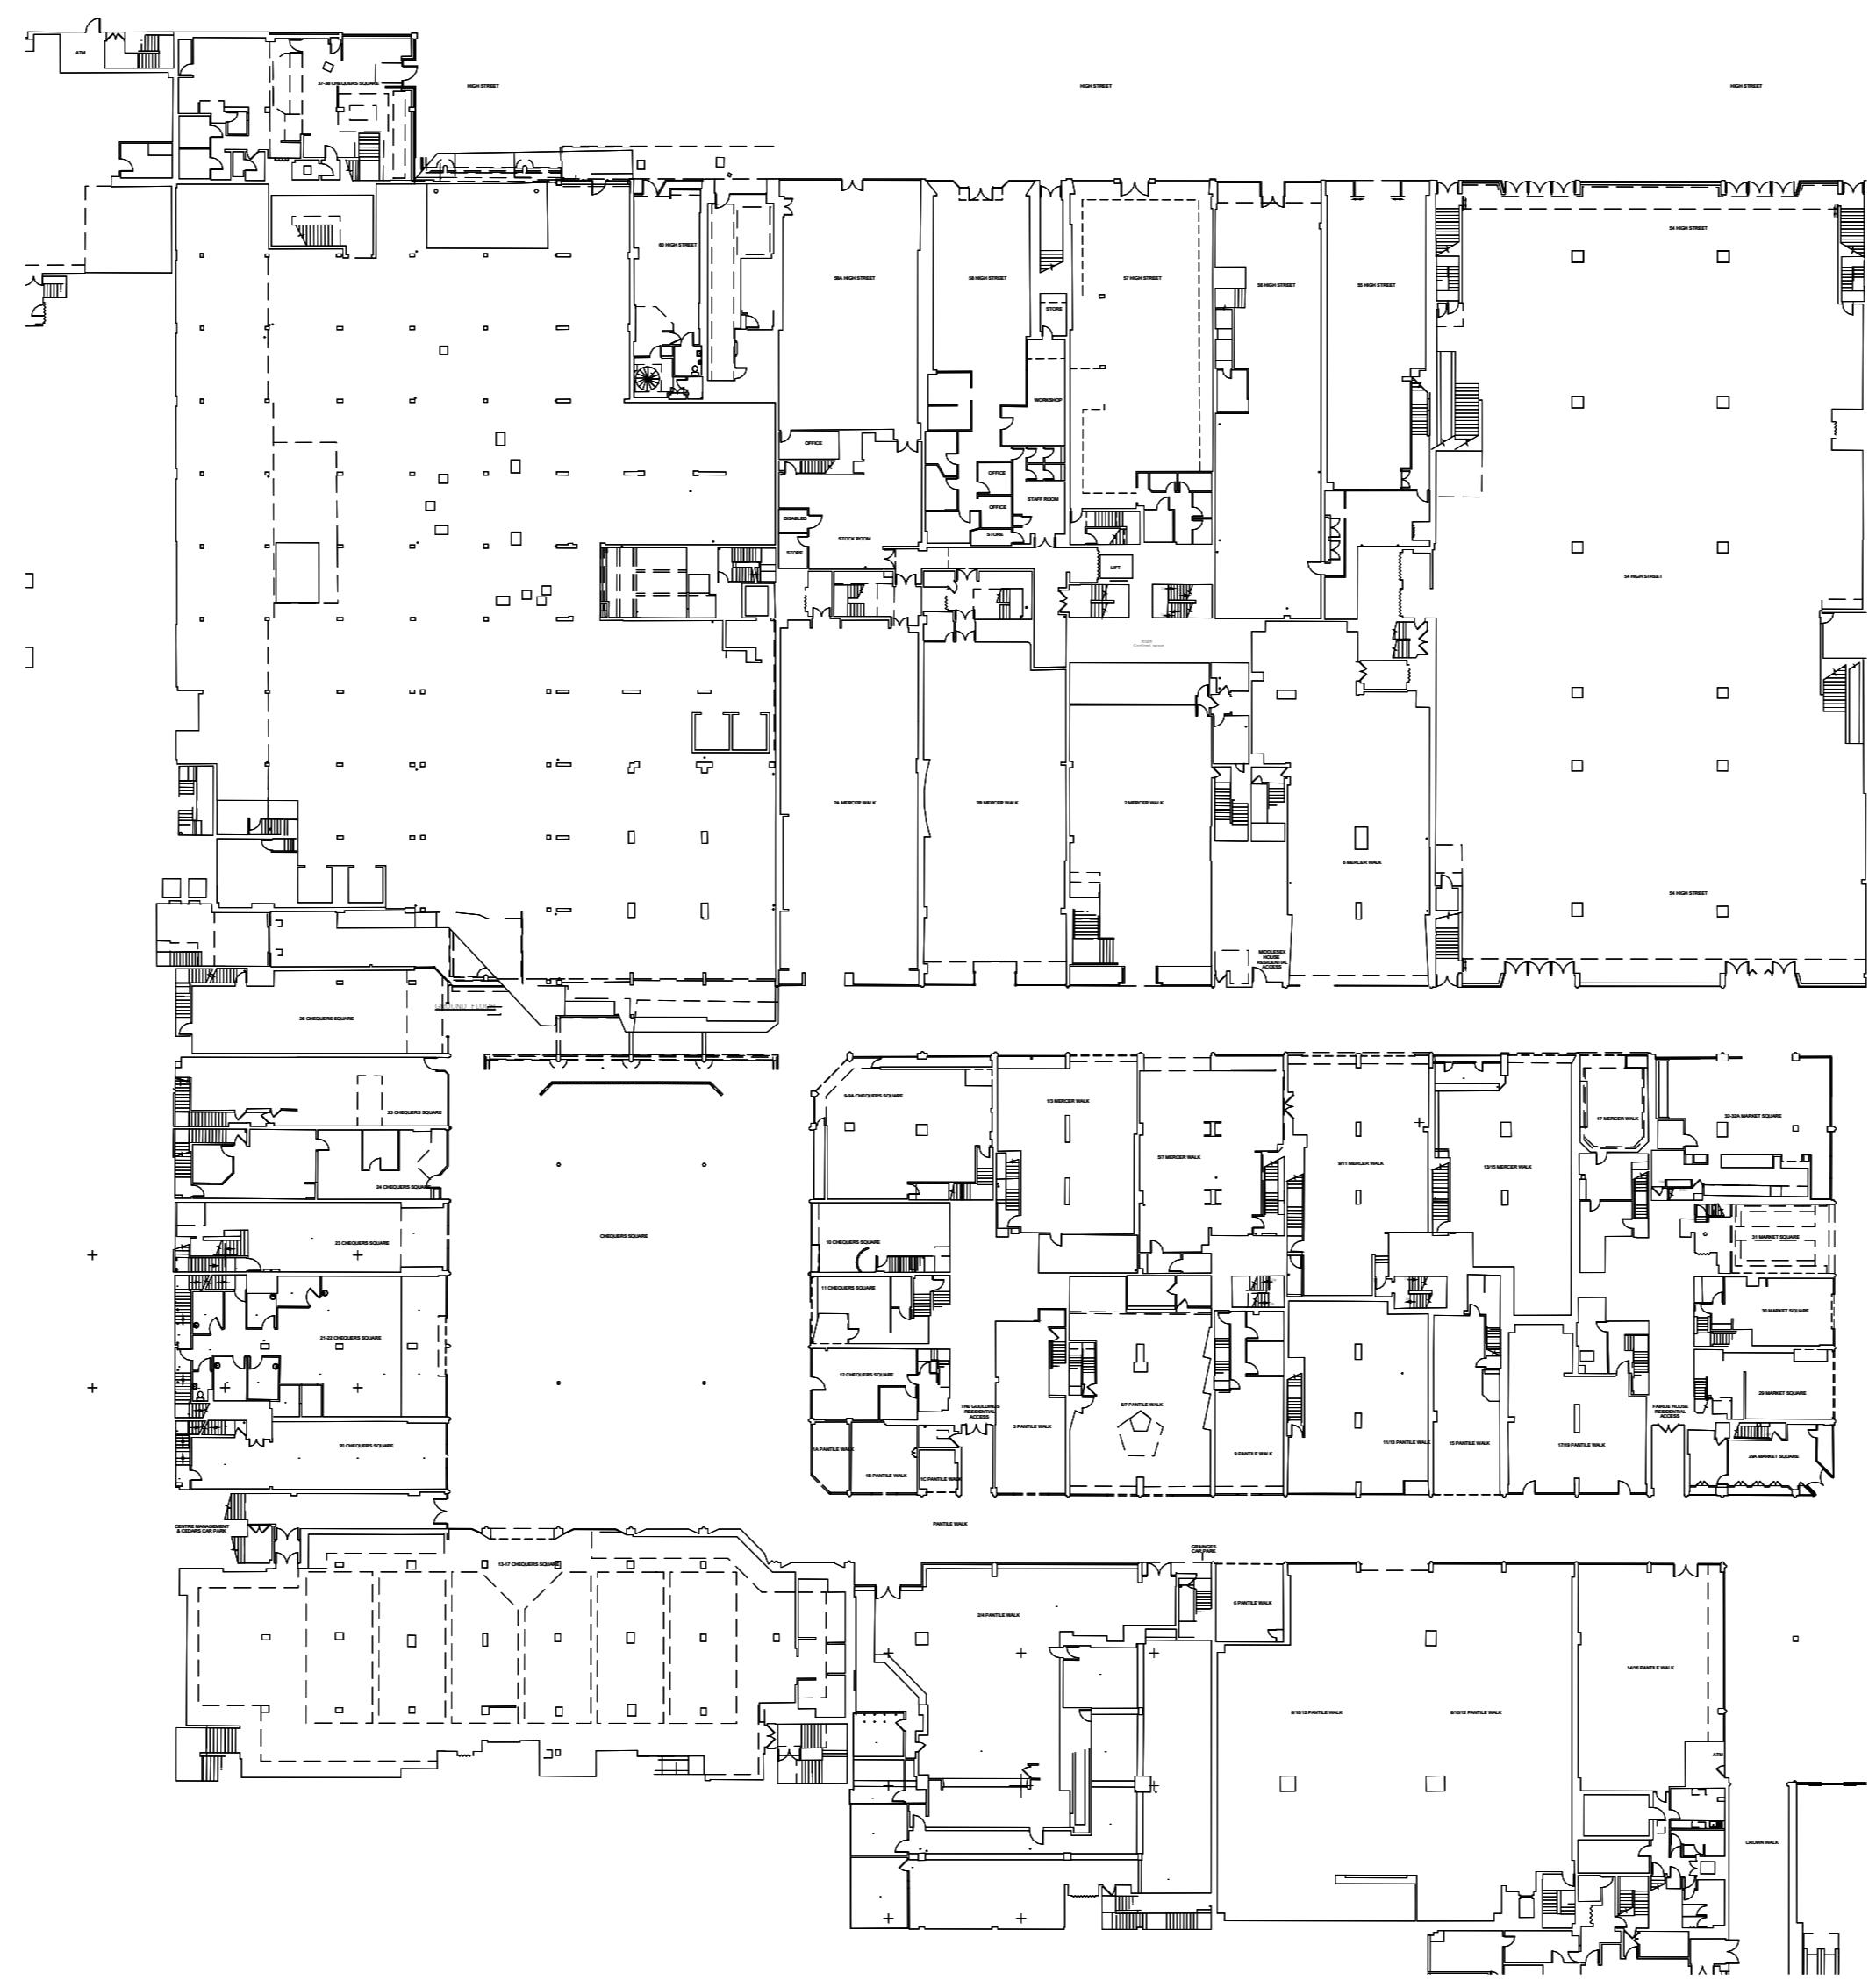

Proposed Ground Floor Plan

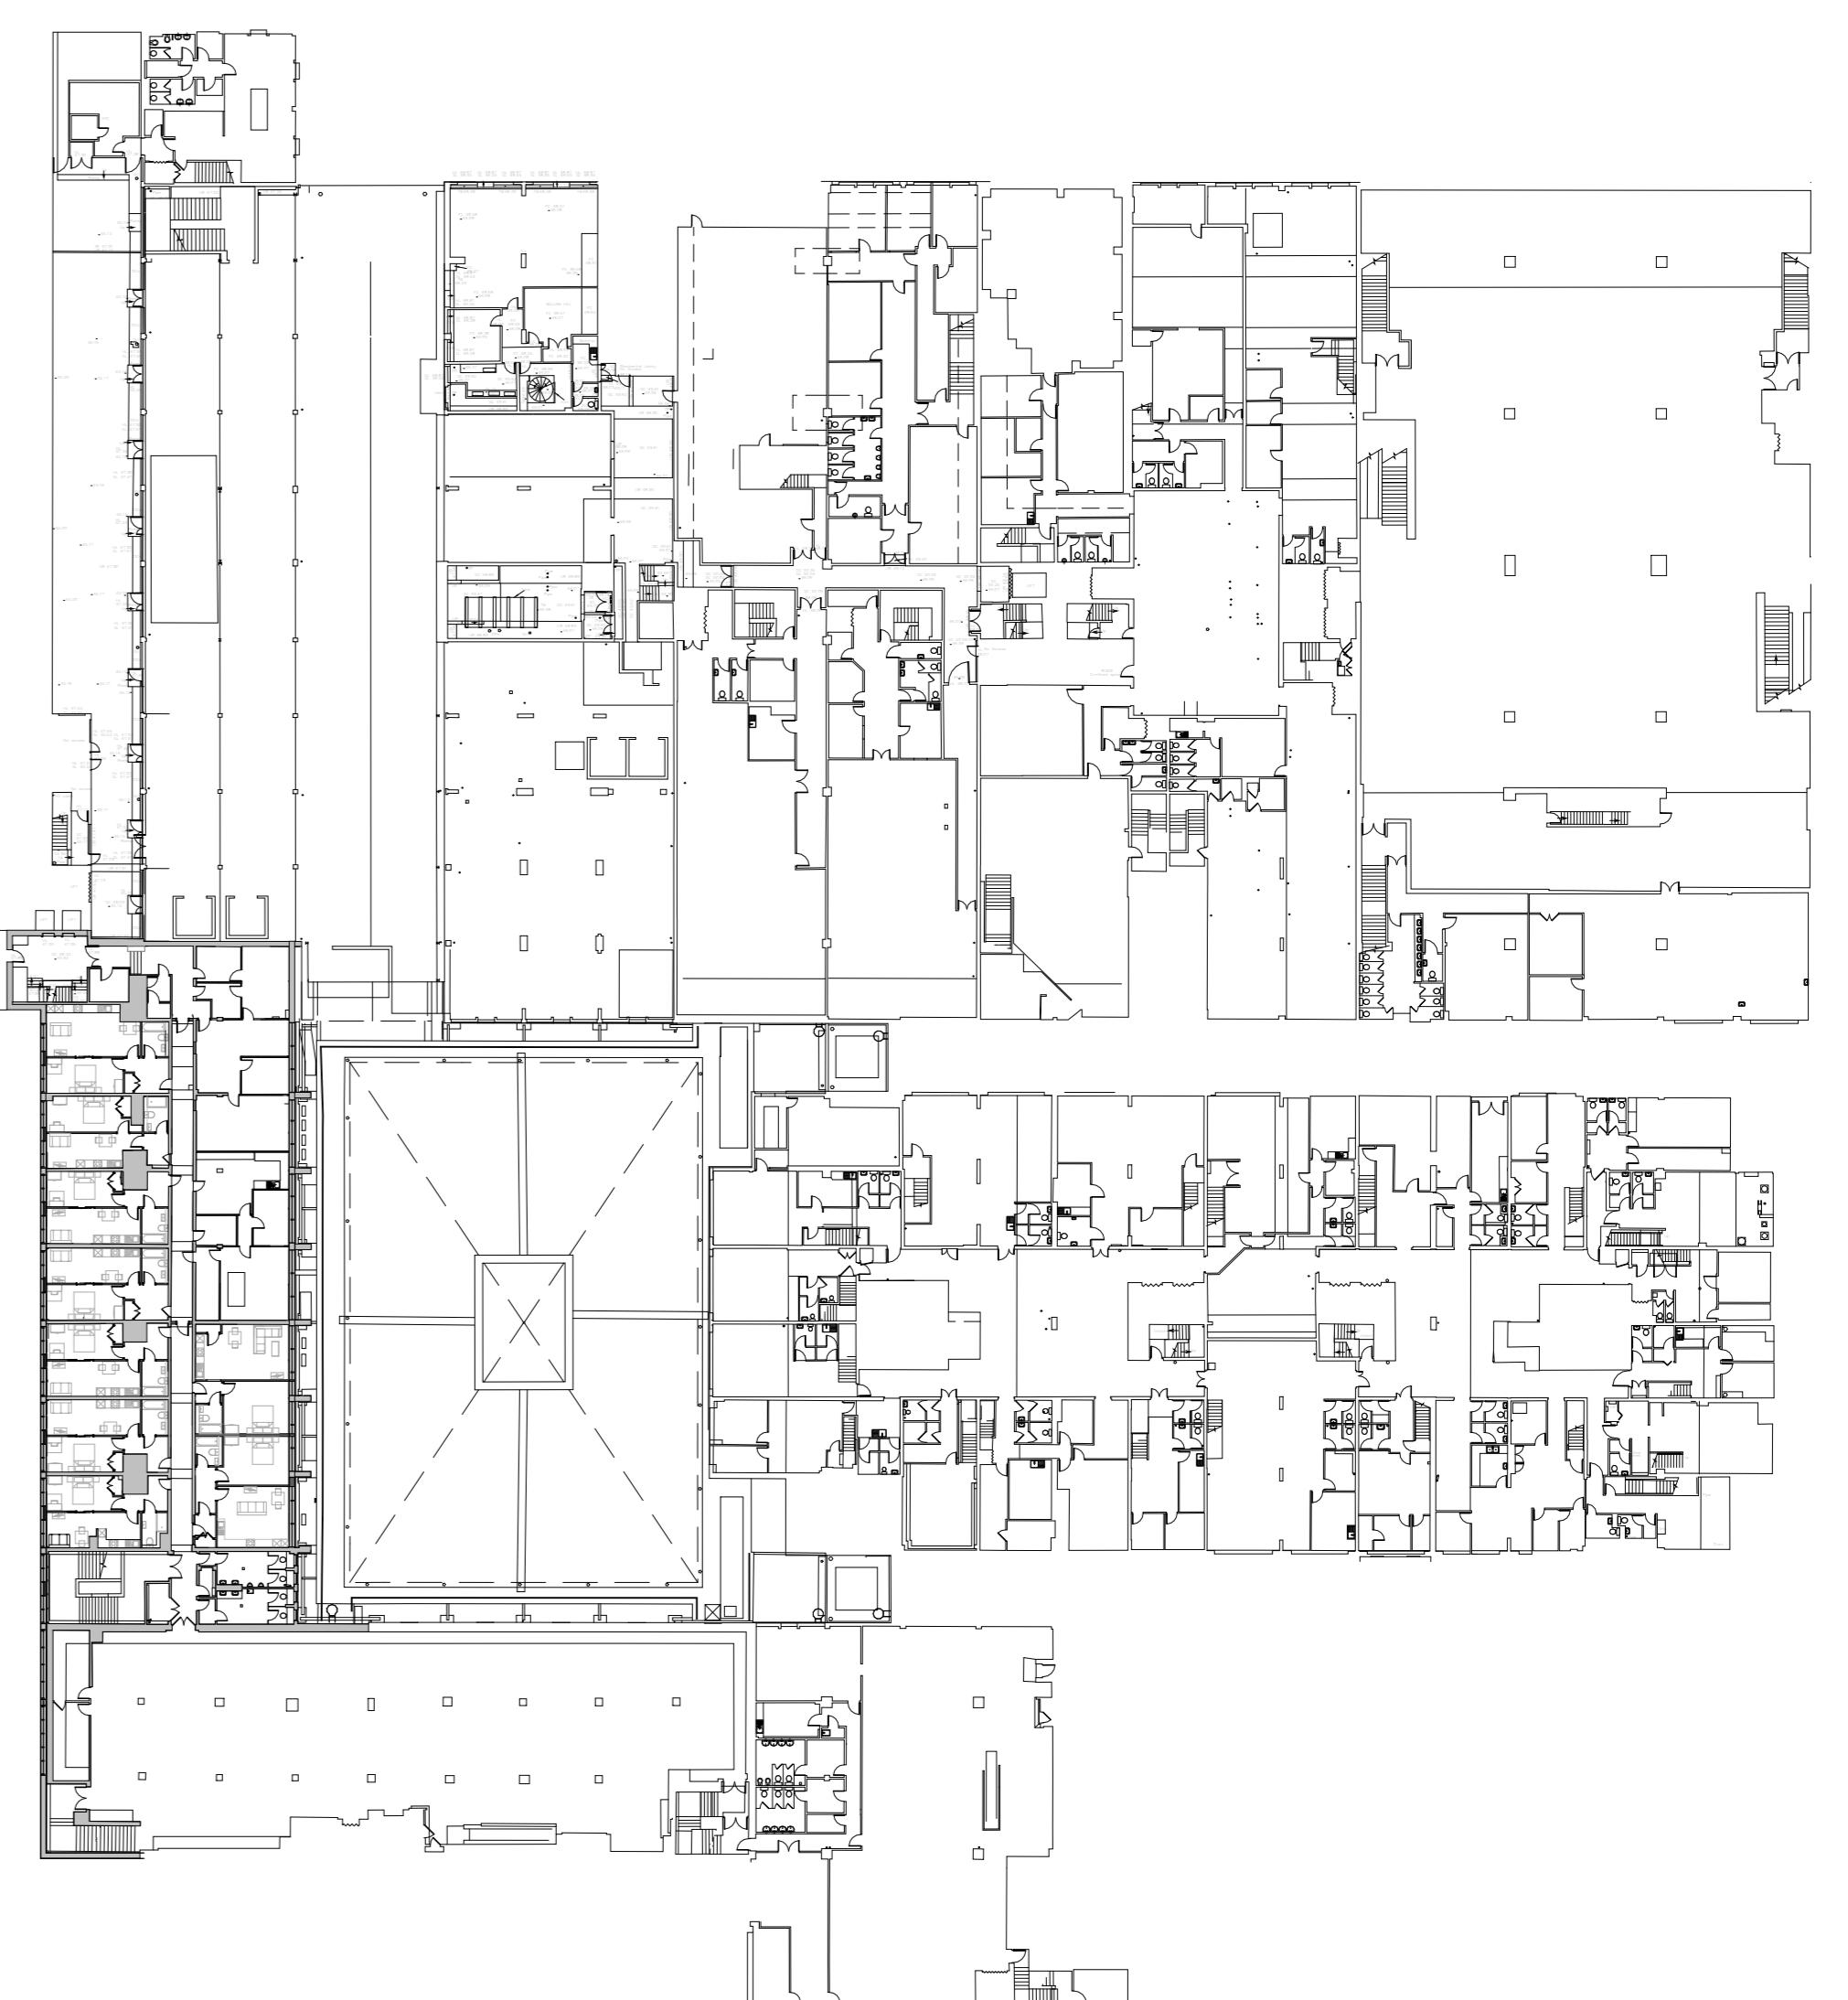

Proposed First Floor Plan

Status	PLANNING		
Project Number	2520792.1		
Project	THE PAVILIONS UXBRIDGE		
Drawing Title	All Proposed Plans		
Drawn by	SL	Dwg No	A-E11-002
Check by	TM	Scale	1 : 500 @ A0
Revision		Date	22/10/24
