


PLANNING DRAWING

COPYRIGHT ©


Details of this drawing are the copyright of TPP Services and must not be reproduced or copied without prior written consent. Any errors or omissions are to be reported to the contractor and Architect immediately. All proposed road and junction alterations subject are to highways engineers detailed design. Removal of any existing tree and landscaped areas subject negotiations with Local Authority Planning dept. and other statutory controls. All drawings to be read in conjunction with structural engineers drawings and all related Architects and consultant drawings and other relevant design information. Where doubt arises, seek clarification

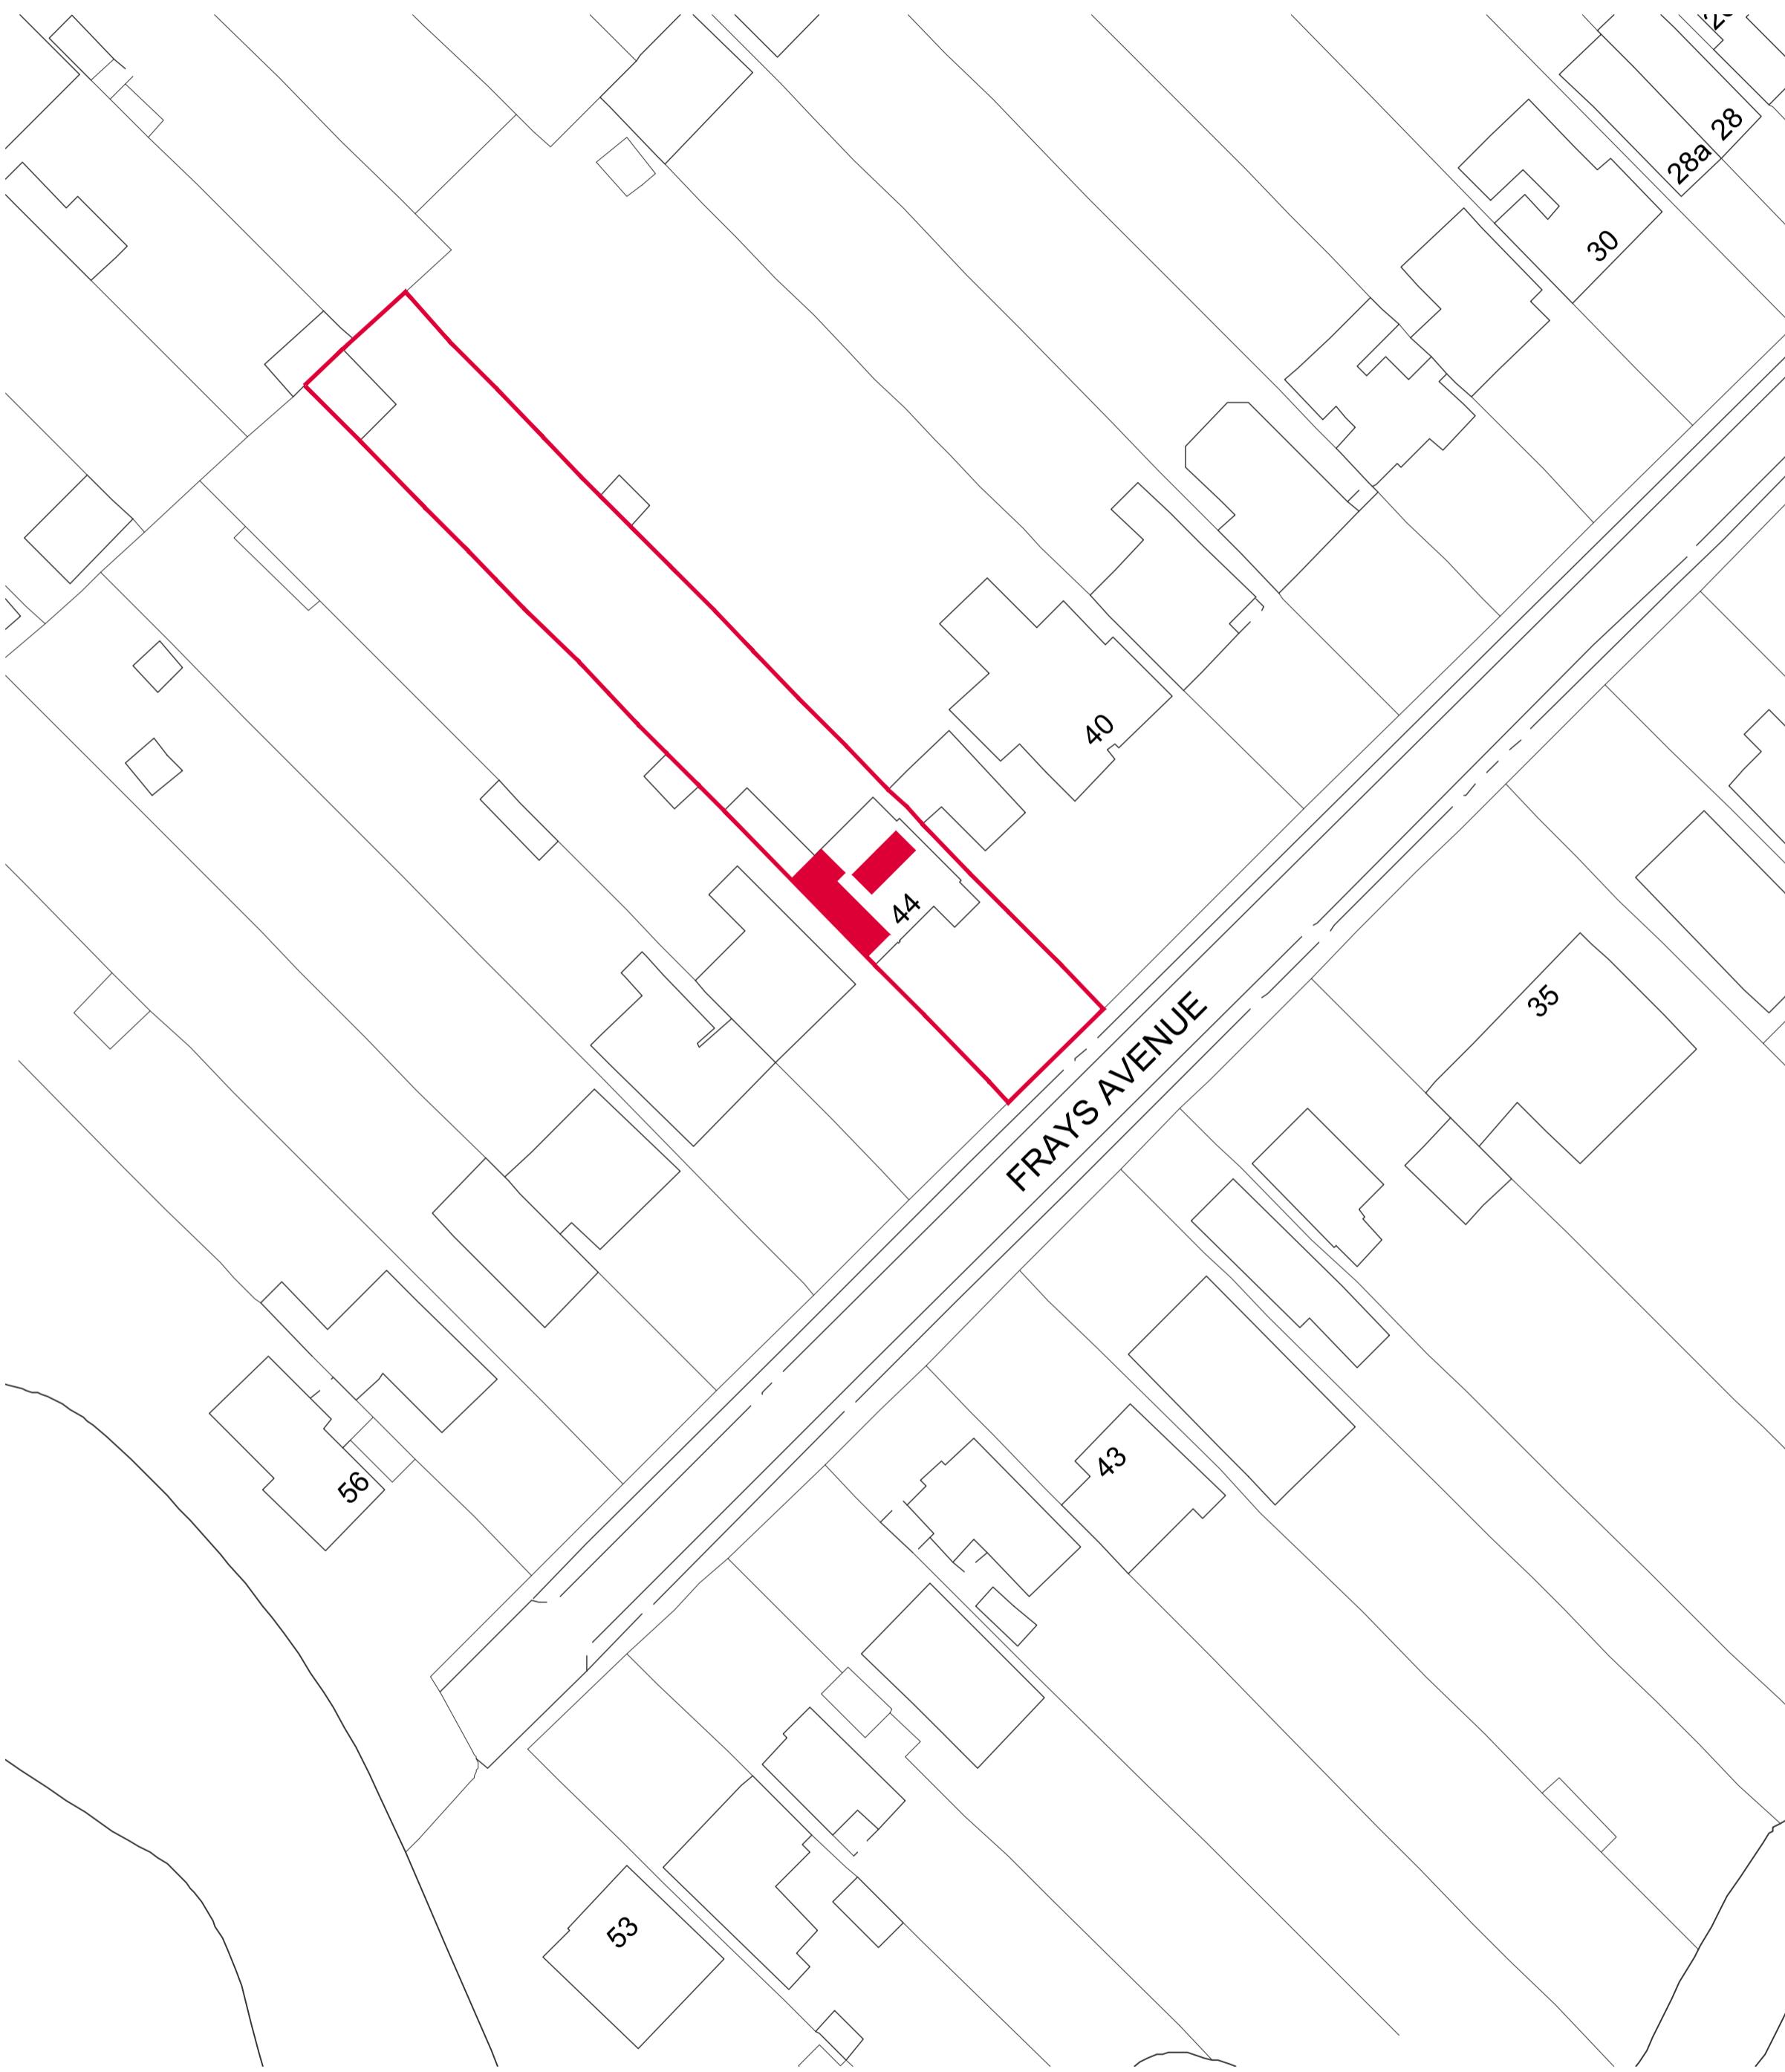

PROPOSED BLOCK PLAN (1:500)



SITE LOCATION PLAN (1:1250)

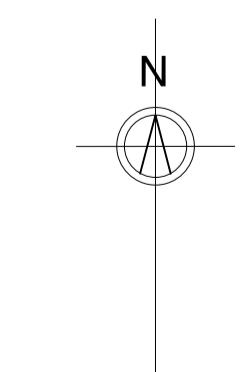

Project

Title

Orig

Final Scale N/A	Drawn AS	Checked JSL
	Date	Date

Proprietary Neurology OCT 27 OCT 27

TPP20231012-01


Two horizontal scale bars are shown. The top scale bar is labeled 'SCALE 1:1250 (METRES)' and has numerical markings at 0, 25, 50, 75, 100, and 125. The bottom scale bar is labeled 'SCALE 1:500 (METRES)' and has numerical markings at 0, 10, 20, 30, 40, and 50. Both scale bars are represented by a series of black and white segments.

© Crown copyright and database rights 2023 OS 100042766

PLANNING DRAWING


COPYRIGHT ©

Details of this drawing are the copyright of TPP Services and must not be reproduced or copied without prior written consent. Any errors or omissions are to be reported to the contractor and Architect immediately. All proposed road and junction alterations subject are to highways engineers detailed design. Removal of any existing tree and landscaped areas subject negotiations with Local Authority Planning dept. and other statutory controls. All drawings to be read in conjunction with structural engineers drawings and all related Architects and consultant drawings and other relevant design information. Where doubt arises, seek clarification

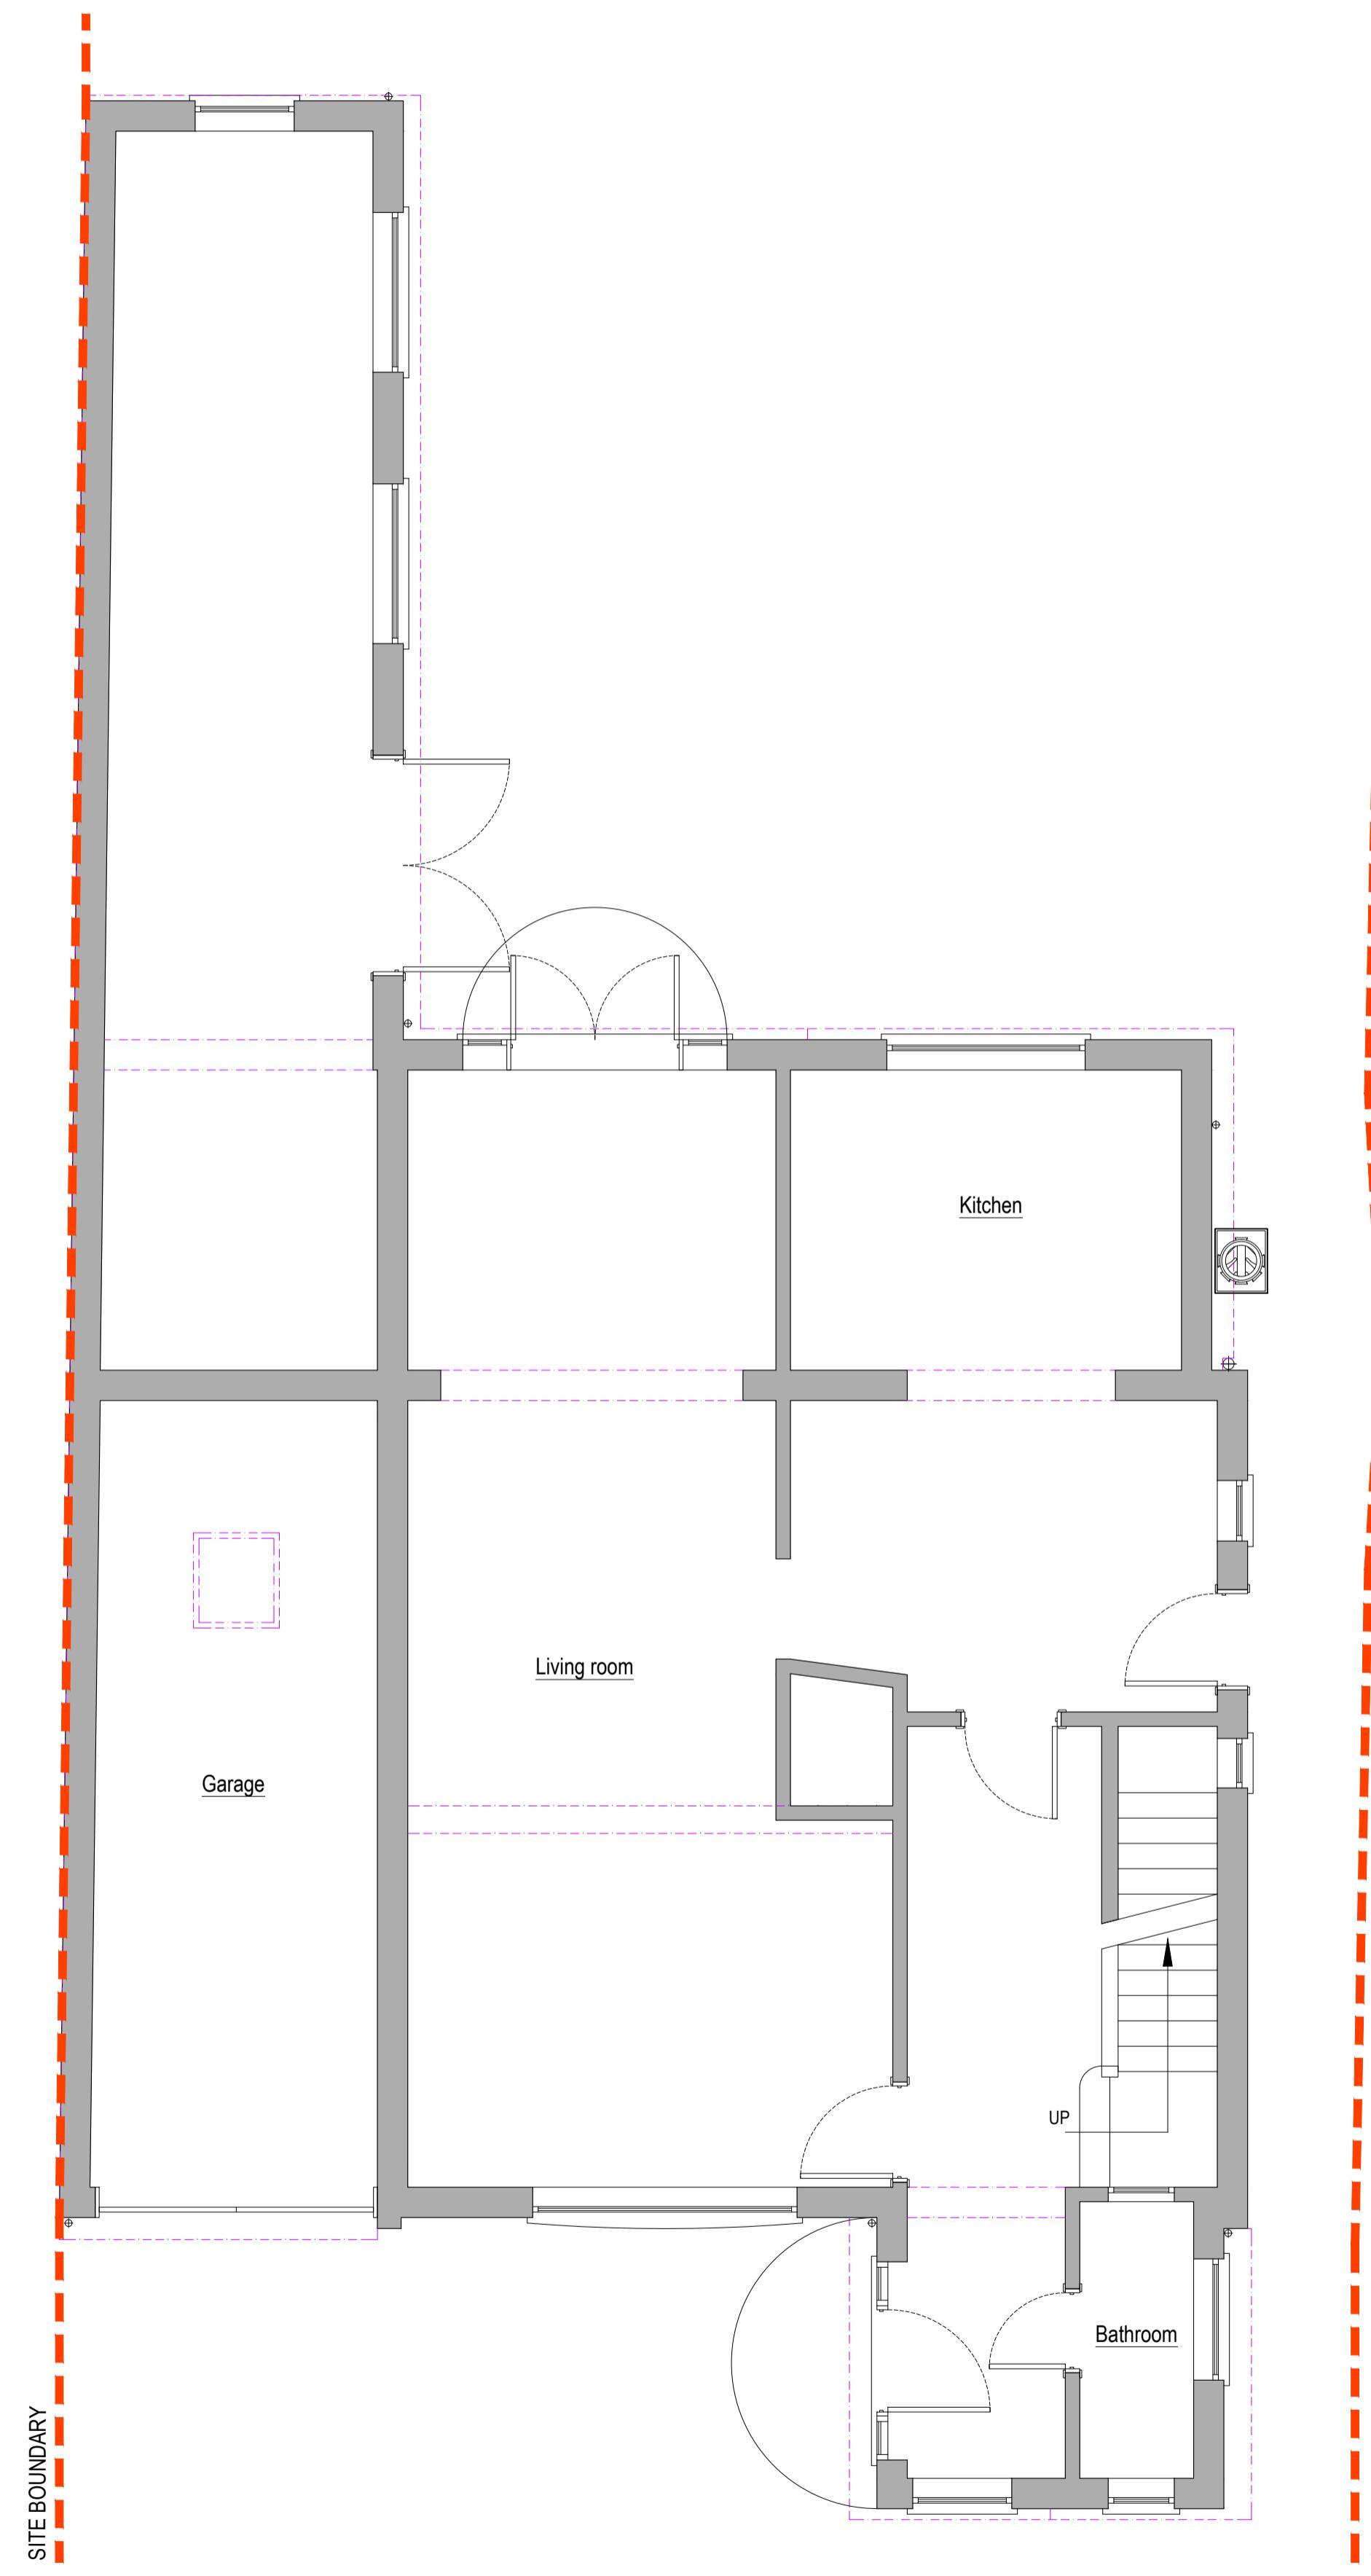

EXISTING GROUND FLOOR LAYOUT (1:50)

A horizontal scale bar at the bottom of the map, labeled 'SCALE 1:50 (METRES)' above it. The scale bar is marked with numerical values 0, 1, 2, 3, 4, and 5, representing metres. The segments between the numbers are alternating black and white, with longer segments between the larger numbers (0-1, 1-2, 2-3, 3-4, 4-5) and shorter segments between the smaller numbers (0.5, 1.5, 2.5, 3.5, 4.5).

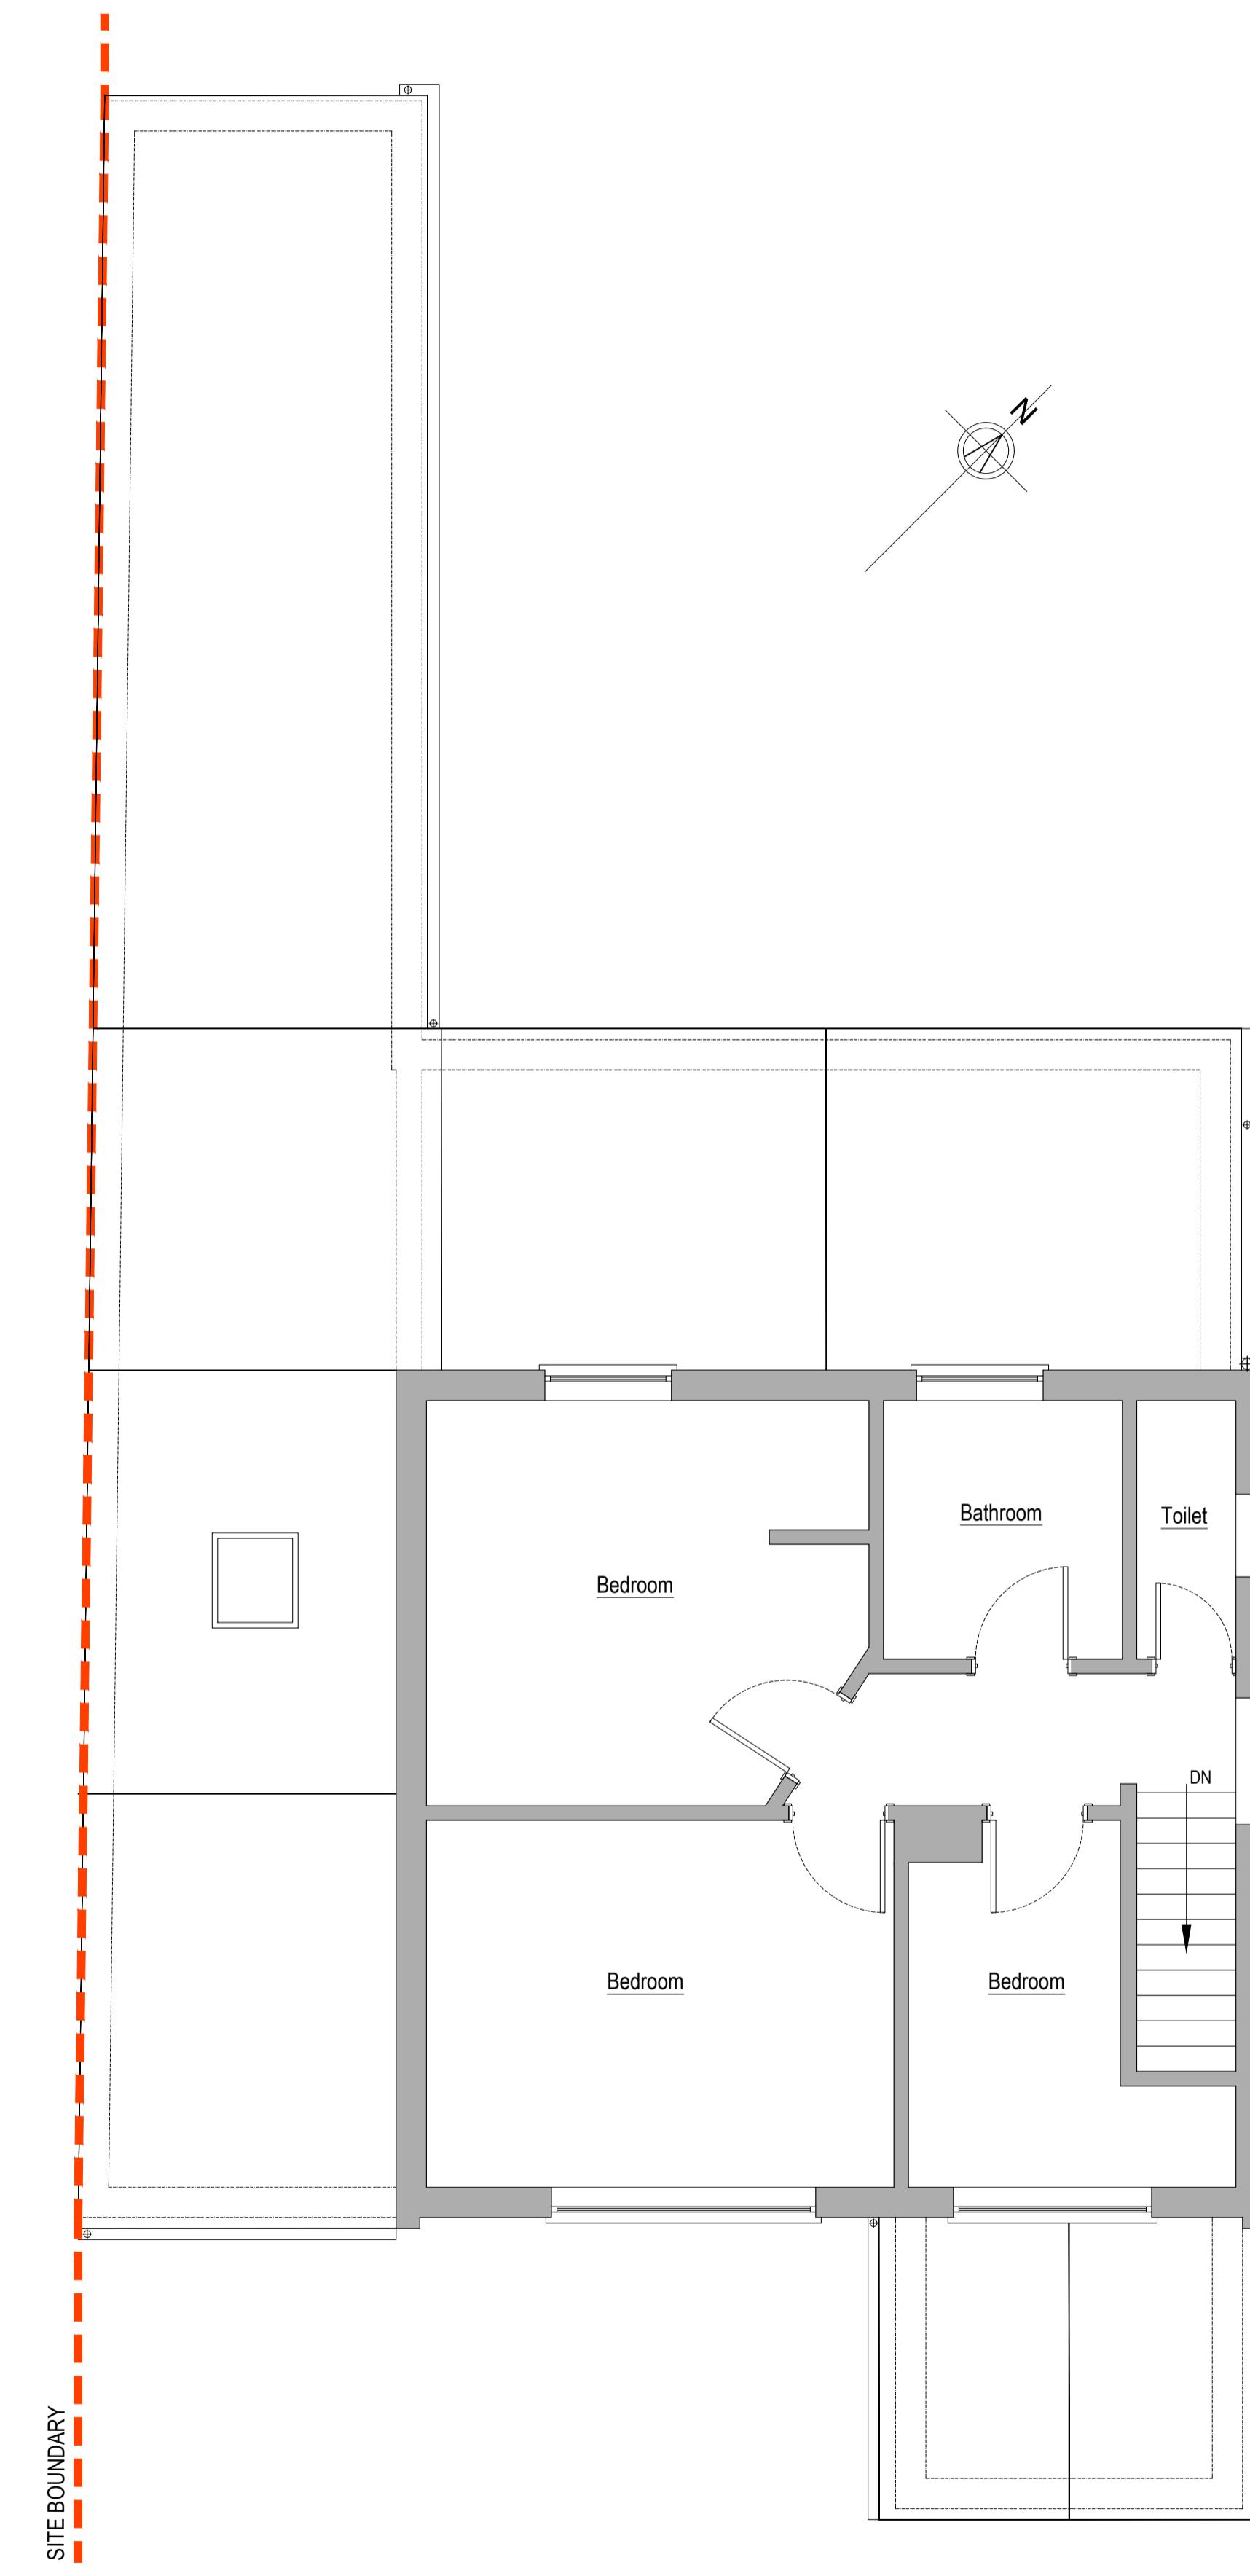

EXISTING FIRST FLOOR LAYOUT (1:50)

Drawing Number	TPP20231012-02	Rev
----------------	----------------	-----

A1

ORIGINAL
PLOT SIZE

Rev.	Description	
Purpose of issue		Date
 <p>QTP LTD</p>		
<p>Project</p> <p>44 FRAYS AVENUE, WEST DRAYTON, UB7 7AG</p>		
<p>Title</p> <p>EXISTING LAYOUTS</p>		
Original Scale 1:50	Drawn AS	Checked JSL
	Date OCT 27	Date OCT 27
Drawing Number TPP20231012-02		Rev

PLANNING DRAWING

COPYRIGHT ©

Details of this drawing are the copyright of TPP Services and must not be reproduced or copied without prior written consent. Any errors or omissions are to be reported to the contractor and Architect immediately. All proposed road and junction alterations subject are to highways engineers detailed design. Removal of any existing tree and landscaped areas subject negotiations with Local Authority Planning dept. and other statutory controls. All drawings to be read in conjunction with structural engineers drawings and all related Architects and consultant drawings and other relevant design information. Where doubt arises, seek clarification




EXISTING FRONT ELEVATION (1:50)



EXISTING SIDE ELEVATION (1:50)



EXISTING REAR ELEVATION (1:50)

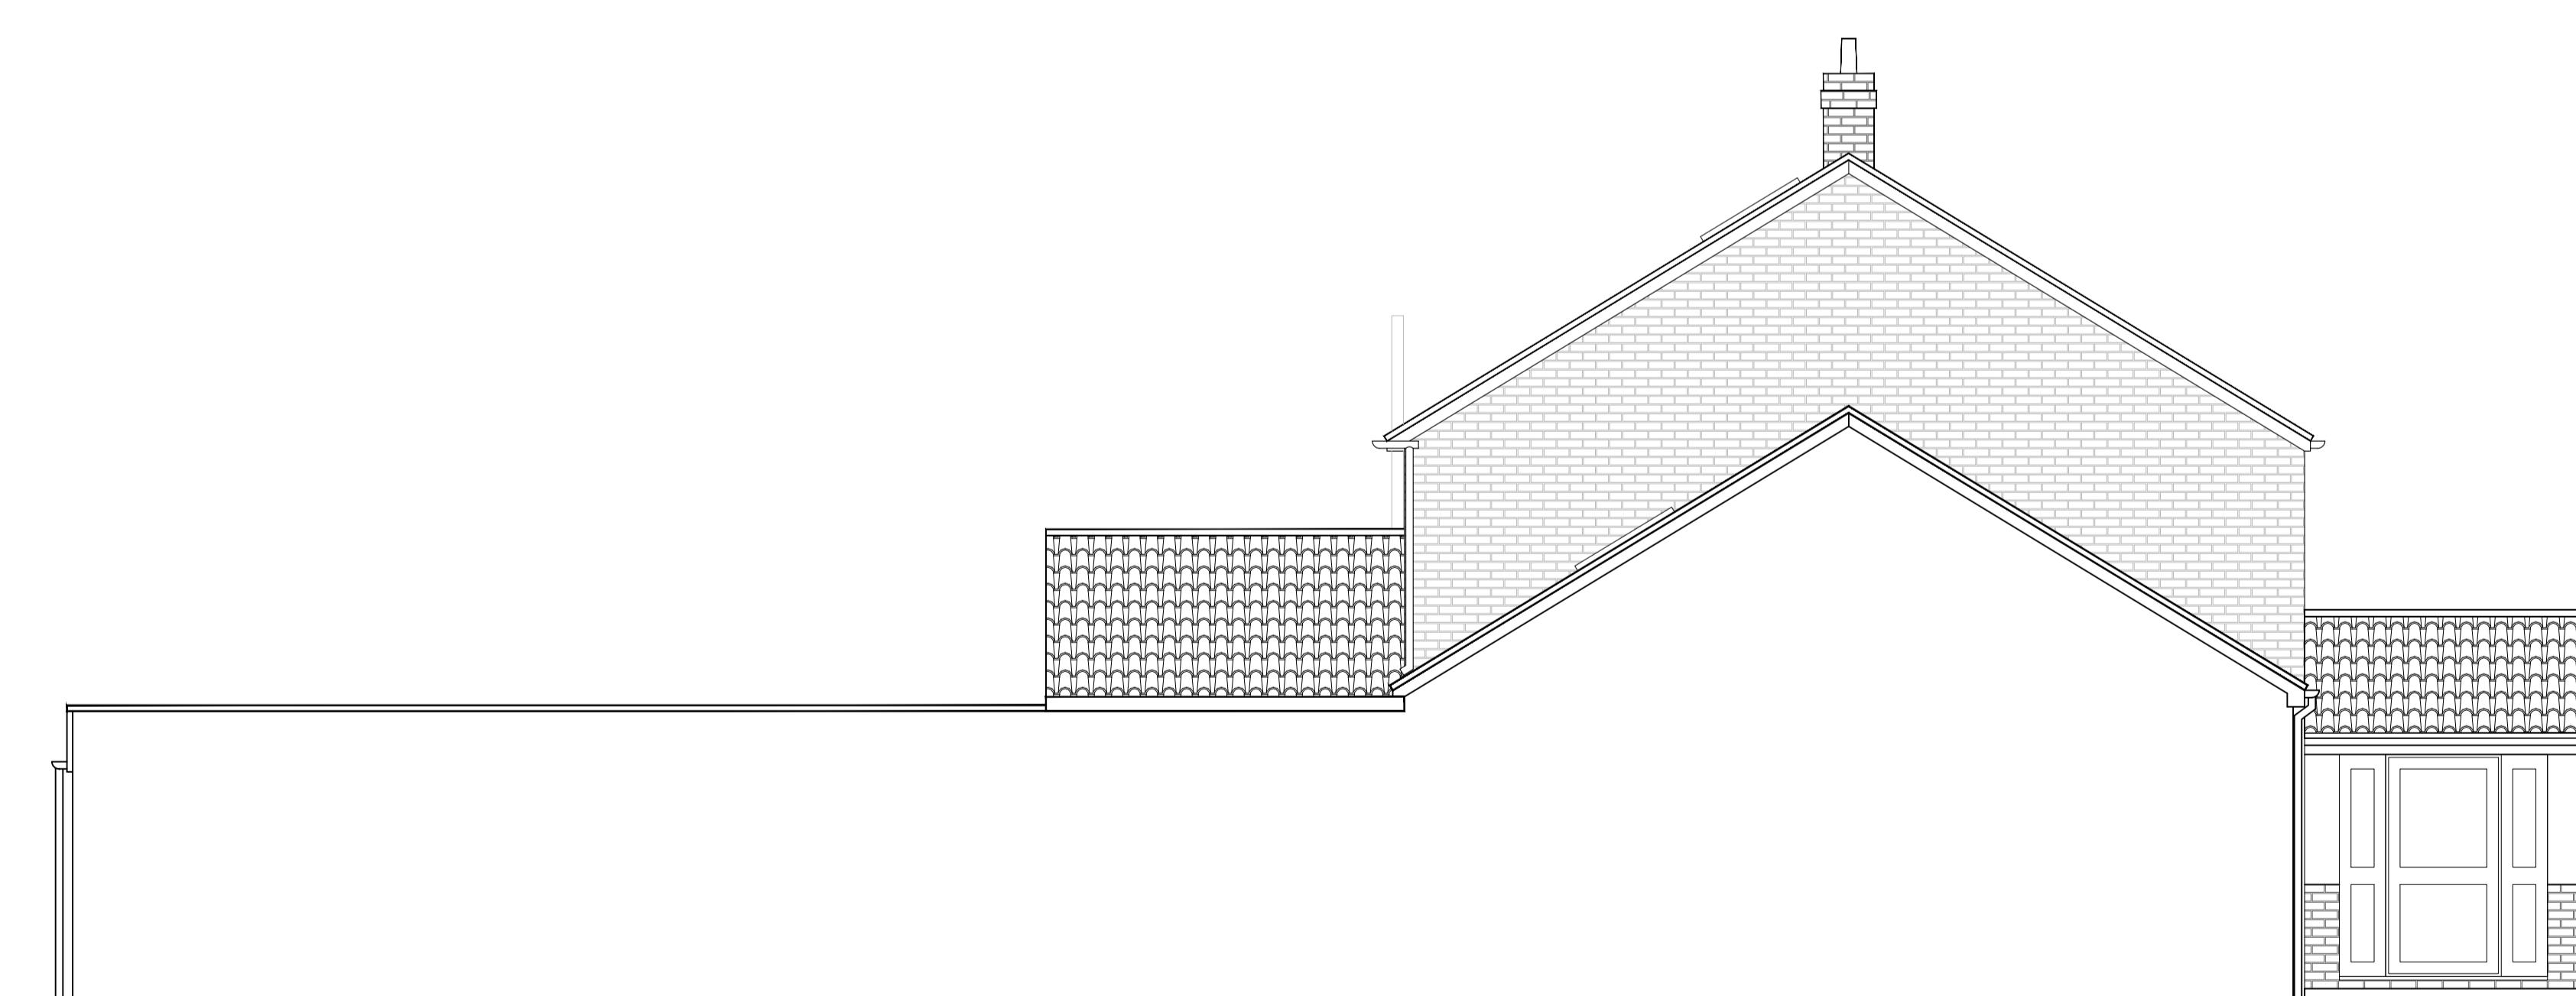


EXISTING SIDE ELEVATION (1:50)


A1
ORIGINAL

Rev.	Description	
Purpose of issue		Date
		
Project	44 FRAYS AVENUE, WEST DRAYTON, UB7 7AG	
Title	EXISTING ELEVATIONS	
Original Scale 1:50	Drawn AS	Checked JSL
	Date OCT 27	Date OCT 27
Drawing Number TPP20231012-03	Rev	

PLANNING DRAWING

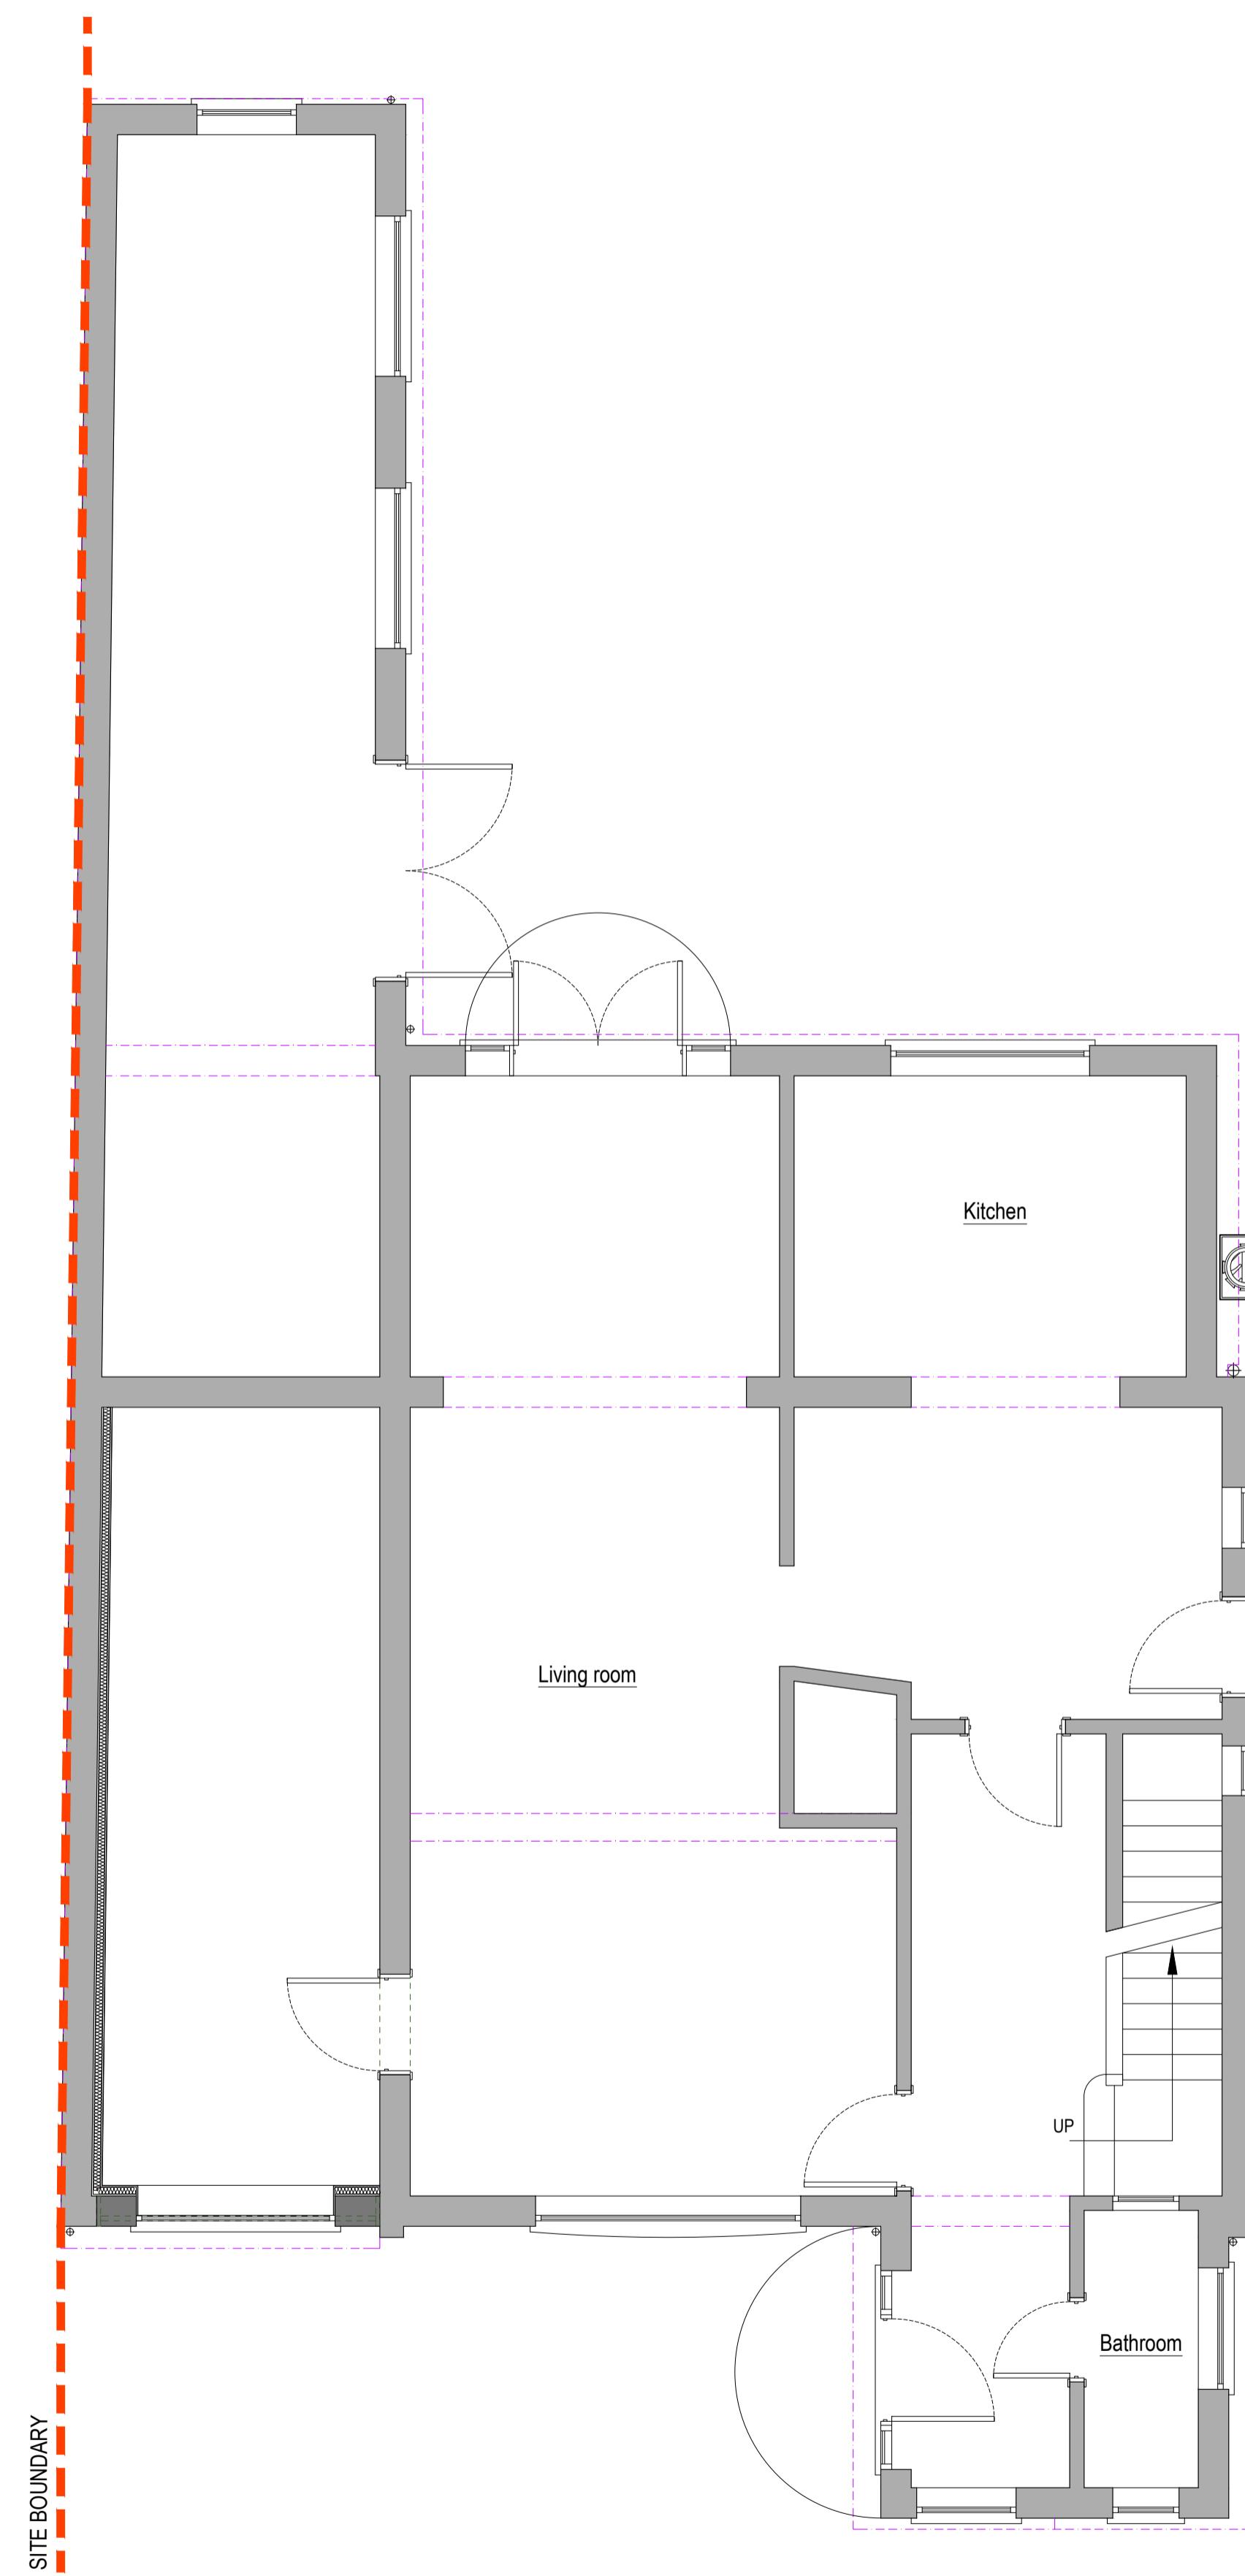

PROPOSED GROUND FLOOR LAYOUT (1:50)

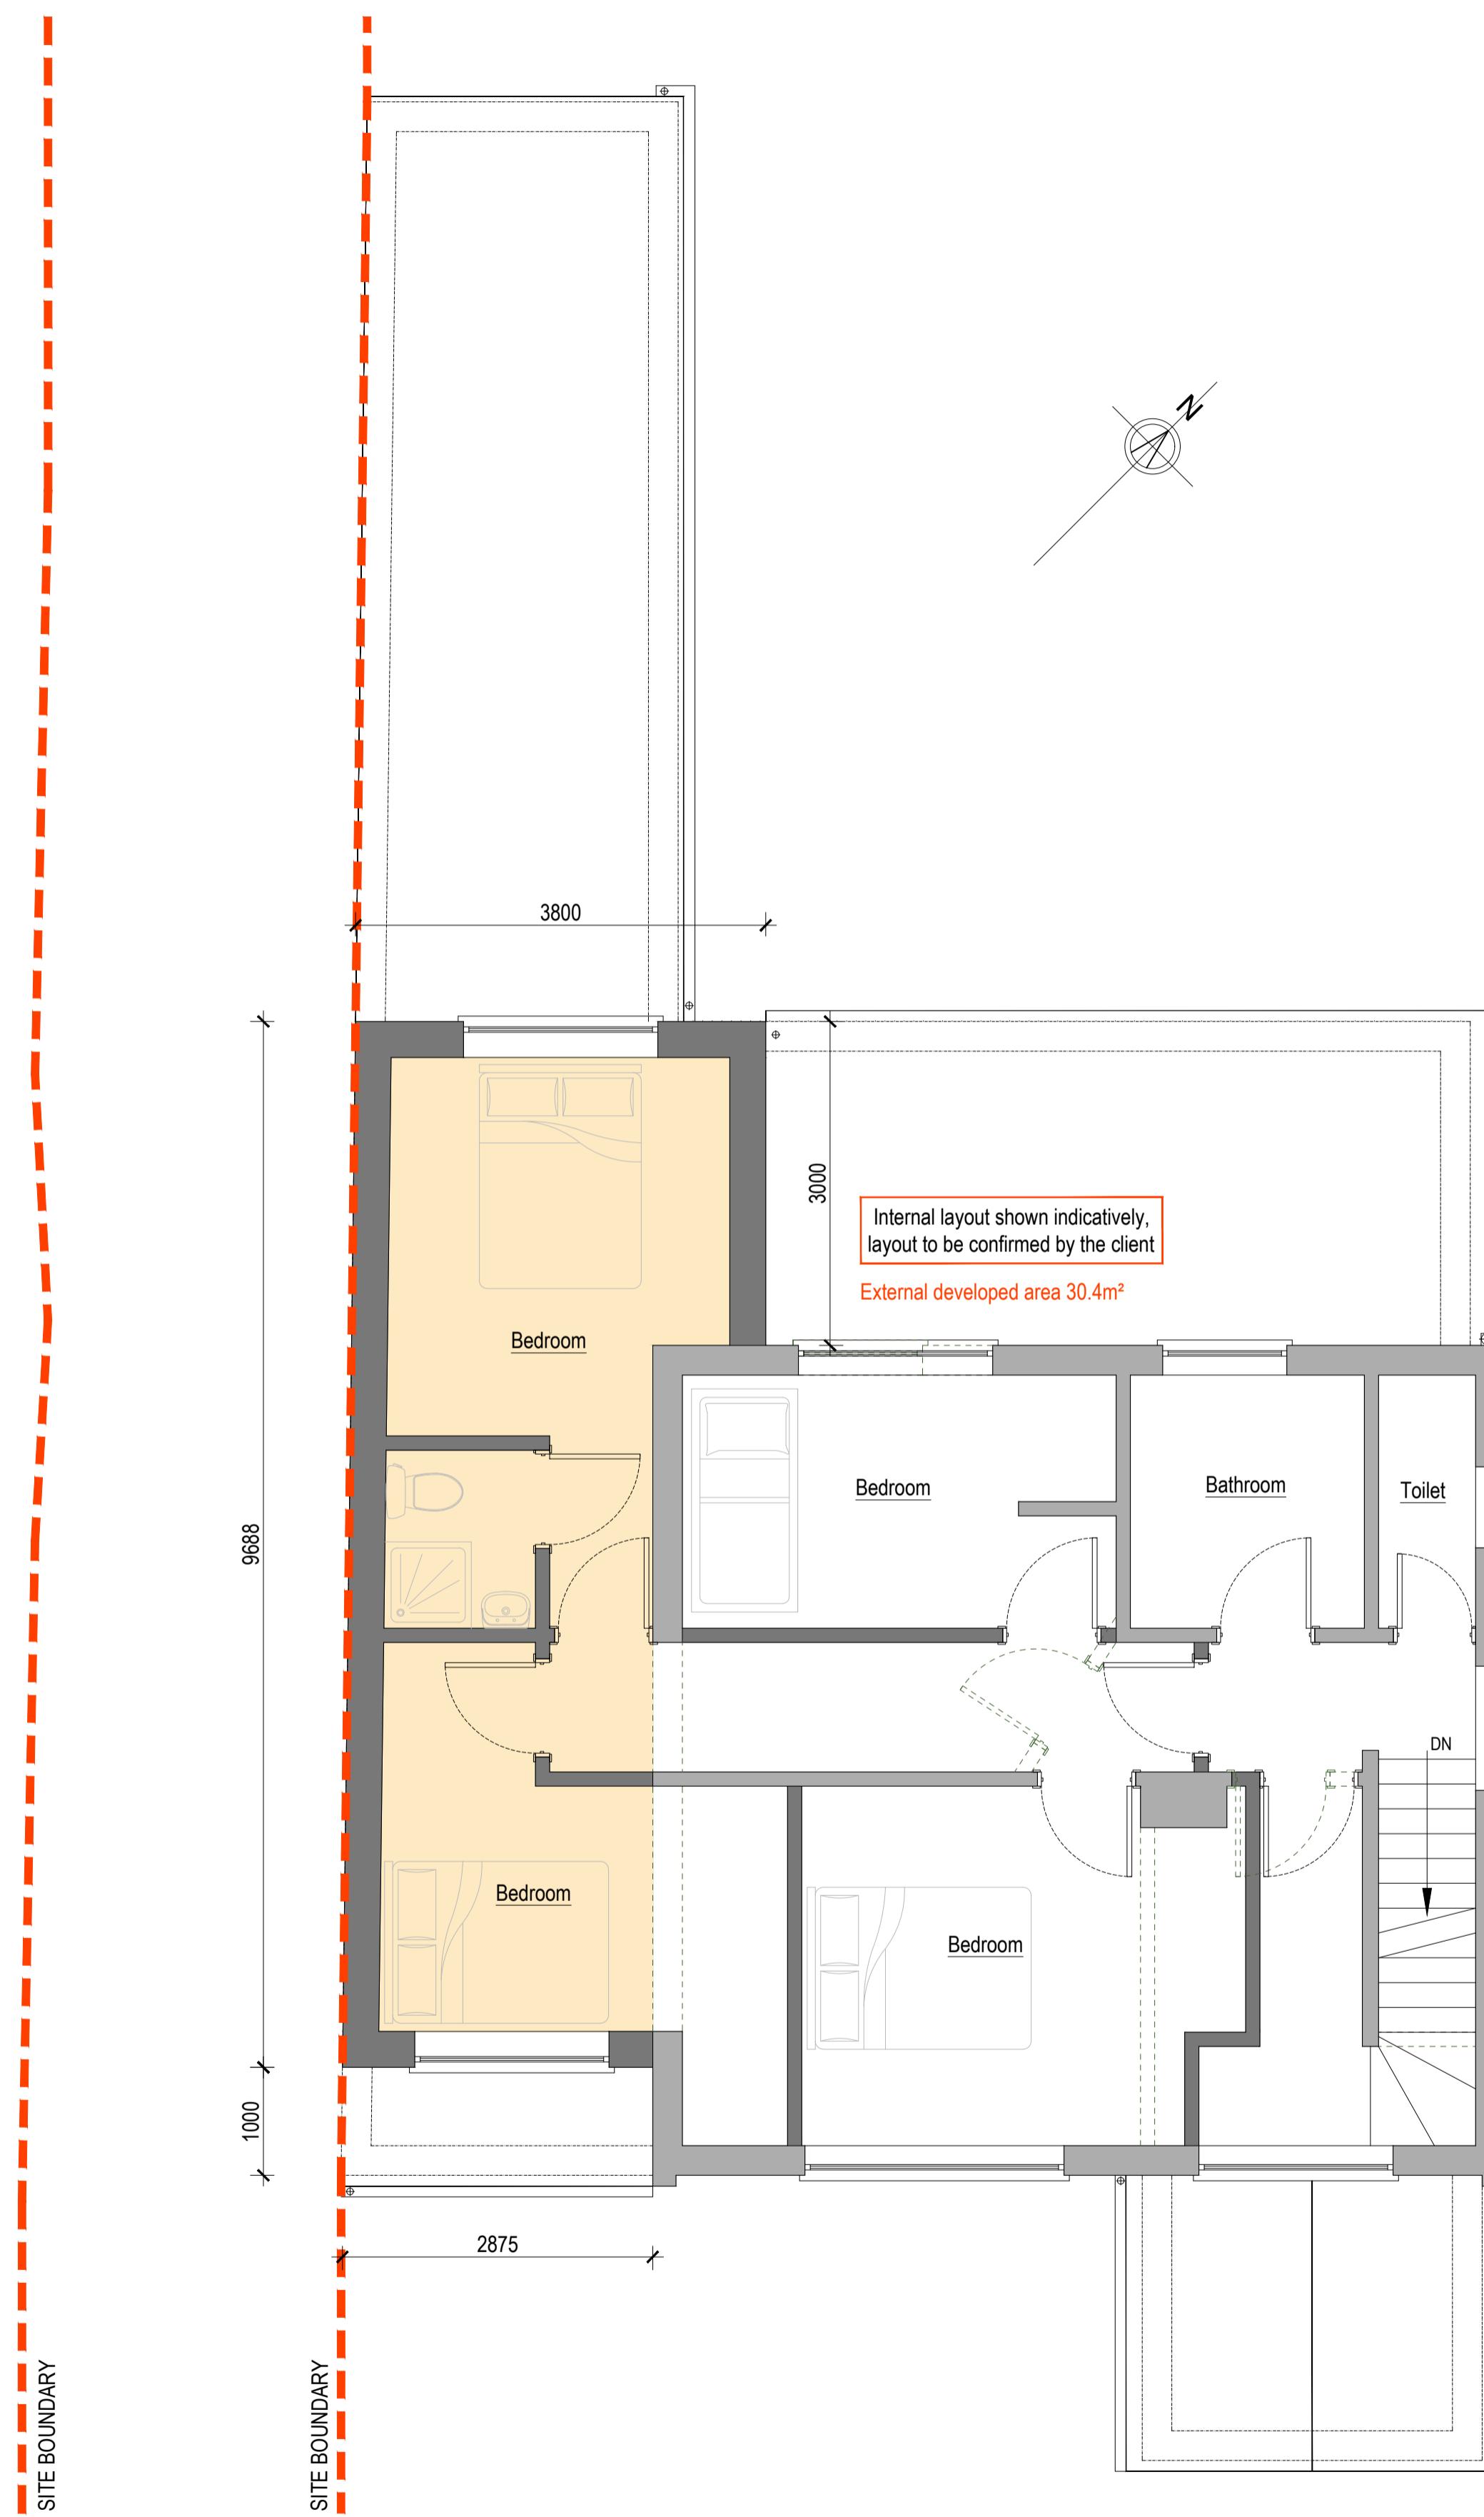

PROPOSED FIRST FLOOR LAYOUT (1:50)

COPYRIGHT ©

Details of this drawing are the copyright of TPP Services and must not be reproduced or copied without prior written consent. Any errors or omissions are to be reported to the contractor and Architect immediately. All proposed road and junction alterations subject are to highways engineers detailed design. Removal of any existing tree and landscaped areas subject negotiations with Local Authority Planning dept. and other statutory controls. All drawings to be read in conjunction with structural engineers drawings and all related Architects and consultant drawings and other relevant design information. Where doubt arises, seek clarification

A1

ORIGINAL PLOT SIZE

Rev.	Description	
Purpose of issue _____ Date _____		
TP LTD		
Project 44 FRAYS AVENUE, WEST DRAYTON, UB7 7AG		
Title PROPOSED LAYOUTS		
Original Scale 1:50	Drawn AS	Checked JSL
Date NOV 1	Date NOV 1	
Drawing Number TPP20231012-04		Rev


SCALE 1:50 (METRES)

0 1 2 3 4 5

PLANNING DRAWING

COPYRIGHT ©

Details of this drawing are the copyright of TPP Services and must not be reproduced or copied without prior written consent. Any errors or omissions are to be reported to the contractor and Architect immediately. All proposed road and junction alterations subject are to highways engineers detailed design. Removal of any existing tree and landscaped areas subject negotiations with Local Authority Planning dept. and other statutory controls. All drawings to be read in conjunction with structural engineers drawings and all related Architects and consultant drawings and other relevant design information. Where doubt arises, seek clarification

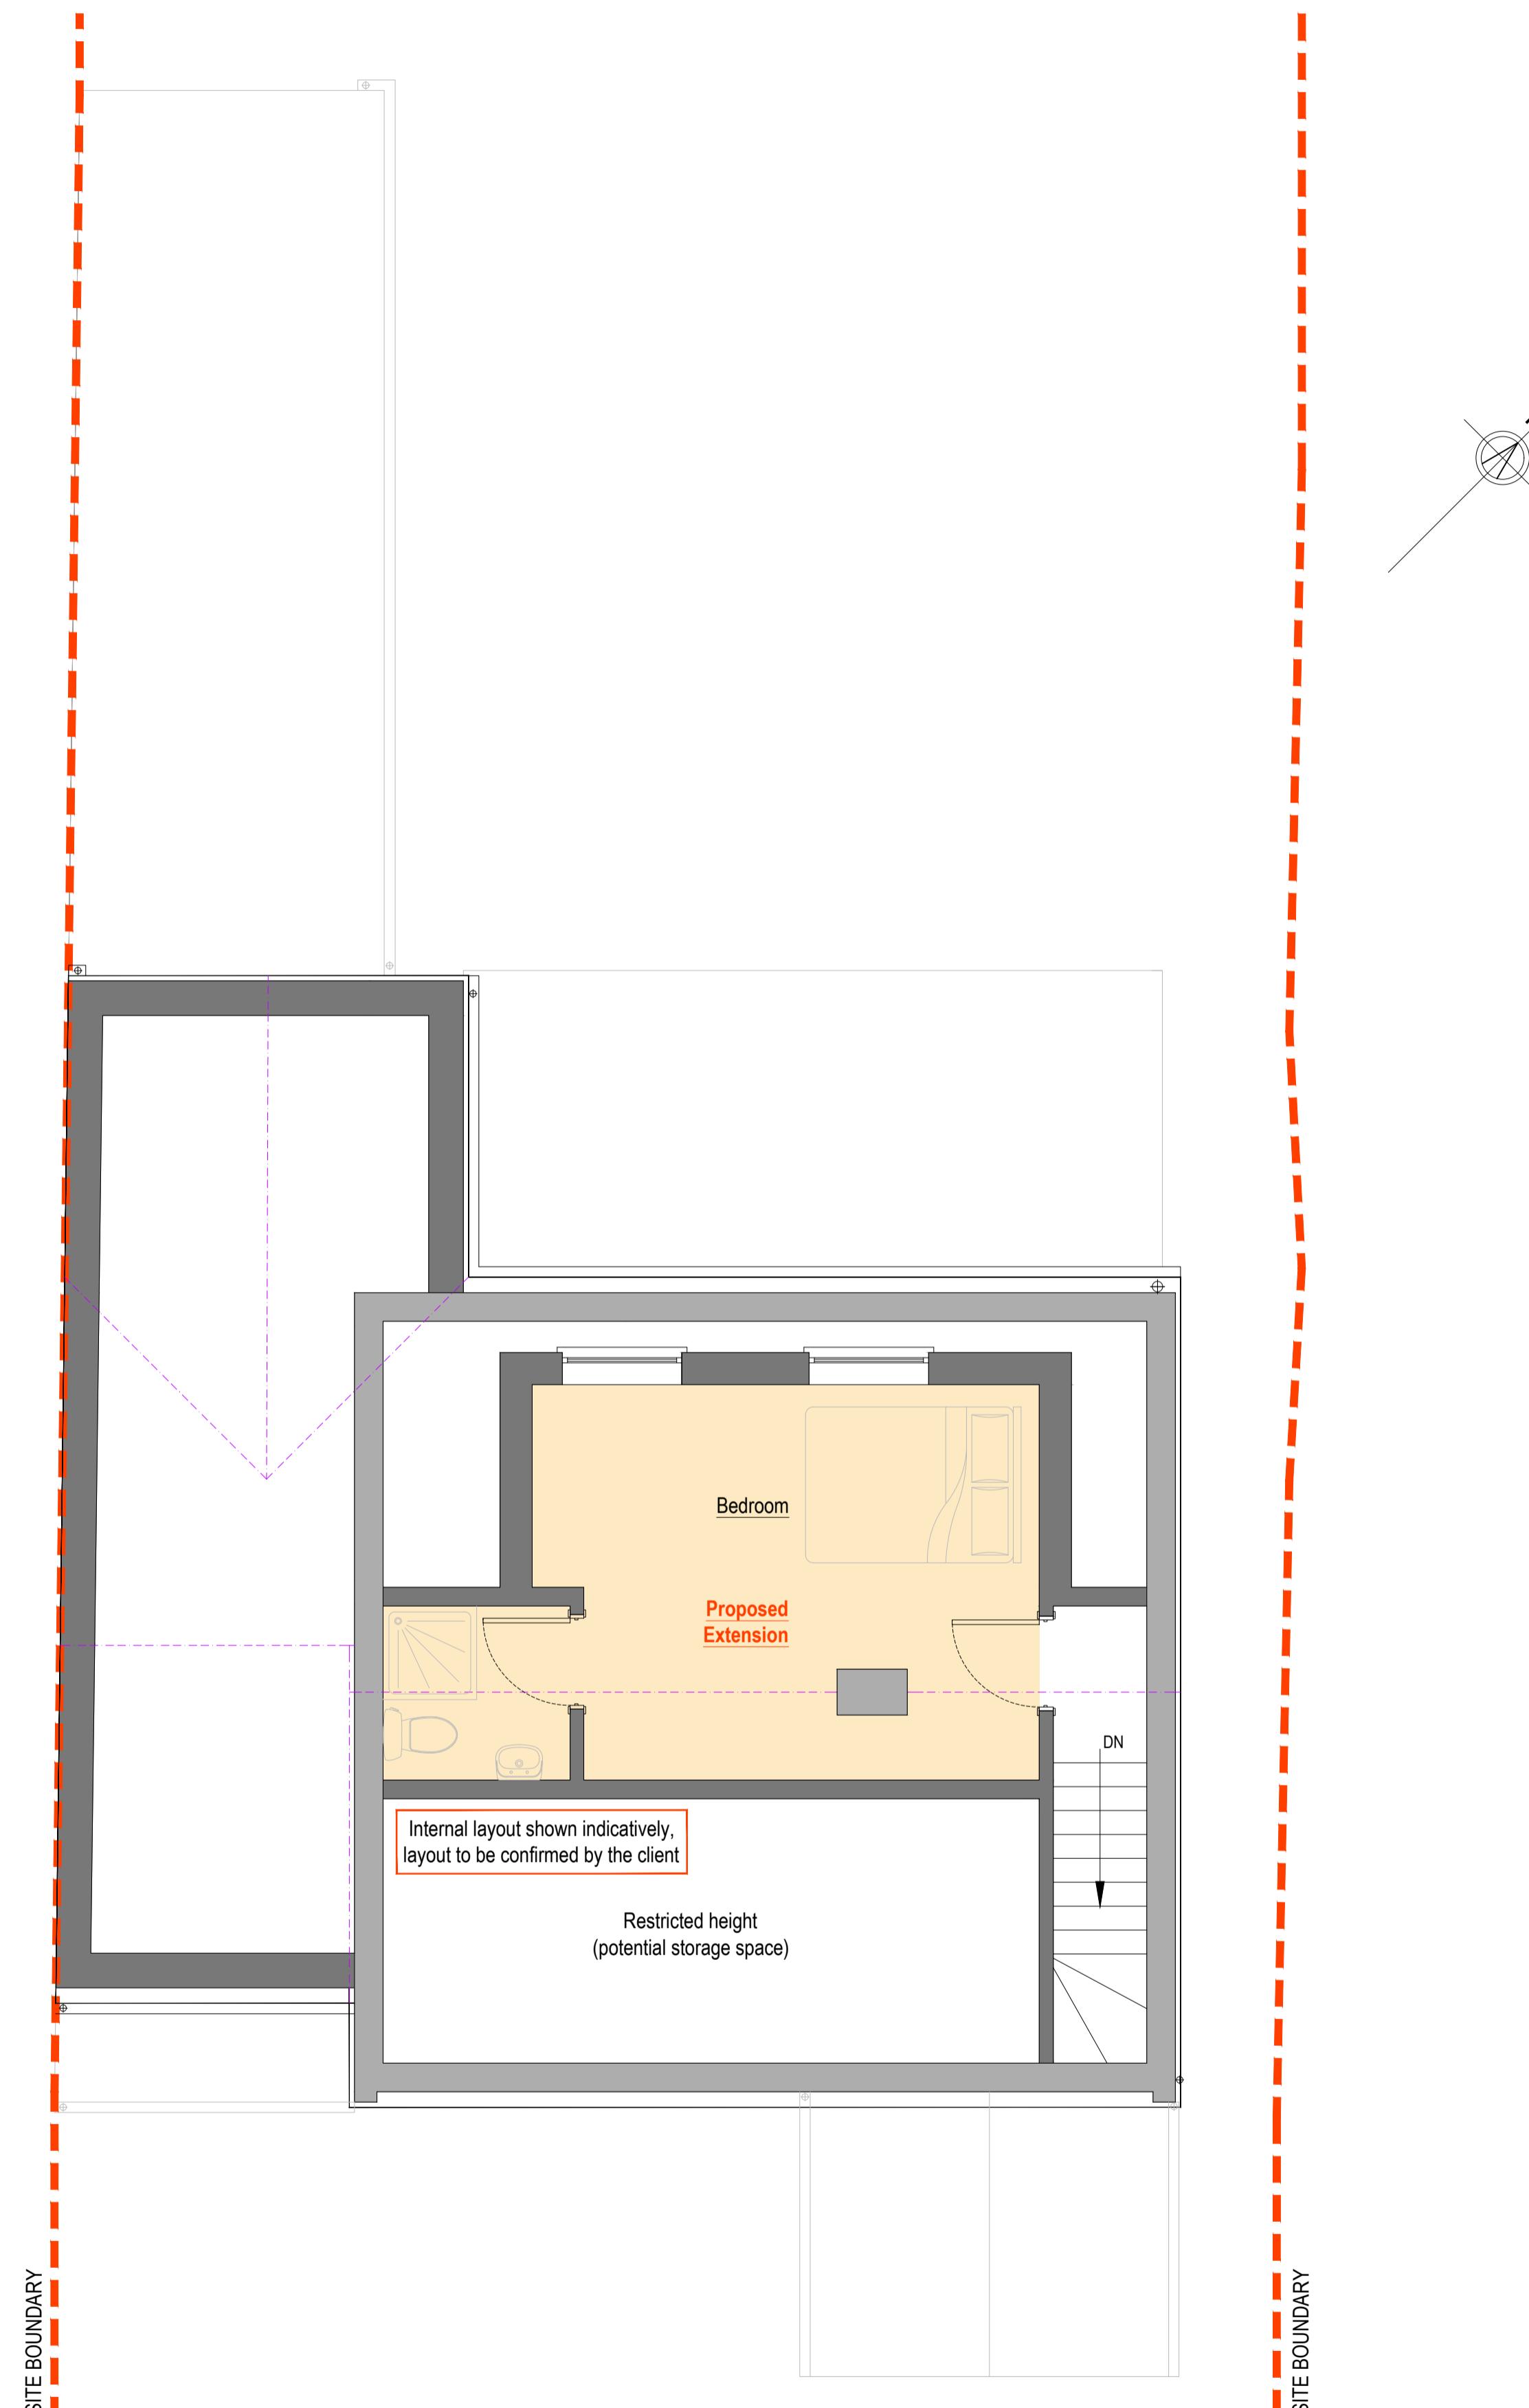

PROPOSED LOFT FLOOR LAYOUT (1:50)

A1
ORIGINAL

PLANNING DRAWING

COPYRIGHT ©

Details of this drawing are the copyright of TPP Services and must not be reproduced or copied without prior written consent. Any errors or omissions are to be reported to the contractor and Architect immediately. All proposed road and junction alterations subject are to highways engineers detailed design. Removal of any existing tree and landscaped areas subject negotiations with Local Authority Planning dept. and other statutory controls. All drawings to be read in conjunction with structural engineers drawings and all related Architects and consultant drawings and other relevant design information. Where doubt arises, seek clarification



PROPOSED FRONT ELEVATION (1:50)




PROPOSED SIDE ELEVATION (1:50)

A1

ORIGINAL PLOT SIZE



PROPOSED REAR ELEVATION (1:50)

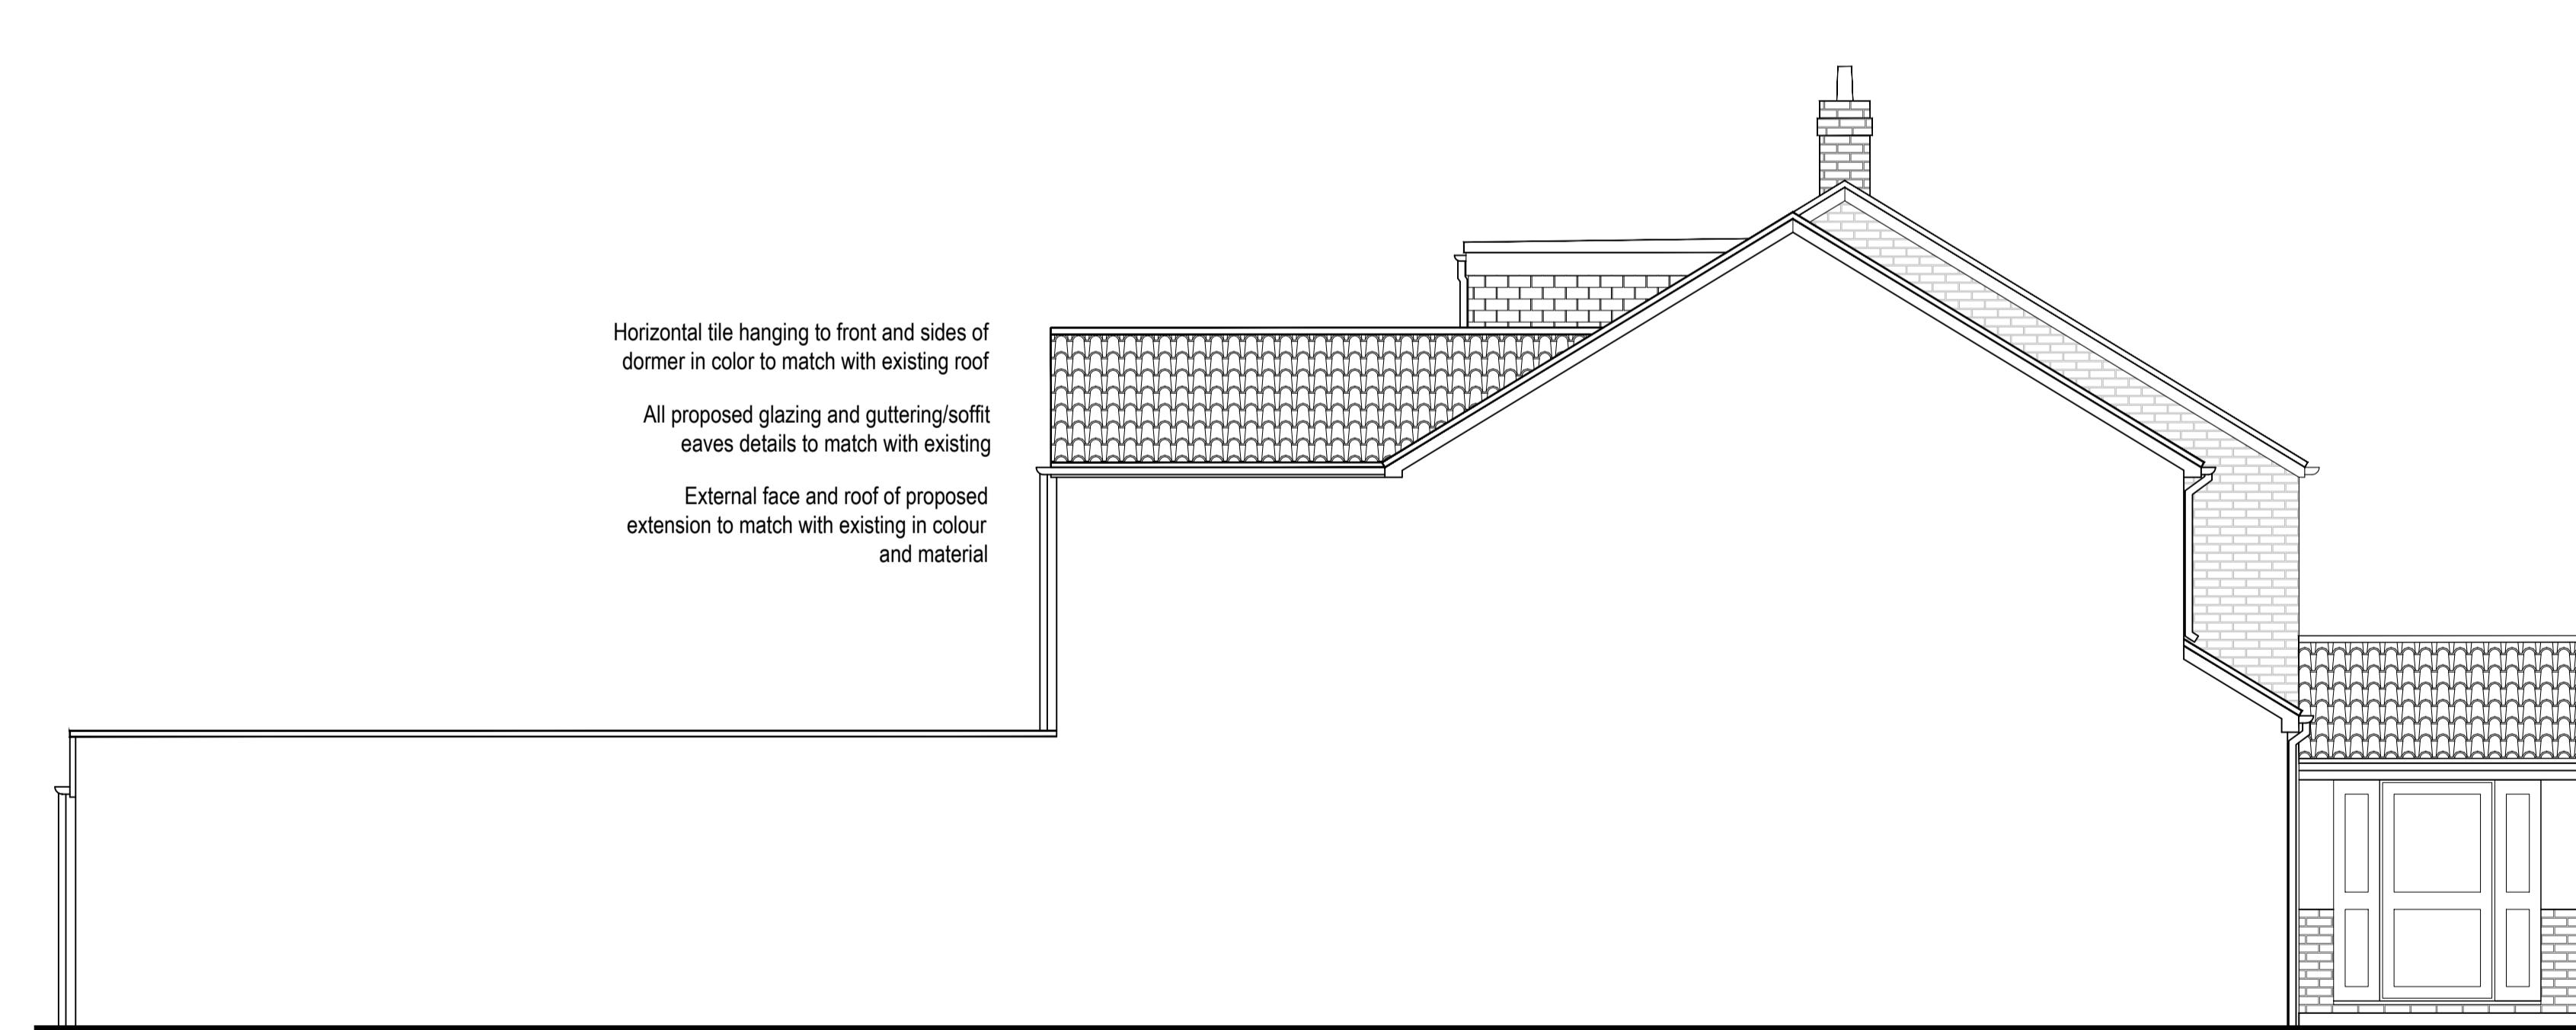

PROPOSED SIDE ELEVATION (1:50)

Rev.	Description	
Purpose of issue		
TP LTD		
44 FRAYS AVENUE, WEST DRAYTON, UB7 7AG		
Title		
PROPOSED ELEVATIONS		
Original Scale	Drawn AS	Checked JSL
1:50	Date NOV 1	Date NOV 1
Drawing Number TPP20231012-06		Rev

SCALE 1:50 (METRES)
0 1 2 3 4 5