


## 3D View 1

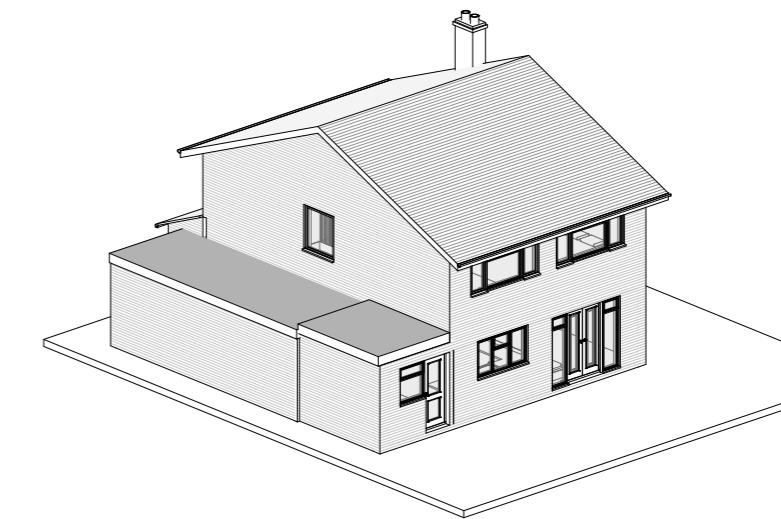

## 3D View 2

## Site Plan



## 52 Thirlmere Gardens

## Existing Site Plan and 3D Views

Scale @ A3	1 : 200	Drawing number
Date	29.04.2022	Project number
Drawn by	D.Owolana	Rev B

Key:

- Existing (Grey)
- Proposed (Grey)
- SVP (Symbol)
- Boundary line (Red line)
- Existing drainage (Orange dashed line)
- Proposed drainage (Green dashed line)
- Overhead (Grey dashed line)

Graphic Scale: 1:200

No.	Description	Date
A	Client's comments (3)	12.05.2022
B	Client's comments made via email	20.05.2022