



Proposed Site Plan

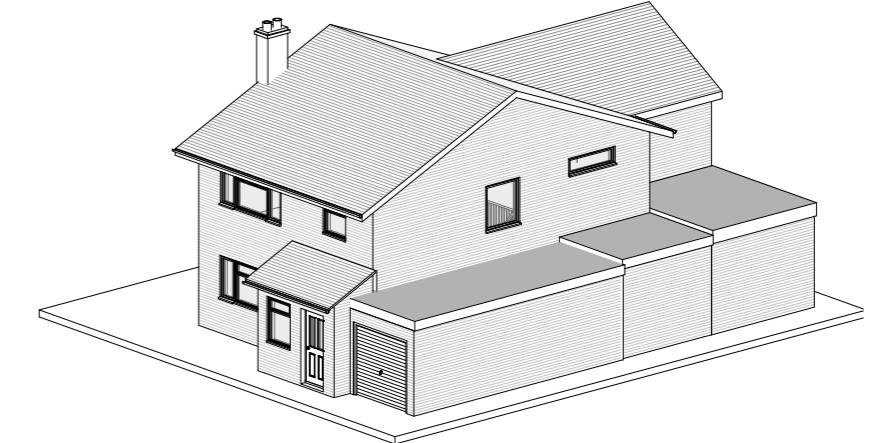

Proposed 3D View 1

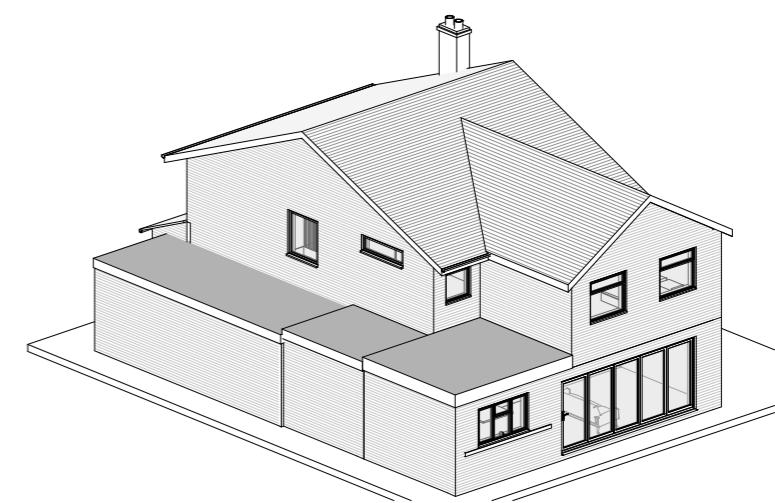

Proposed 3D View 2

52 Thirlmere Gardens		Scale @ A3 1 : 200	Drawing number P.400	Key: Existing Proposed SVP / - - - Boundary line — Existing drainage - - - Proposed drainage - - - - Overhead	No. Description Date
Proposed Site Plan and 3D Views		Date 29.04.2022	Project number 1826		
Drawn by D.Owolana		Rev F	GRAPHIC SCALE: 1:200		
A	Client's comments (3)	12.05.2022			
B	Client's comments made via email	20.05.2022			
C	Client's comments made via email	23.05.2022			
D	Revision 5	25.07.2022			
E	extension roof amended	22.08.2022			
F	Revision 7	07.09.2022			