


Proposed Site Plan



Proposed 3D View 1

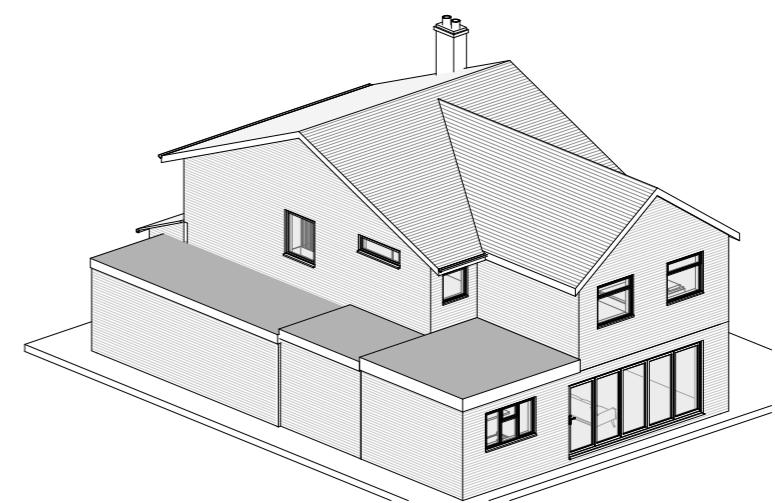

Proposed 3D View 2

52 Thirlmere Gardens	Scale @ A3 1 : 200	Drawing number P.400	Key: Existing Proposed SVP Boundary line Existing drainage Proposed drainage Overhead	No. Description Date
	Date 29.04.2022	Project number 1826		
	Drawn by D.Owolana	Rev C		
Proposed Site Plan and 3D Views	0 4 8 12 16 20	GRAPHIC SCALE: 1:200		