





Proposed Front Elevation

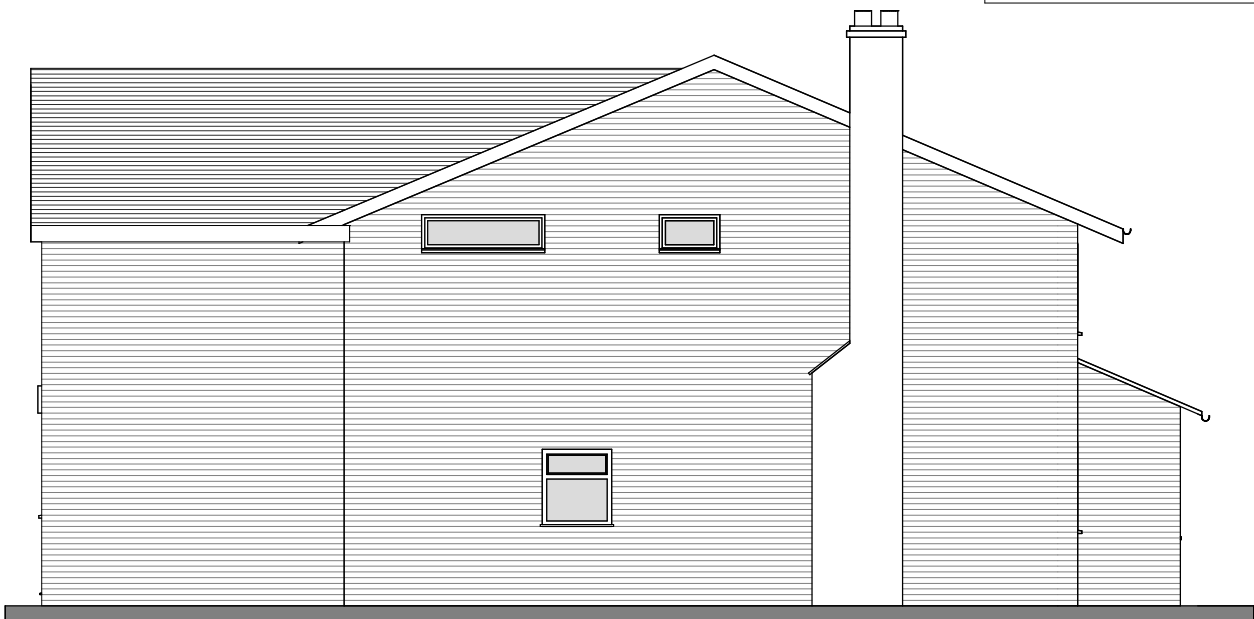

Proposed Side 1 Elevation



Proposed Rear Elevation

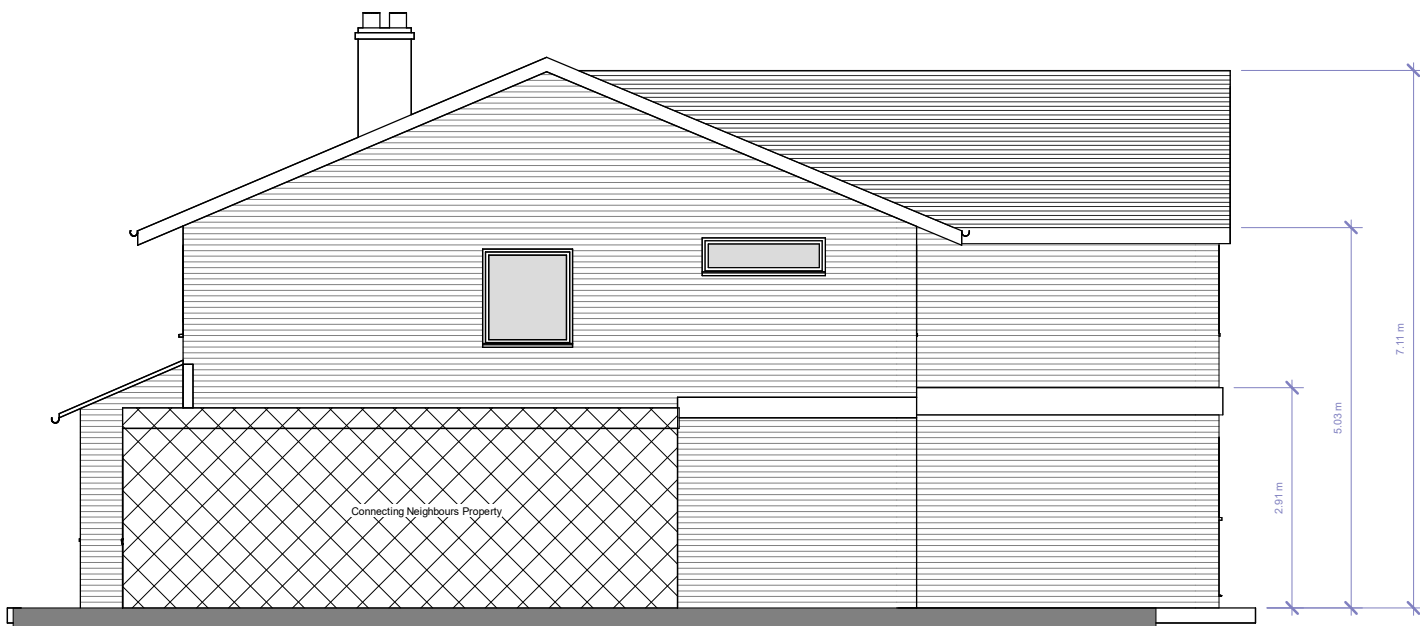

Proposed Side 2 Elevation

Proposed materials
to be similar in appearance to
existing

Fluent
ARCHITECTURAL DESIGN SERVICES

FLUENT
ARCHITECTURAL DESIGN SERVICES

TEL: 0800 043 8838
E-MAIL: INFO@FLUENT-ADS.CO.UK
WEB: FLUENT-ADS.CO.UK

52 Thirlmere Gardens
Proposed Elevations

Scale @ A3 1 : 100	Drawing number P.600
Date 29.04.2022	Project number 1826
Drawn by D.Owolana	Rev C

Key:

Existing Proposed SVP Boundary line

Existing drainage Proposed drainage Overhead

0 1 2 3 4 5 10

GRAPHIC SCALE: 1:100

No.	Description	Date
A	Client's comments (3)	12.05.2022
B	Client's comments made via email	20.05.2022
C	Client's comments made via email	23.05.2022