
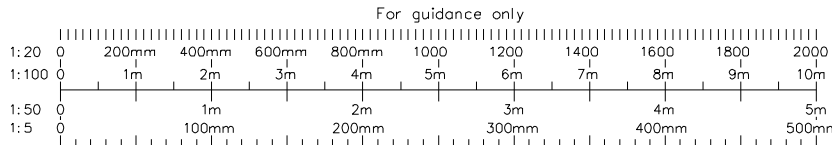
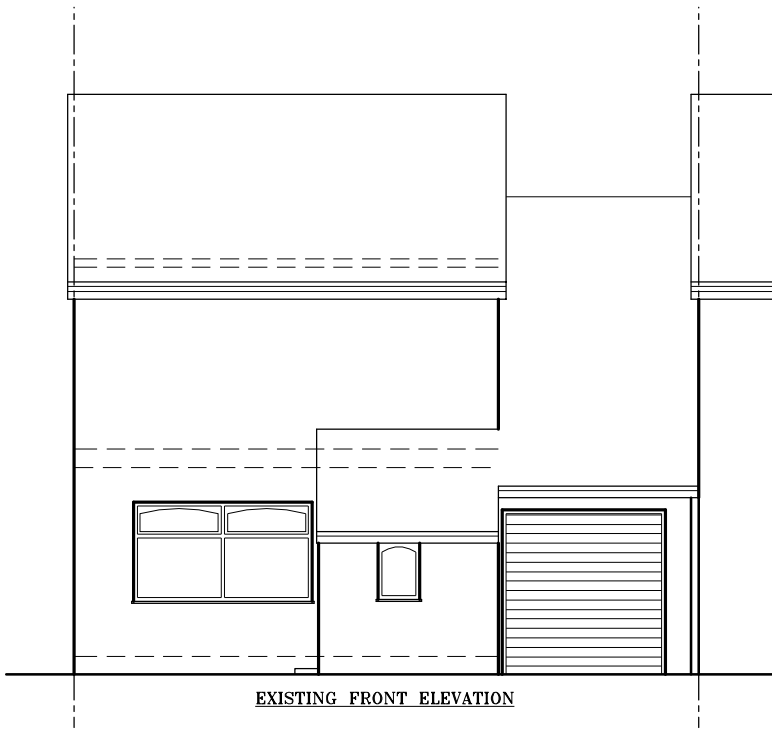
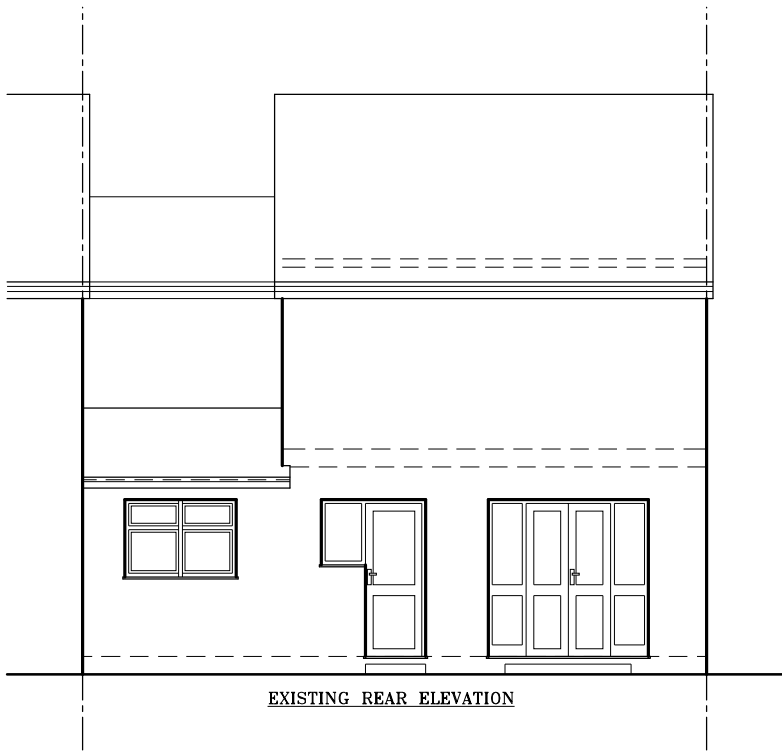
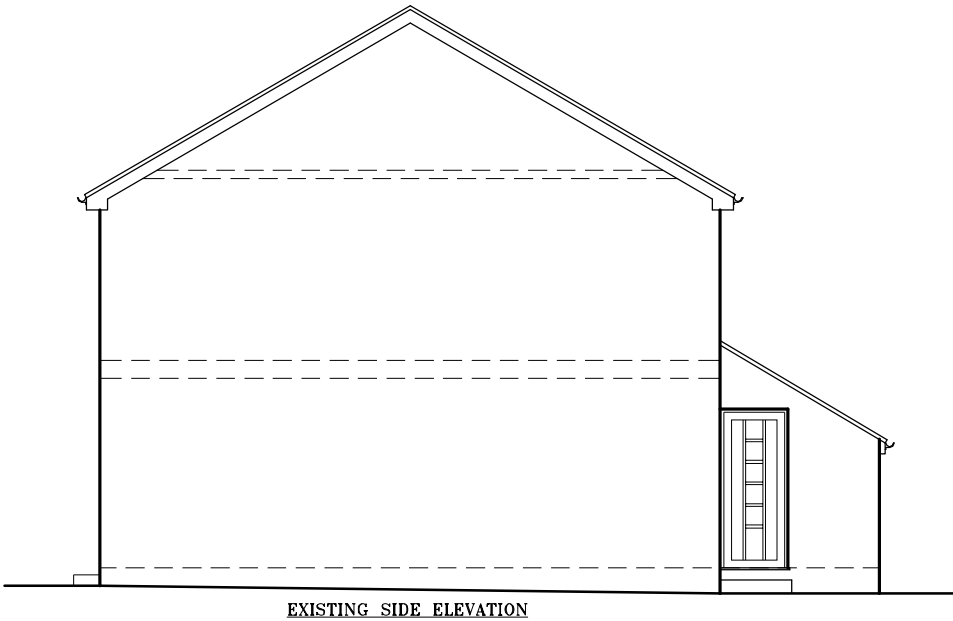
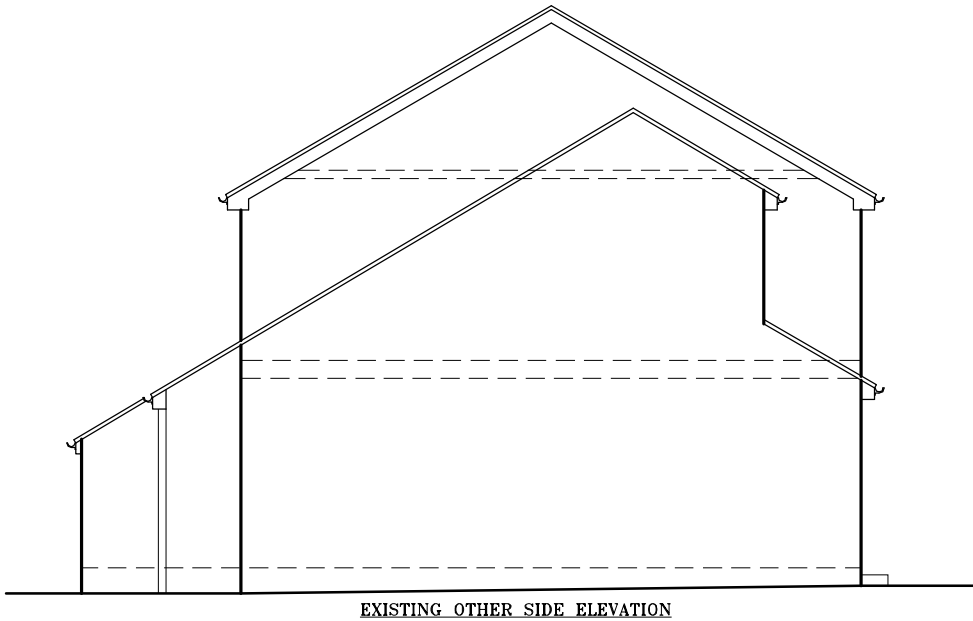


- NOTES
- The Copy right of this drawing is the property of Crazy (World) Ltd. and must not be copied otherwise reproduced without written consent.

- The contractor is responsible for checking dimensions, tolerances and references. Any discrepancy to be verified with the Architect before proceeding with the works.

- Figured dimensions to be worked to in all cases.

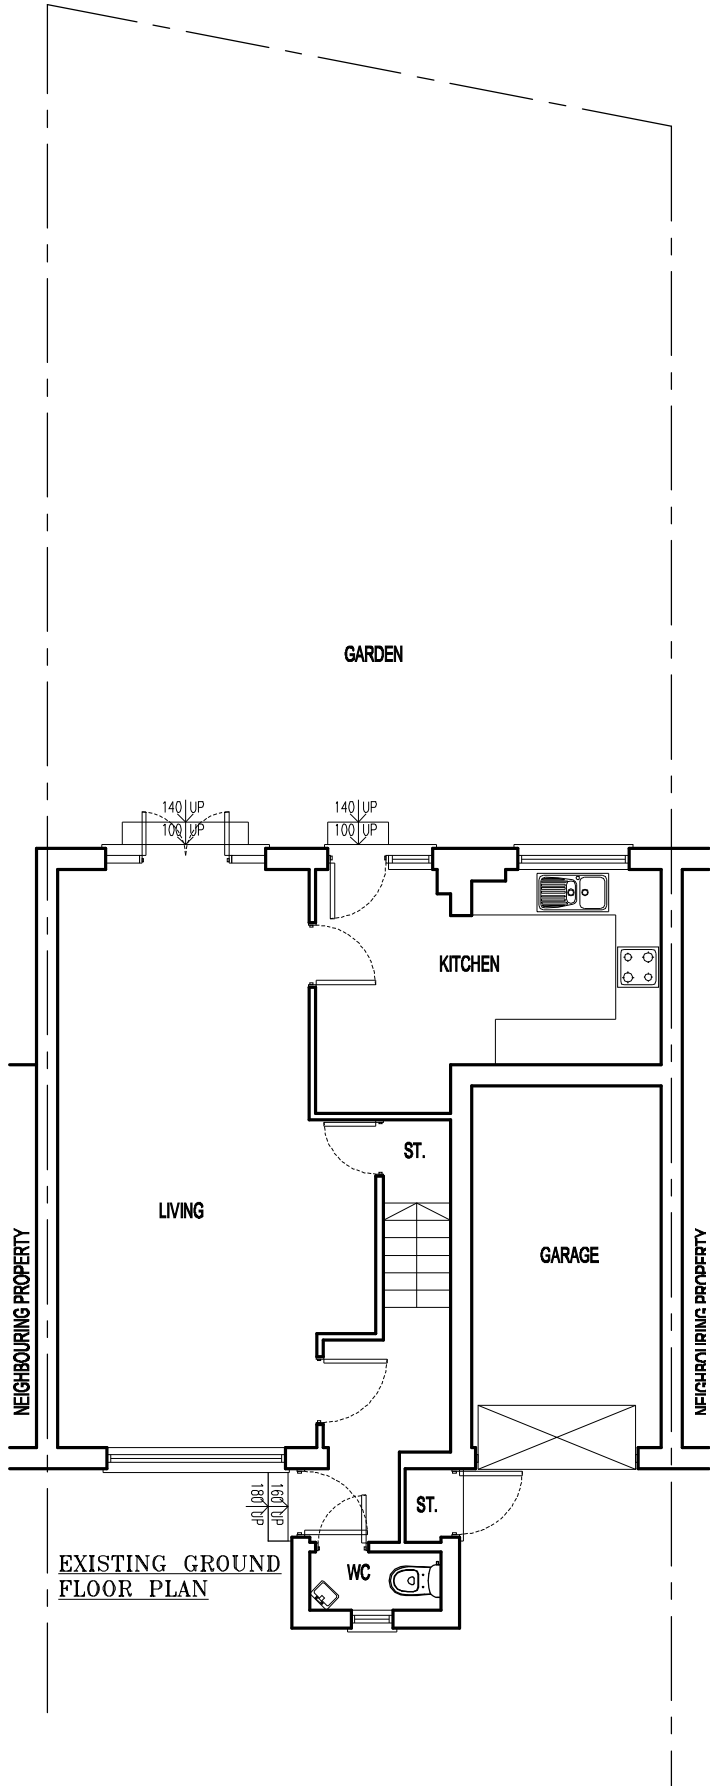

date	rev	revision/author/checker
project		
22 CHERWELL WAY RUISLIP HA4 7BE		
drawing		
EXISTING FLOOR PLAN & ELEVATION		
drawing no	22CW001	rev A
drawn	MA	
scale @ A3	1:100	date 19-12-2024