

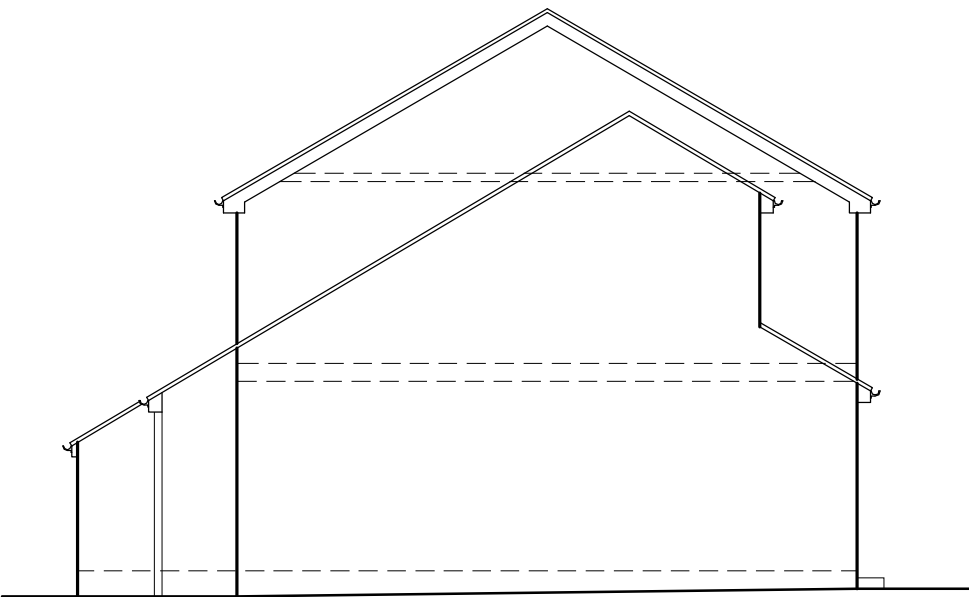


NOTES

- The Copy right of this drawing is the property of Crazy (World) Ltd. and must not be copied otherwise reproduced without written consent.
- The contractor is responsible for checking dimensions, tolerances and references. Any discrepancy to be verified with the Architect before proceeding with the works.
- Figured dimensions to be worked to in all cases.

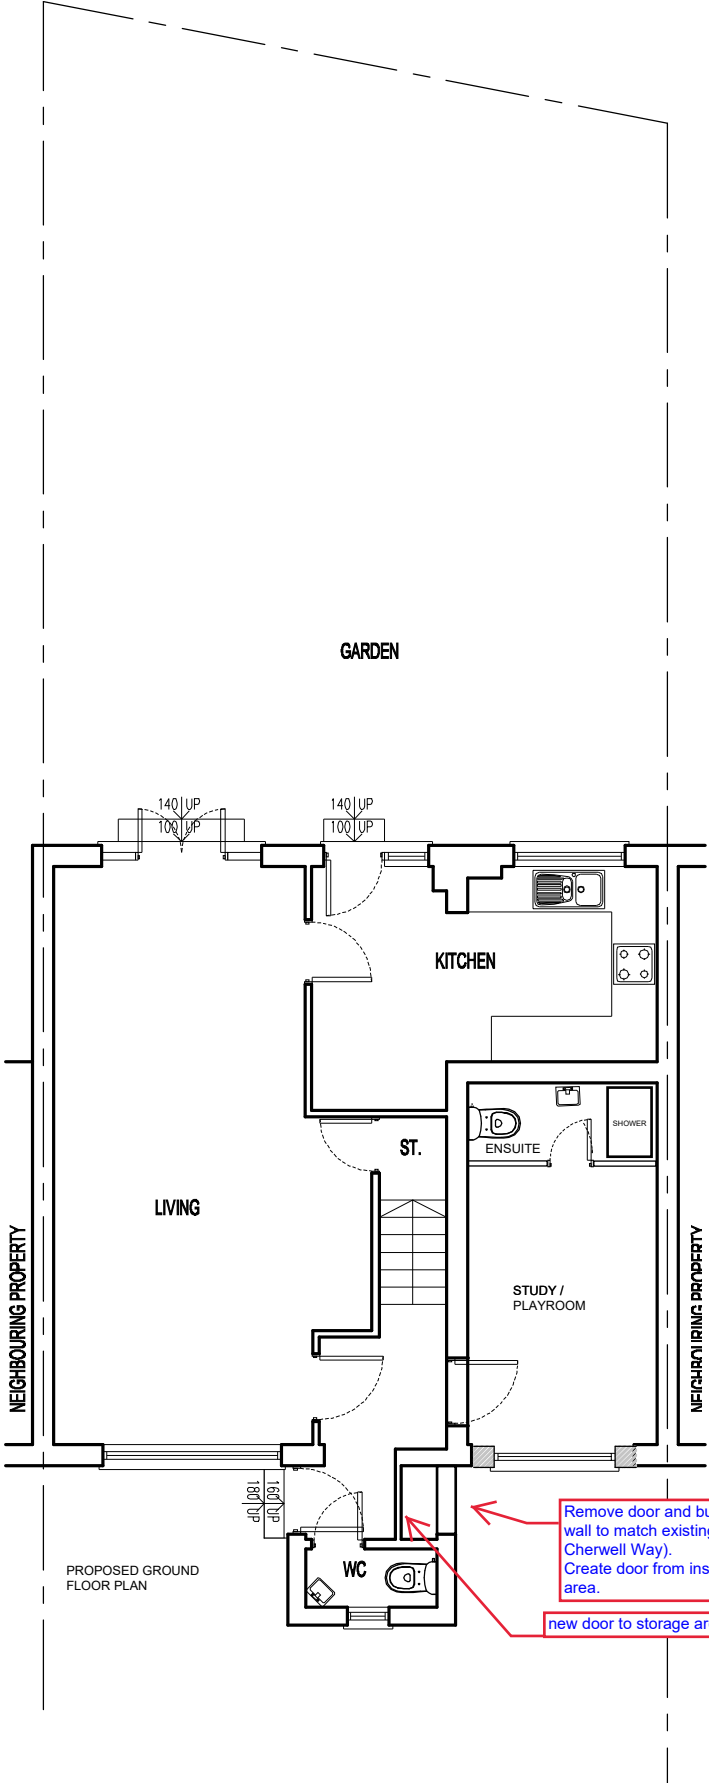

PROPOSED OTHER SIDE ELEVATION

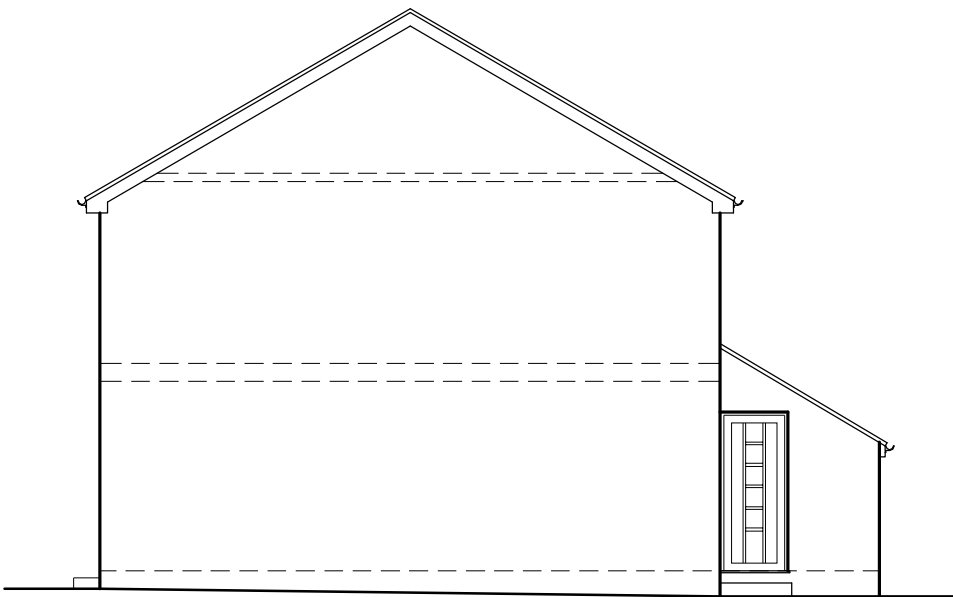


PROPOSED SIDE ELEVATION



PROPOSED REAR ELEVATION



PROPOSED FRONT ELEVATION

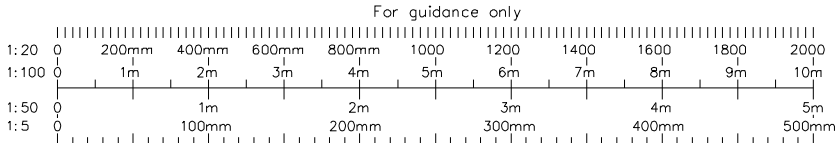

date	rev	revision/author/checker
project		
22 CHERWELL WAY RUISLIP HA4 7BE		
drawing		
PROPOSED FLOOR PLAN & ELEVATION		
drawing no		rev
22CW002		A
drawn		MA
scale @ A3		1:100
date		19-12-2024