

NOTES


- All dimensions are to be checked on site prior to the commencement of work and any discrepancy is to be reported to the construction manager before construction.
- All work is to comply with current Building Regulations and allied legislation.
- All contractors and sub-contractors must ensure that they have the latest issue of this drawing and details before the commencement of work on site.
- All materials are to be used and installed in strict accordance with the manufacturers instructions and recommendations.
- All works on site, managed and implemented as a result of the designs indicated on this drawing, are to be given full consideration for compliance with the Health and Safety (CDR) Regulations in respect of design and implementation on site and no works are to be undertaken unless in accordance with the Building Regulations cannot be achieved.
- All dimensions shown in millimetres.
- Footprint of buildings shown at 0.0m above ground level.




EXISTING REAR ELEVATION
SCALE 1:100




EXISTING SIDE ELEVATION
SCALE 1:100

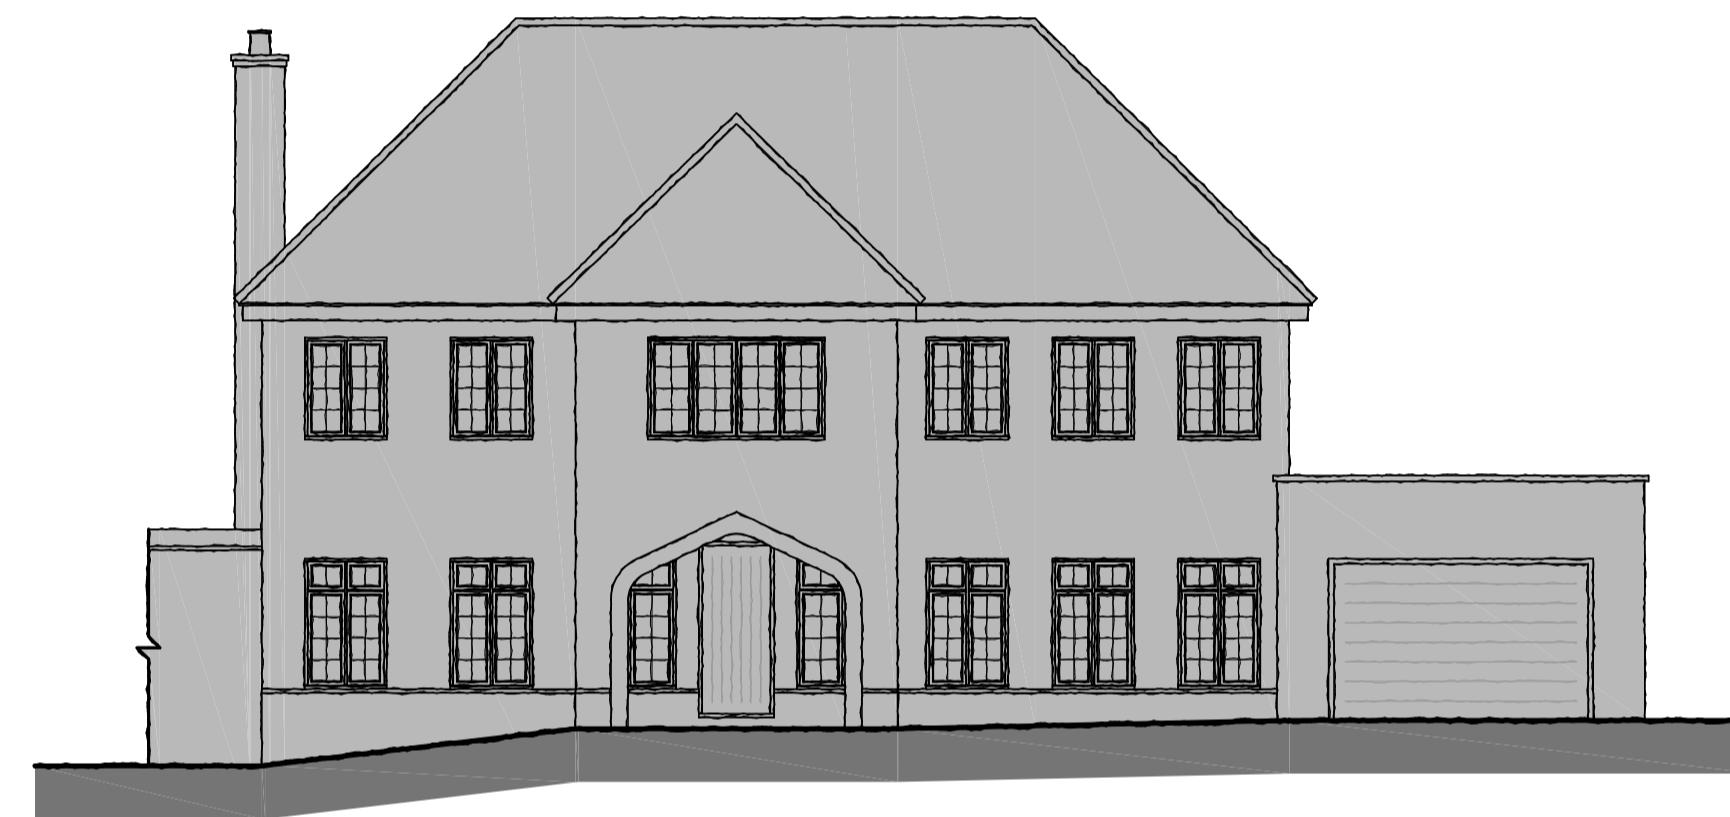


EXISTING FRONT ELEVATION
SCALE 1:100

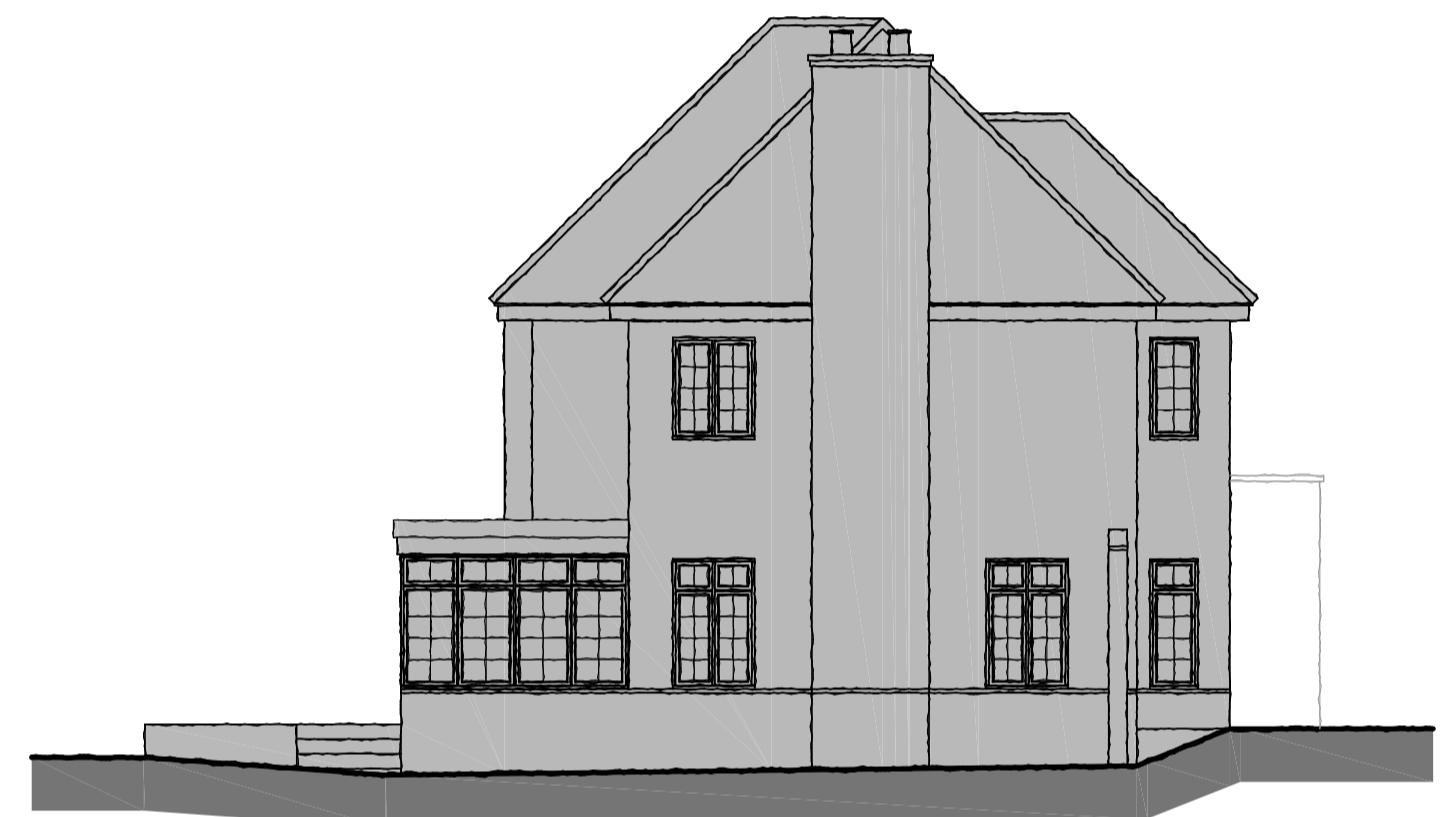

EXISTING SIDE ELEVATION
SCALE 1:100

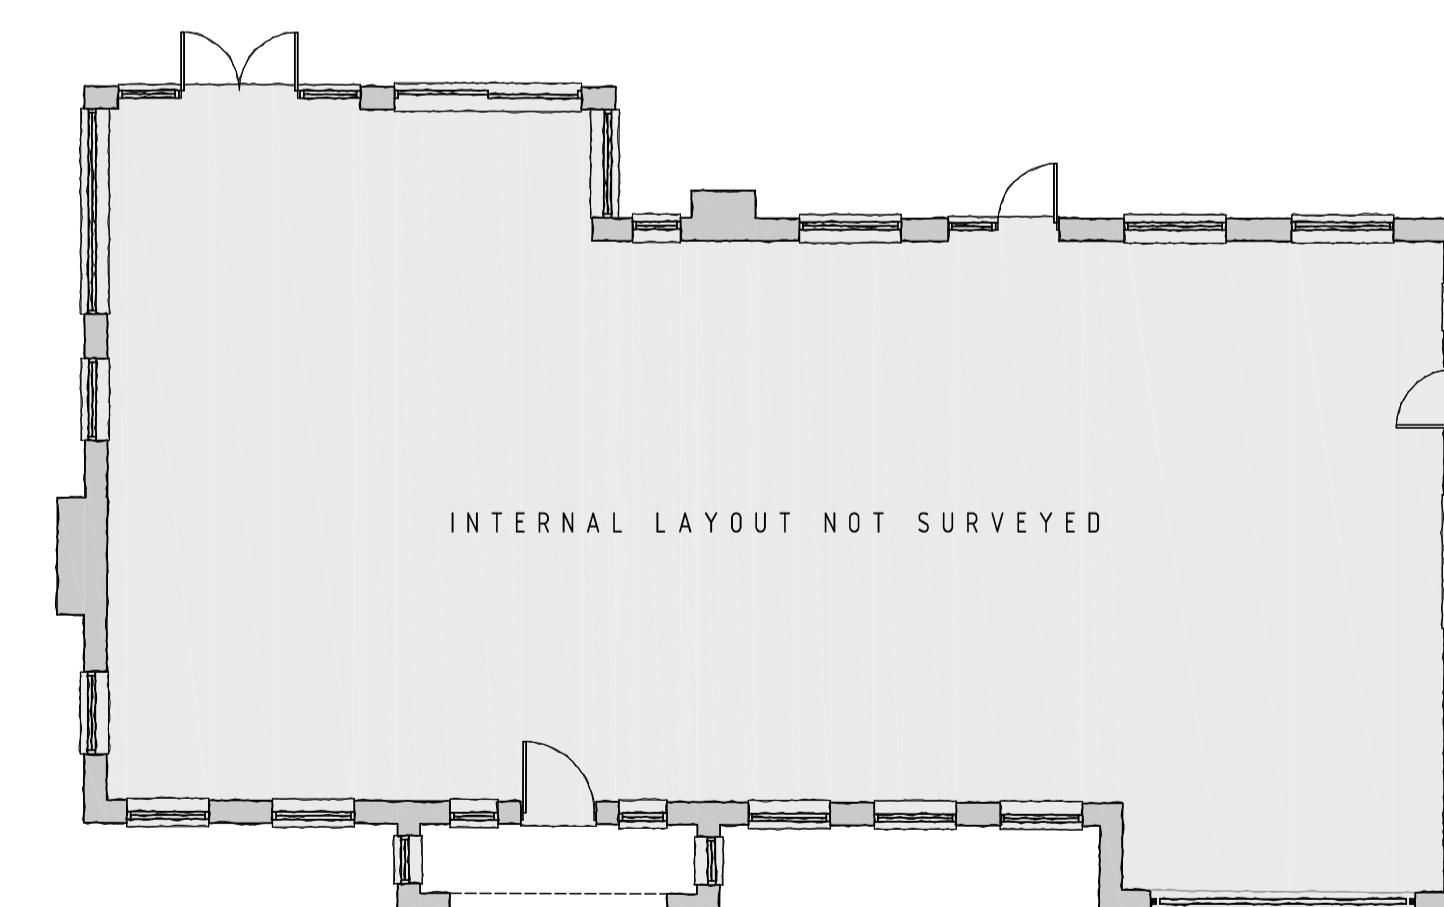

EXISTING GROUND FLOOR PLAN
SCALE 1:100

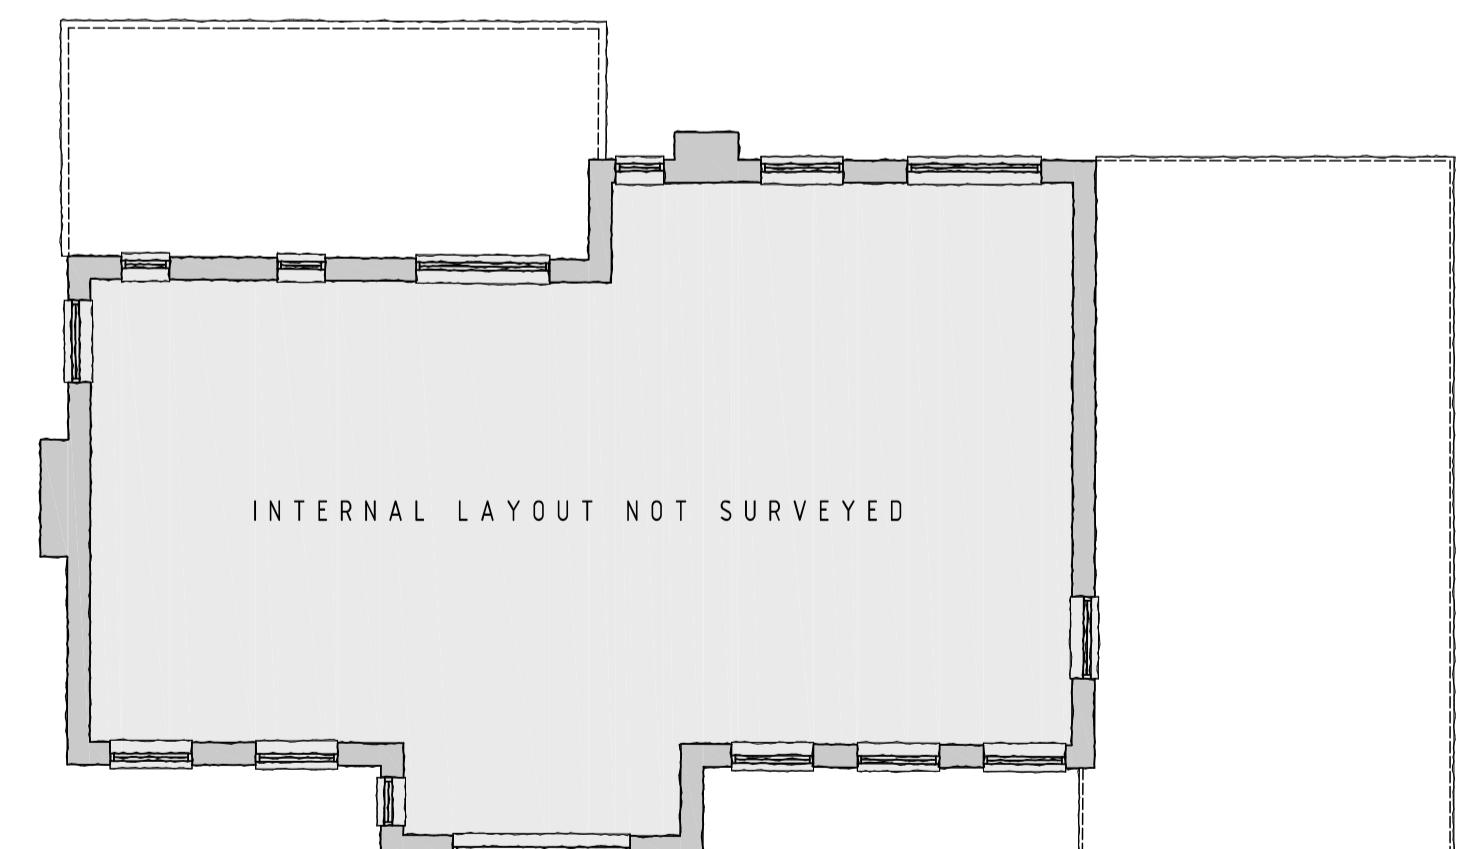

EXISTING FIRST FLOOR PLAN
SCALE 1:100

SCALE BAR (m)

A	15/08/2023	LA comments incorporated
rev:	date:	description:
scale:	1 : 100	A1 date: 15 / 08 / 2023
drawing no:	1278 / P / 8 A	drawn: FJ
drawing:	PLANNING PROPOSALS, EXISTING DWELLING TO BE DEMOLISHED	
project:	LAND AT 32 LINKSWAY, NORTHWOOD, MIDDLESEX, HA6 2XB	
client:	MR K PANKHANIA	



DUSEK DESIGN ASSOCIATES LTD
ARCHITECTURE + PLANNING

01895 831 103
info@dusek.co.uk
www.dusek.co.uk

print history: Tuesday, 15 August, 2023 17:09:45
C:\Users\Arch\OneDrive\OneDrive - Dusek\1051-1000\129 32 Linksway\1278-P-201.dwg