



EXISTING BLOCK PLAN (Unchanged) SCALE 1:500

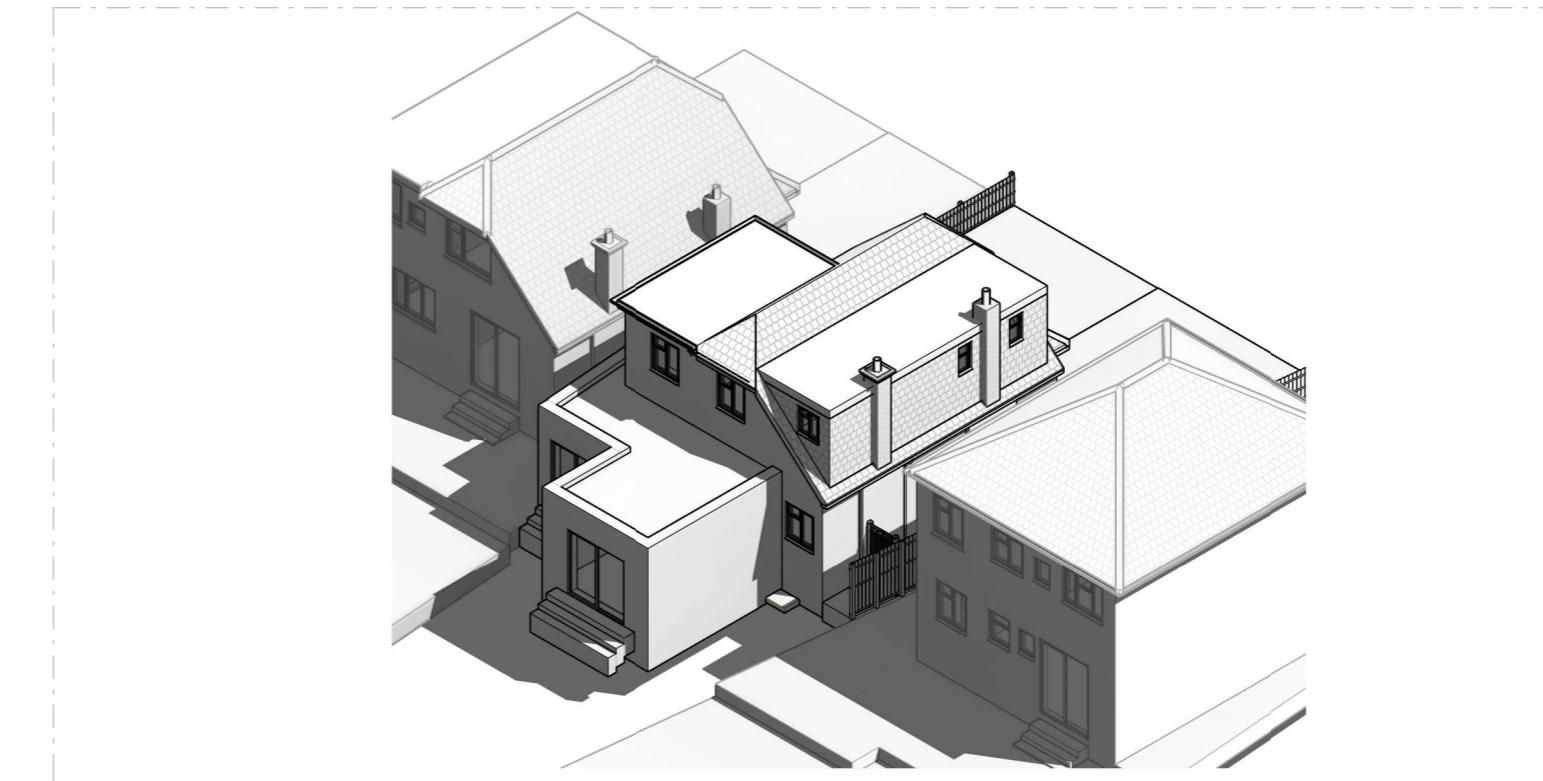

3D EXISTING (Unchanged)

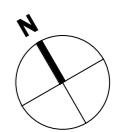

LEGEND:

- EXISTING
- ▨ PROPOSED
- BOUNDARY



Scale 1:500 @A3	10m	50m
Scale 1:1250 @A3	25m	125m

This drawing is prepared solely for design and planning submission purposes. It is not intended or suitable for either building regulations or construction purposes and should not be used for such. All dimension shall be check and confirmed with site rep. and any discrepancies between the drawings and site shall be reported to PM. This drawing to be read in conjunction with engineers specification and details. For construction information please refer to all drawings and specification of works.


For any structural steelworks details please refer to structural engineer's drawings & calculations.

The copyright of the drawing and designs remains with Extension Architecture. All copies are only for information about the application, they may not be used for any other purpose without the express written permission of Extension Architecture.

CLIENT	Katharine Henley		NOTES	SCALE	DATE
PROJECT	84 Tolcarne Dr, Pinner HA5 2DG	VERSION	DESCRIPTION	1: 500	03.04.2024
TITLE	EXISTING SITE PLAN AND MASSING		DATE	DRAWN DS/SF	VERSION

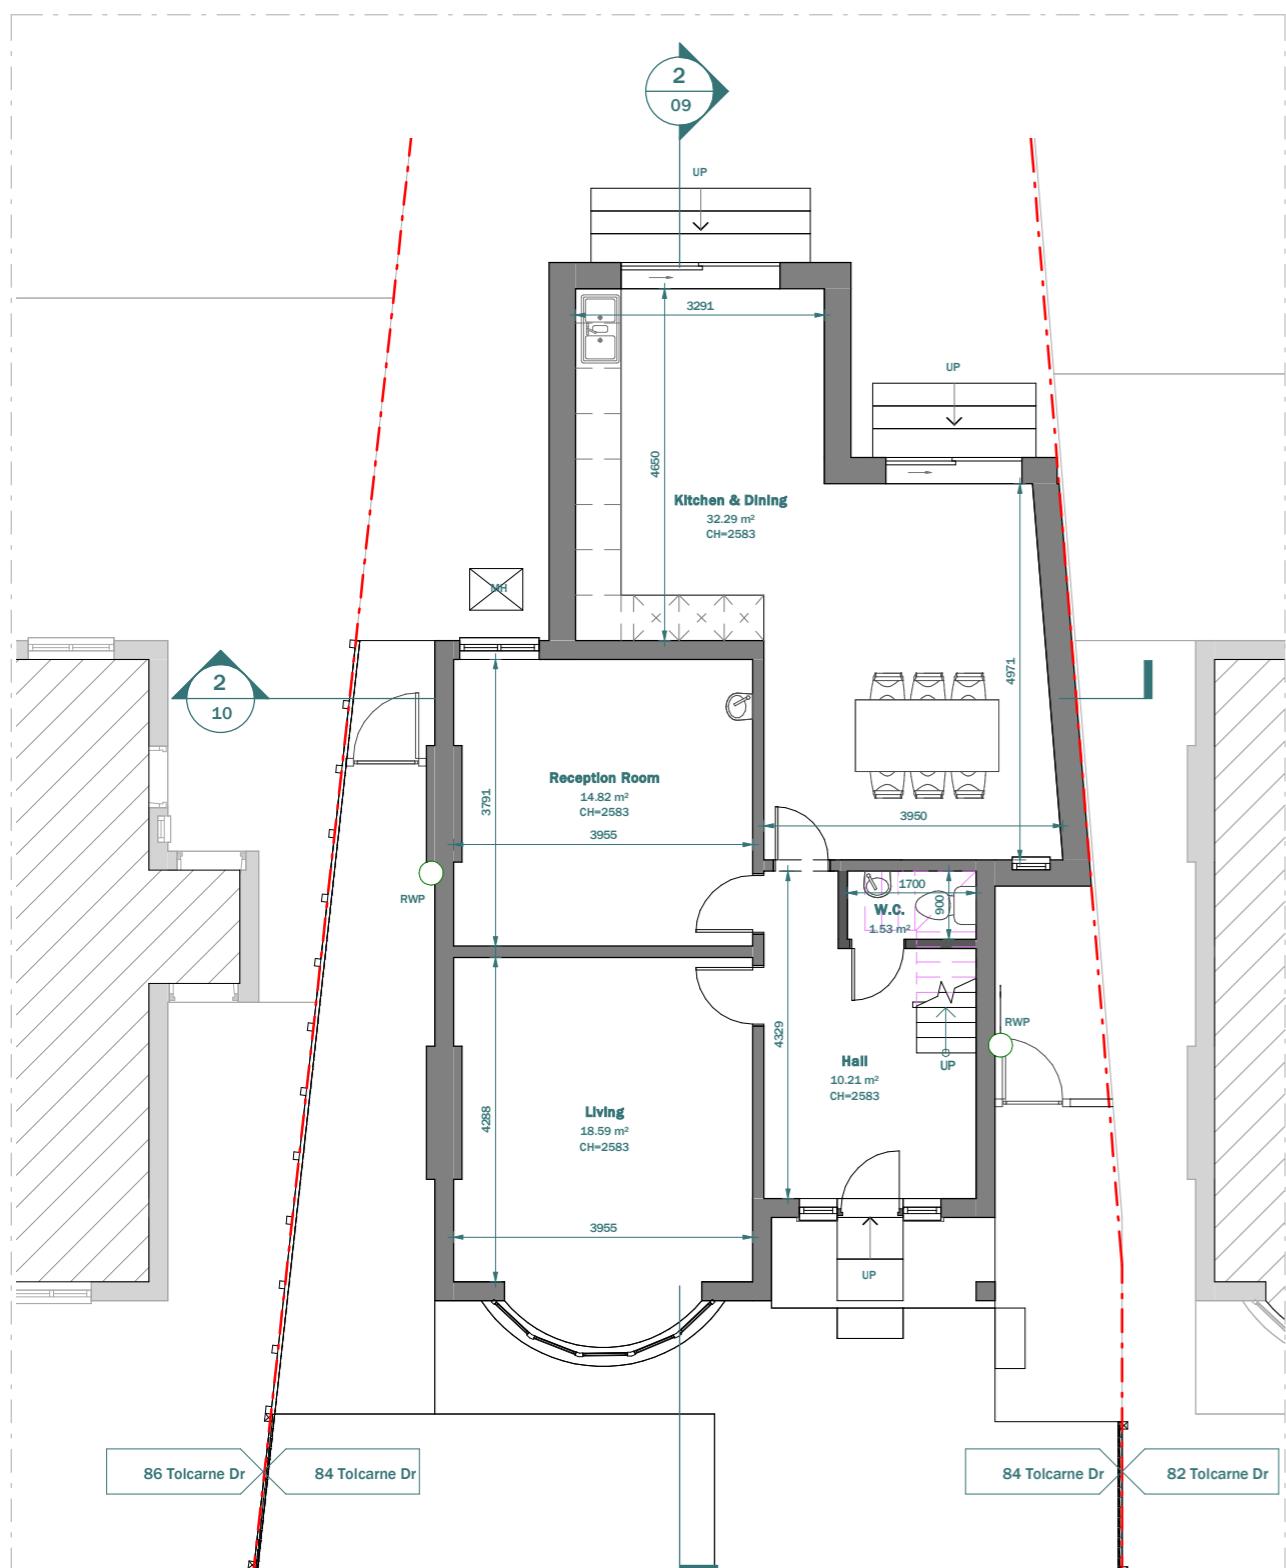 

EXISTING GROUND FLOOR

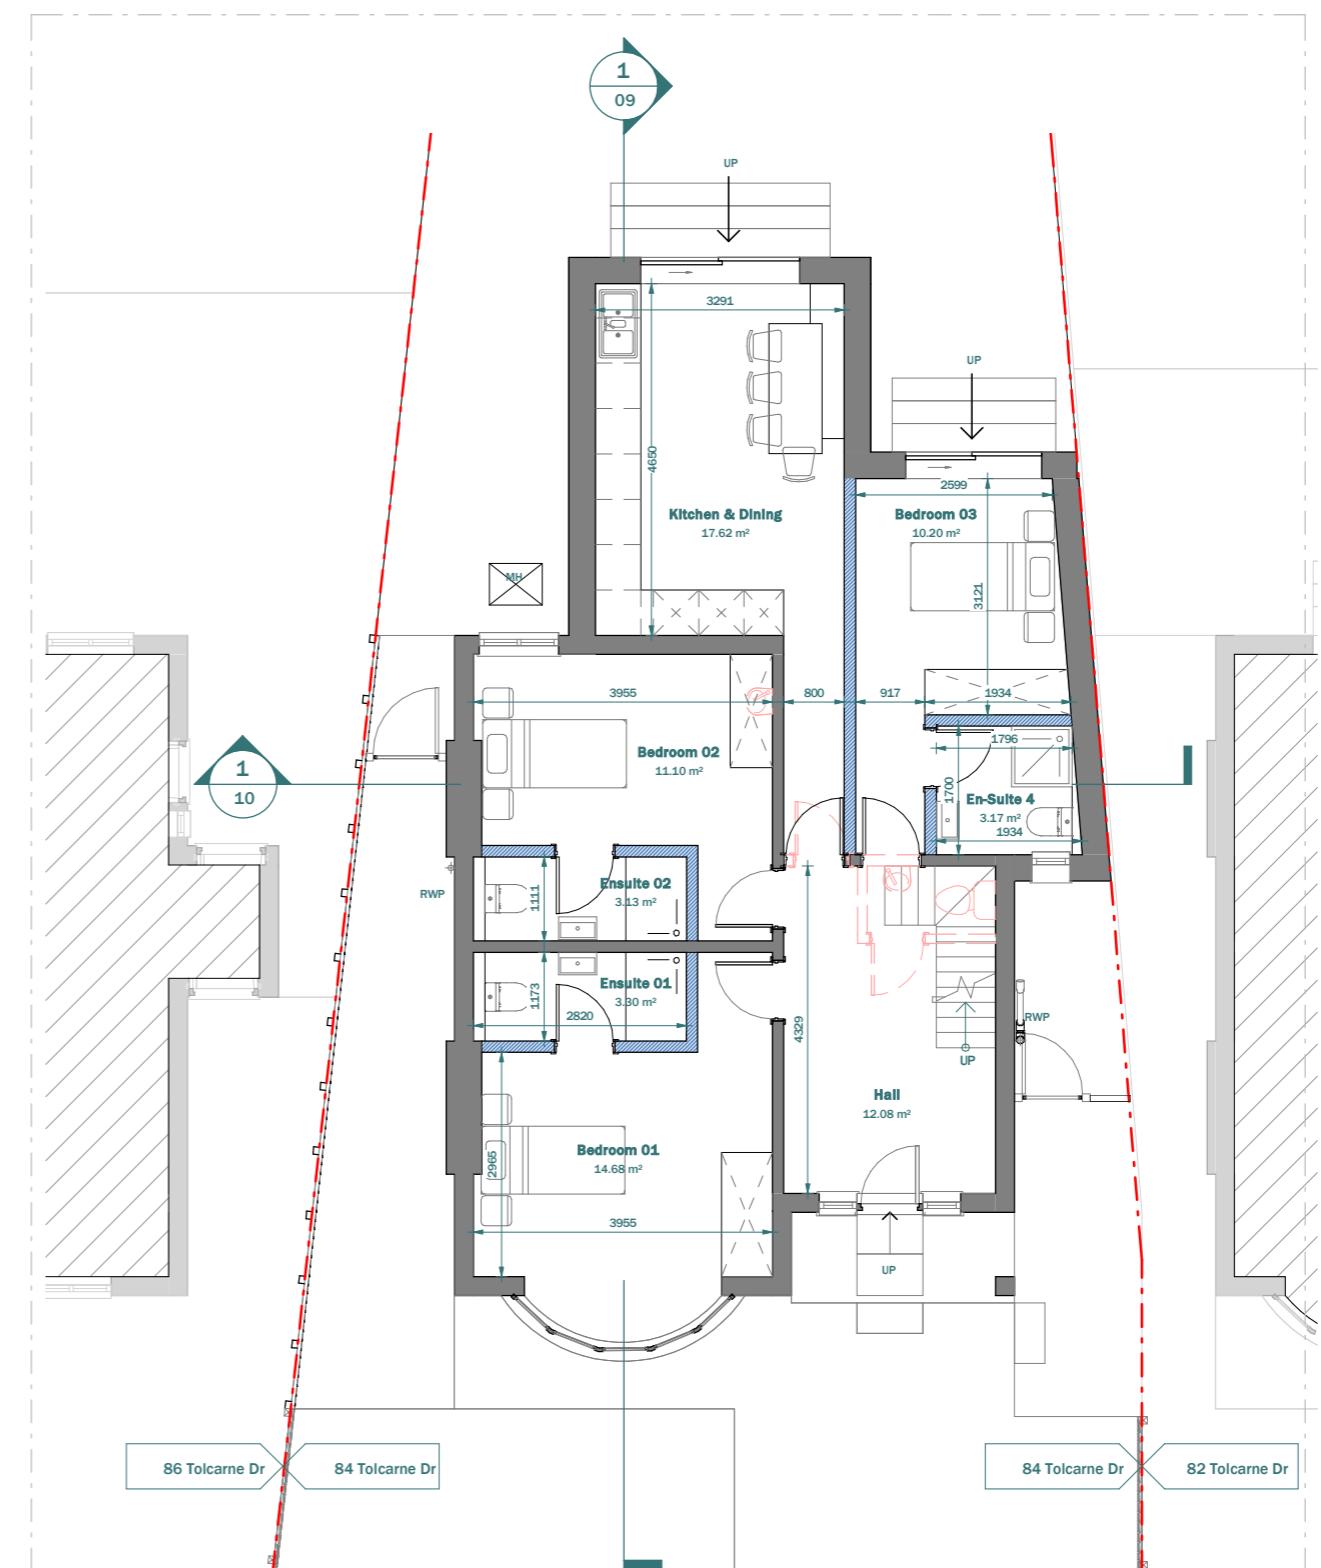

PROPOSED GROUND FLOOR



LEGEND:

- EXISTING WALL
- PROPOSED WALL
- - - DEMOLISHED LINE
- - - INVISIBLE LINE

Scale 1:100 @A3	0	1	2	3	4	5m
Scale 1:50 @A3	0	0.5	1	1.5	2	2.5m
Scale 1:20 @A3	0	20	40	60	80	100m

SCALE			DATE
1:100	03.04.2024		
DRAWN			
DS/SF			VERSION

SHEET REF. NO		
84TD -PL -01		

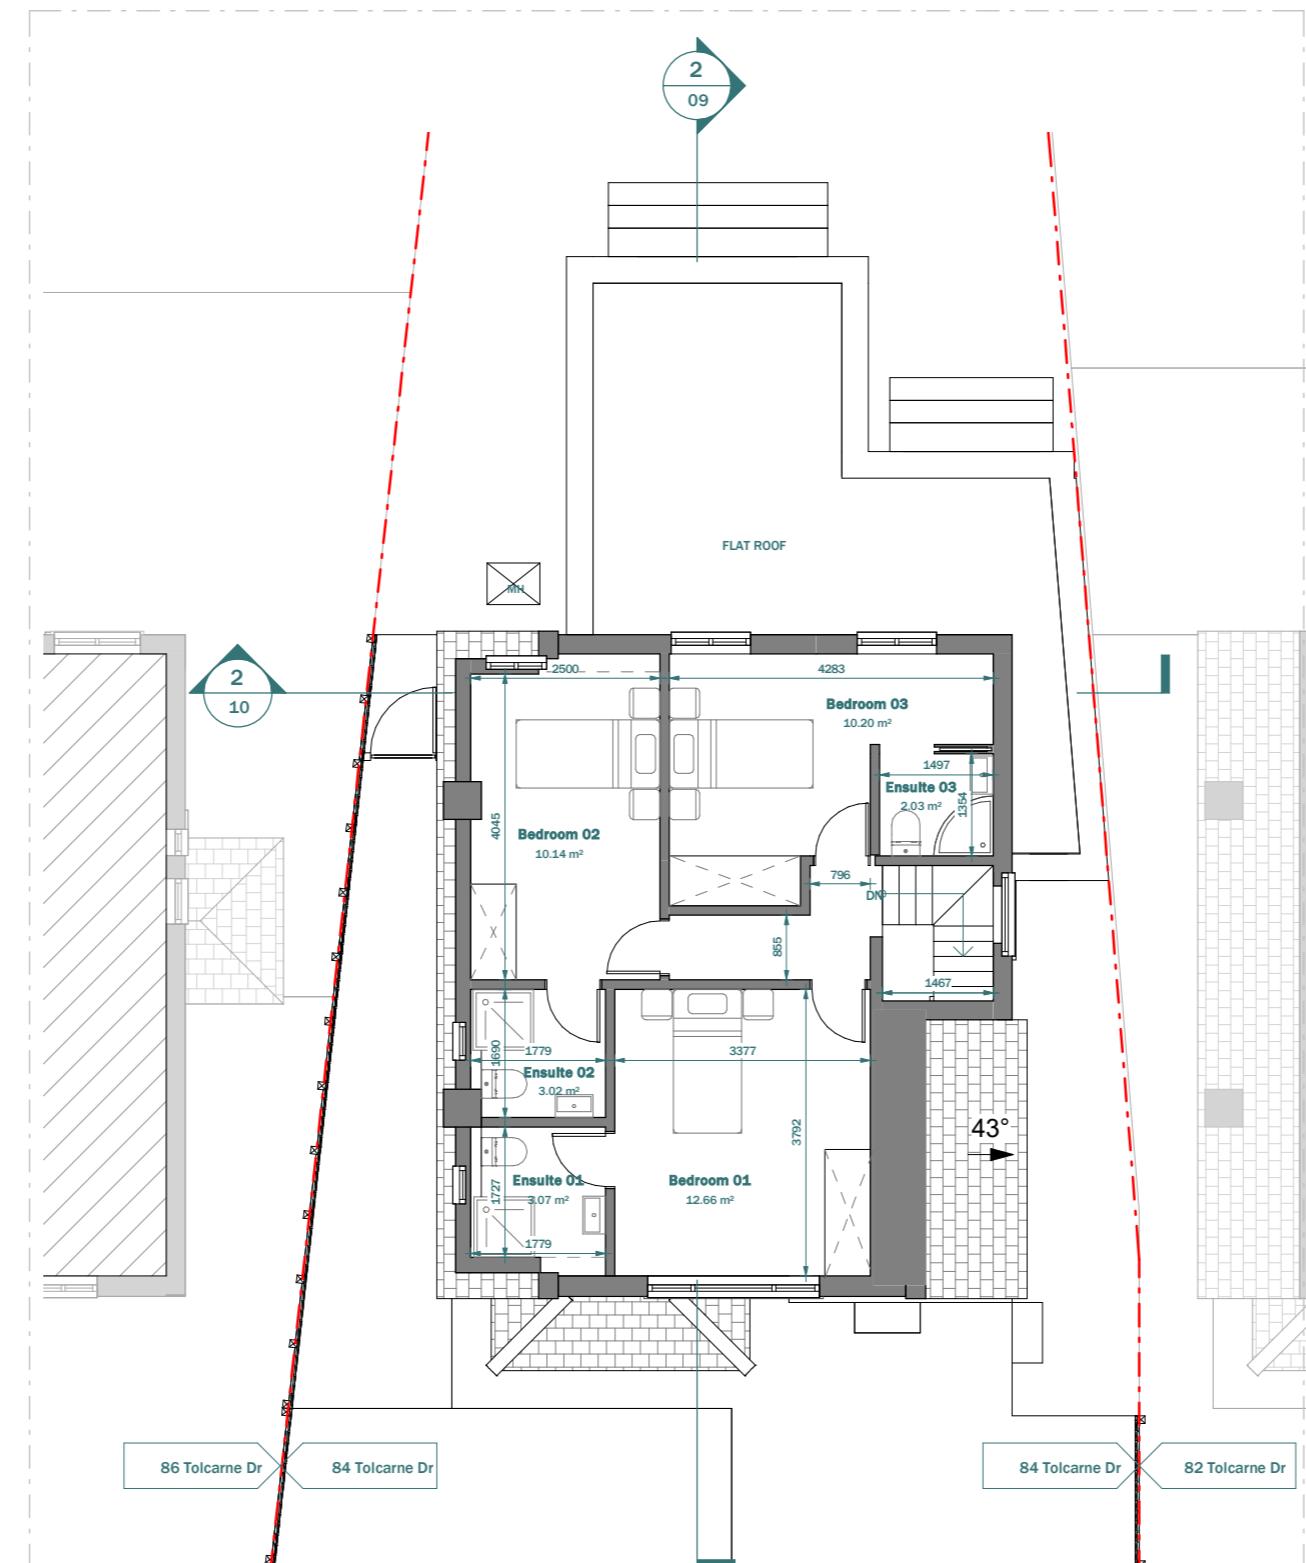 


EXISTING AND PROPOSED FIRST FLOOR (Unchanged)

LEGEND:

- EXISTING WALL
- PROPOSED WALL
- - - DEMOLISHED LINE
- - - INVISIBLE LINE

Scale 1:100 @A3	0	1	2	3	4	5m
Scale 1:50 @A3	0	0.5	1	1.5	2	2.5m
Scale 1:20 @A3	0	20	40	60	80	100m

SCALE			DATE
1:100			03.04.2024
DRAWN	DS/SF	VERSION	
		SHEET REF. NO	
		84TD -PL -02	

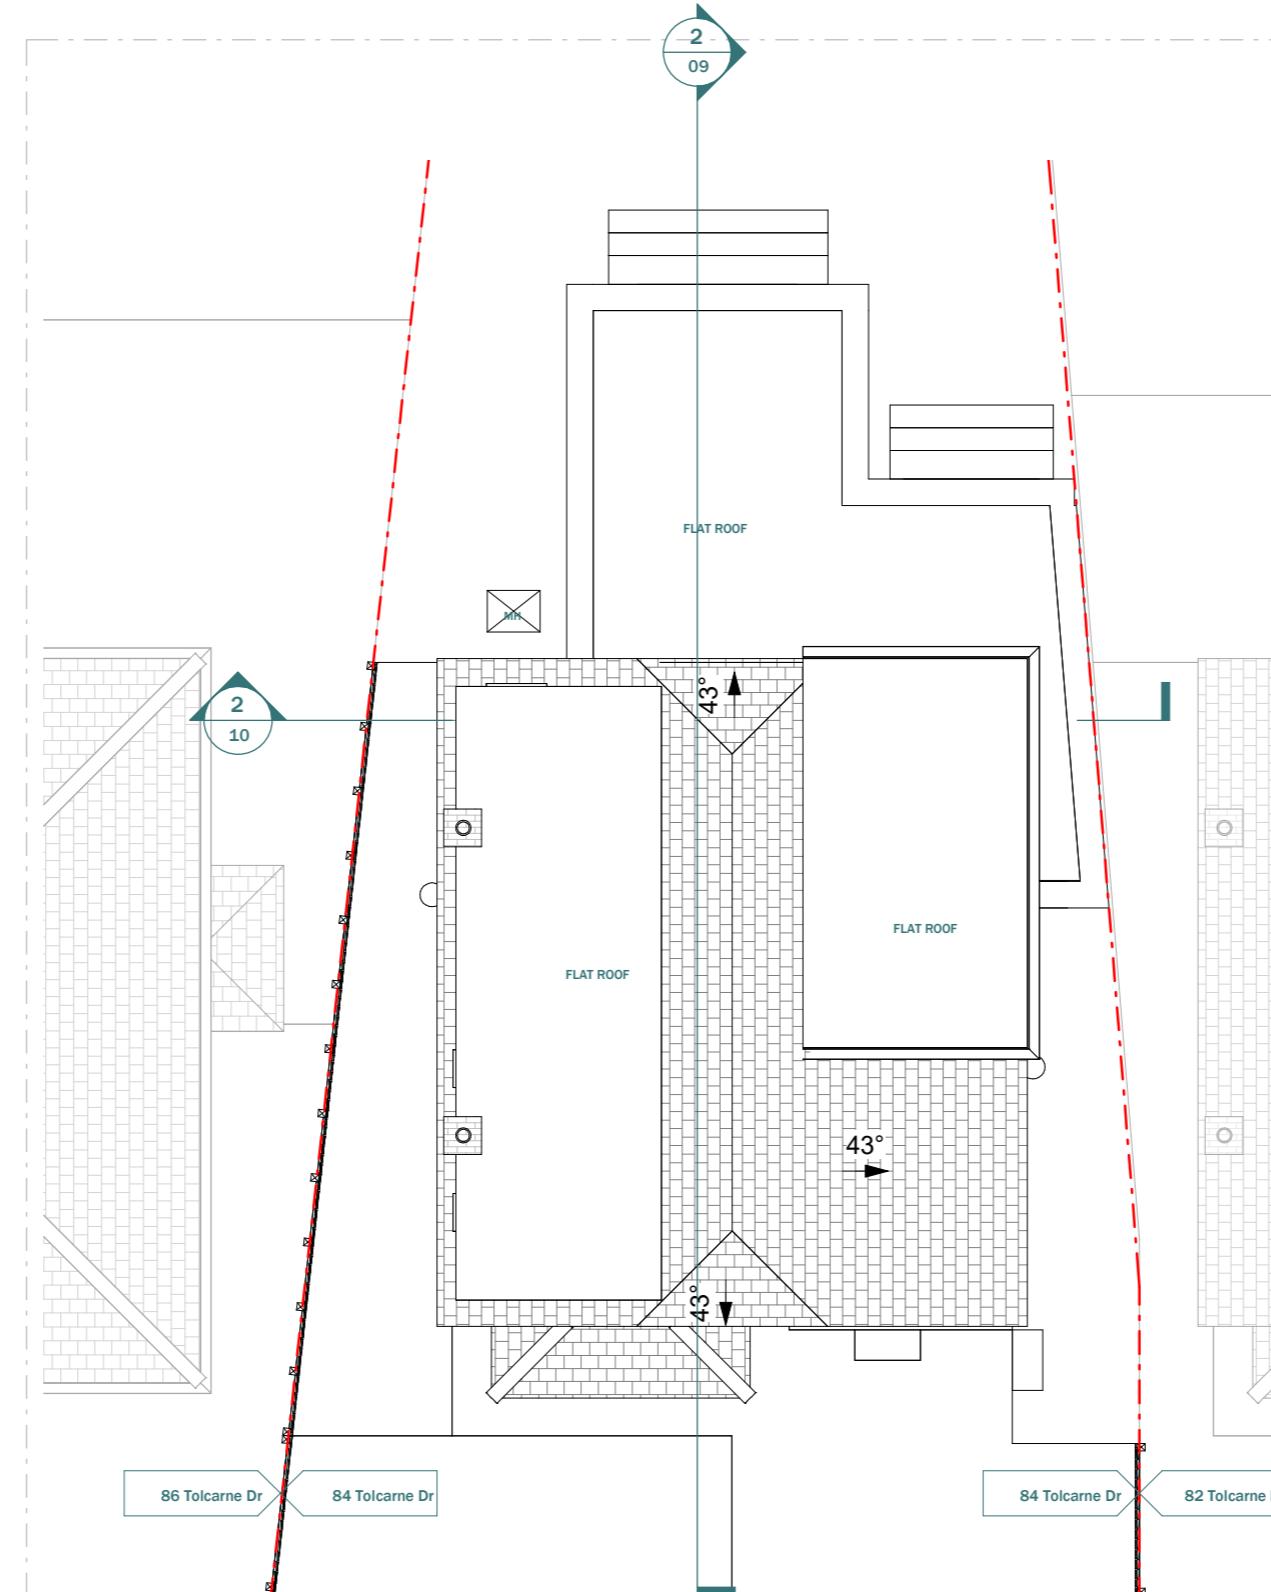

EXISTING AND PROPOSED ROOF PLAN (Unchanged)

This drawing is prepared solely for design and planning submission purposes. It is not intended or suitable for either building regulations or construction purposes and should not be used for such. All dimension shall be checked and confirmed with site rep. and any discrepancies between the drawings and site shall be reported to PM. This drawing to be read in conjunction with engineers specification and details. For construction information please refer to all drawings and specification of works.

For any structural steelworks details please refer to structural engineer's drawings & calculations.

The copyright of the drawing and designs remains with Extension Architecture. All copies are only for information about the application, they may not be used for any other purpose without the express written permission of Extension Architecture.

CLIENT
Katharine Henley
 PROJECT
84 Tolcarne Dr, Pinner HA5 2DG
 TITLE
Existing & Proposed Roof Plan

NOTES			SCALE	DATE
VERSION	DESCRIPTION	DATE	DRAWN DS/SF	VERSION
			SHEET REF. NO	84TD -PL -04


Scale 1:100 @A3 0 1 2 3 4 5m

Scale 1:50 @A3 0 0.5 1 1.5 2 2.5m

Scale 1:20 @A3 0 20 40 60 80 100m

1:100

03.04.2024

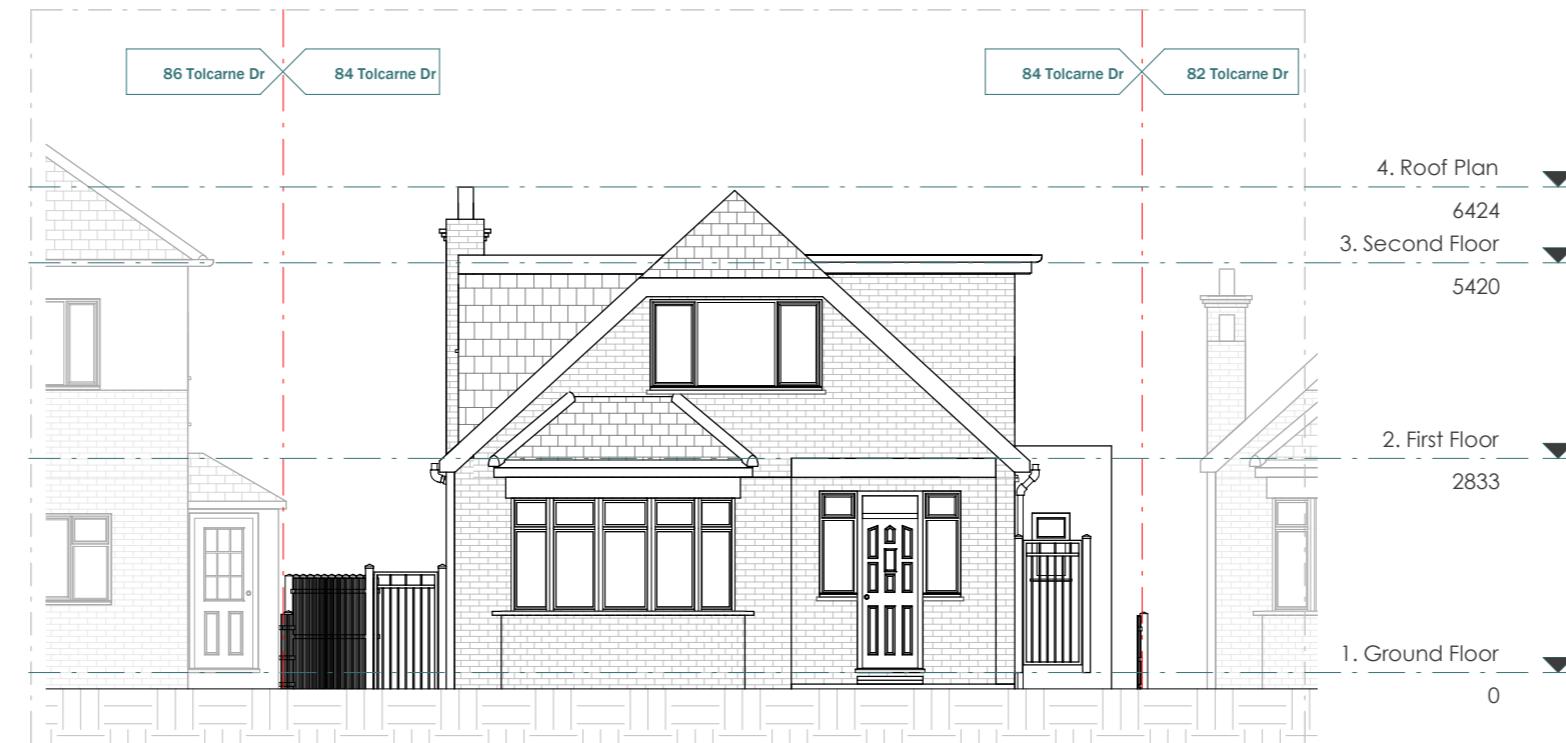

EXISTING FRONT ELEVATION (Unchanged)

This drawing is prepared solely for design and planning submission purposes. It is not intended or suitable for either building regulations or construction purposes and should not be used for such. All dimension shall be checked and confirmed with site rep. and any discrepancies between the drawings and site shall be reported to PM. This drawing to be read in conjunction with engineers specification and details. For construction information please refer to all drawings and specification of works.

For any structural steelworks details please refer to structural engineer's drawings & calculations.

The copyright of the drawing and designs remains with Extension Architecture. All copies are only for information about the application, they may not be used for any other purpose without the express written permission of Extension Architecture.

CLIENT	Katharine Henley		NOTES	SCALE	DATE
PROJECT	84 Tolcarne Dr, Pinner HA5 2DG		VERSION	DESCRIPTION	DATE
TITLE	Existing & Proposed Front Elevation				

Scale 1:100 @A3	0	1	2	3	4	5m
Scale 1:50 @A3	0	0.5	1	1.5	2	2.5m
Scale 1:20 @A3	0	20	40	60	80	100m
SCALE	1:100			DATE	03.04.2024	
DRAWN	DS/SF			VERSION		
SHEET REF. NO				84TD -PL -05		



EXISTING REAR ELEVATION (Unchanged)

This drawing is prepared solely for design and planning submission purposes. It is not intended or suitable for either building regulations or construction purposes and should not be used for such. All dimension shall be checked and confirmed with site rep. and any discrepancies between the drawings and site shall be reported to PM. This drawing to be read in conjunction with engineers specification and details. For construction information please refer to all drawings and specification of works.

For any structural steelworks details please refer to structural engineer's drawings & calculations.

The copyright of the drawing and designs remains with Extension Architecture. All copies are only for information about the application, they may not be used for any other purpose without the express written permission of Extension Architecture.

CLIENT
Katharine Henley
 PROJECT
84 Tolcarne Dr, Pinner HA5 2DG
 TITLE
Existing & Proposed Rear Elevation

NOTES			SCALE	DATE
VERSION	DESCRIPTION	DATE	DRAWN DS/SF	VERSION
			SHEET REF. NO	84TD -PL -06

Scale 1:100 @A3 0 1 2 3 4 5m

Scale 1:50 @A3 0 0.5 1 1.5 2 2.5m

Scale 1:20 @A3 0 20 40 60 80 100m

1 : 100


03.04.2024

DS/SF

VERSION

SHEET REF. NO

84TD -PL -06

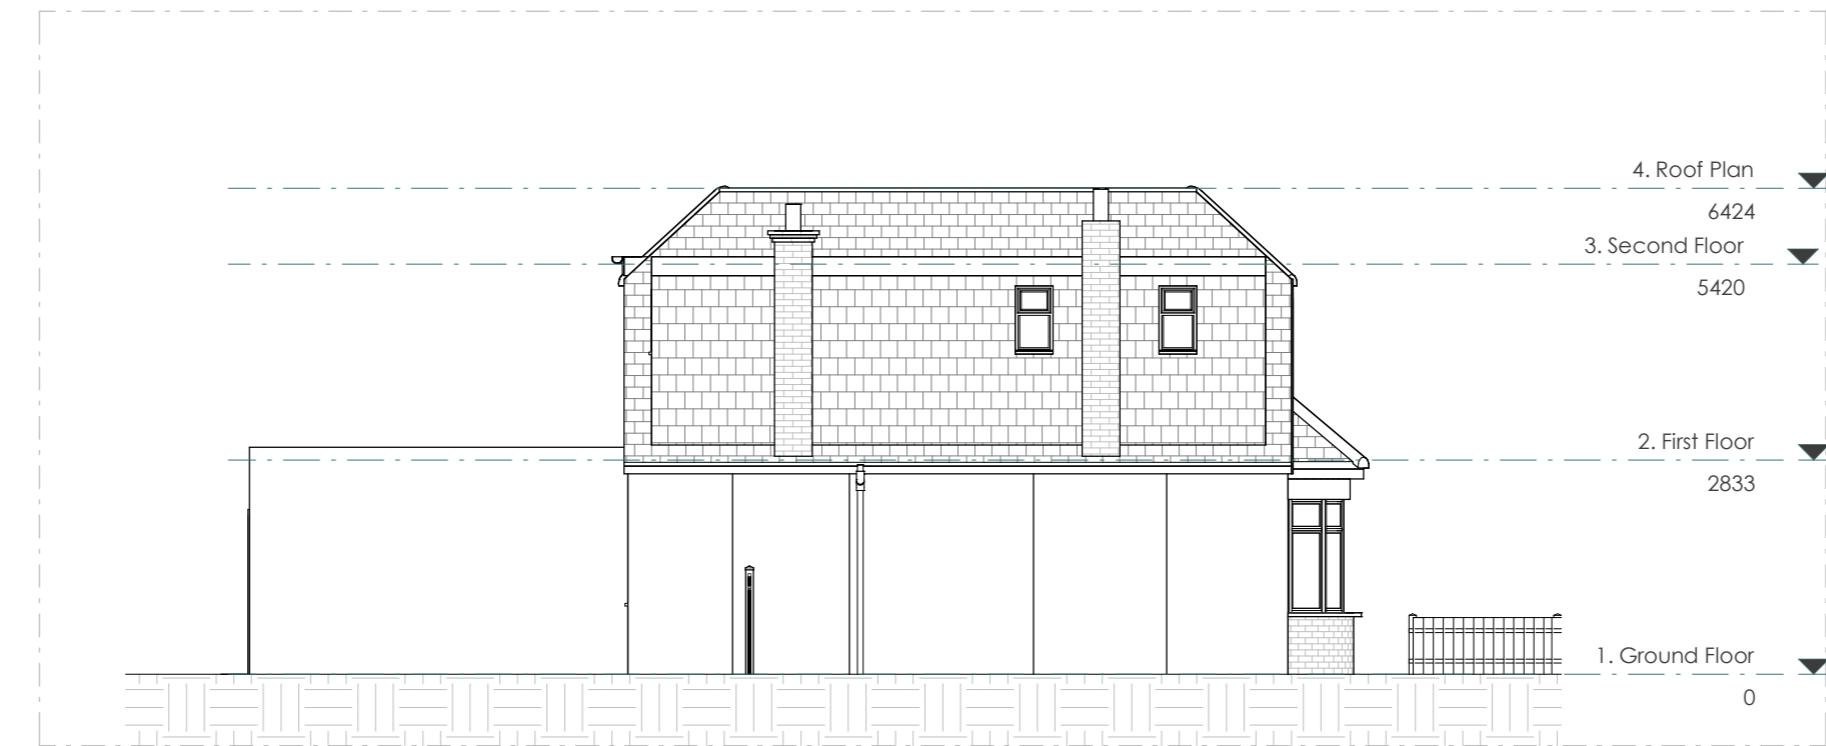

EXISTING LEFT ELEVATION (Unchanged)

This drawing is prepared solely for design and planning submission purposes. It is not intended or suitable for either building regulations or construction purposes and should not be used for such. All dimension shall be check and confirmed with site rep. and any discrepancies between the drawings and site shall be reported to PM. This drawing to be read in conjunction with engineers specification and details. For construction information please refer to all drawings and specification of works.

For any structural steelworks details please refer to structural engineer's drawings & calculations.


The copyright of the drawing and designs remains with Extension Architecture. All copies are only for information about the application, they may not be used for any other purpose without the express written permission of Extension Architecture.

CLIENT **Katharine Henley**
 PROJECT **84 Tolcarne Dr, Pinner HA5 2DG**
 TITLE **Existing & Proposed Left Elevation**

Scale 1:100
 @A3

NOTES			SCALE	DATE
			1:100	03.04.2024
			DS/SF	
			SHEET REF. NO	84TD -PL -07

1m 10m

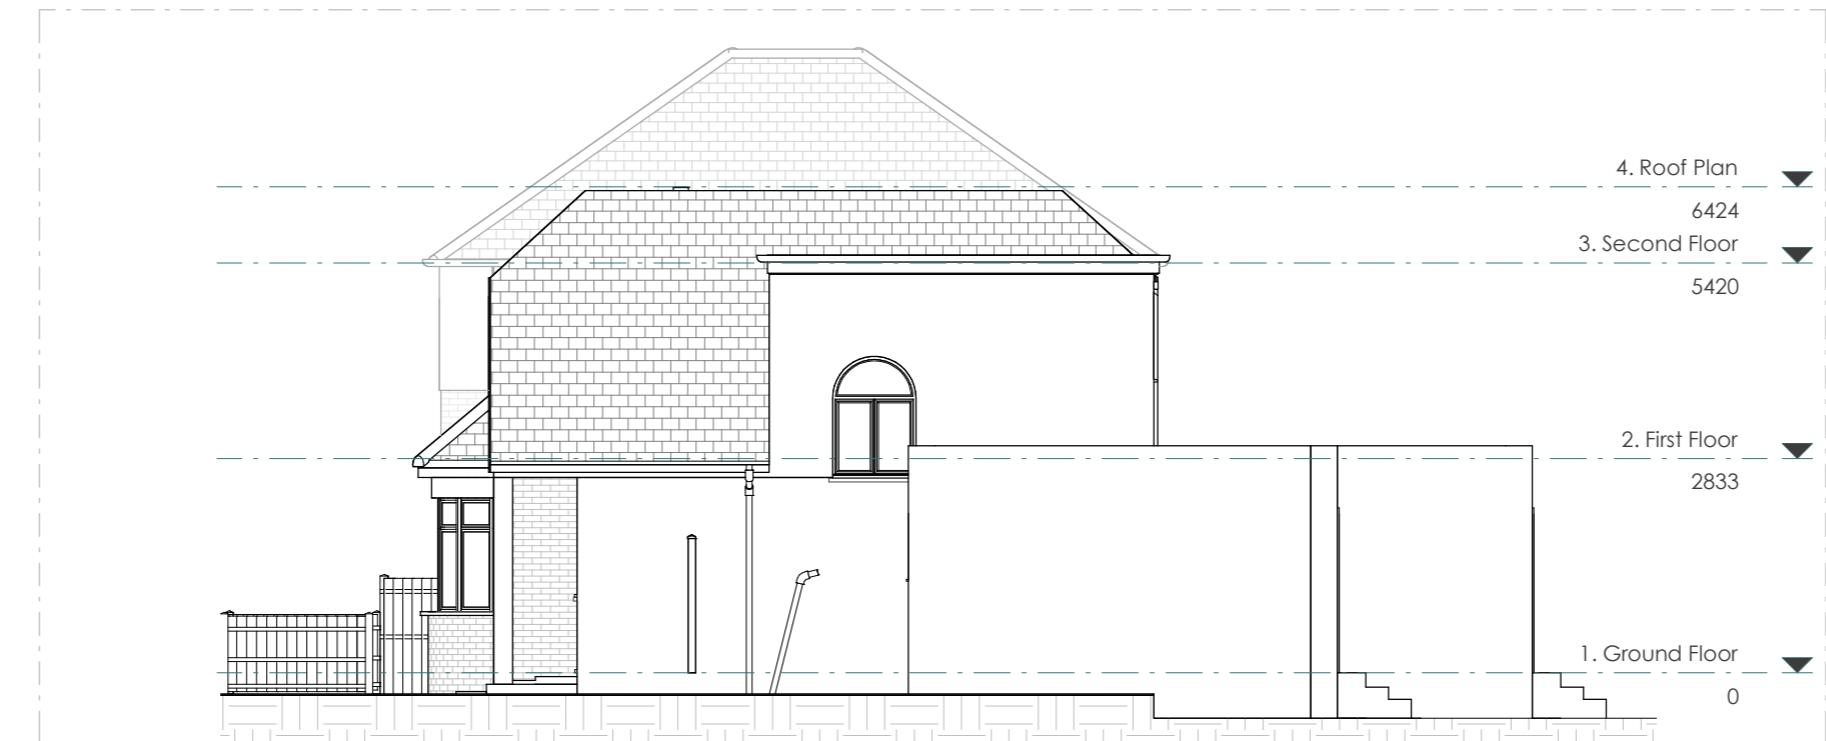

EXISTING RIGHT ELEVATION (Unchanged)

This drawing is prepared solely for design and planning submission purposes. It is not intended or suitable for either building regulations or construction purposes and should not be used for such. All dimension shall be check and confirmed with site rep. and any discrepancies between the drawings and site shall be reported to PM. This drawing to be read in conjunction with engineers specification and details. For construction information please refer to all drawings and specification of works.

For any structural steelworks details please refer to structural engineer's drawings & calculations.



The copyright of the drawing and designs remains with Extension Architecture. All copies are only for information about the application, they may not be used for any other purpose without the express written permission of Extension Architecture.

CLIENT
Katharine Henley
 PROJECT
84 Tolcarne Dr, Pinner HA5 2DG
 TITLE
Existing & Proposed Right Elevation

Scale 1:100
 @A3

NOTES			SCALE	DATE
			1:100	03.04.2024
			DS/SF	
			SHEET REF. NO	84TD -PL -08

1m 10m

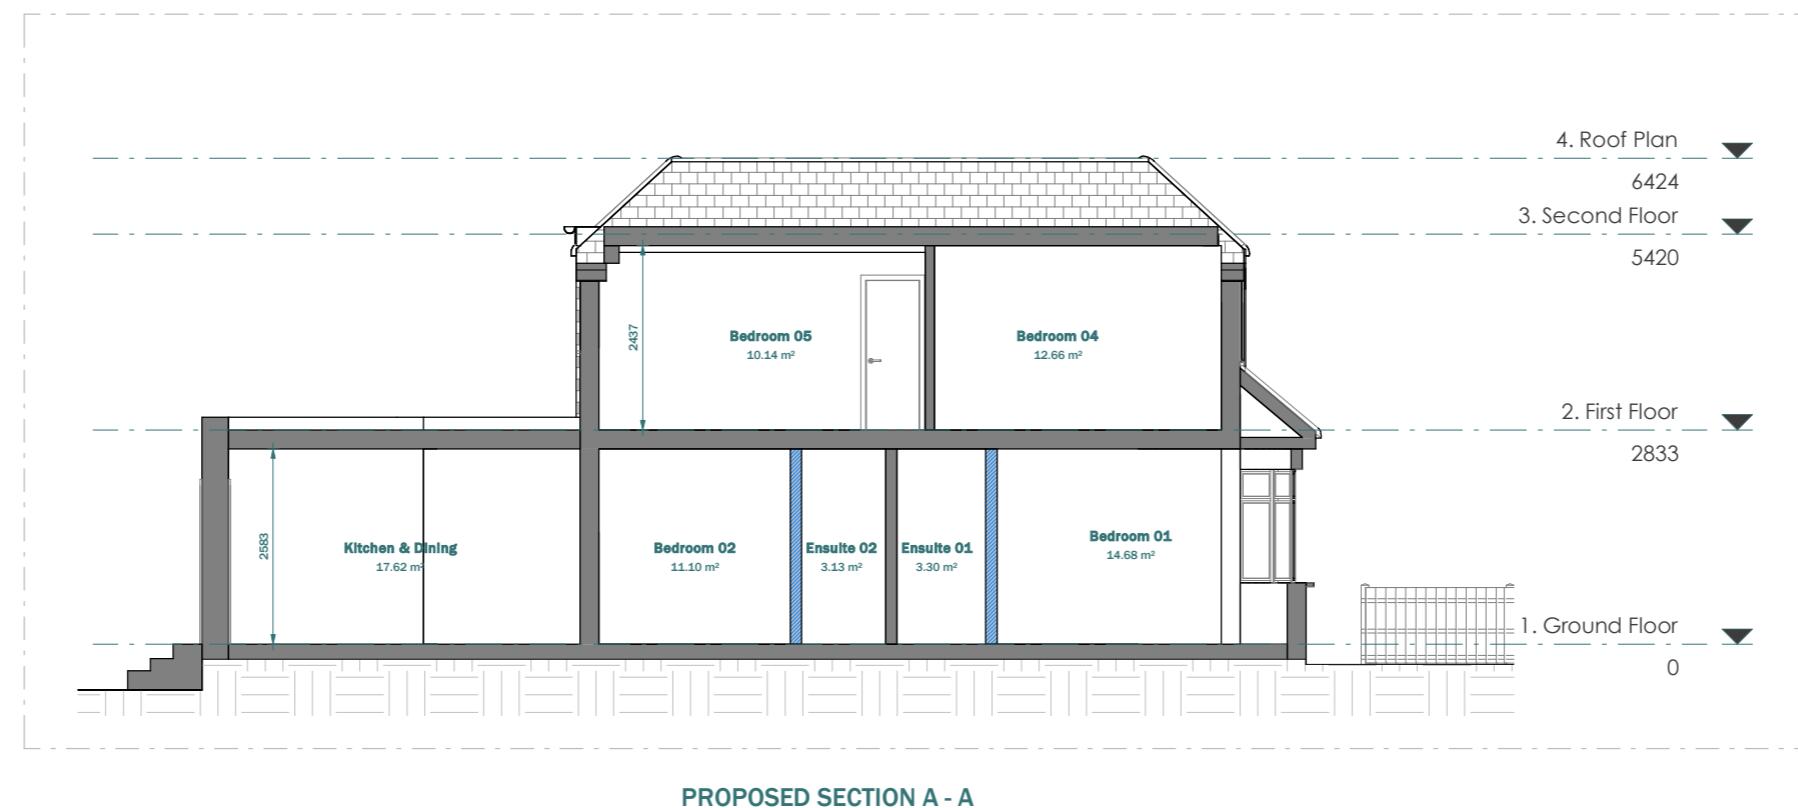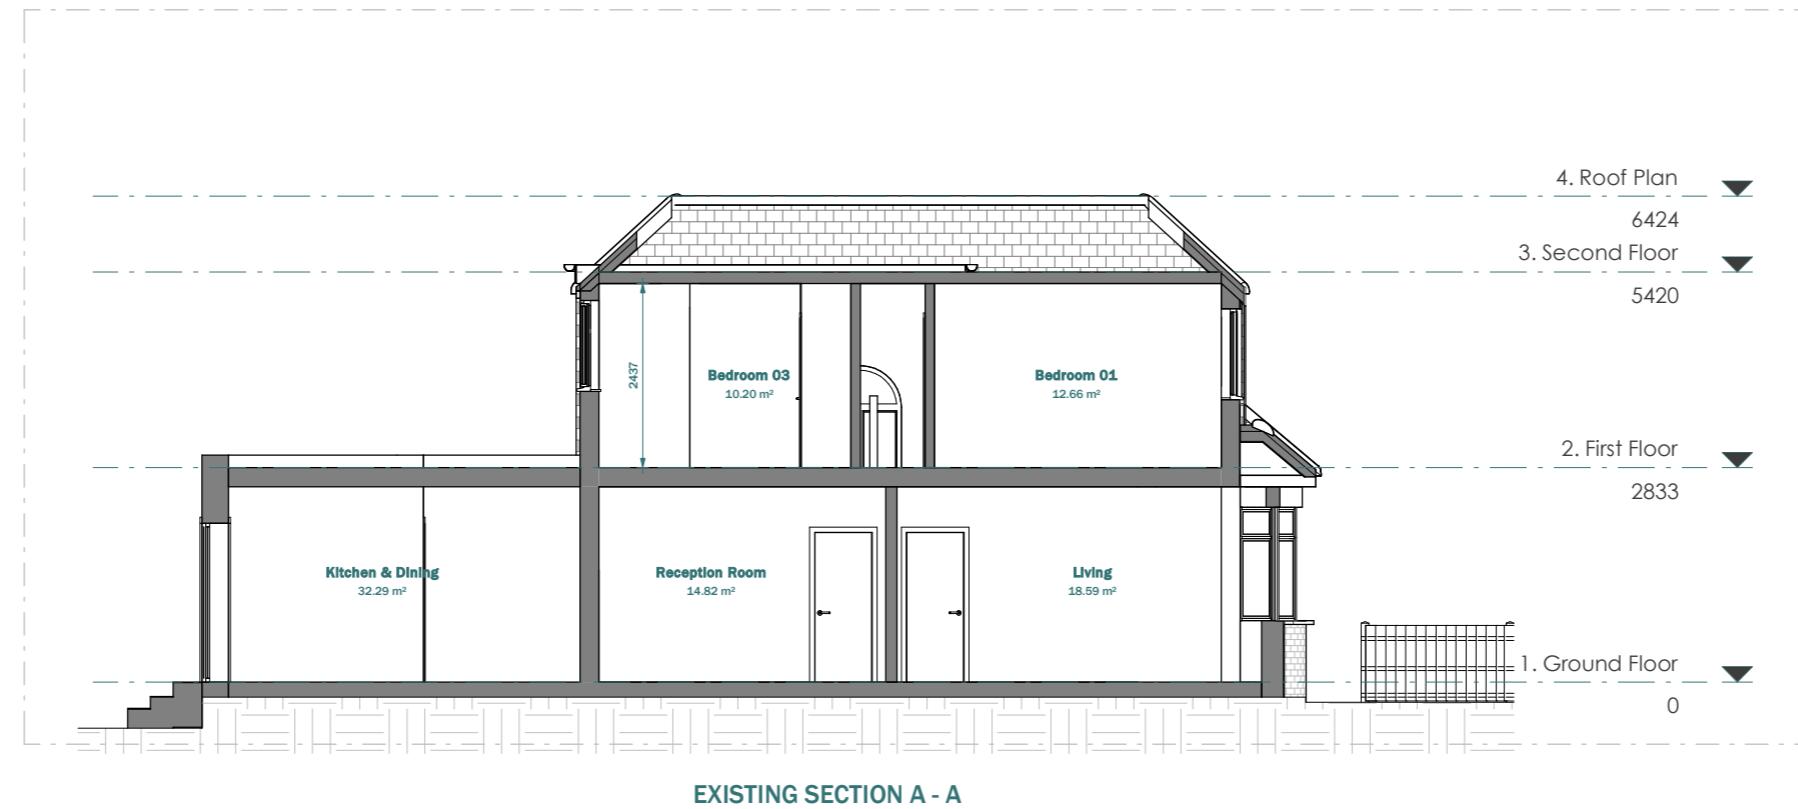


LEGEND:

- EXISTING WALL
- PROPOSED WALL
- - - DEMOLISHED LINE
- INVISIBLE LINE



EXISTING SECTION A - A

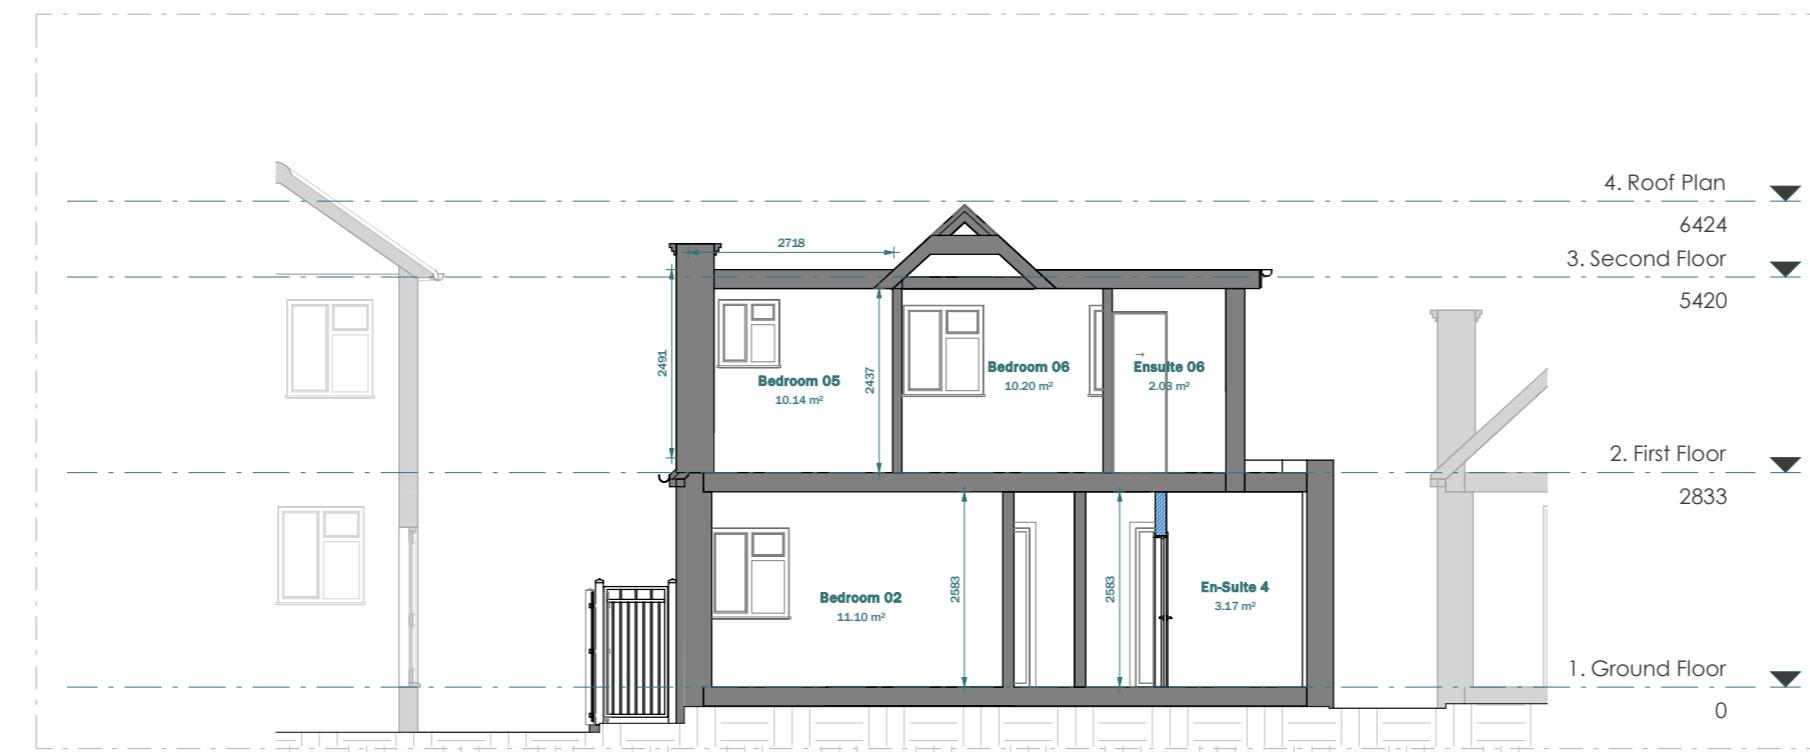

PROPOSED SECTION A - A

LEGEND:

- EXISTING WALL
- PROPOSED WALL
- DEMOLISHED LINE
- INVISIBLE LINE