


EXISTING BLOCK PLAN SCALE 1:500



3D EXISTING

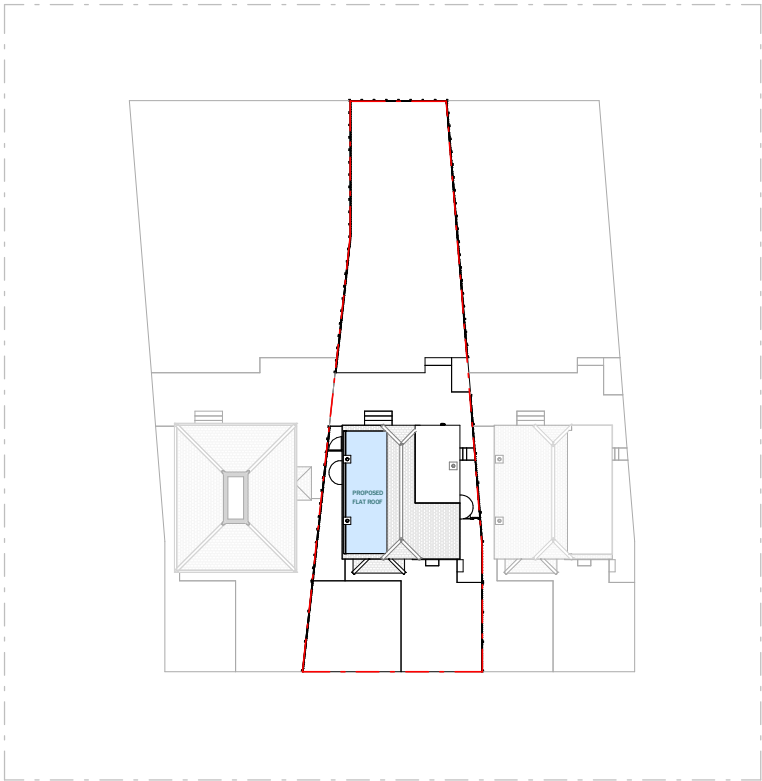


PROPOSED BLOCK PLAN SCALE 1:500



3D PROPOSED


LEGEND:

- EXISTING
- PROPOSED
- BOUNDARY


 


Scale 1:500
@A3

Scale 1:1250
@A3

 

CLIENT	Nathan Eriemo			NOTES			SCALE	DATE
PROJECT	84 Tolcarne Dr, Pinner HA5 2DG			VERSION	DESCRIPTION	DATE	1 : 500	04.03.2024
TITLE	Site & Block Plan						DRAWN	VERSION
							DS/SF	
							SHEET REF. NO	
							84TD -PL -00	

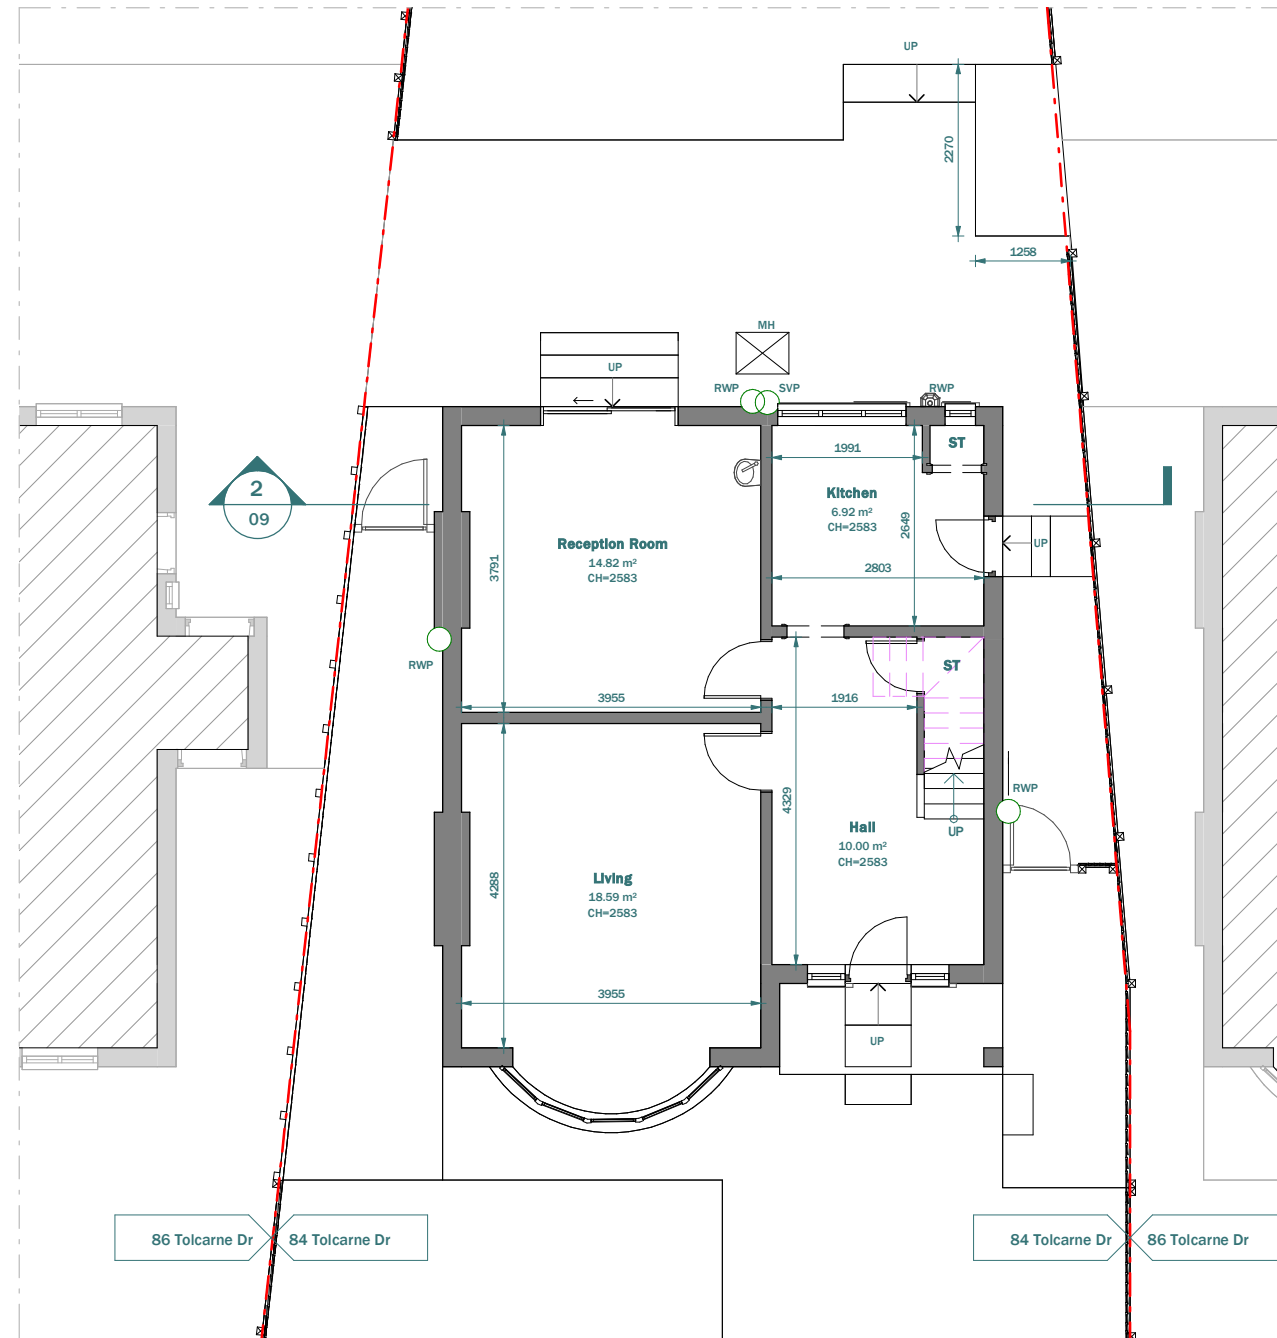 



EXISTING GROUND FLOOR (UNCHANGED)

LEGEND:


- EXISTING WALL
- PROPOSED WALL
- DEMOLISHED LINE
- INVISIBLE LINE



CLIENT Nathan Eriemo	NOTES			SCALE 1 : 100	DATE 04.03.2024
	PROJECT 84 Tolcarne Dr, Pinner HA5 2DG	VERSION	DESCRIPTION	DRAWN DS/SF	VERSION
TITLE Existing & Proposed Ground Floor				SHEET REF. NO 84TD -PL -01	

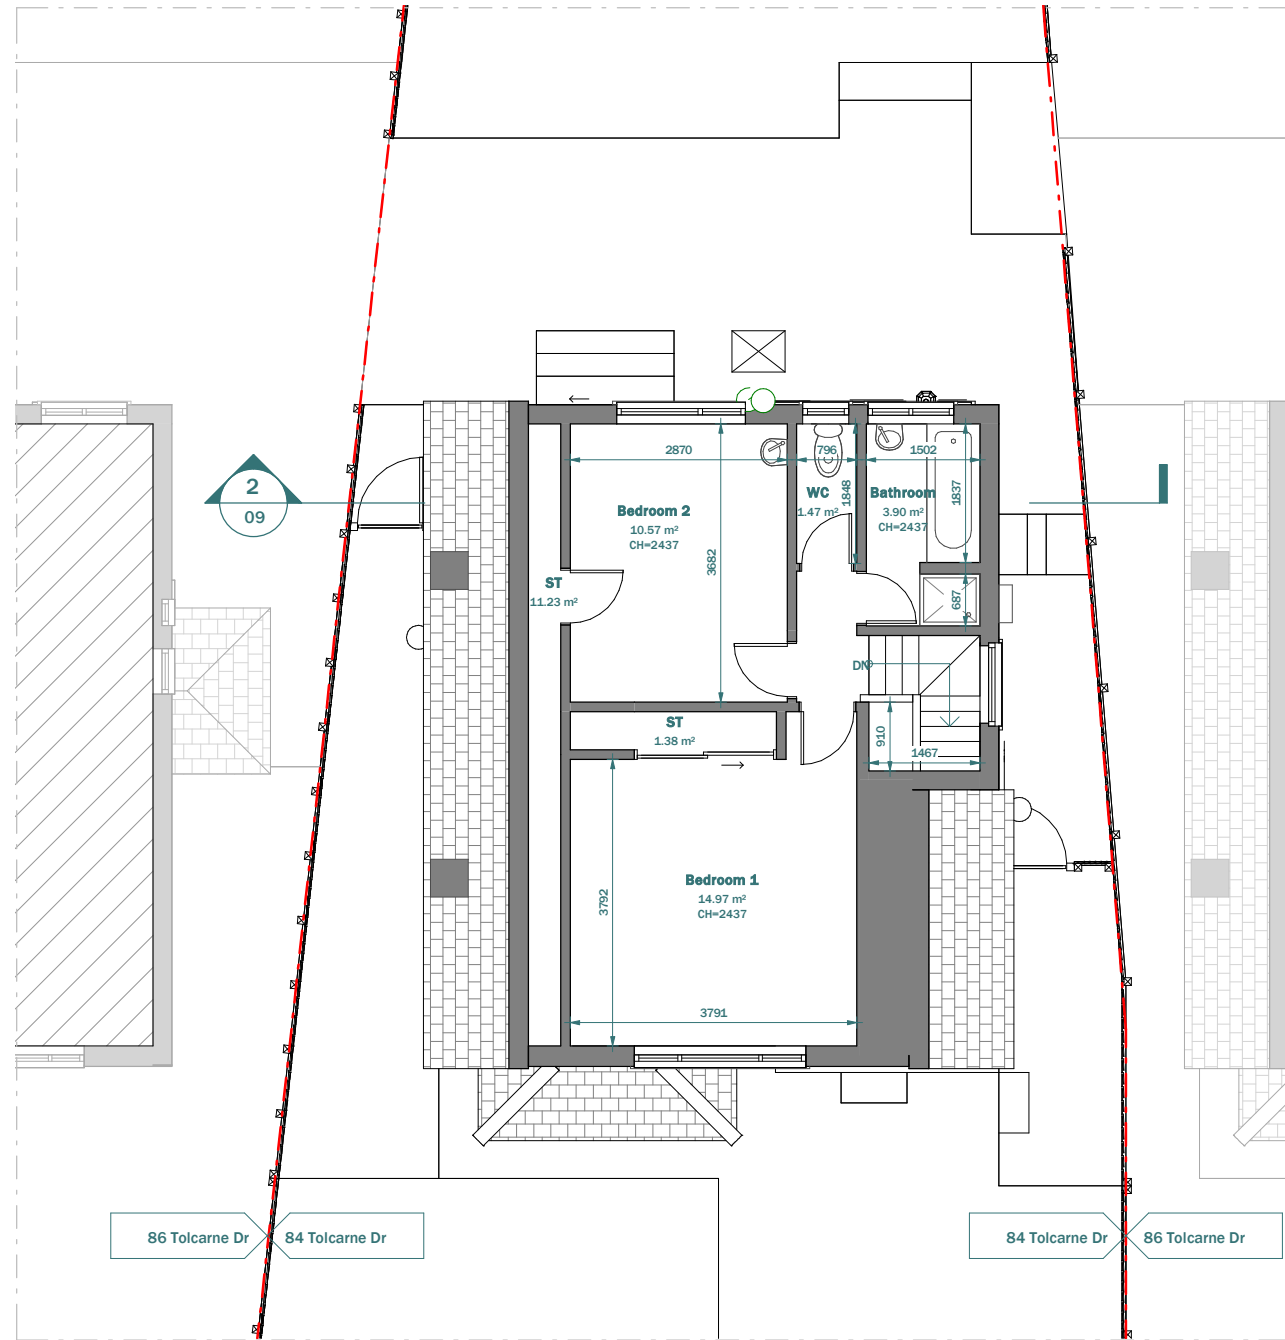 


EXISTING FIRST FLOOR

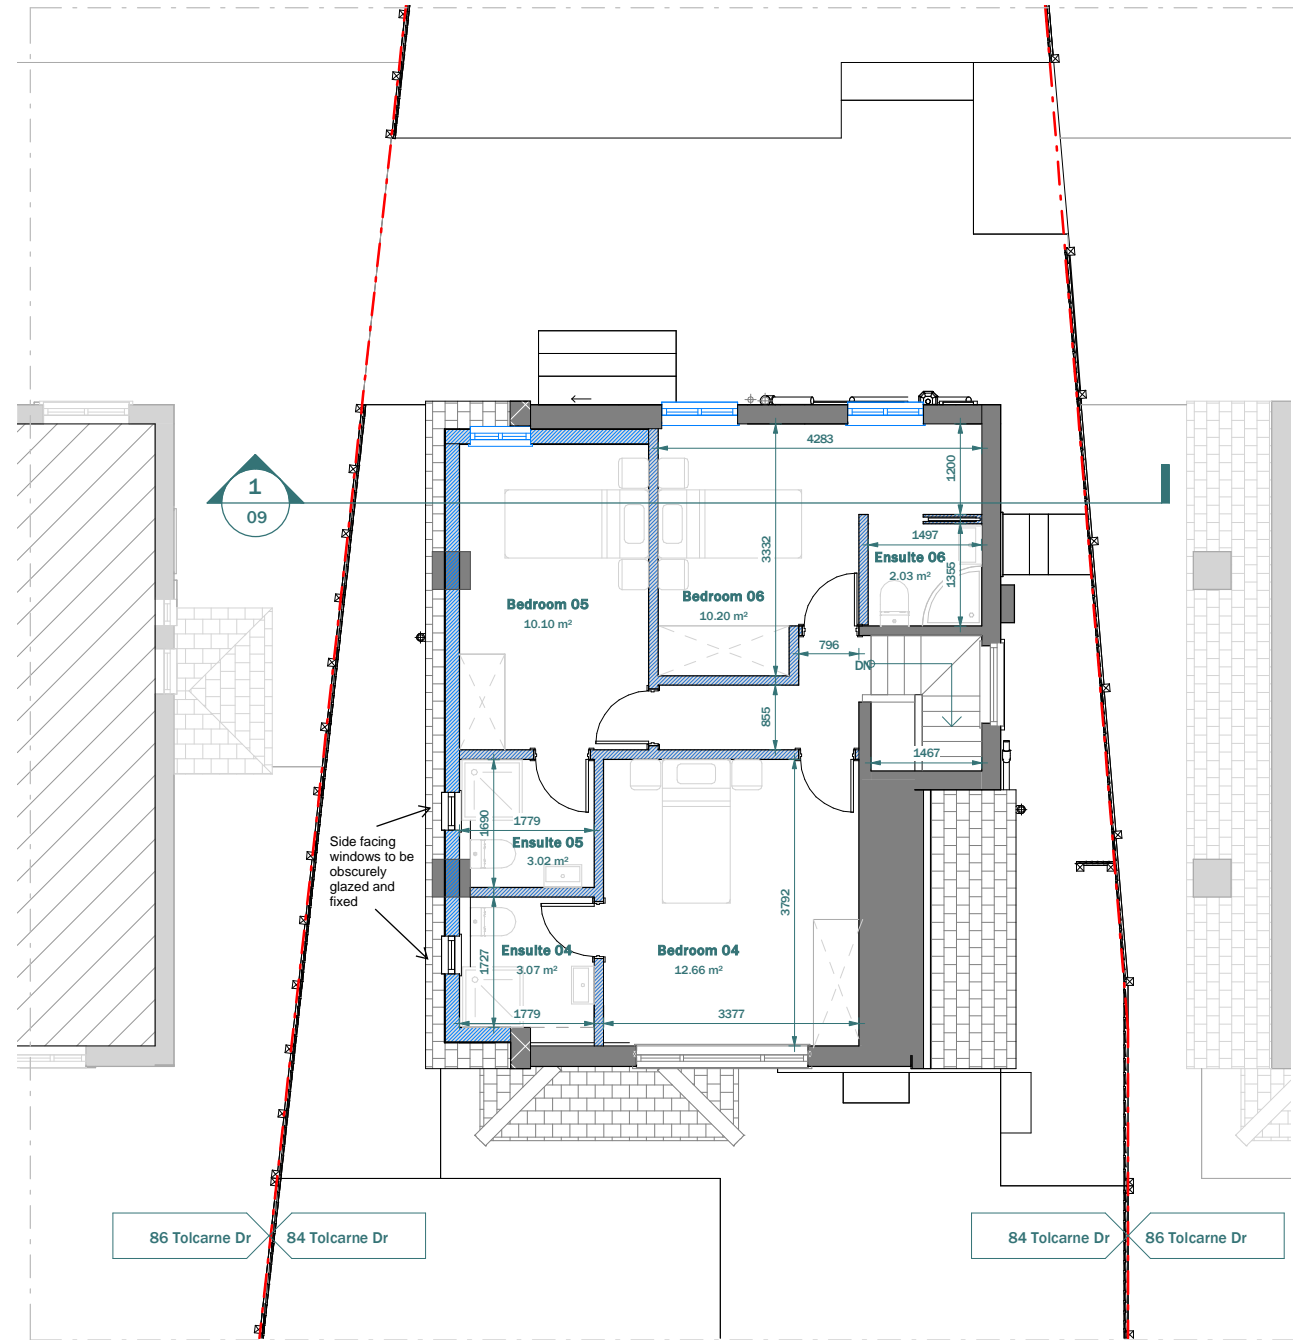



PROPOSED FIRST FLOOR

LEGEND:


- EXISTING WALL
- PROPOSED WALL
- DEMOLISHED LINE
- INVISIBLE LINE

 

CLIENT	Nathan Eriemo			NOTES			SCALE	DATE
PROJECT	84 Tolcarne Dr, Pinner HA5 2DG			VERSION	DESCRIPTION	DATE	DRAWN	VERSION
							DS/SF	
TITLE	Existing & Proposed First Floor						SHEET REF. NO	
							84TD -PL -02-REV B	

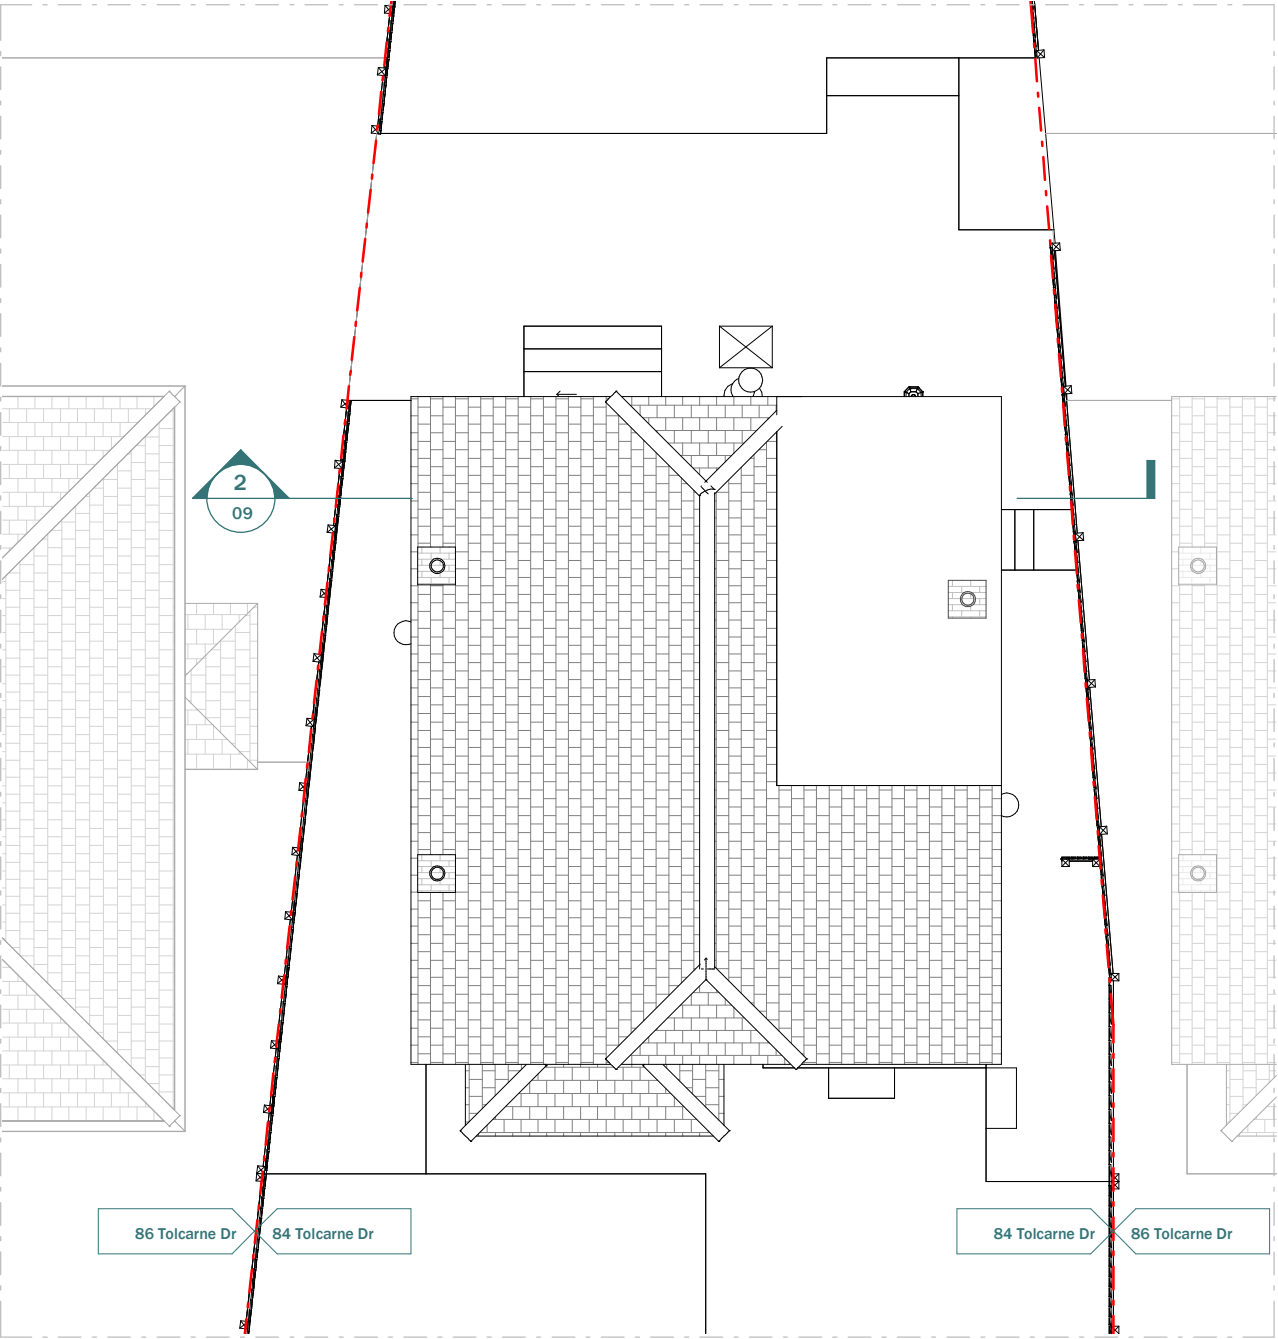 

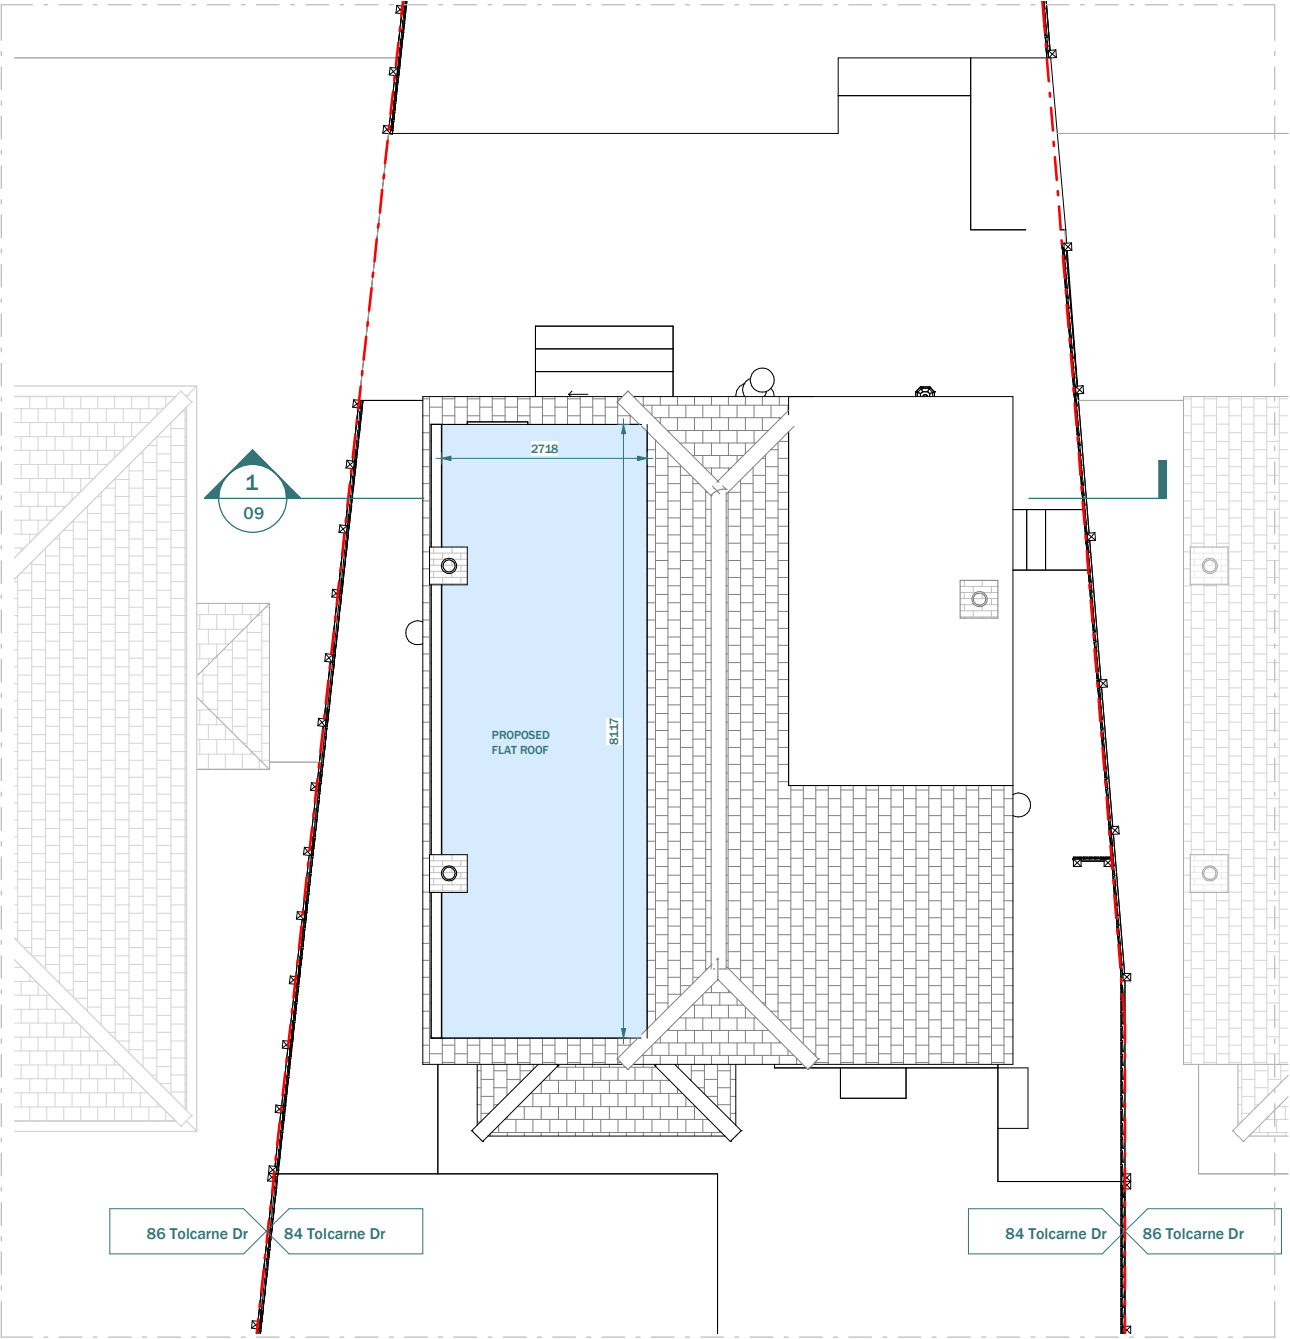


EXISTING ROOF FLOOR



PROPOSED ROOF FLOOR


CLIENT	Nathan Eriemo		
PROJECT	84 Tolcarne Dr, Pinner HA5 2DG		
TITLE	Existing & Proposed Roof Plan		

NOTES		
VERSION	DESCRIPTION	DATE

			
			
SCALE	DATE		
1 : 100	04.03.2024		
DRAWN	VERSION		
DS/SF			
SHEET REF. NO			
84TD -PL -04			





EXISTING FRONT ELEVATION

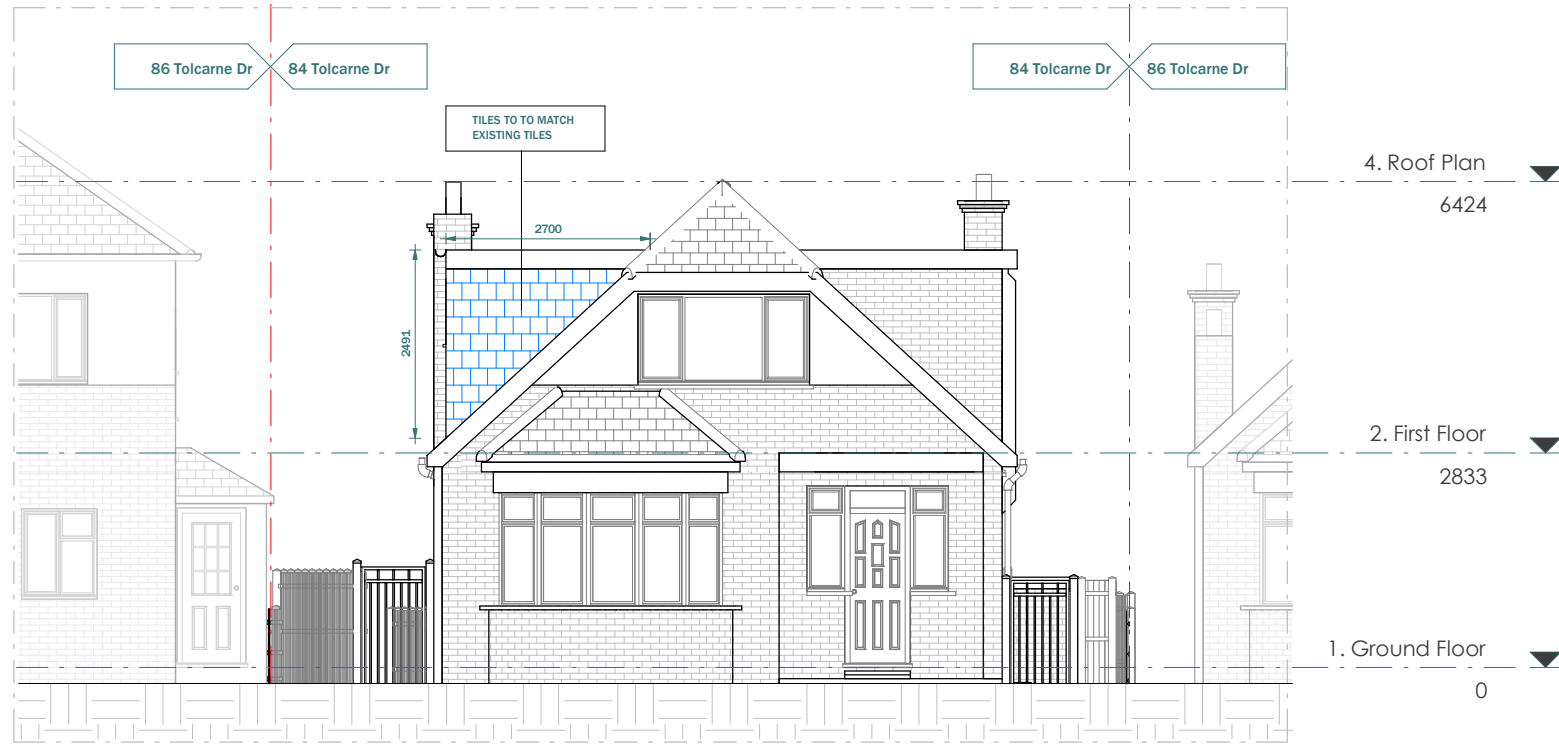


PROPOSED FRONT ELEVATION

Scale 1:100 @A3	0	1	2	3	4	5m
Scale 1:50 @A3	0	0.5	1	1.5	2	2.5m
Scale 1:20 @A3	0	20	40	60	80	100m


CLIENT Nathan Eriemo	NOTES			SCALE 1 : 100	DATE 04.03.2024
	PROJECT 84 Tolcarne Dr, Pinner HA5 2DG	VERSION	DESCRIPTION	DATE	DRAWN DS/SF
	TITLE Existing & Proposed Front Elevation				SHEET REF. NO 84TD -PL -05
					VERSION

 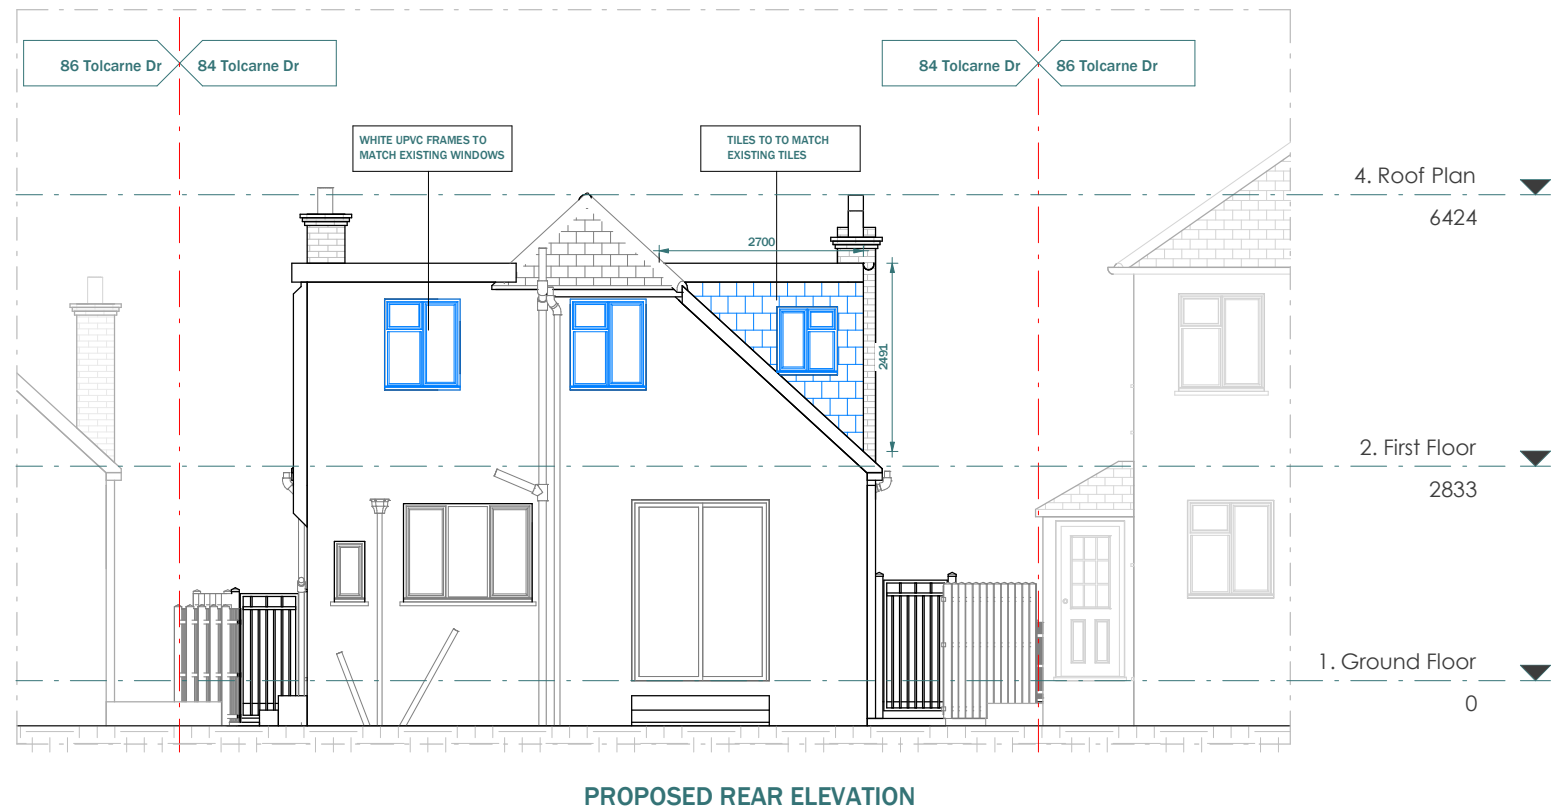

CLIENT	Nathan Eriemo			NOTES			SCALE	DATE
							1 : 100	04.03.2024
PROJECT	84 Tolcarne Dr, Pinner HA5 2DG			VERSION	DESCRIPTION	DATE	DRAWN	VERSION
							DS/SF	
TITLE	Existing & Proposed Rear Elevation						SHEET REF. NO	
							84TD -PL -06	

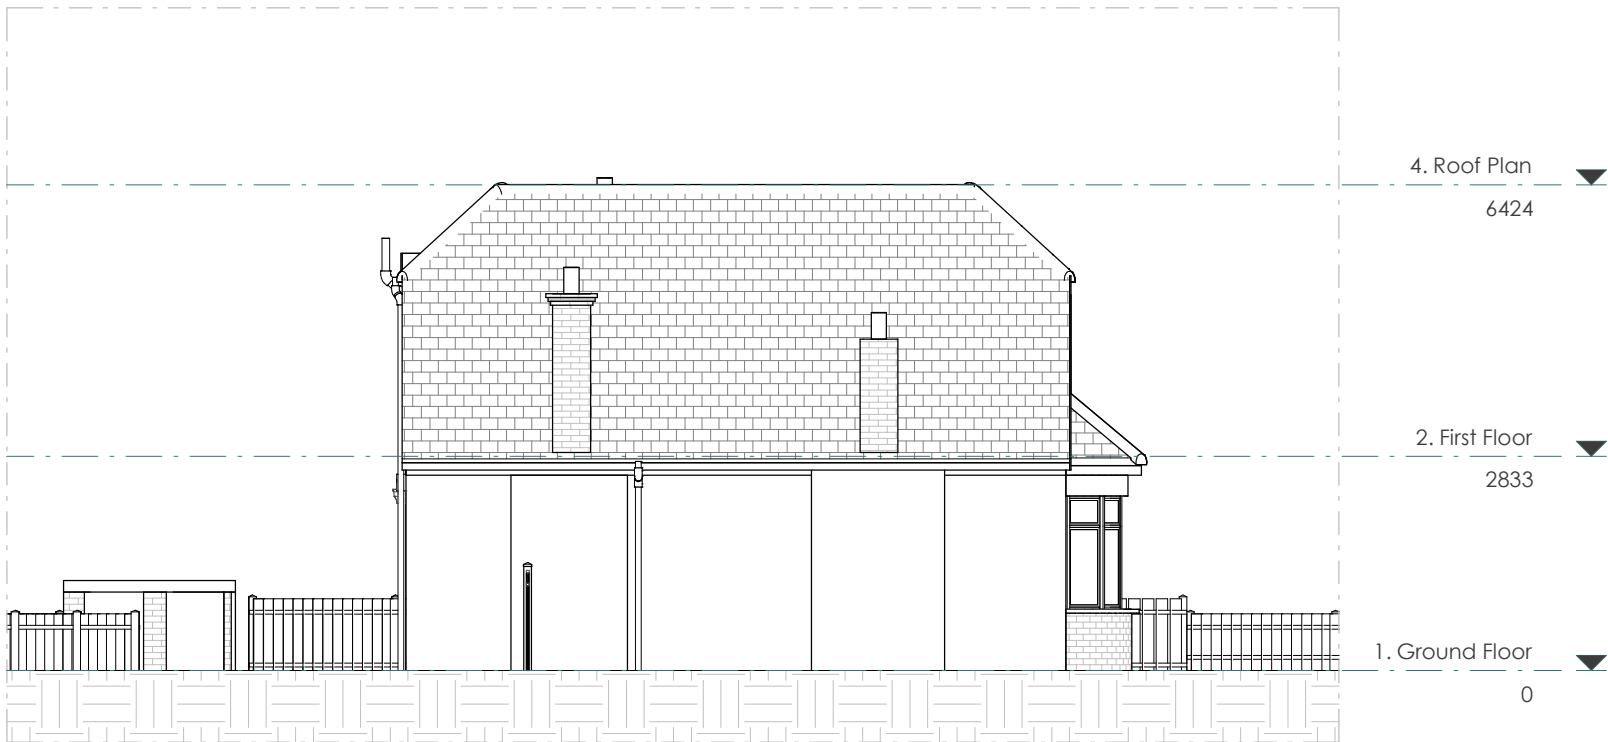

EXISTING LEFT ELEVATION

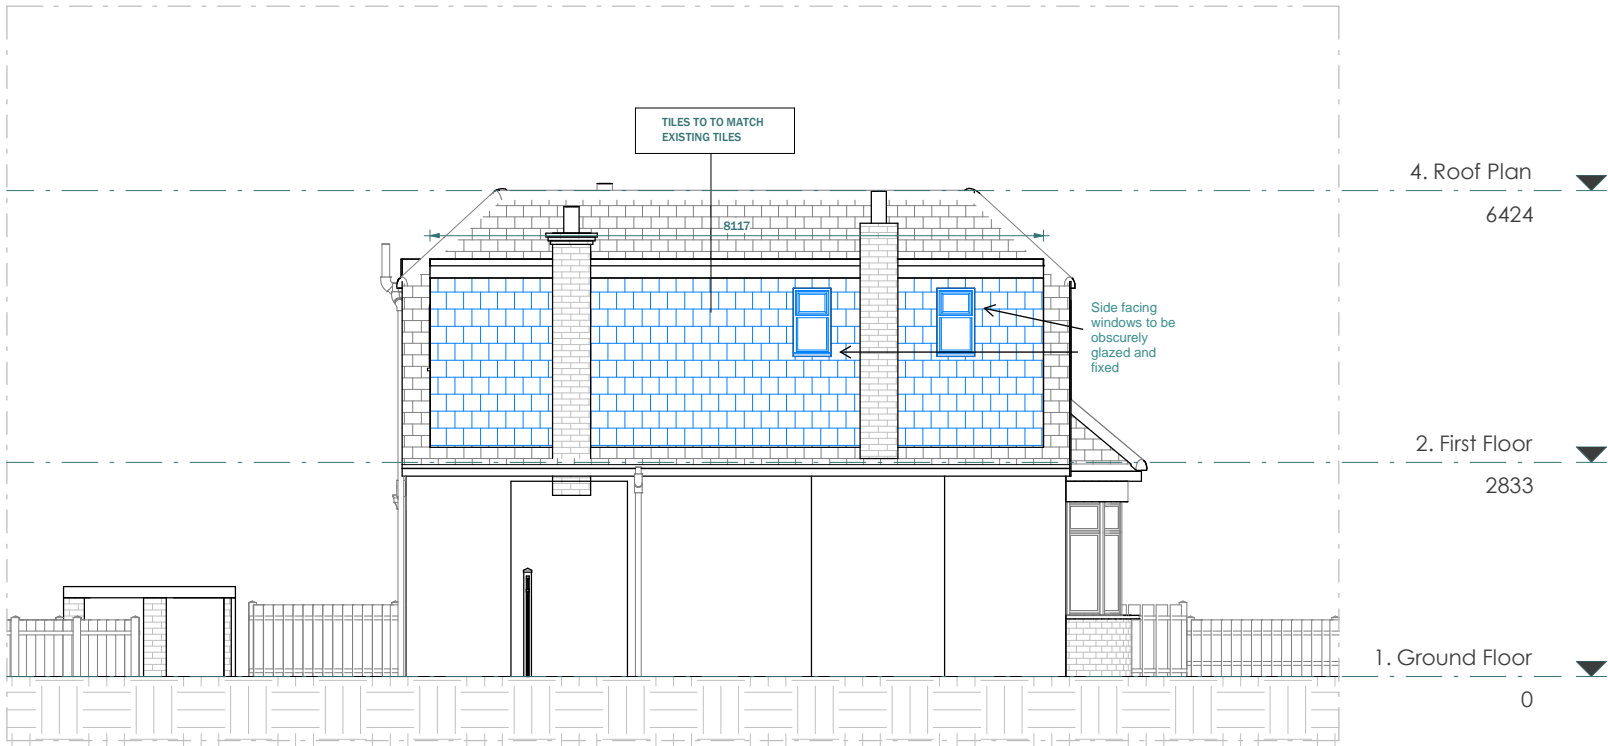

PROPOSED LEFT ELEVATION

CLIENT	Nathan Eriemo		
PROJECT	84 Tolcarne Dr, Pinner HA5 2DG		
TITLE	Existing & Proposed Left Elevation		

NOTES		
VERSION	DESCRIPTION	DATE

SCALE	DATE
1 : 100	04.03.2024
DRAWN	VERSION
DS/SF	
SHEET REF. NO	
84TD -PL -07-REVB	






EXISTING RIGHT ELEVATION (UNCHANGED)


CLIENT	Nathan Eriemo		
PROJECT	84 Tolcarne Dr, Pinner HA5 2DG		
TITLE	Existing & Proposed Right Elevation		

NOTES		
VERSION	DESCRIPTION	DATE

SCALE	DATE
1 : 100	04.03.2024
DRAWN	VERSION
DS/SF	
SHEET REF. NO	
84TD -PL -08	

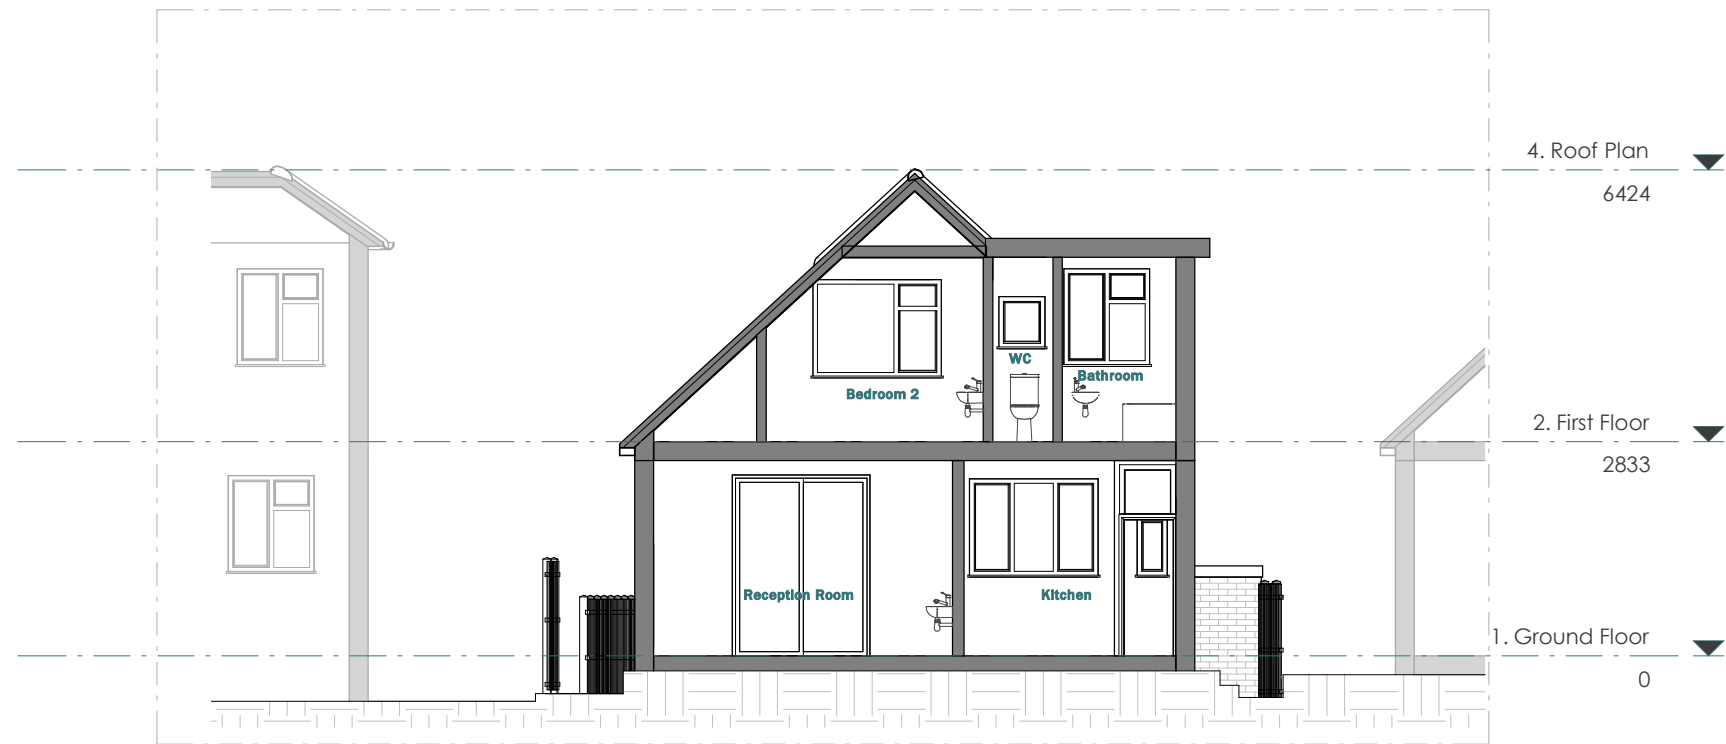

EXISTING SECTION A - A

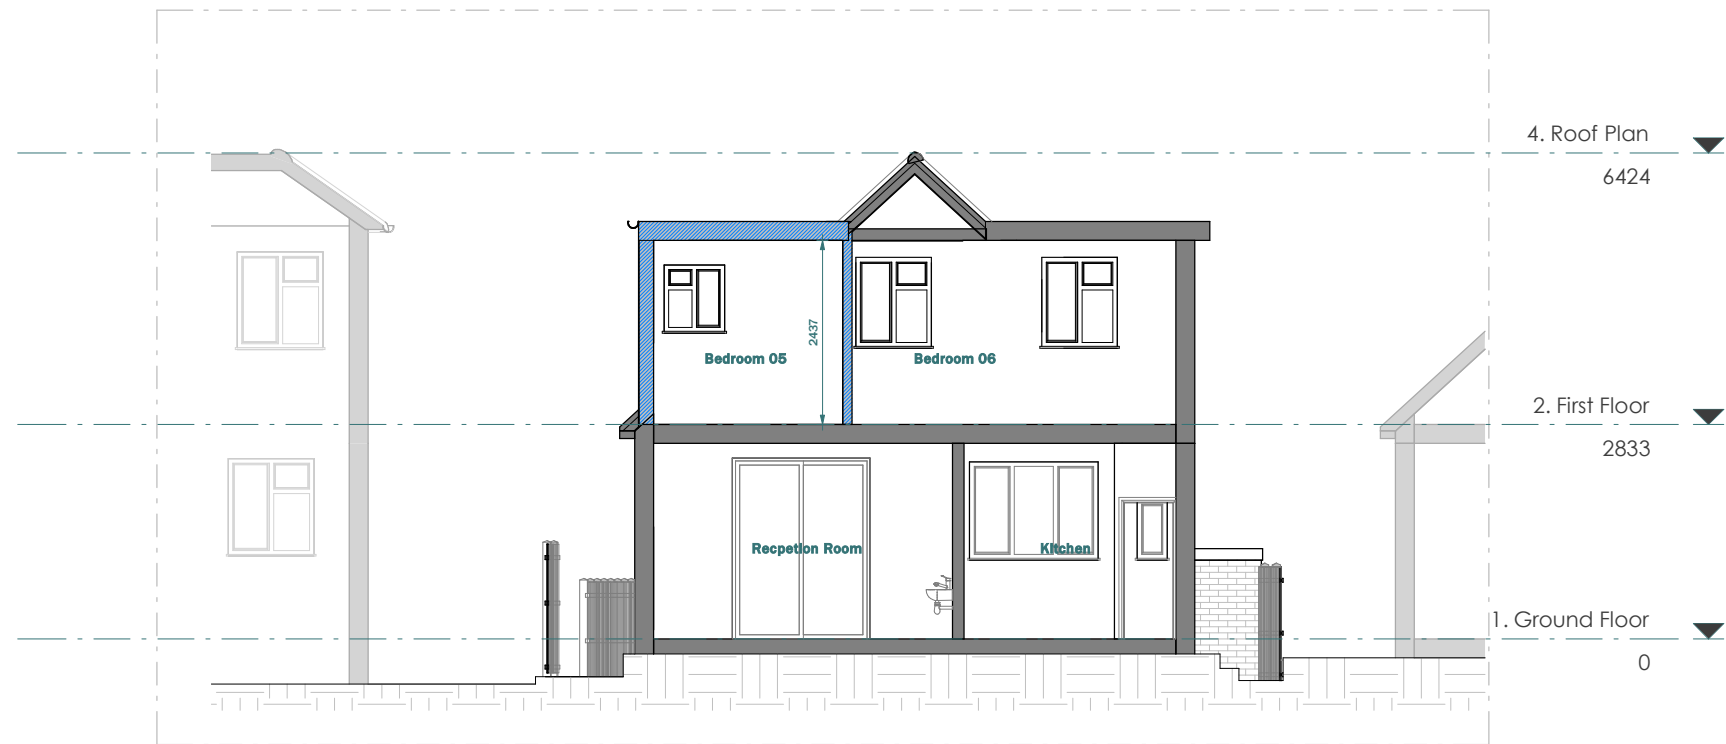

PROPOSED SECTION A - A

LEGEND:

- EXISTING WALL
- PROPOSED WALL
- DEMOLISHED LINE
- INVISIBLE LINE



CLIENT	Nathan Eriemo			NOTES	SCALE	DATE
PROJECT	84 Tolcarne Dr, Pinner HA5 2DG			VERSION	1 : 100	04.03.2024
TITLE	Existing & Proposed Section A-A			DESCRIPTION	DRAWN	VERSION
				DATE	DS/SF	
					SHEET REF. NO	
					84TD -PL -09	