


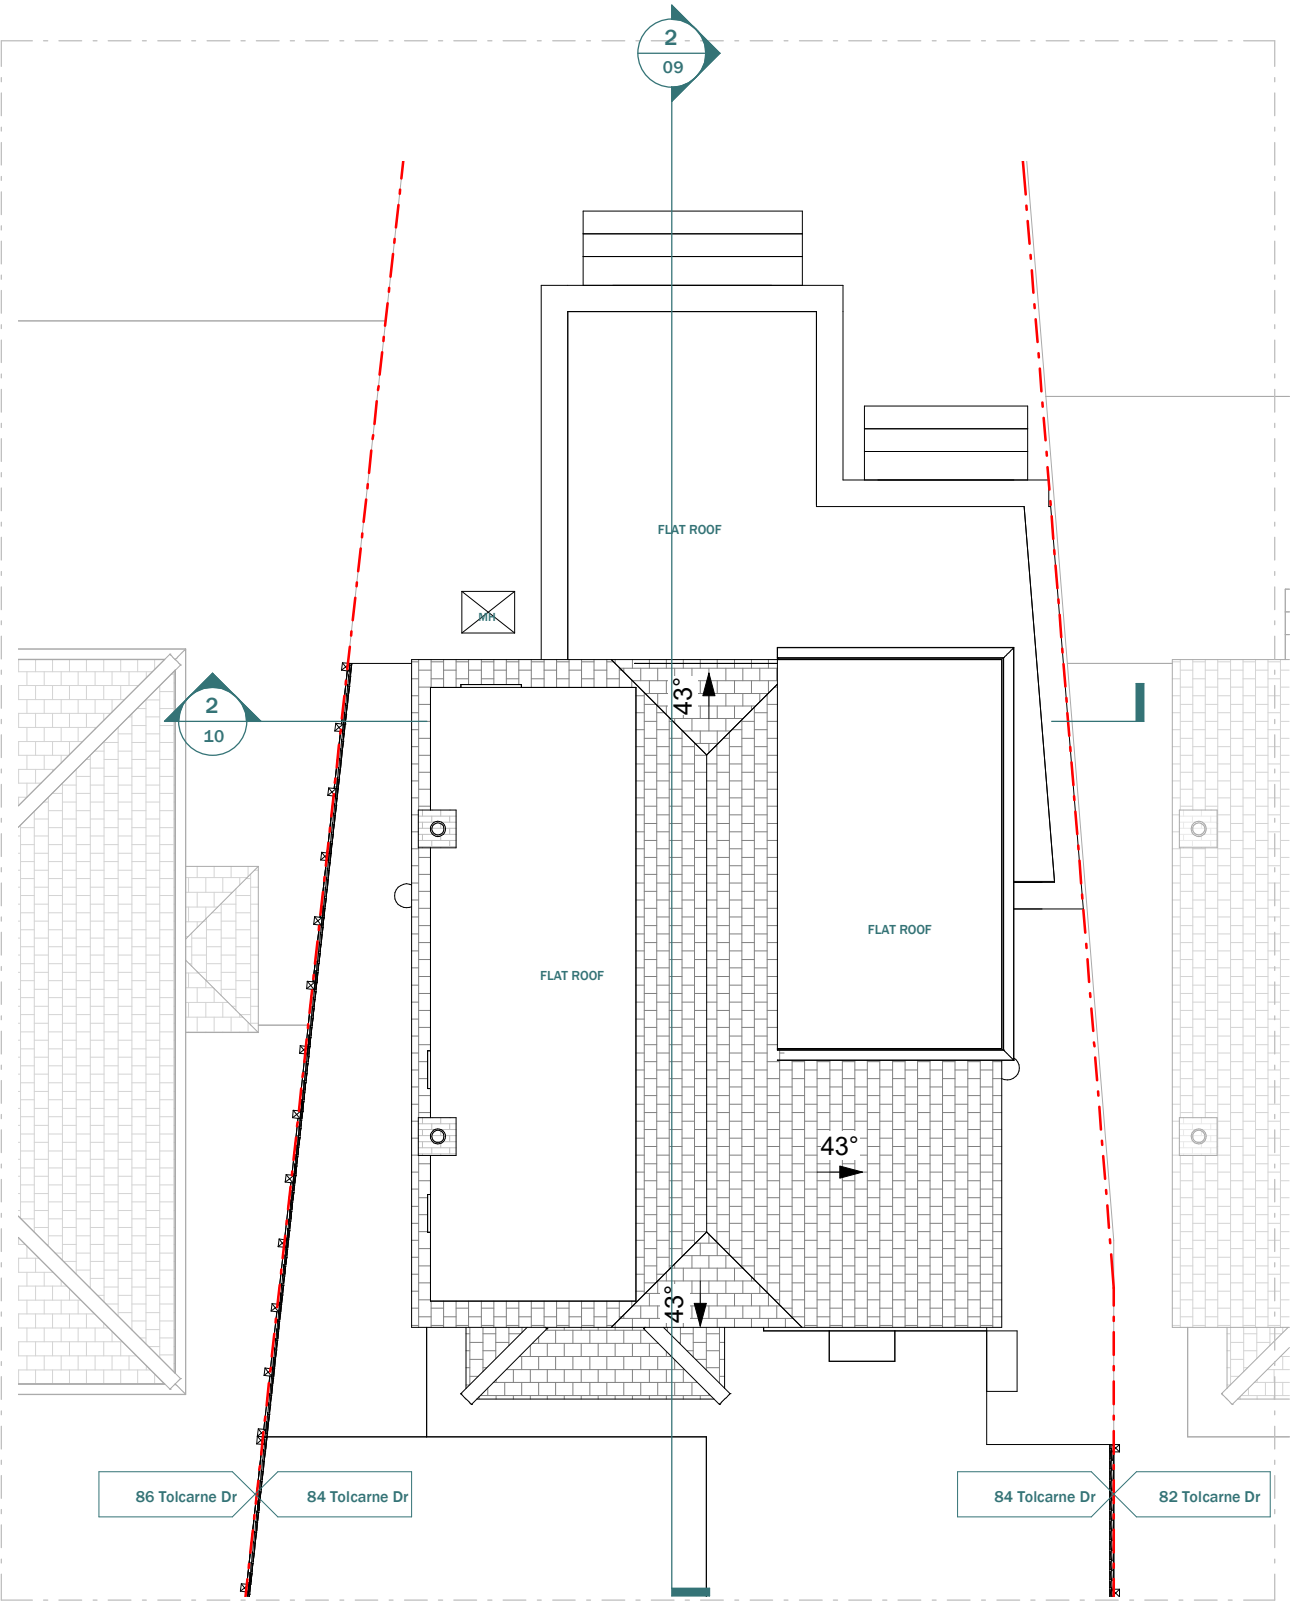

EXISTING AND PROPOSED ROOF PLAN (Unchanged)

CLIENT	Katharine Henley		
PROJECT	84 Tolcarne Dr, Pinner HA5 2DG		
TITLE	Existing & Proposed Roof Plan		

NOTES		
VERSION	DESCRIPTION	DATE

Scale 1:100 @A3	0 1 2 3 4 5m
Scale 1:50 @A3	0 0.5 1 1.5 2 2.5m
Scale 1:20 @A3	0 20 40 60 80 100m

SCALE	DATE
1 : 100	03.04.2024
DRAWN	VERSION
DS/SF	
SHEET REF. NO	
84TD -PL -04	